




31+50
BEGIN BRIDGE STA 31+27.92

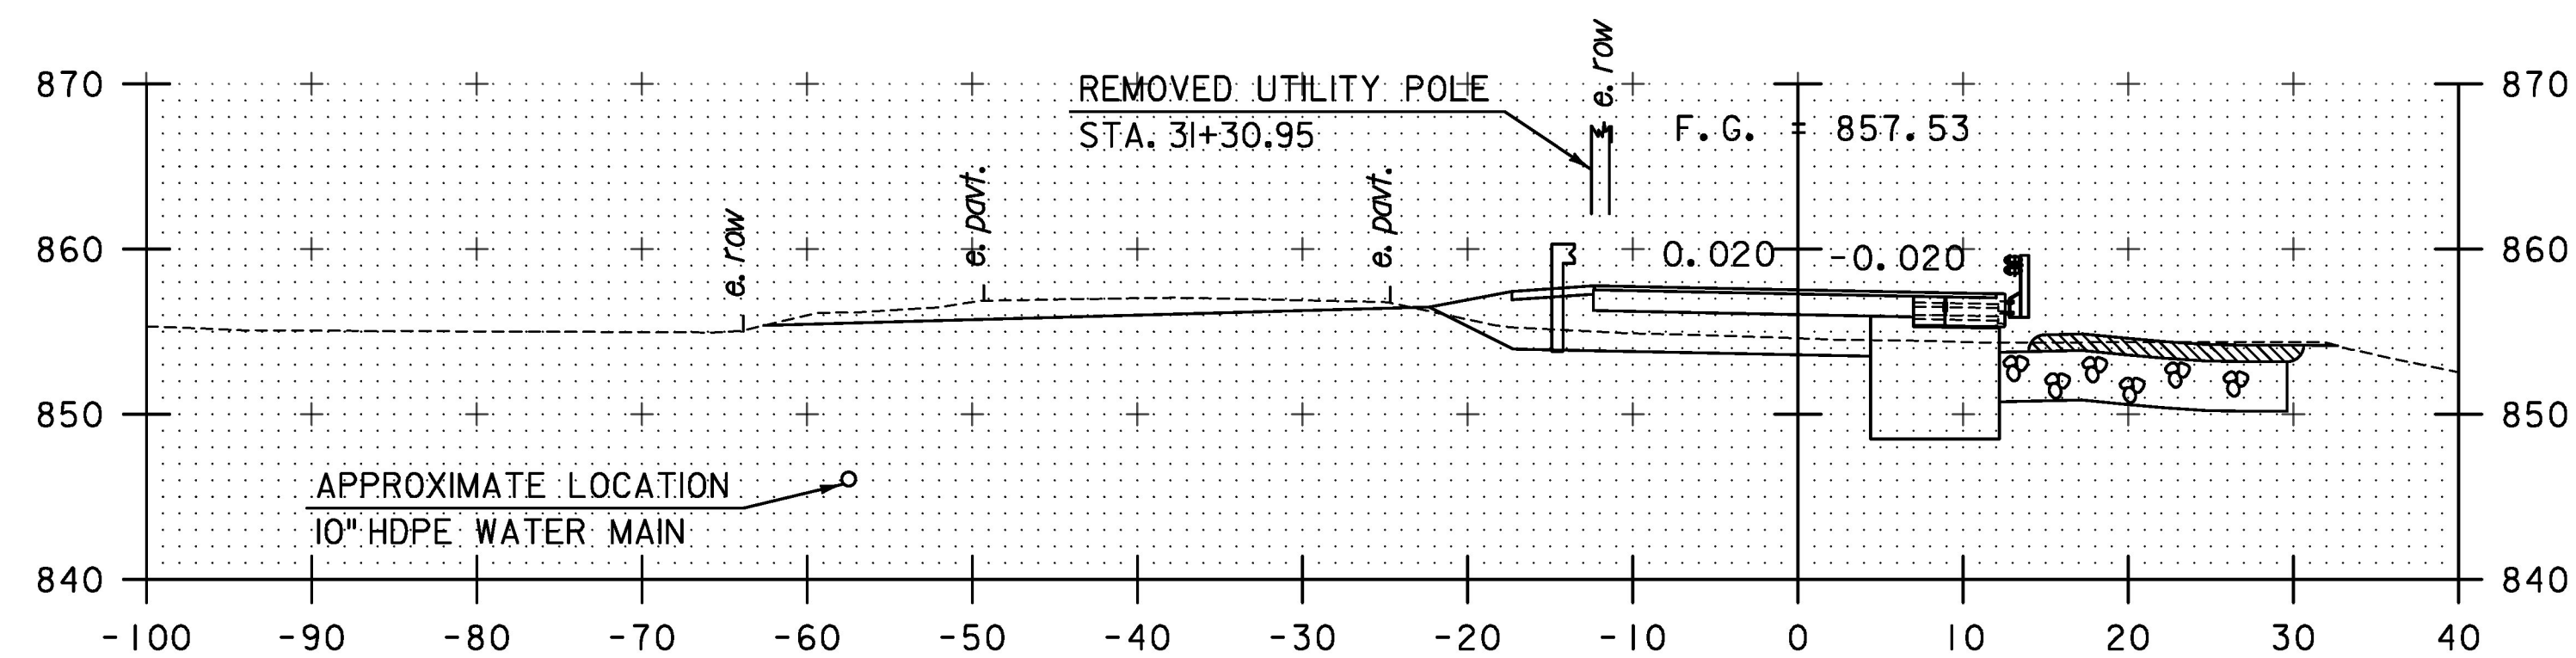


31+25

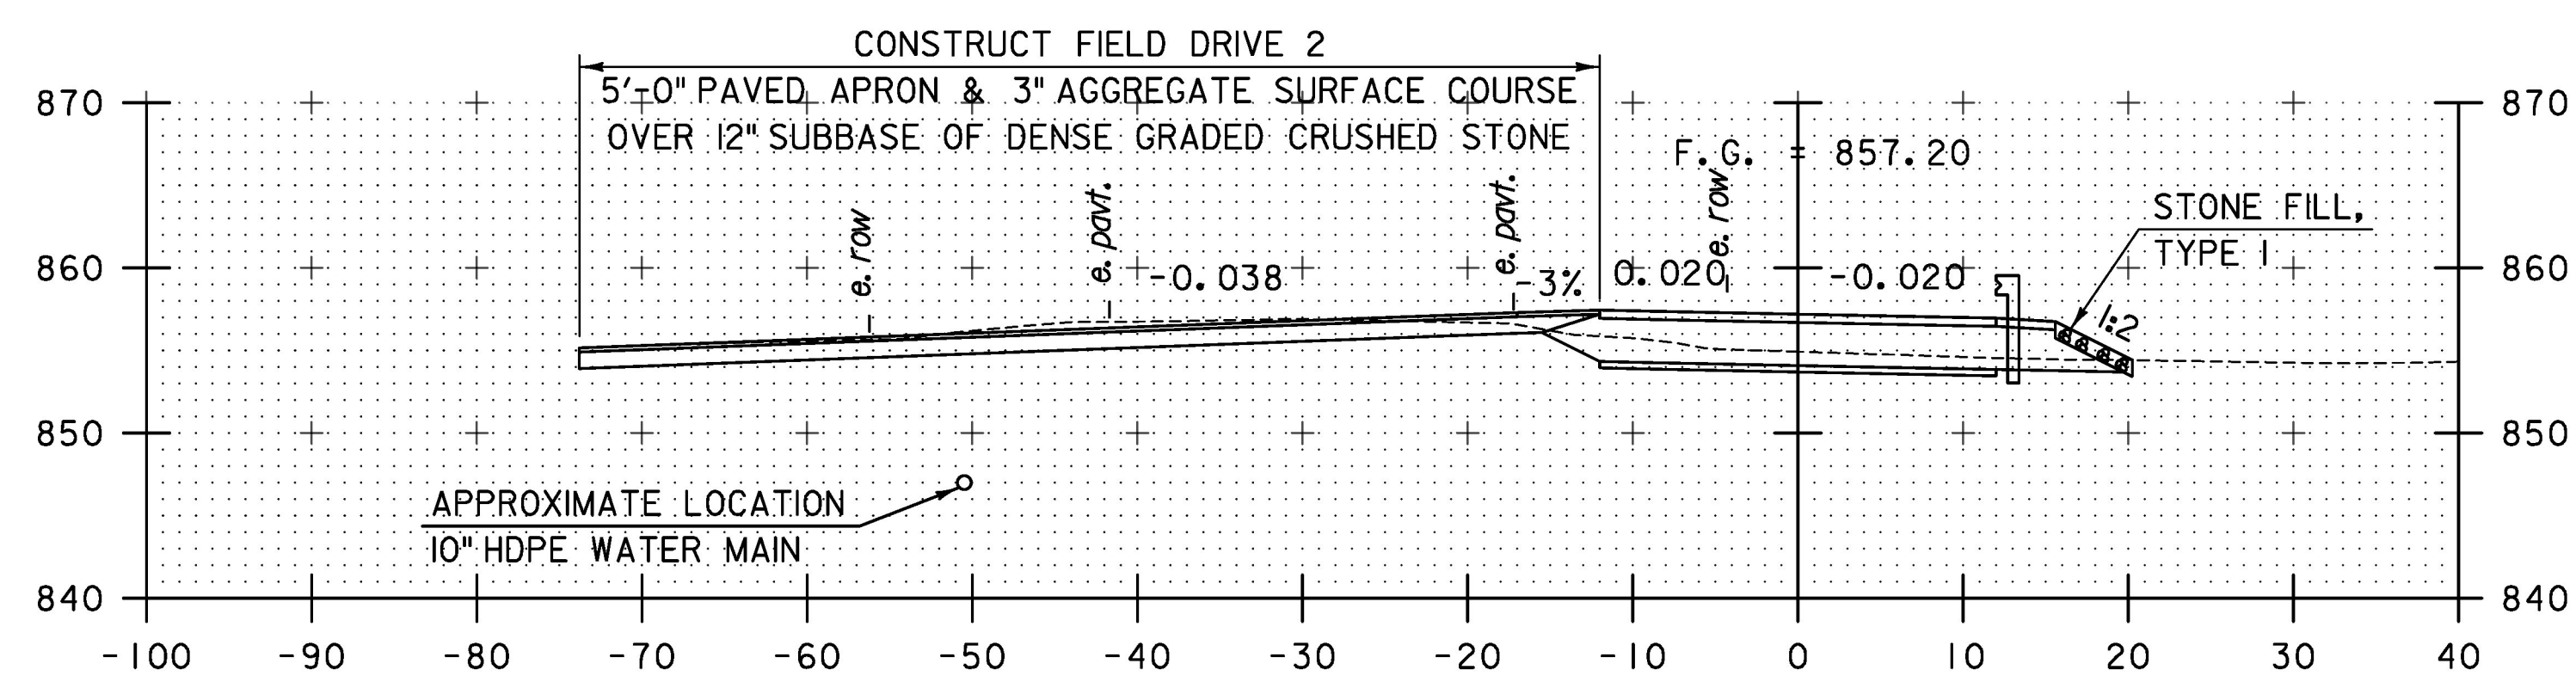


31+04
(FOLLOWS CENTERLINE OF DRIVE)

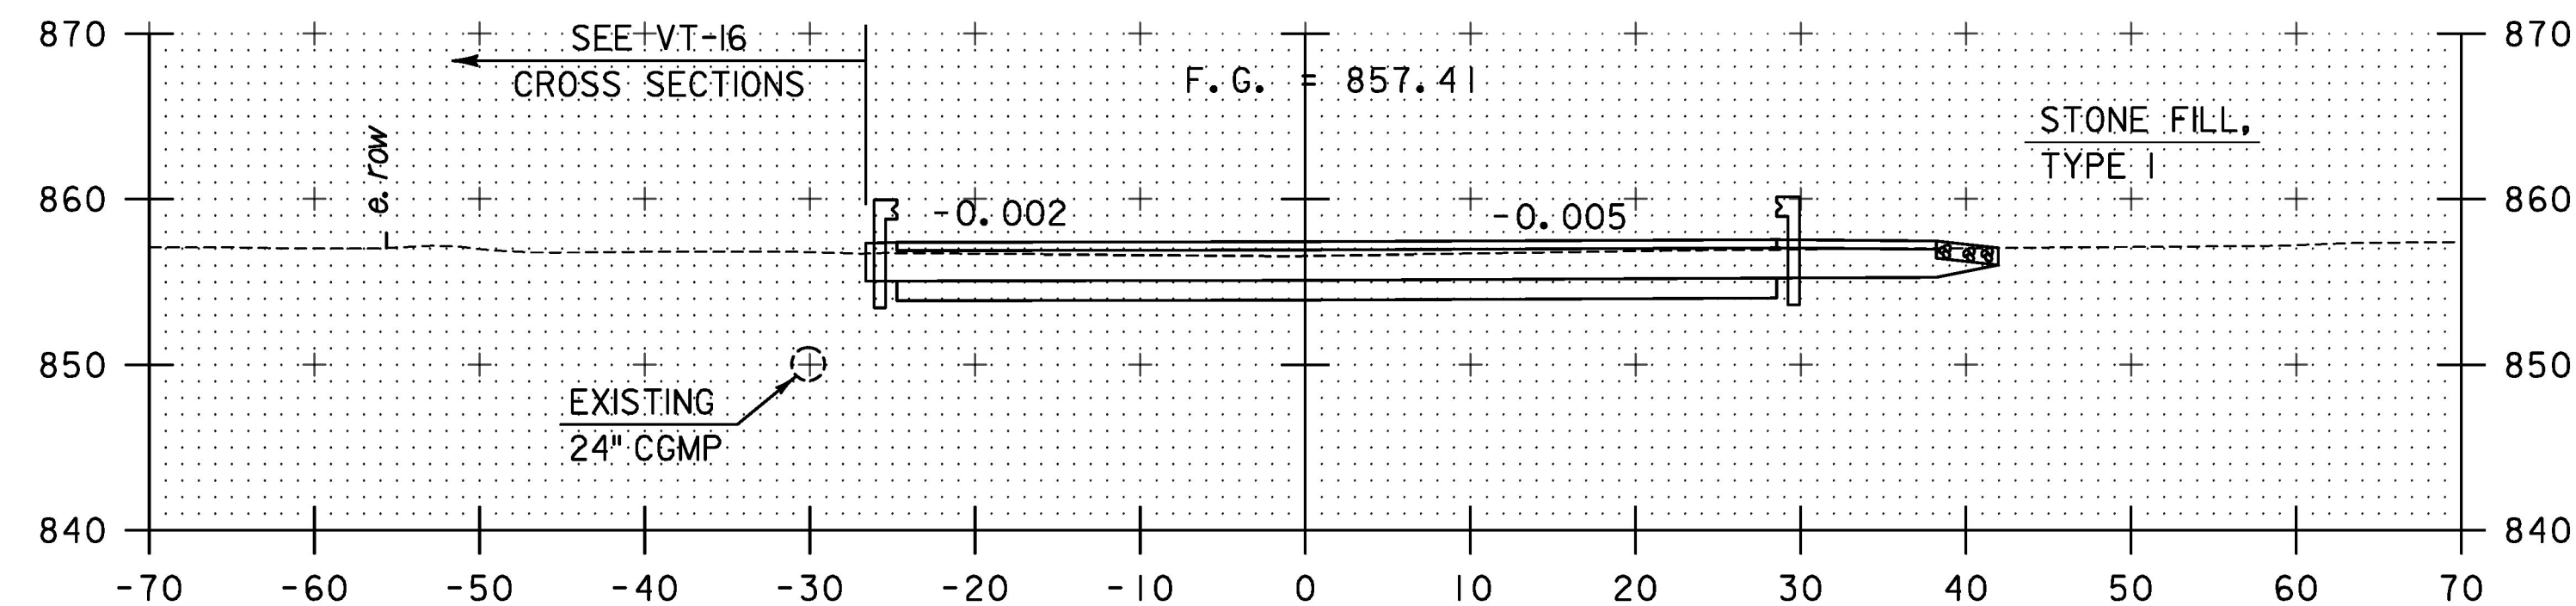

32+25

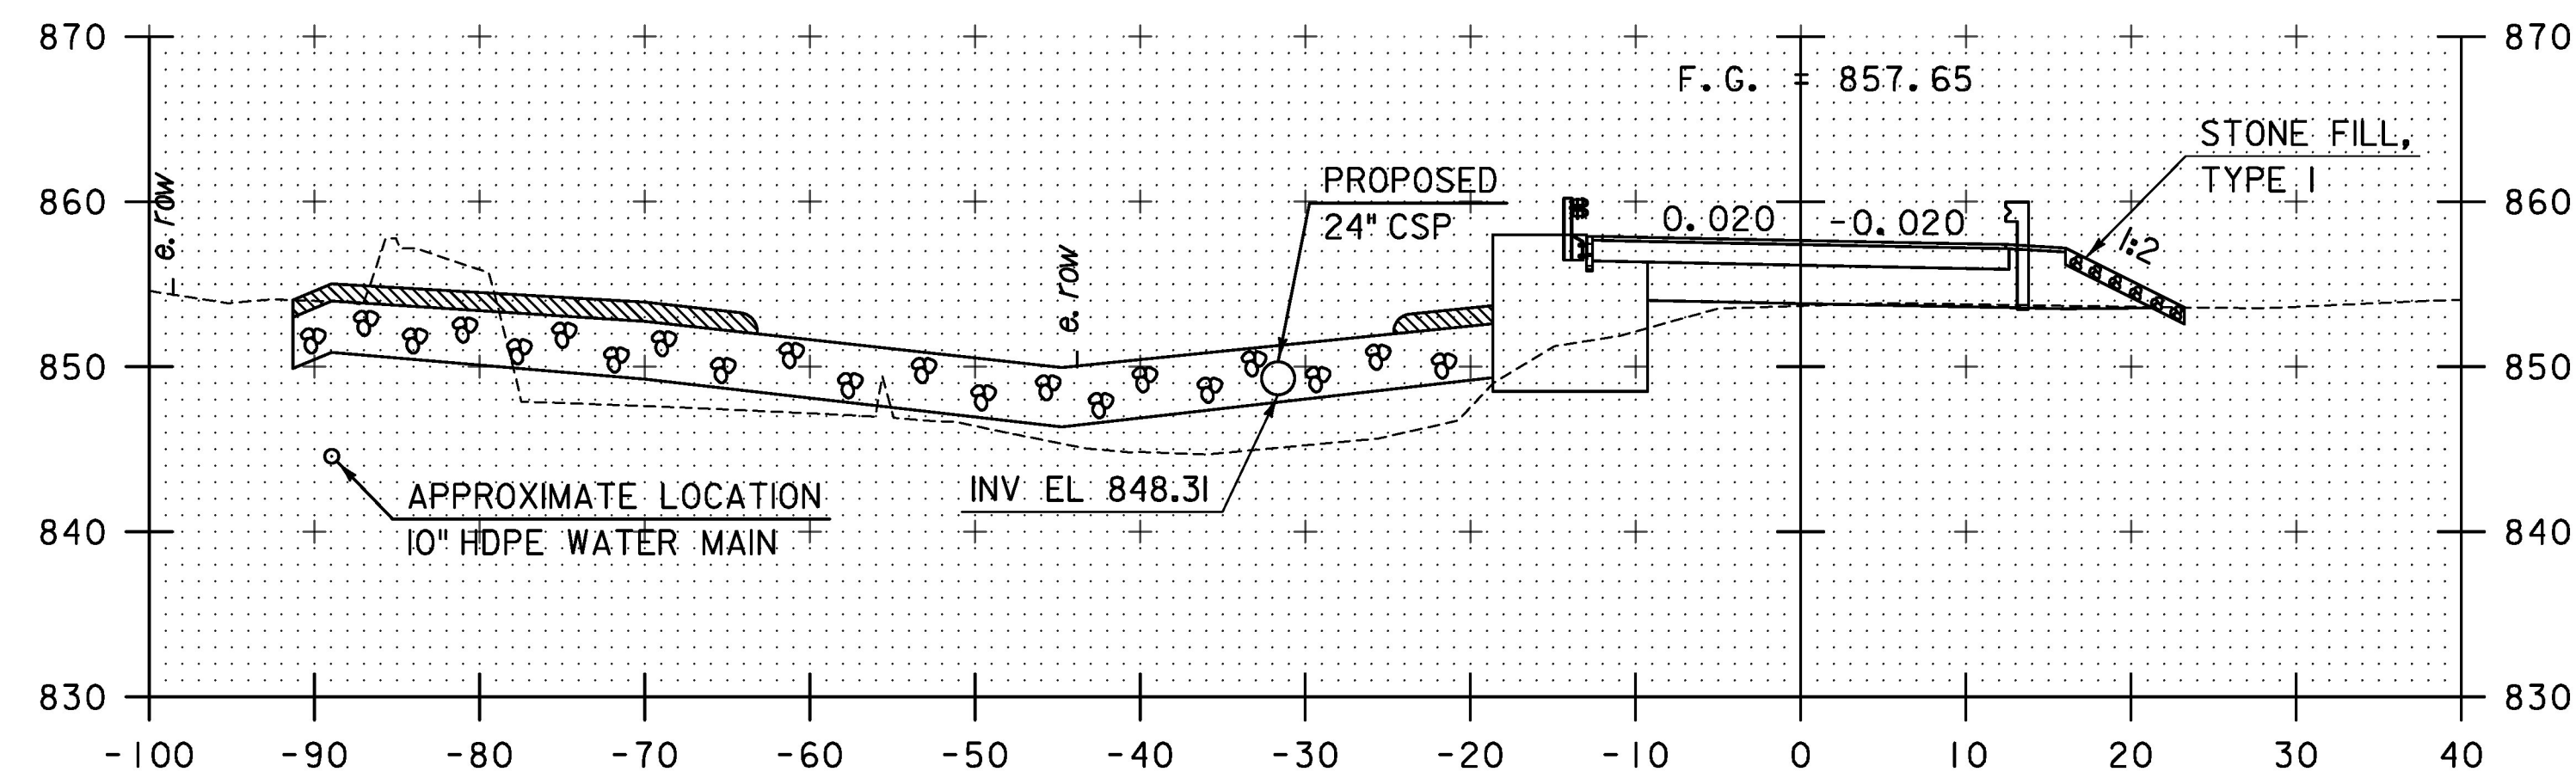

32+00
END BRIDGE STA 31+96.05

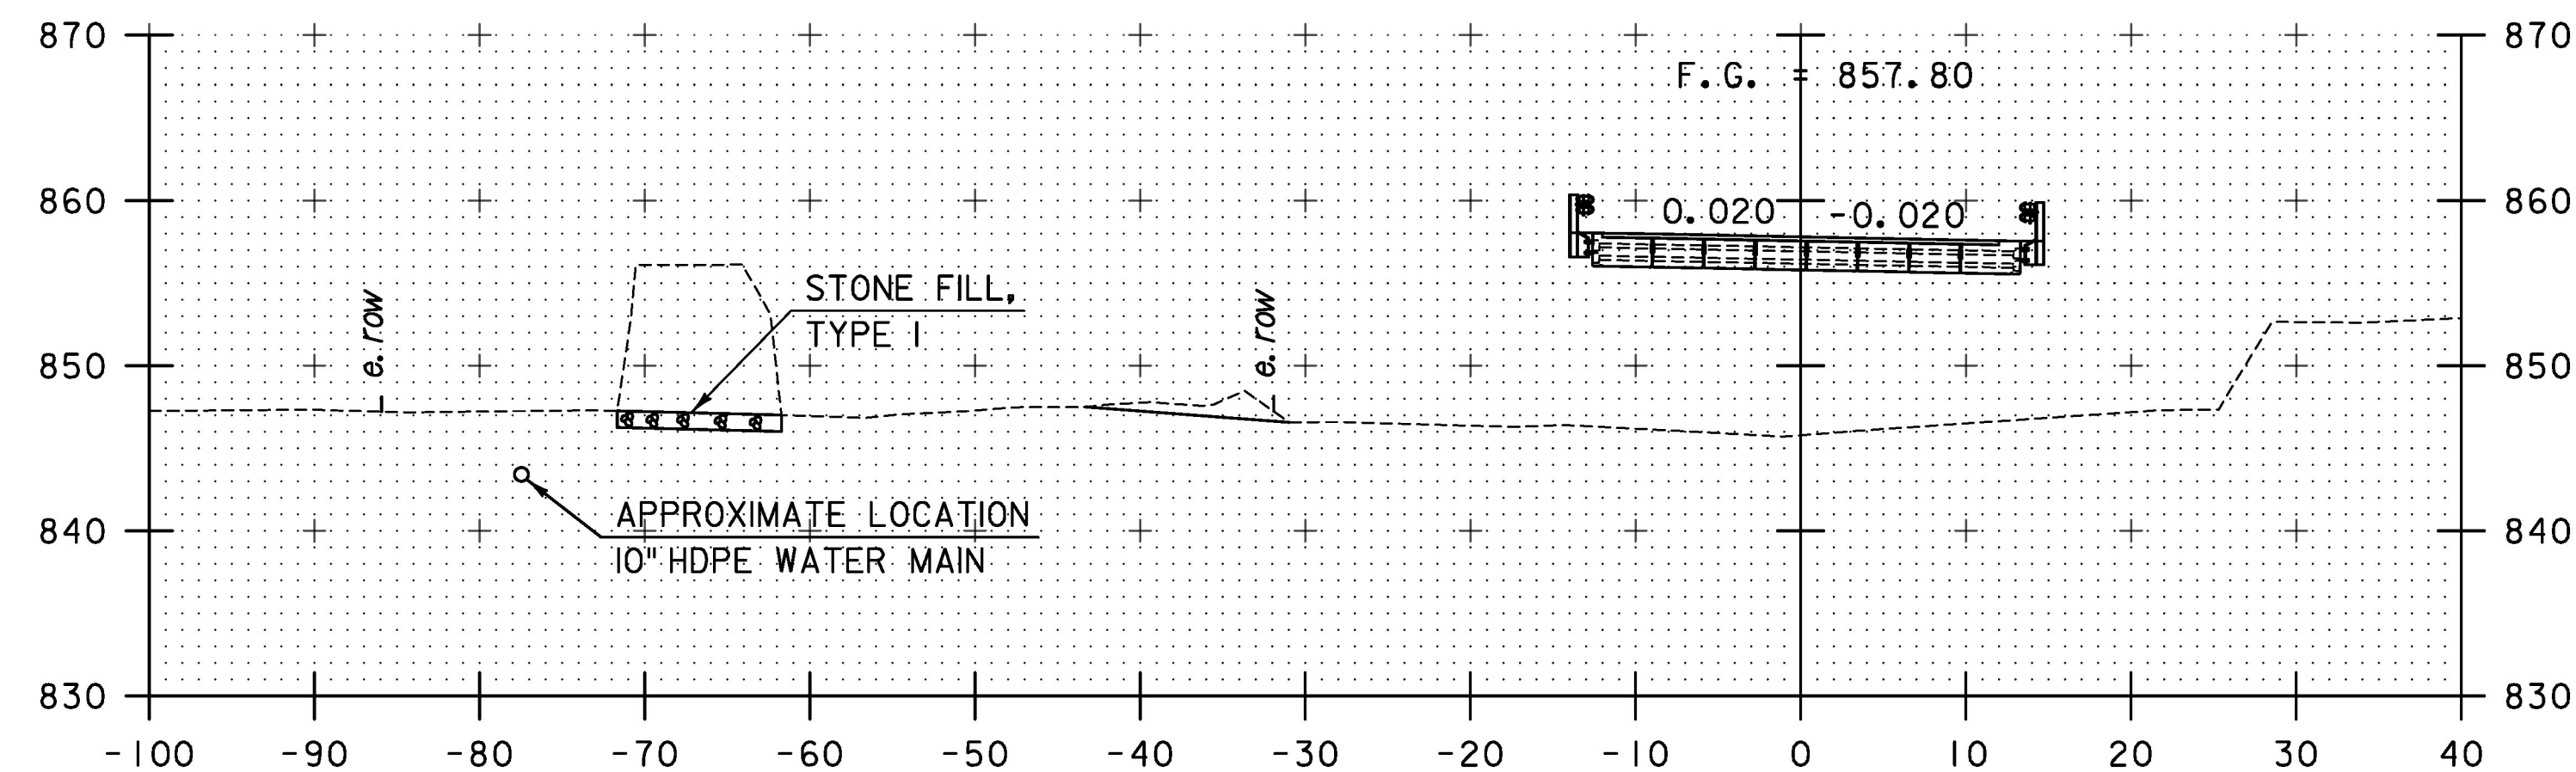

31+75

STA. 31+04 TO STA. 32+25

PROJECT NAME: BARTON VILLAGE
PROJECT NUMBER: BO 1449(33)

FILE NAME: z13j078xsl.dgn
PROJECT LEADER: J. OLUND
DESIGNED BY: B. TOOTHAKER
TH4 CROSS SECTIONS 3

PLOT DATE: 7/26/2016
DRAWN BY: B. TOOTHAKER
CHECKED BY: J. HOWE
SHEET 40 OF 110

TYLIN INTERNATIONAL