
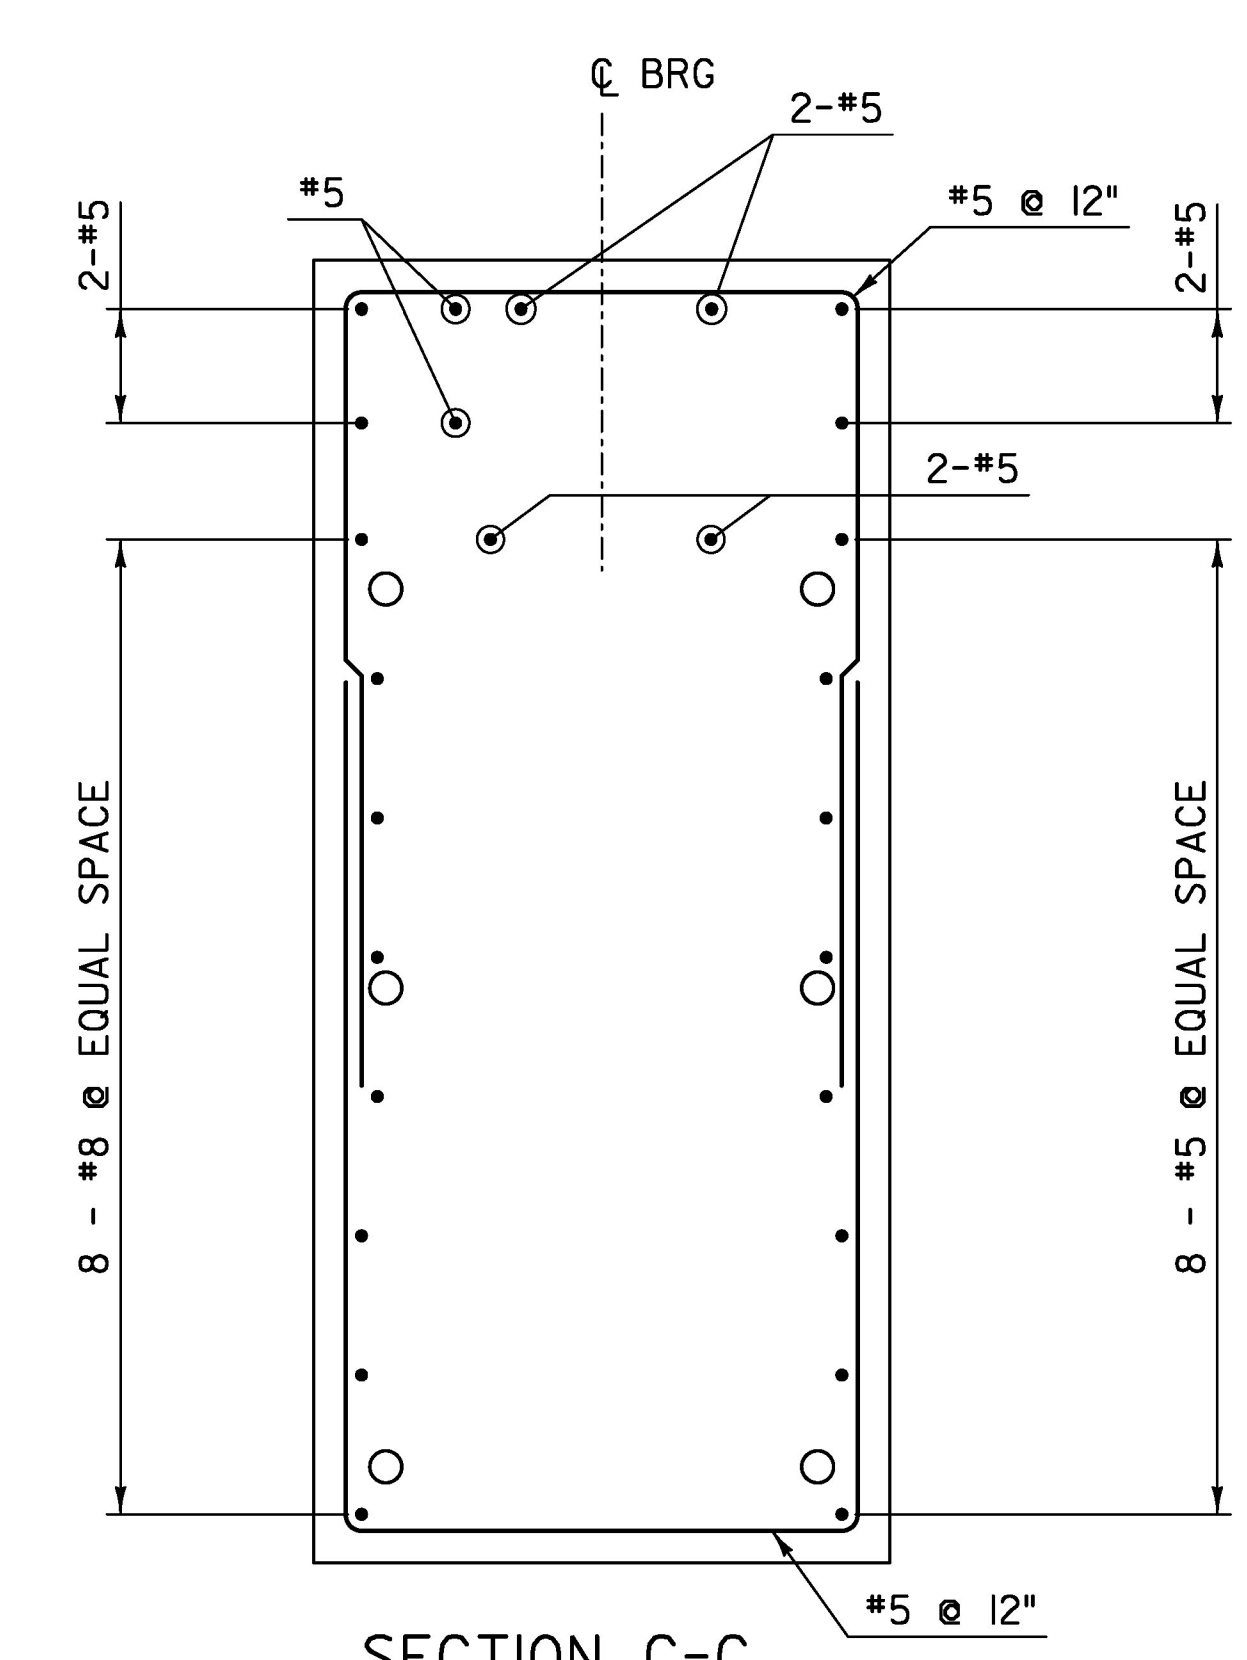
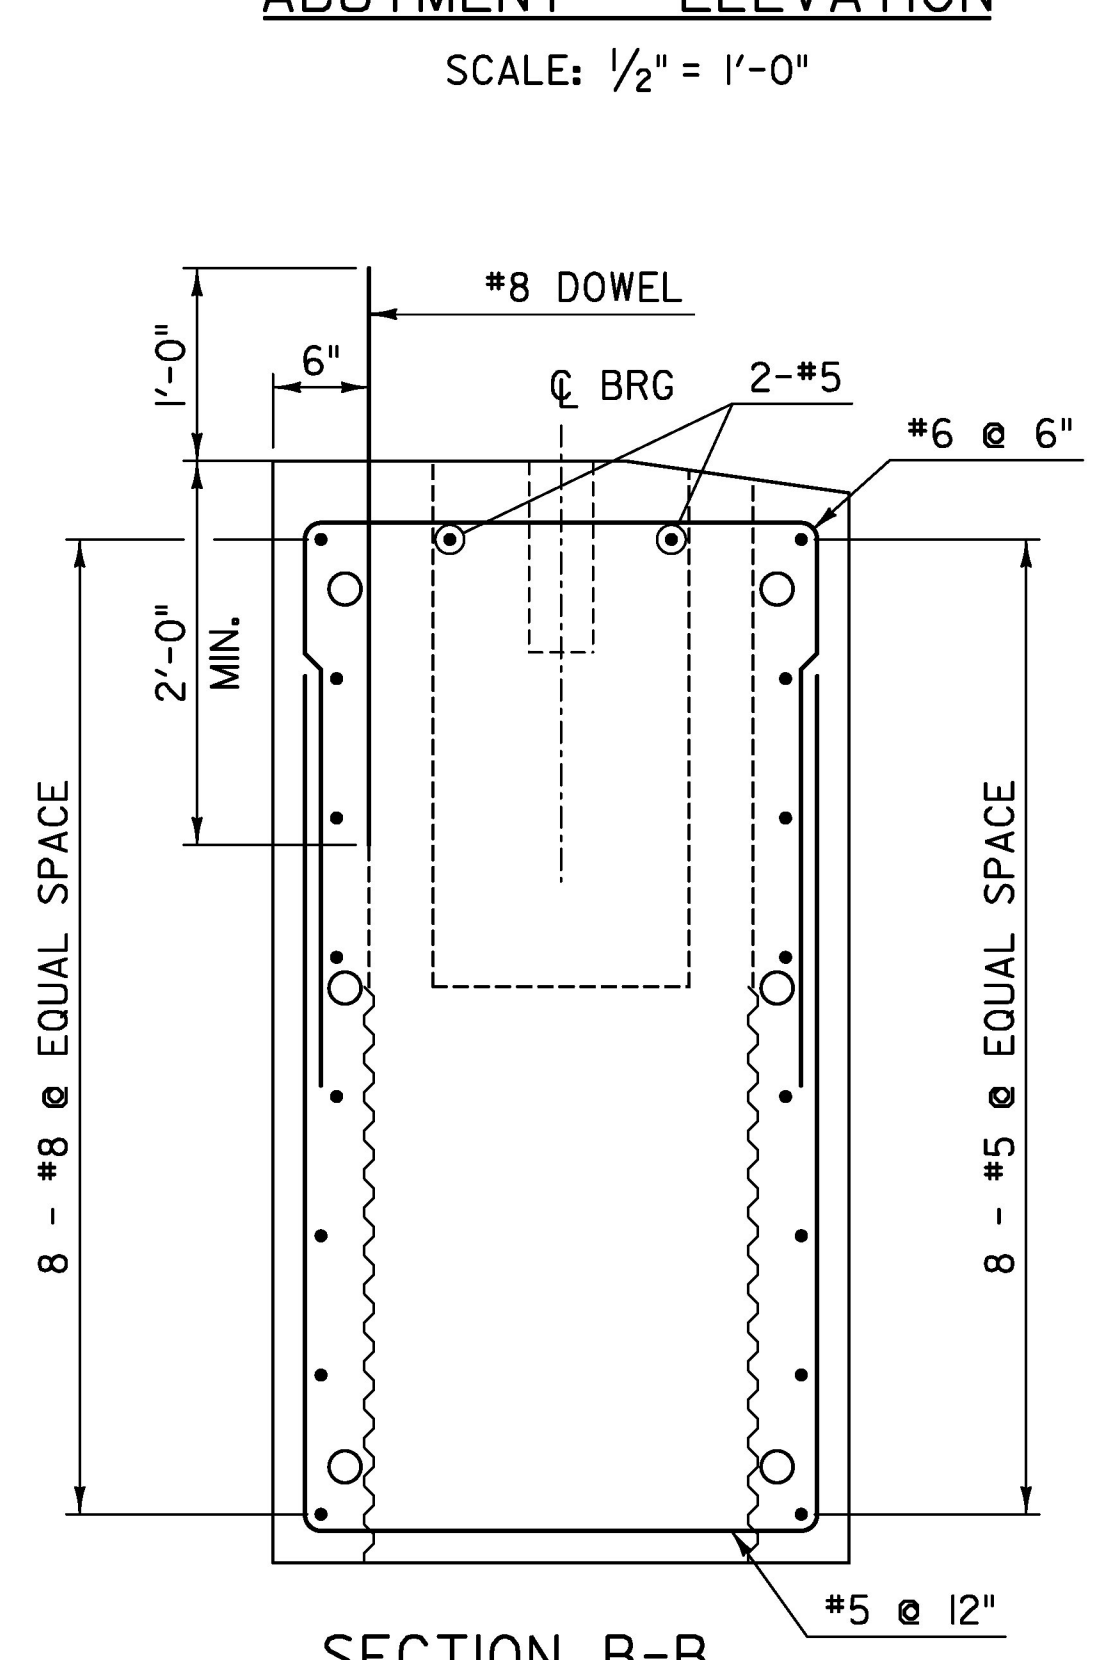
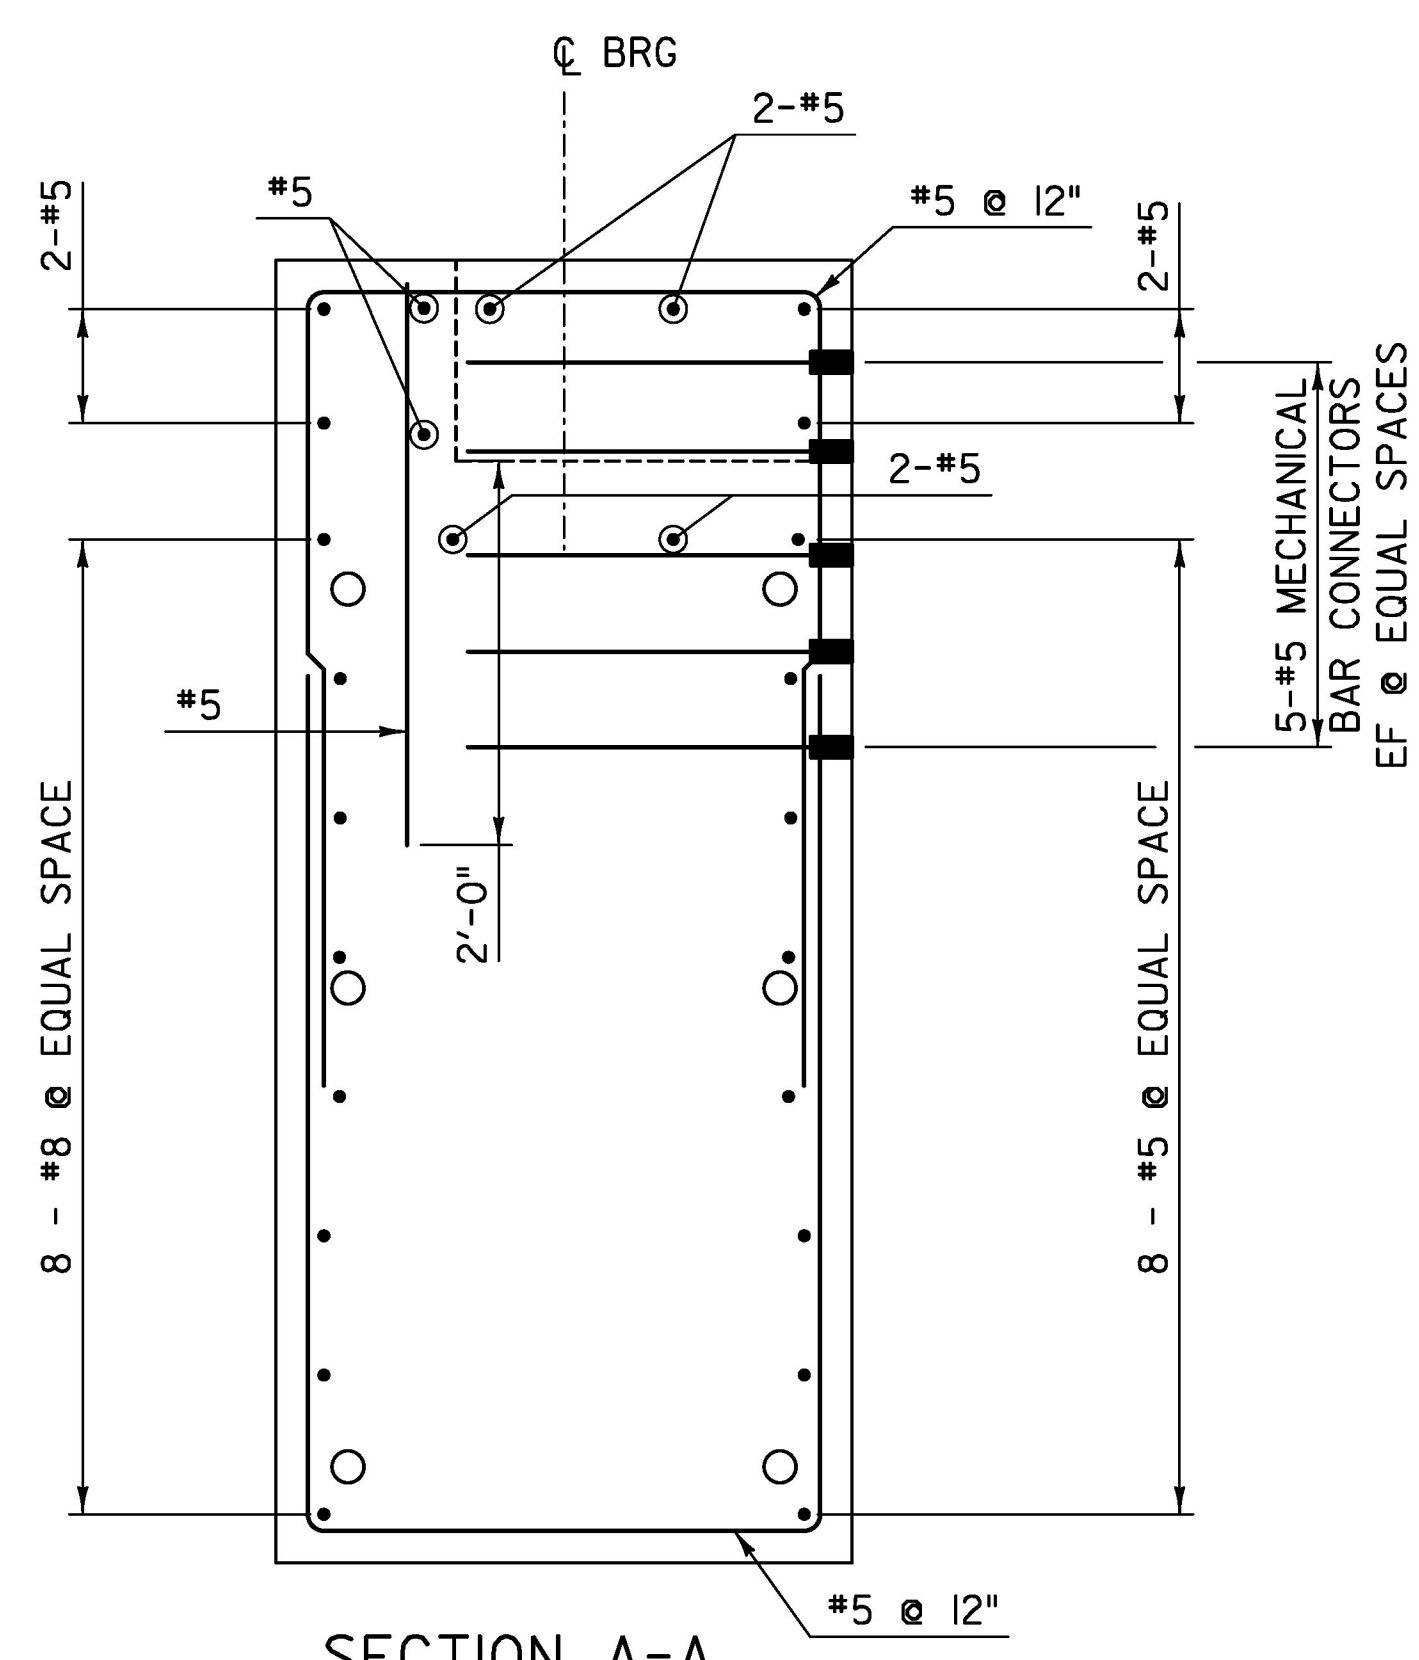
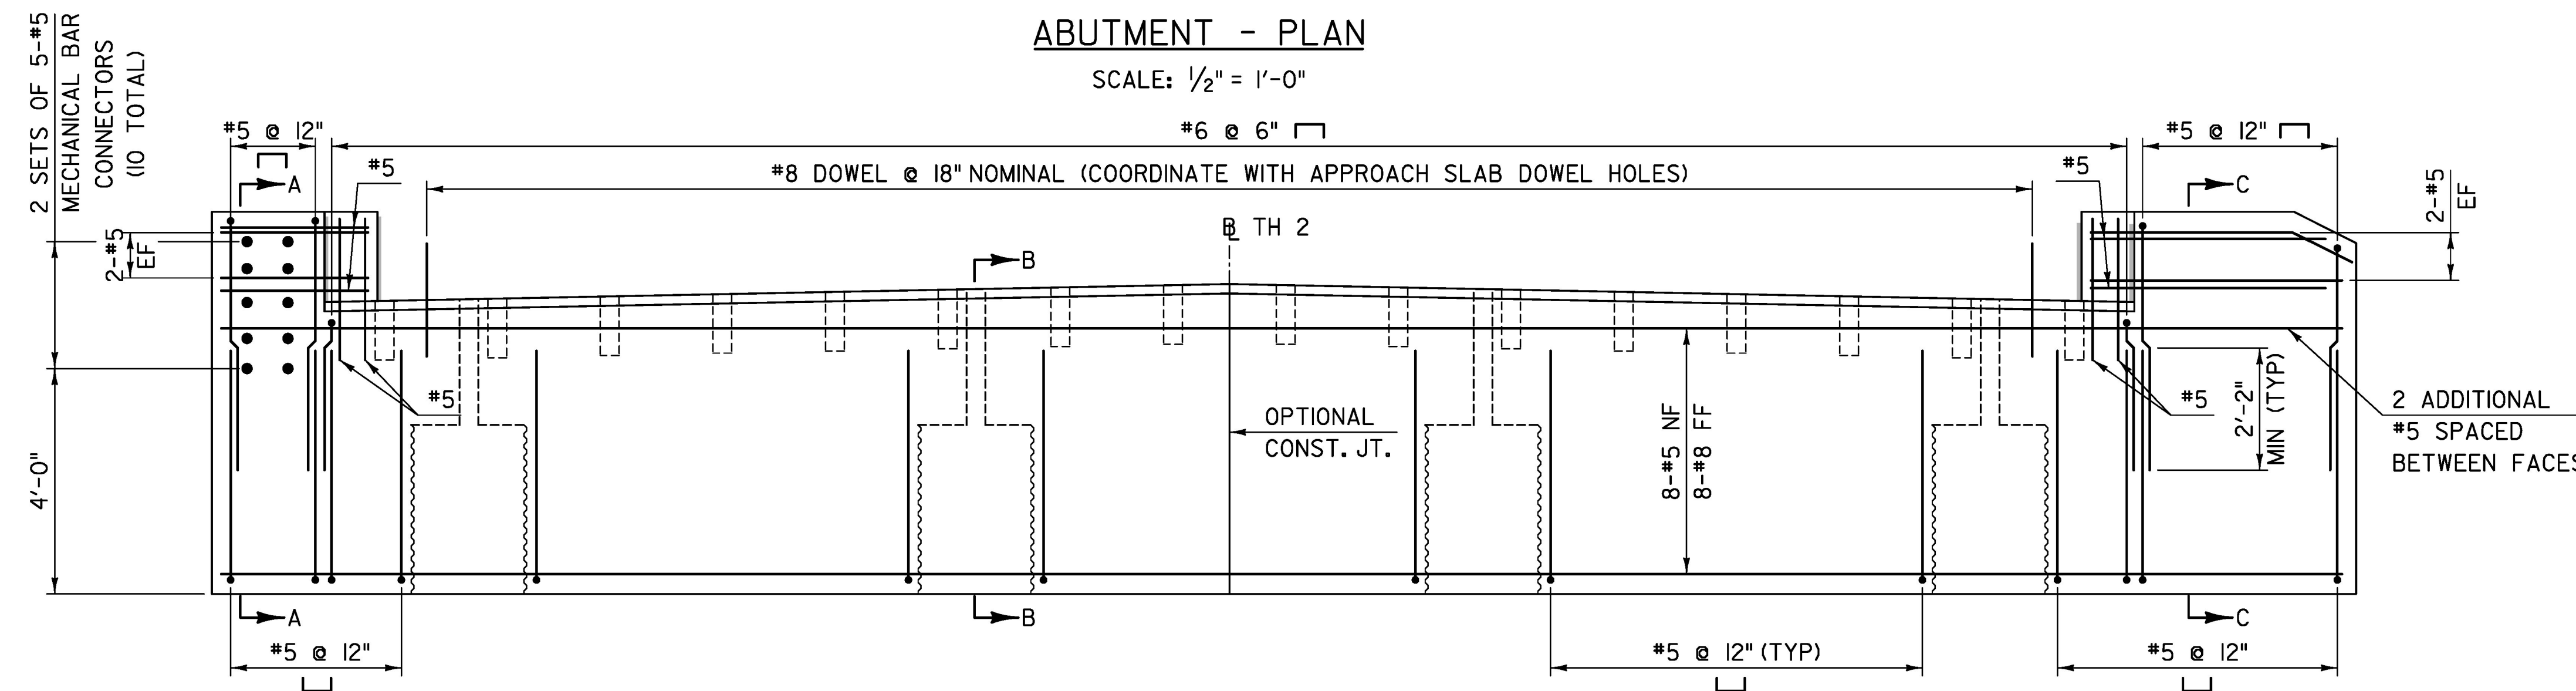


NOTES:

1. ABUTMENT NO 1 SHOWN, ABUTMENT NO 2 SIMILAR.
2. REINFORCEMENT FOR WINGWALL NO 3 AND WINGWALL NO 4 SIMILAR TO WINGWALL NO 1.
3. POST-TENSIONING AND PILES NOT SHOWN IN PLAN AND ELEVATION VIEWS FOR CLARITY.

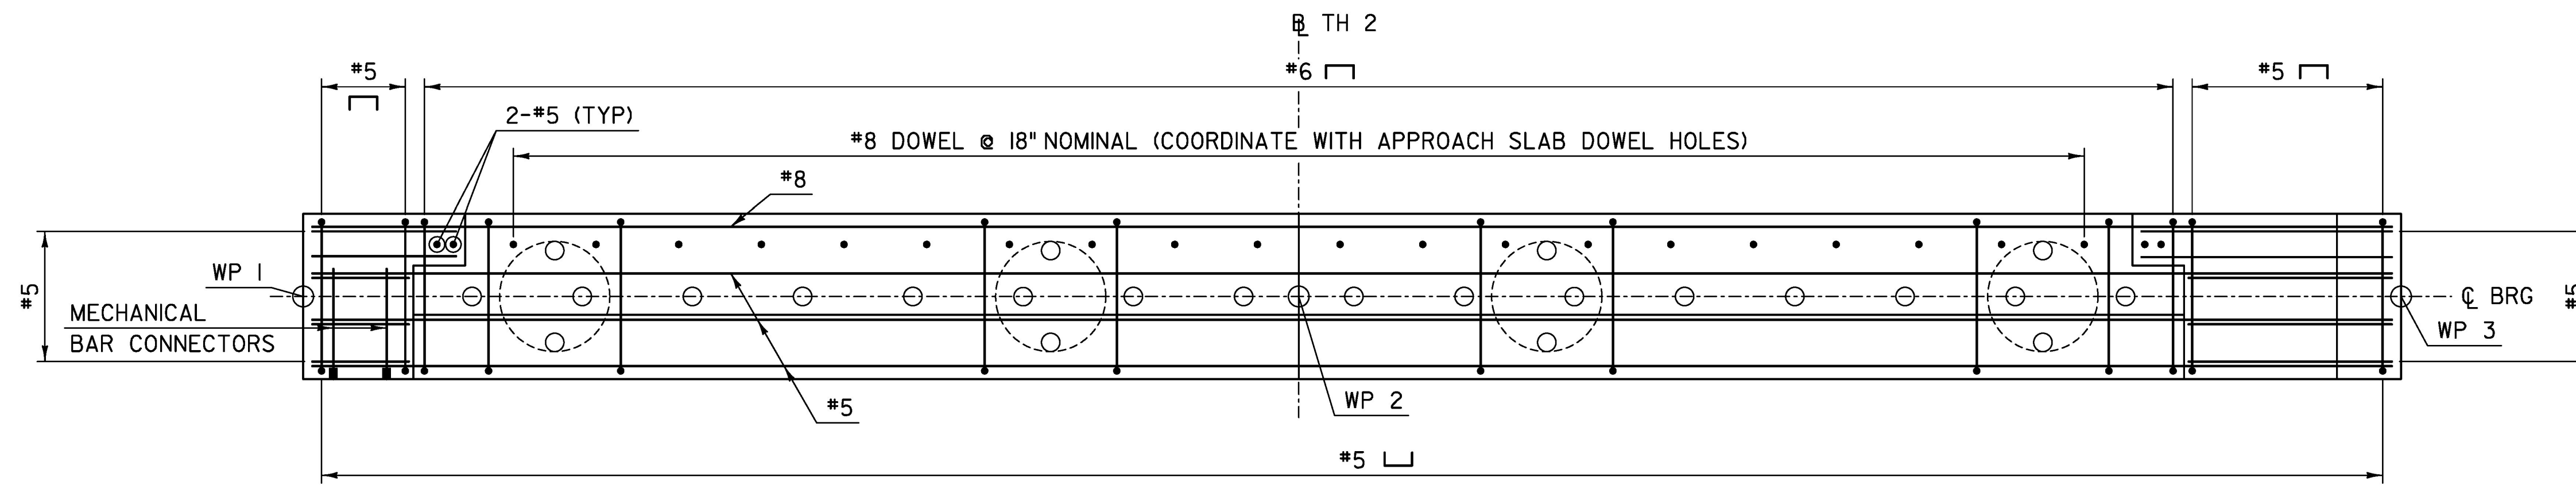

NOTE:

- NF = NEAR FACE
 FF = FAR FACE
 EF = EACH FACE
 SPLICES NOT DETAILED
 SHALL BE DESIGNED.

PROJECT NAME:	BARTON VILLAGE
PROJECT NUMBER:	BHF 0286(5)
FILE NAME:	z12j172sub_3.dgn
PROJECT LEADER:	J. OLUND
DESIGNED BY:	B. TOOTHAKER
ABUTMENT REINFORCEMENT	
PLOT DATE:	7/26/2016
DRAWN BY:	S. MORGAN
CHECKED BY:	C. TAYLOR
SHEET	92 OF 110

TYLININTERNATIONAL