

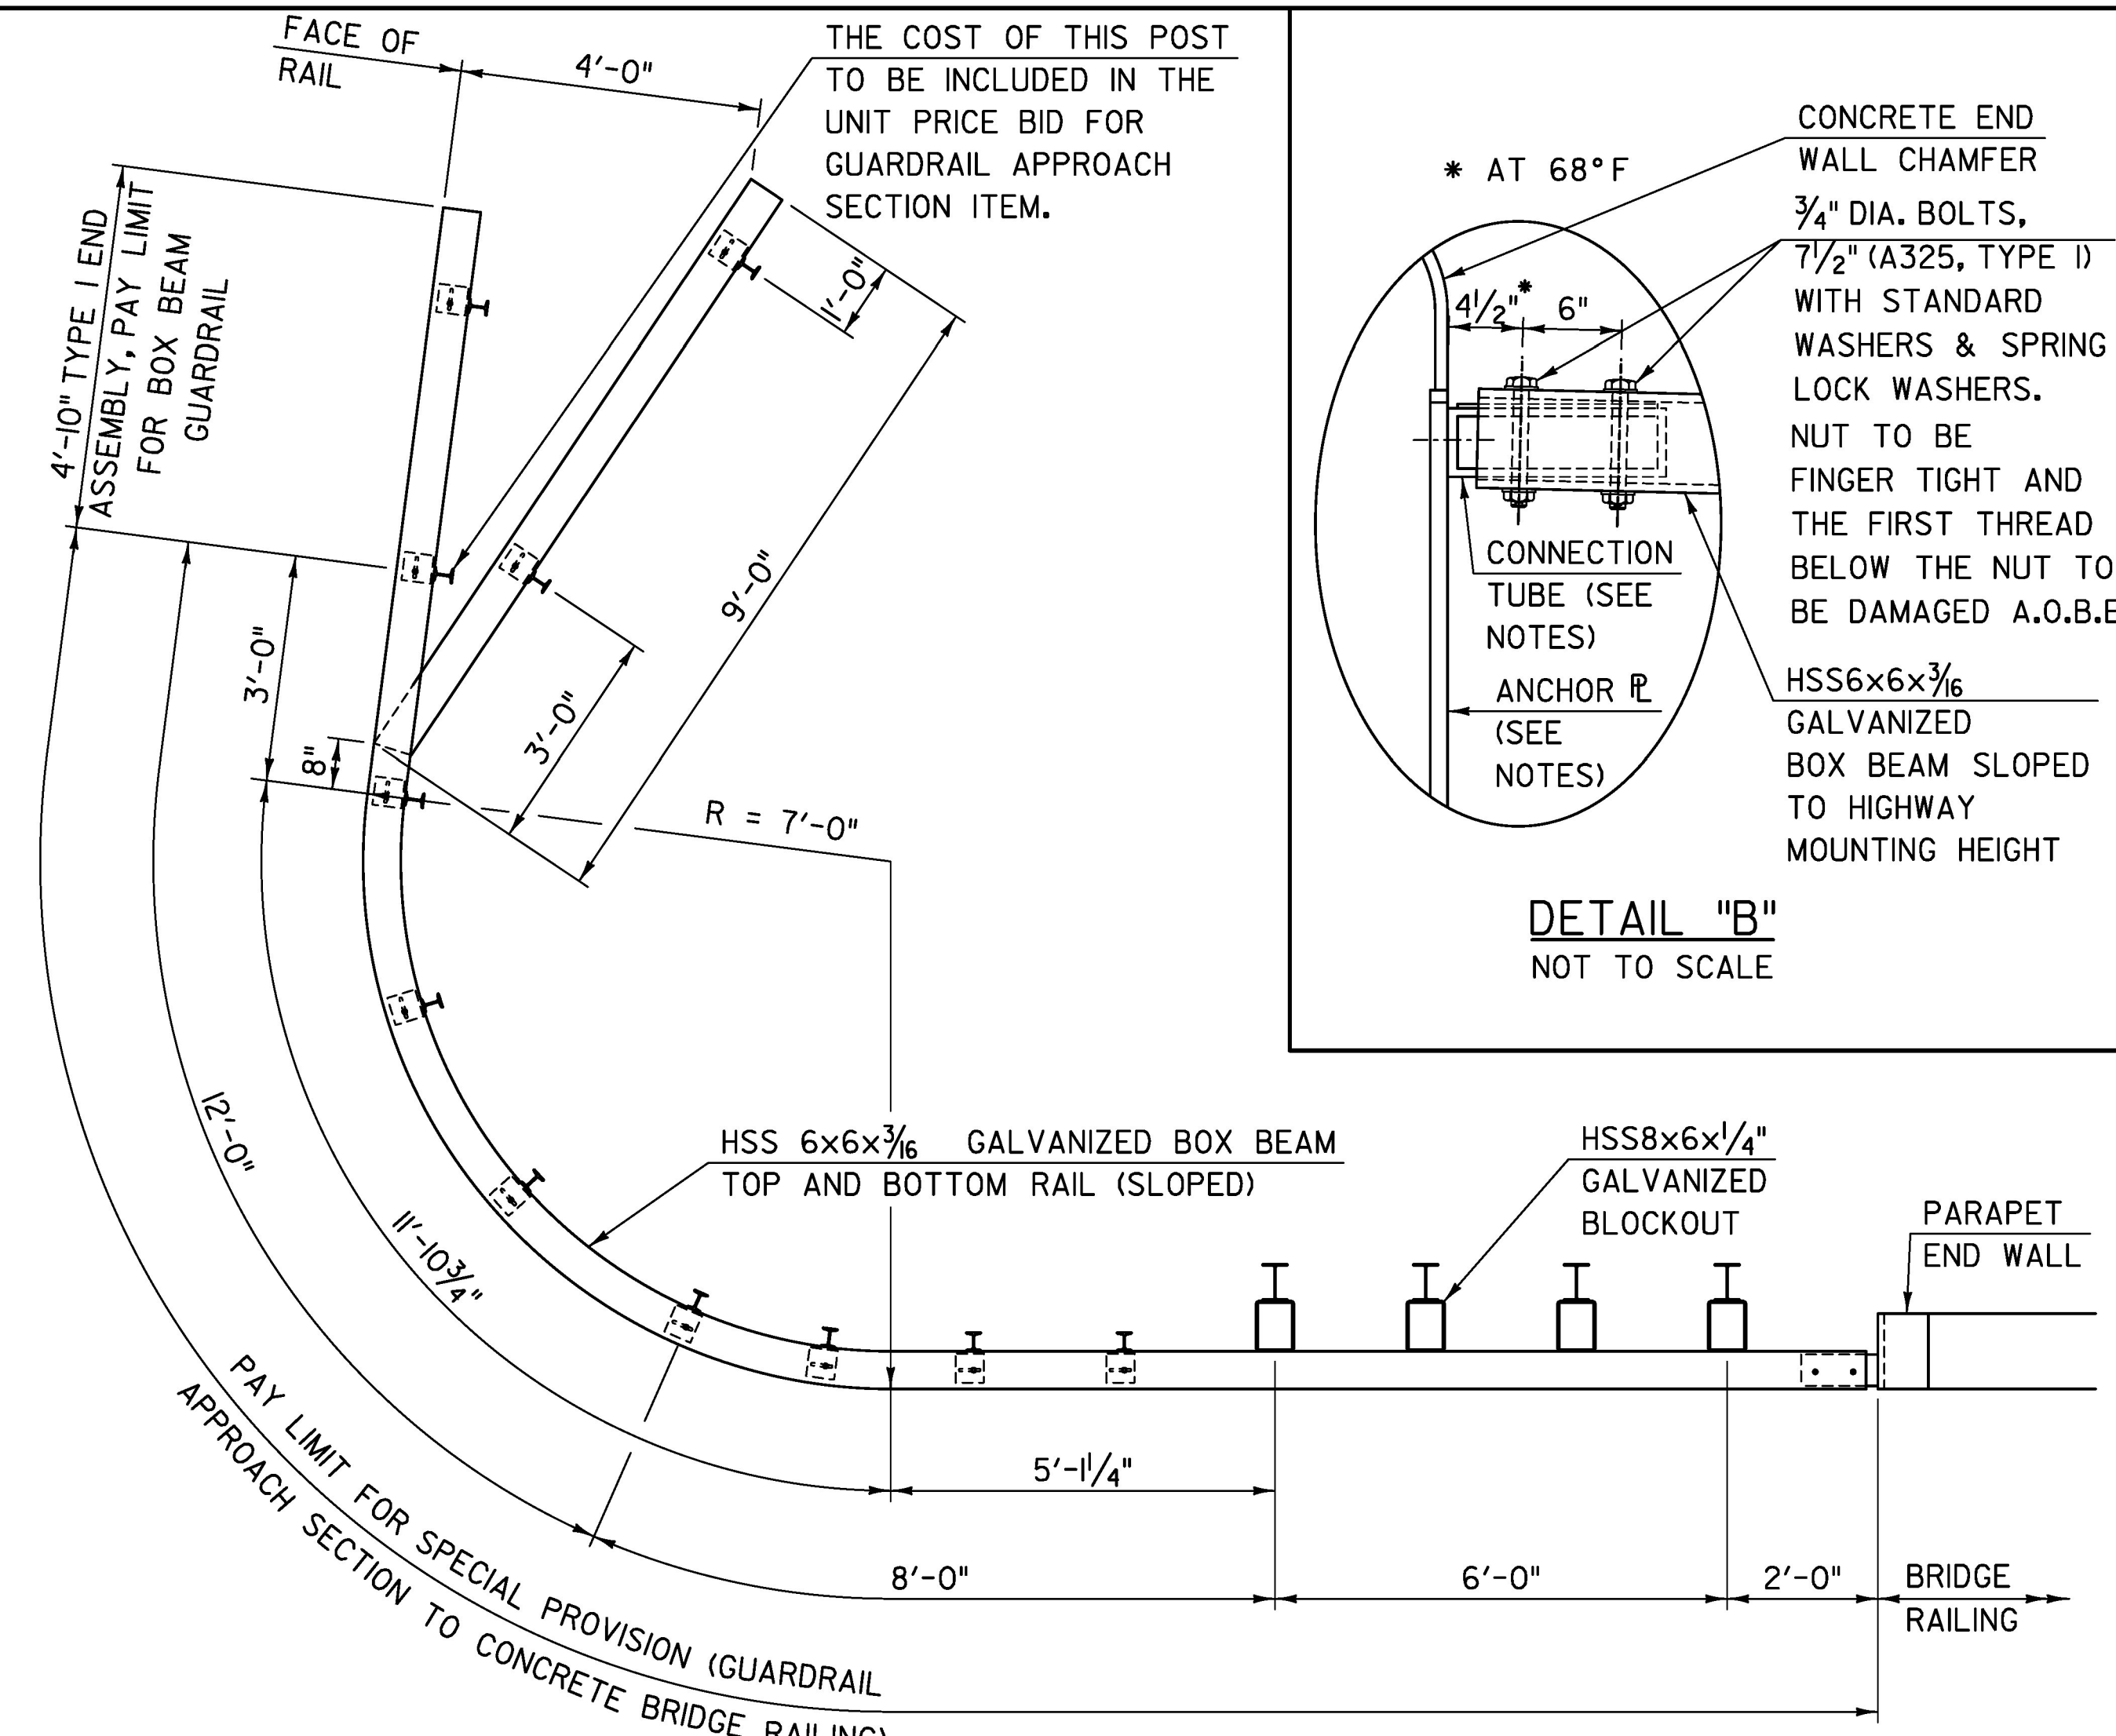


**NOTE:**


1. FOR NOTES AND DETAIL "A", SEE APPROACH RAILING DETAILS 1 SHEET.

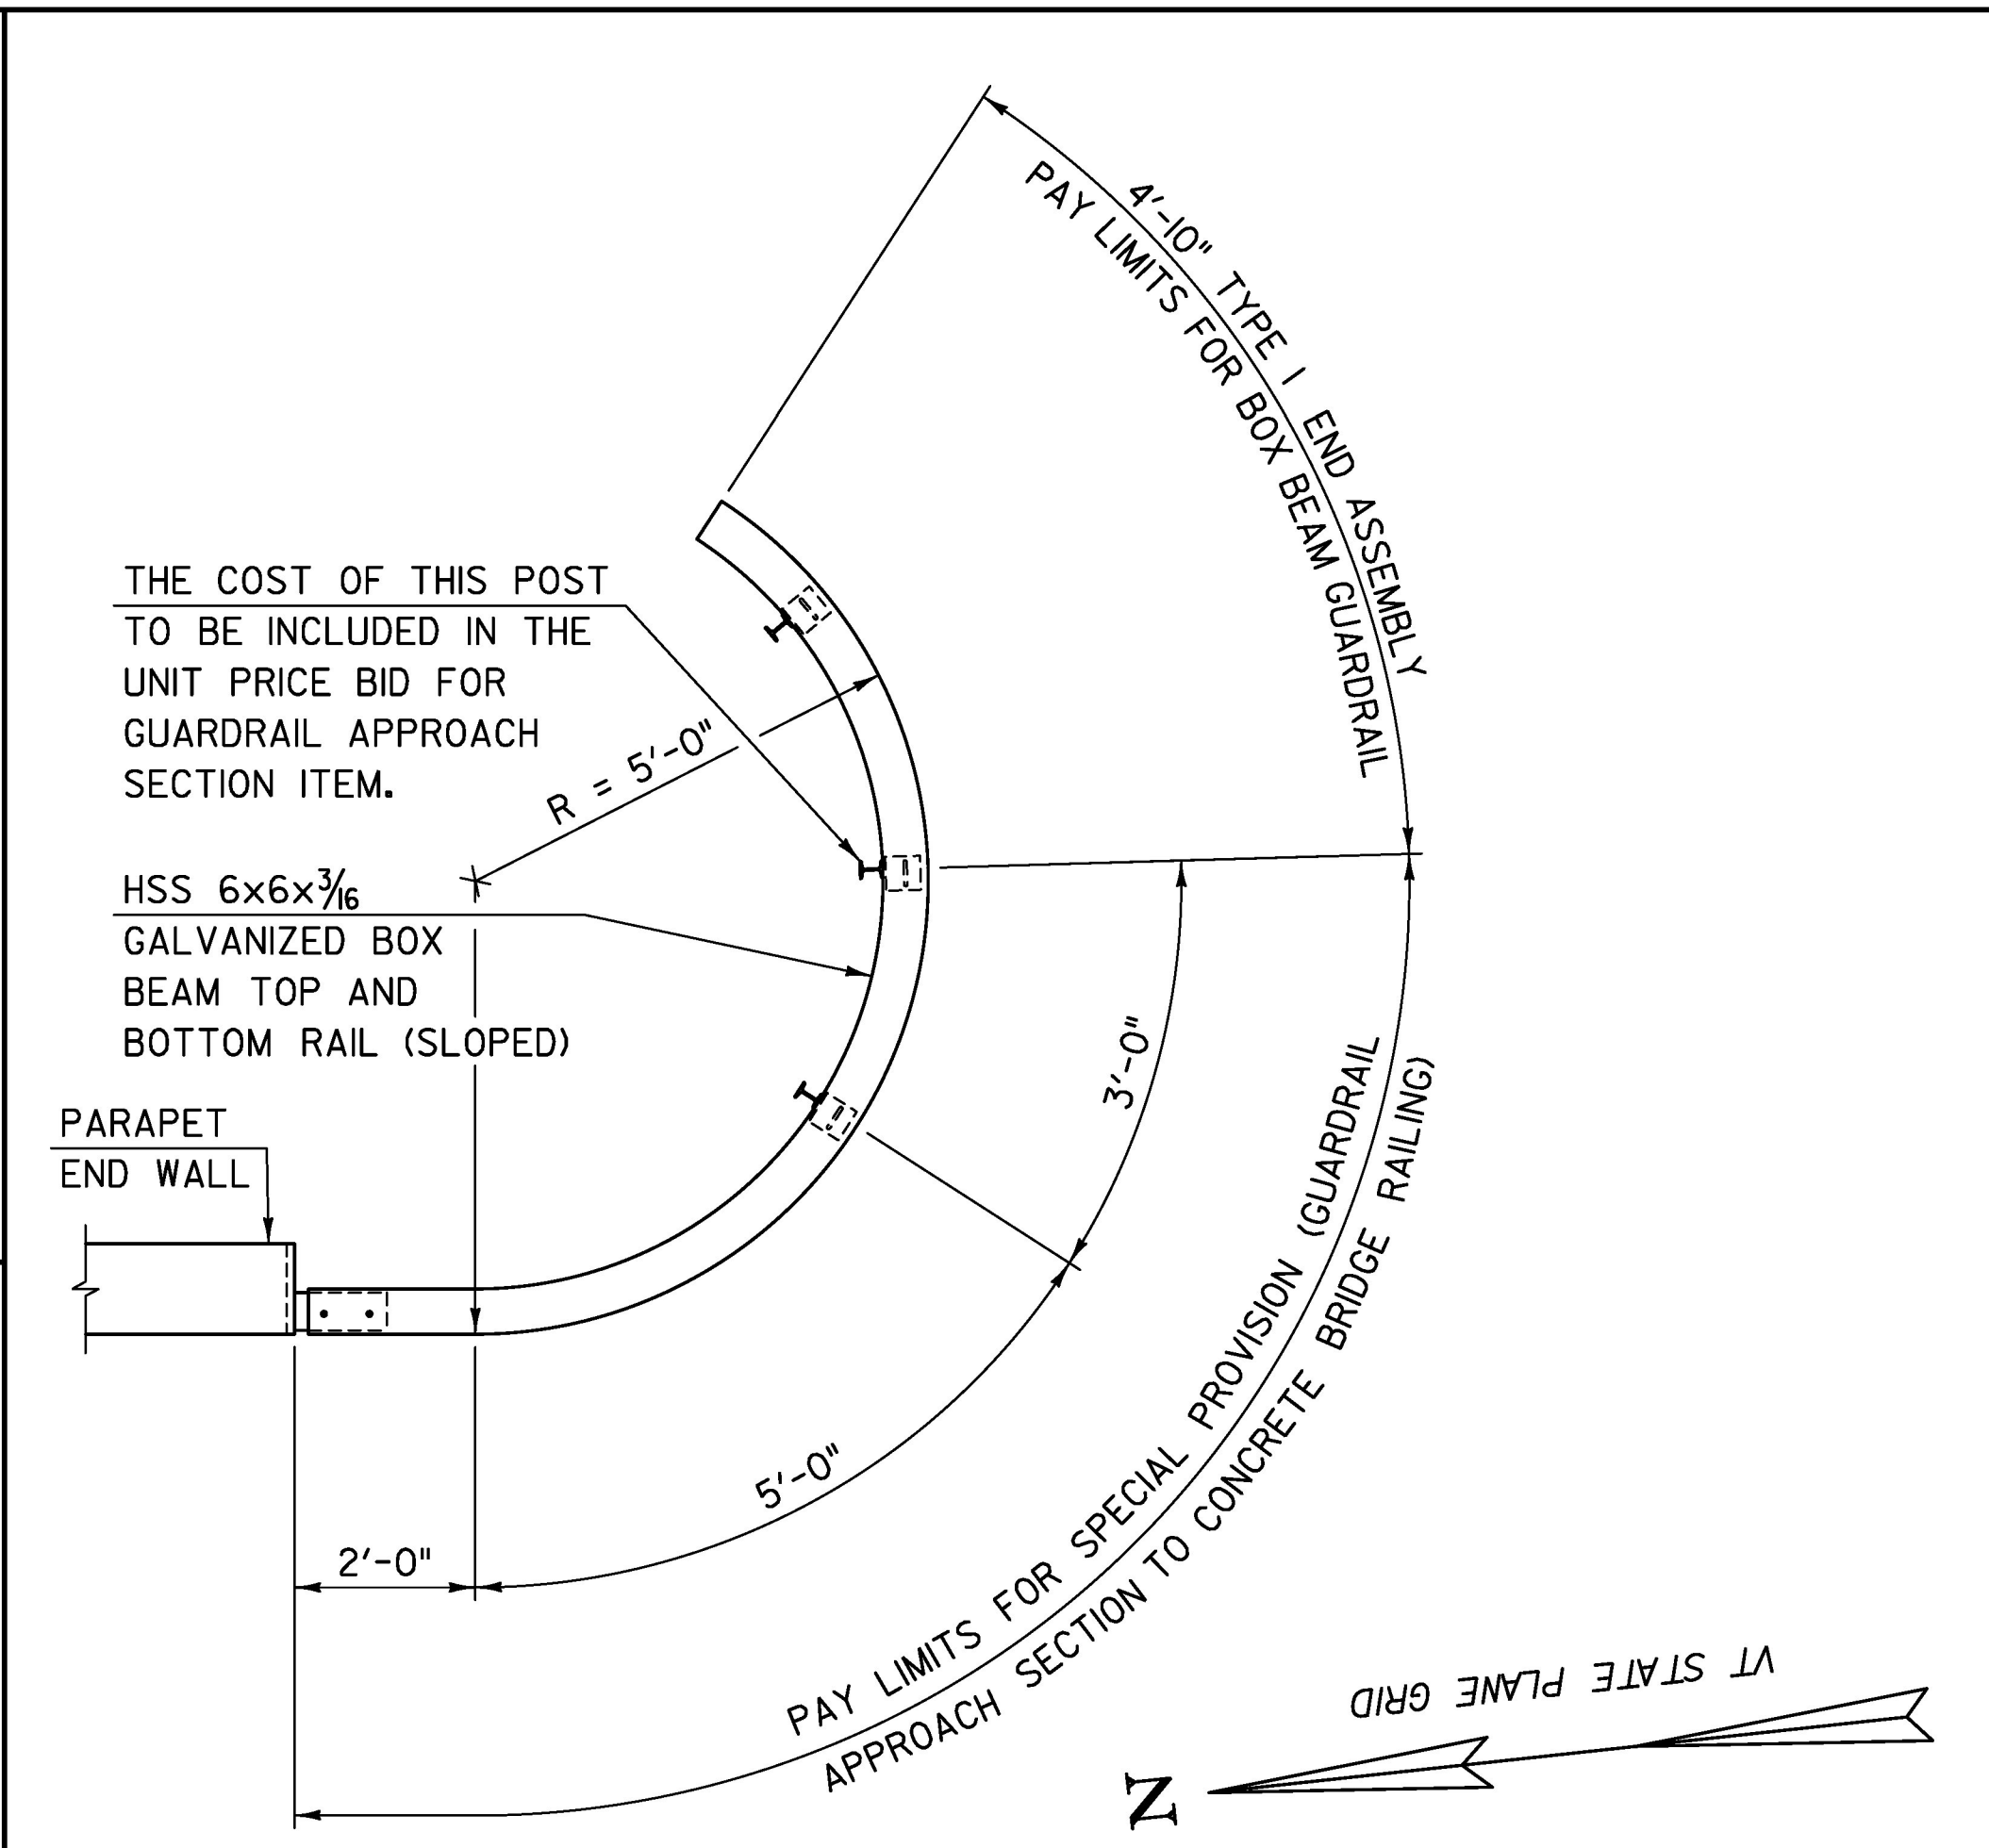


**NORTHEAST APPROACH RAILING PLAN**  
NOT TO SCALE

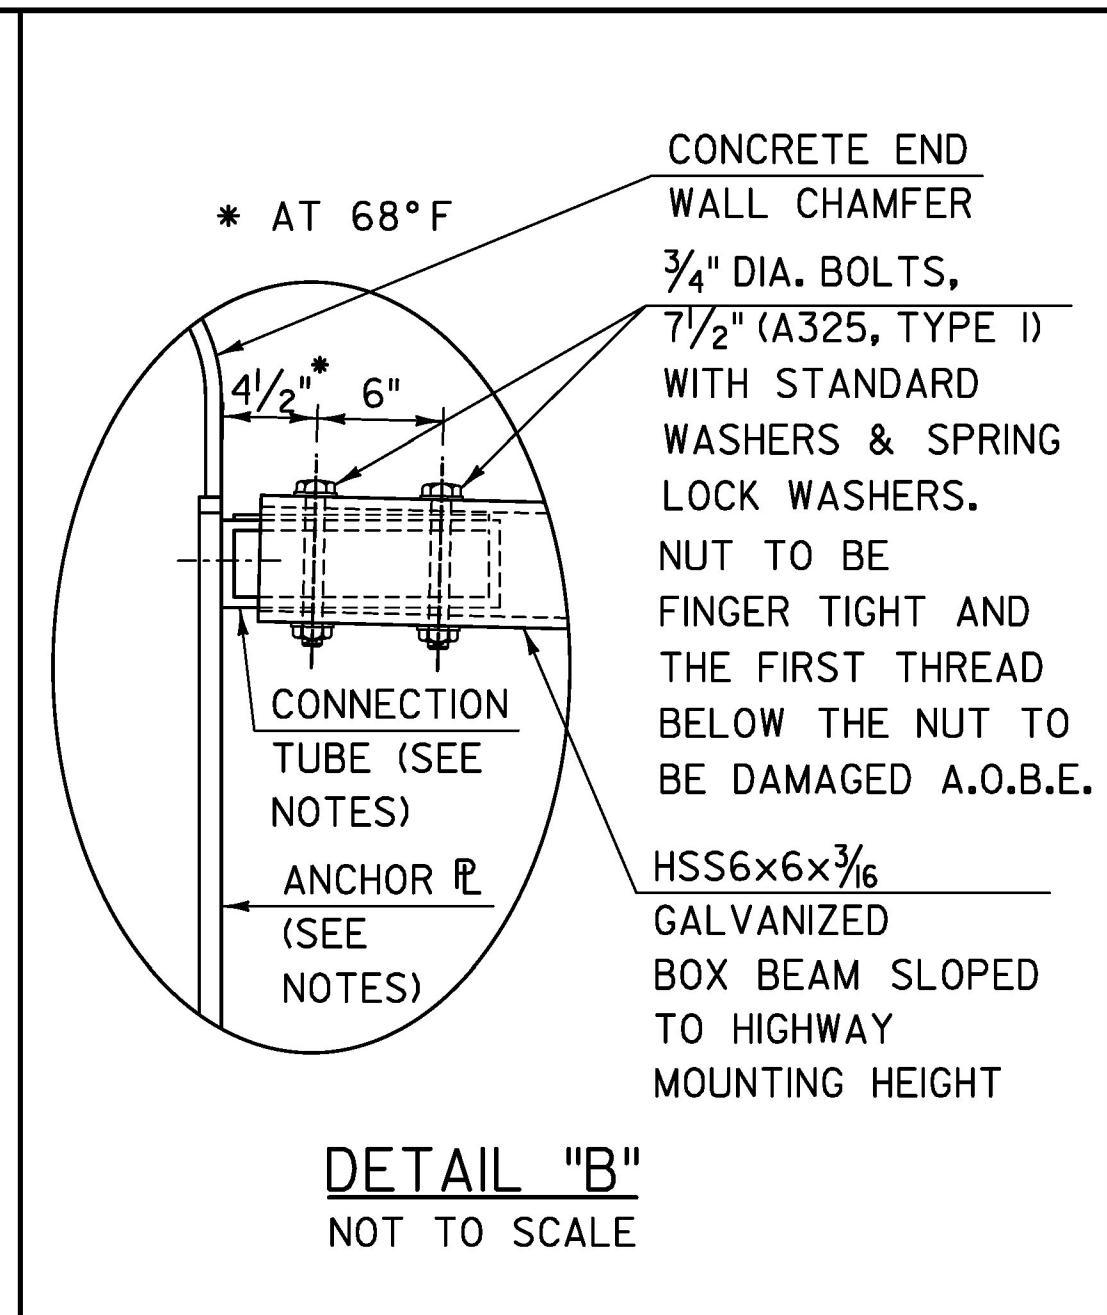

**SOUTHEAST APPROACH RAILING PLAN**  
NOT TO SCALE

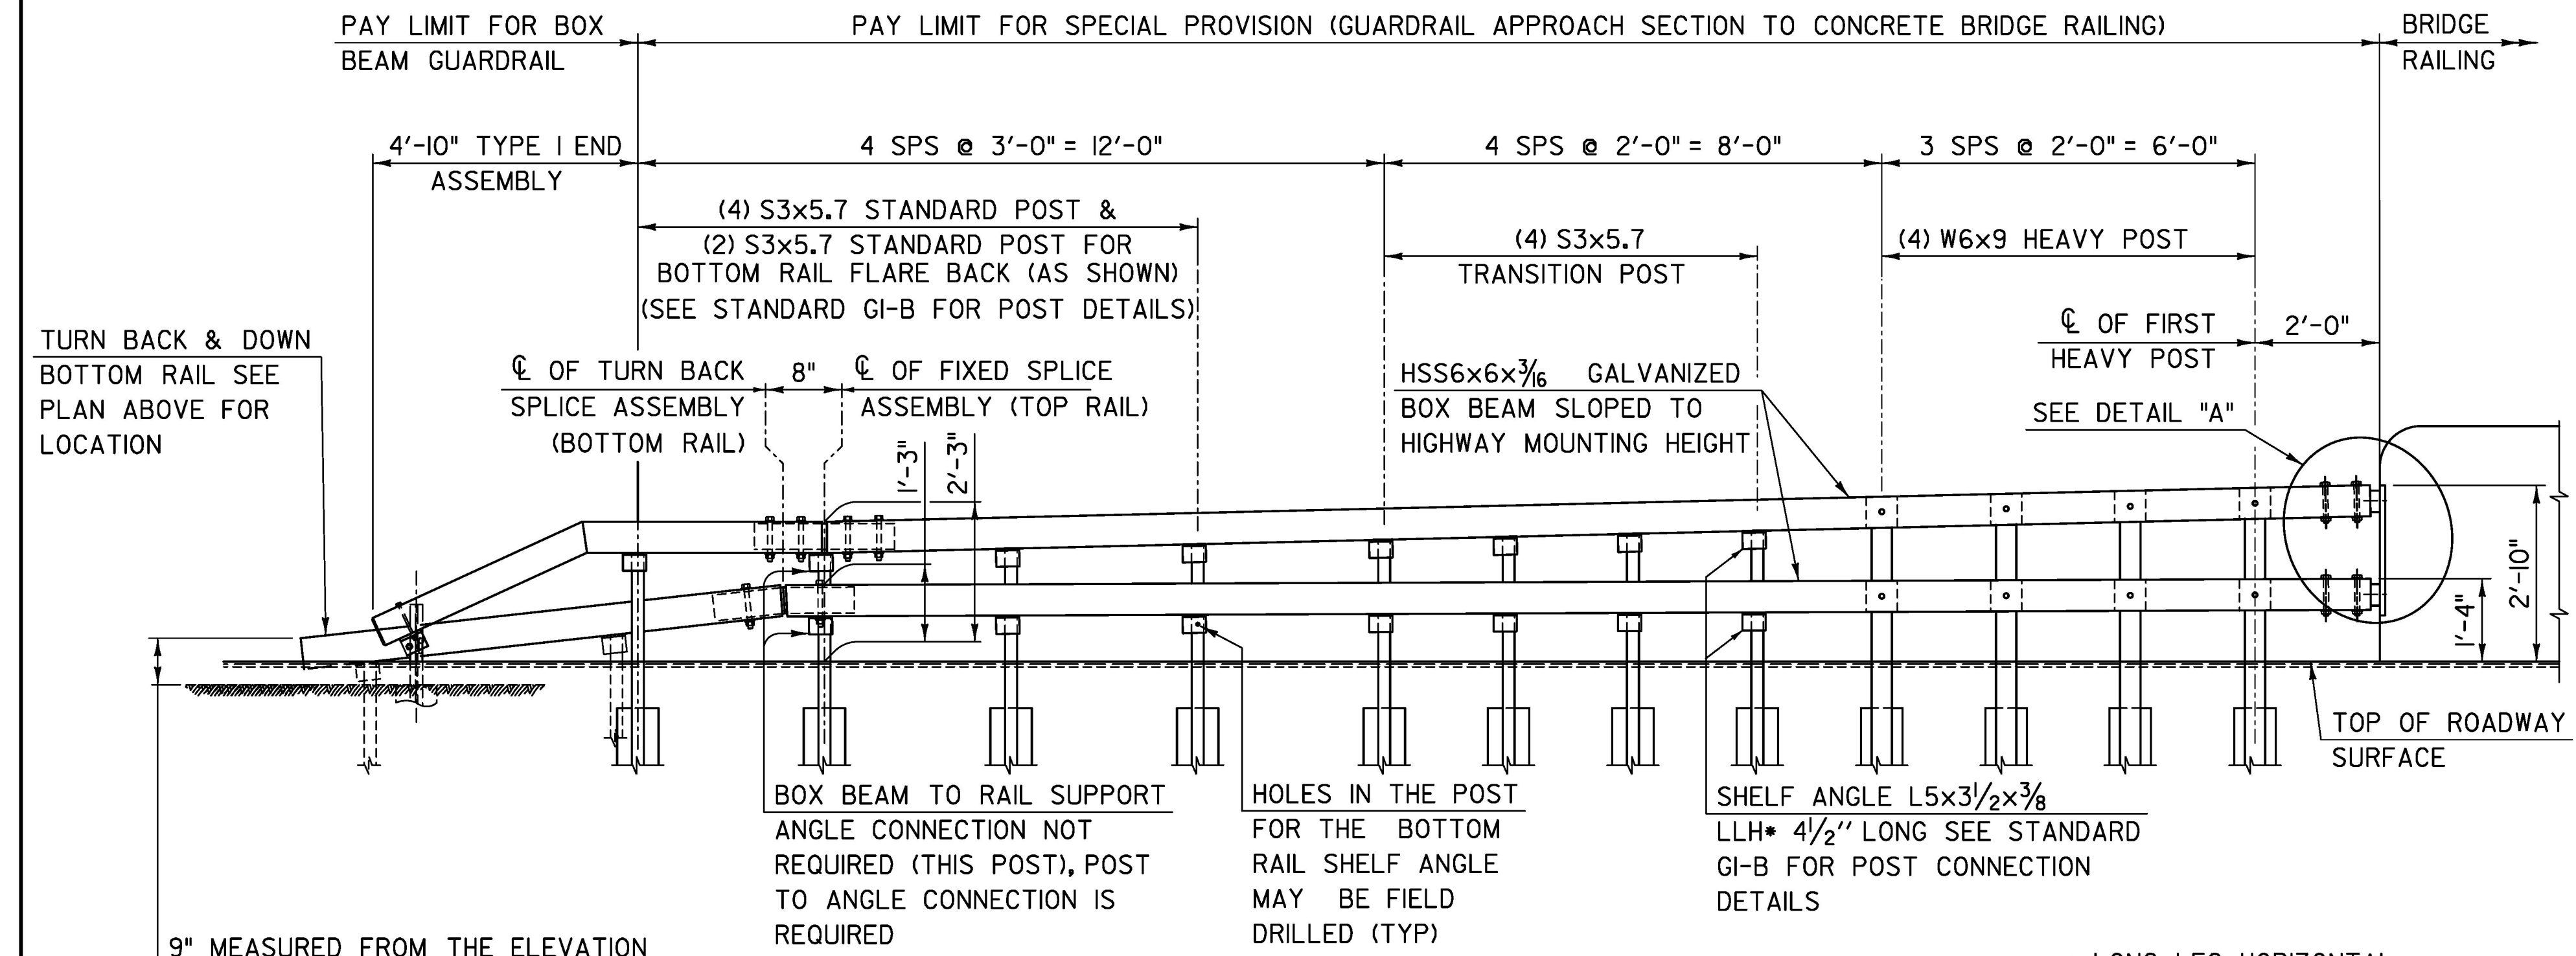

**NORTHEAST APPROACH RAILING ELEVATION**  
NOT TO SCALE

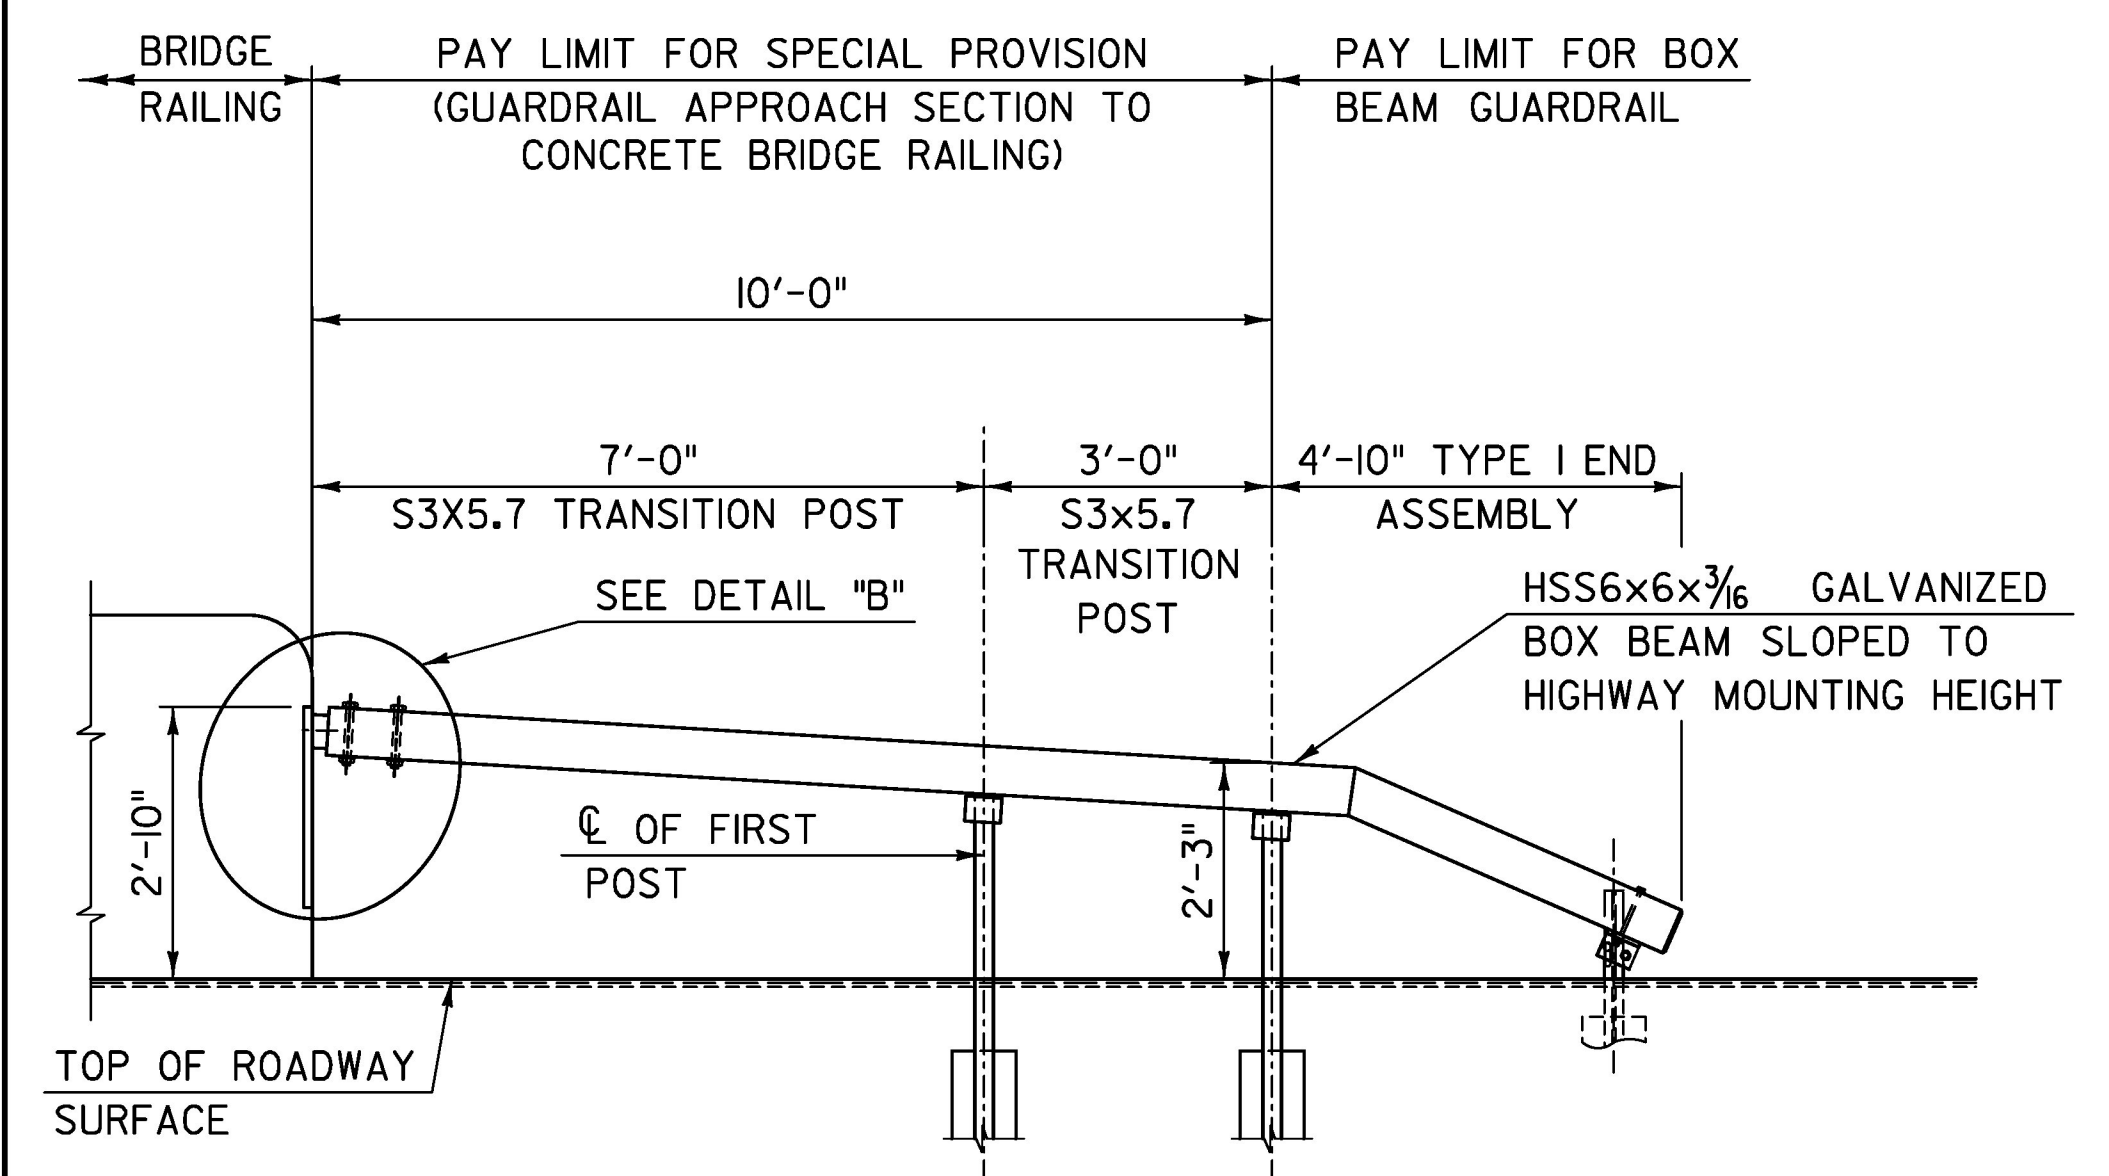

**SOUTHEAST APPROACH RAILING ELEVATION**  
NOT TO SCALE

PROJECT NAME:	BARTON VILLAGE
PROJECT NUMBER:	BHF 0286(5)
FILE NAME:	z12j172sup7.dgn
PROJECT LEADER:	J. OLUND
DESIGNED BY:	B. TOOTHAKER
APPROACH RAILING DETAILS 2	
PLOT DATE:	7/26/2016
DRAWN BY:	S. MORGAN
CHECKED BY:	J. OLUND
SHEET	96 OF 110

**TYLIN** INTERNATIONAL

• LONG LEG HORIZONTAL

9" MEASURED FROM THE ELEVATION OF THE GROUND AT THE END OF THE FLARED BACK SECTION OF TUBE