



13+75

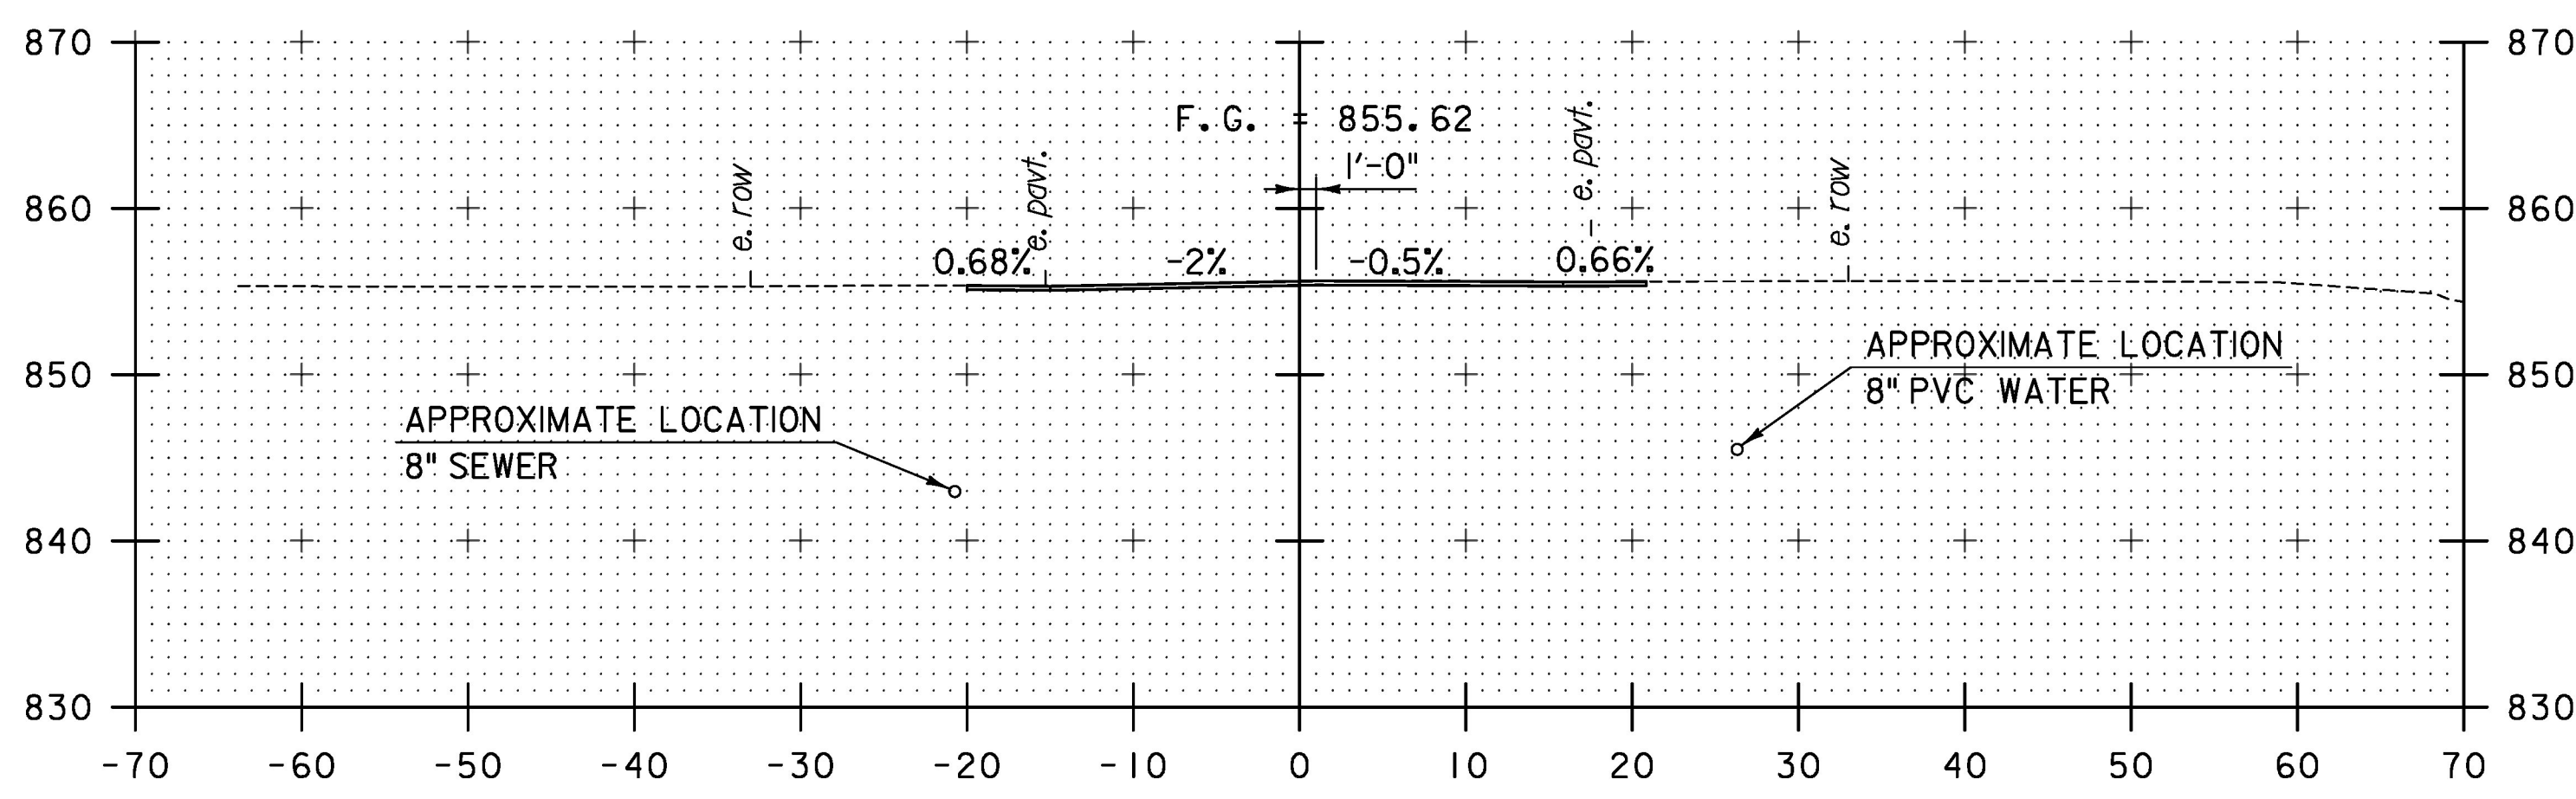


13+50


END PROJECT STA 13+30.00

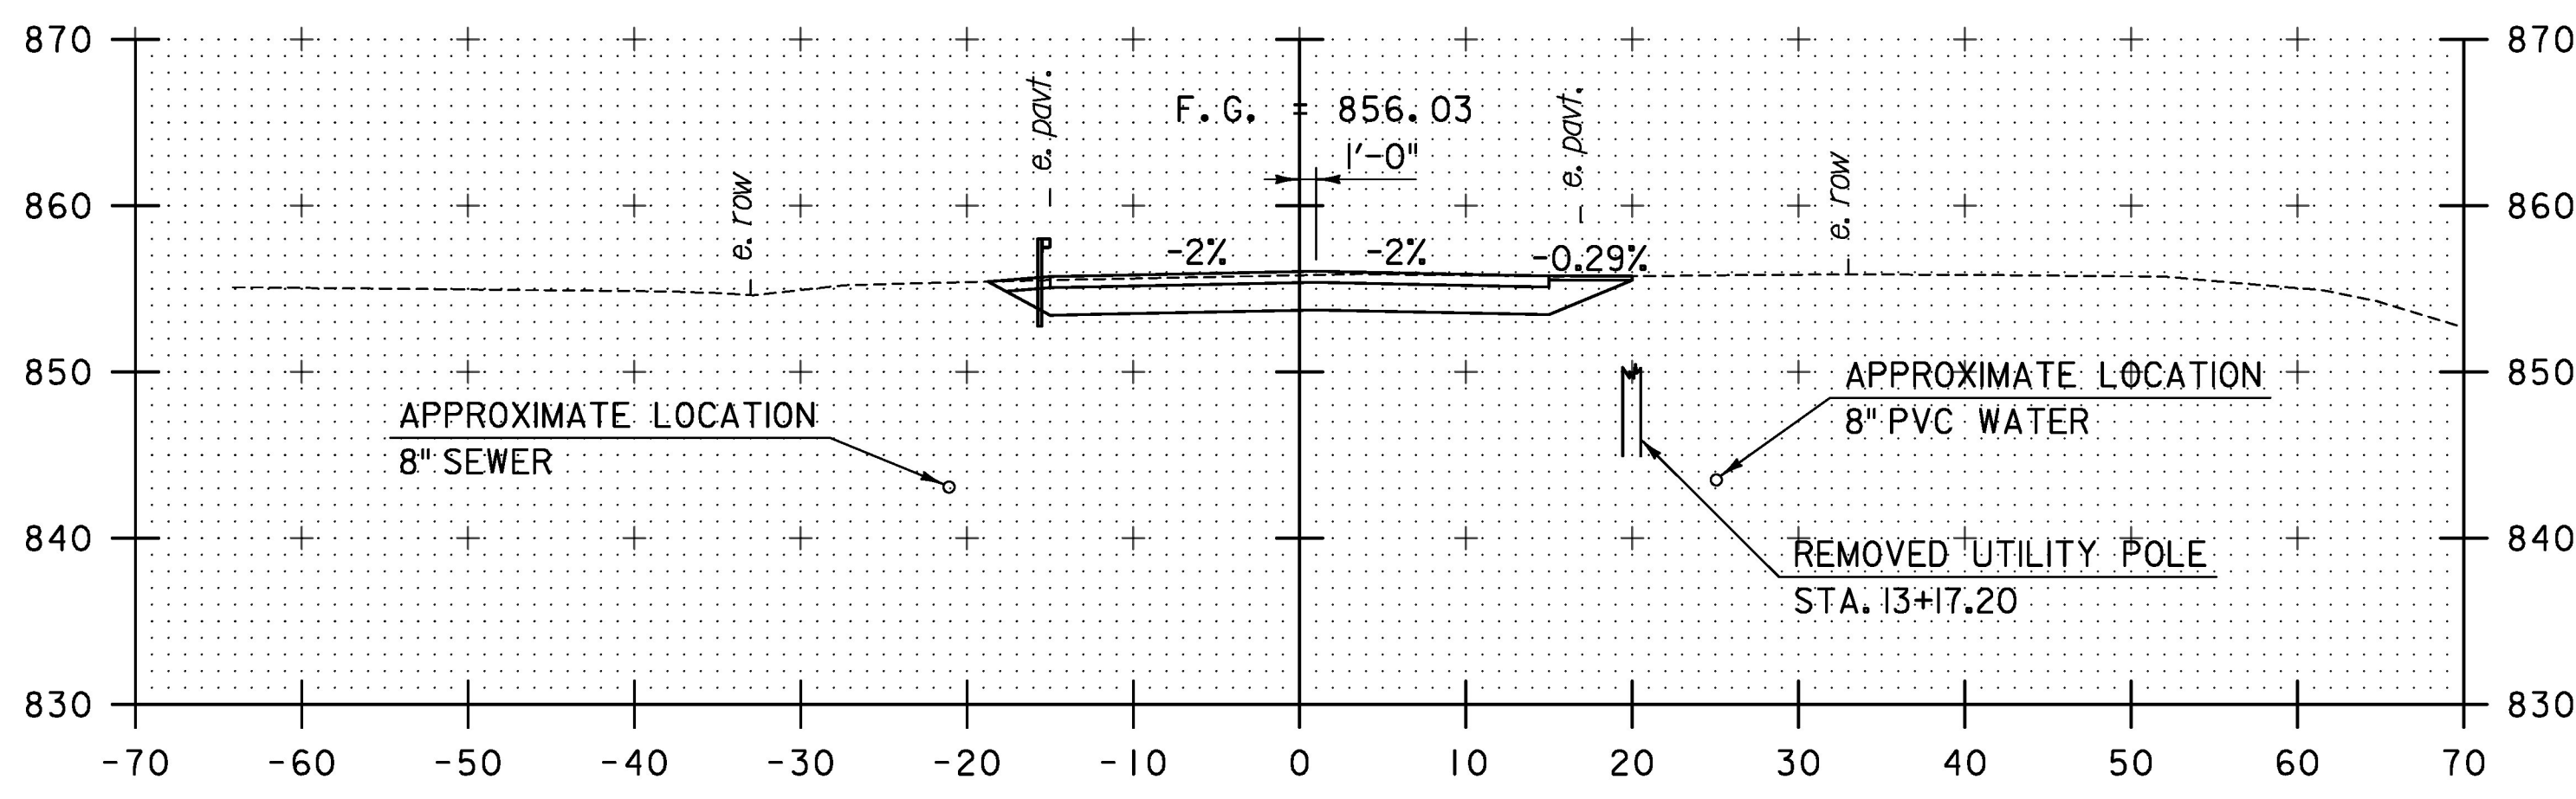


13+25

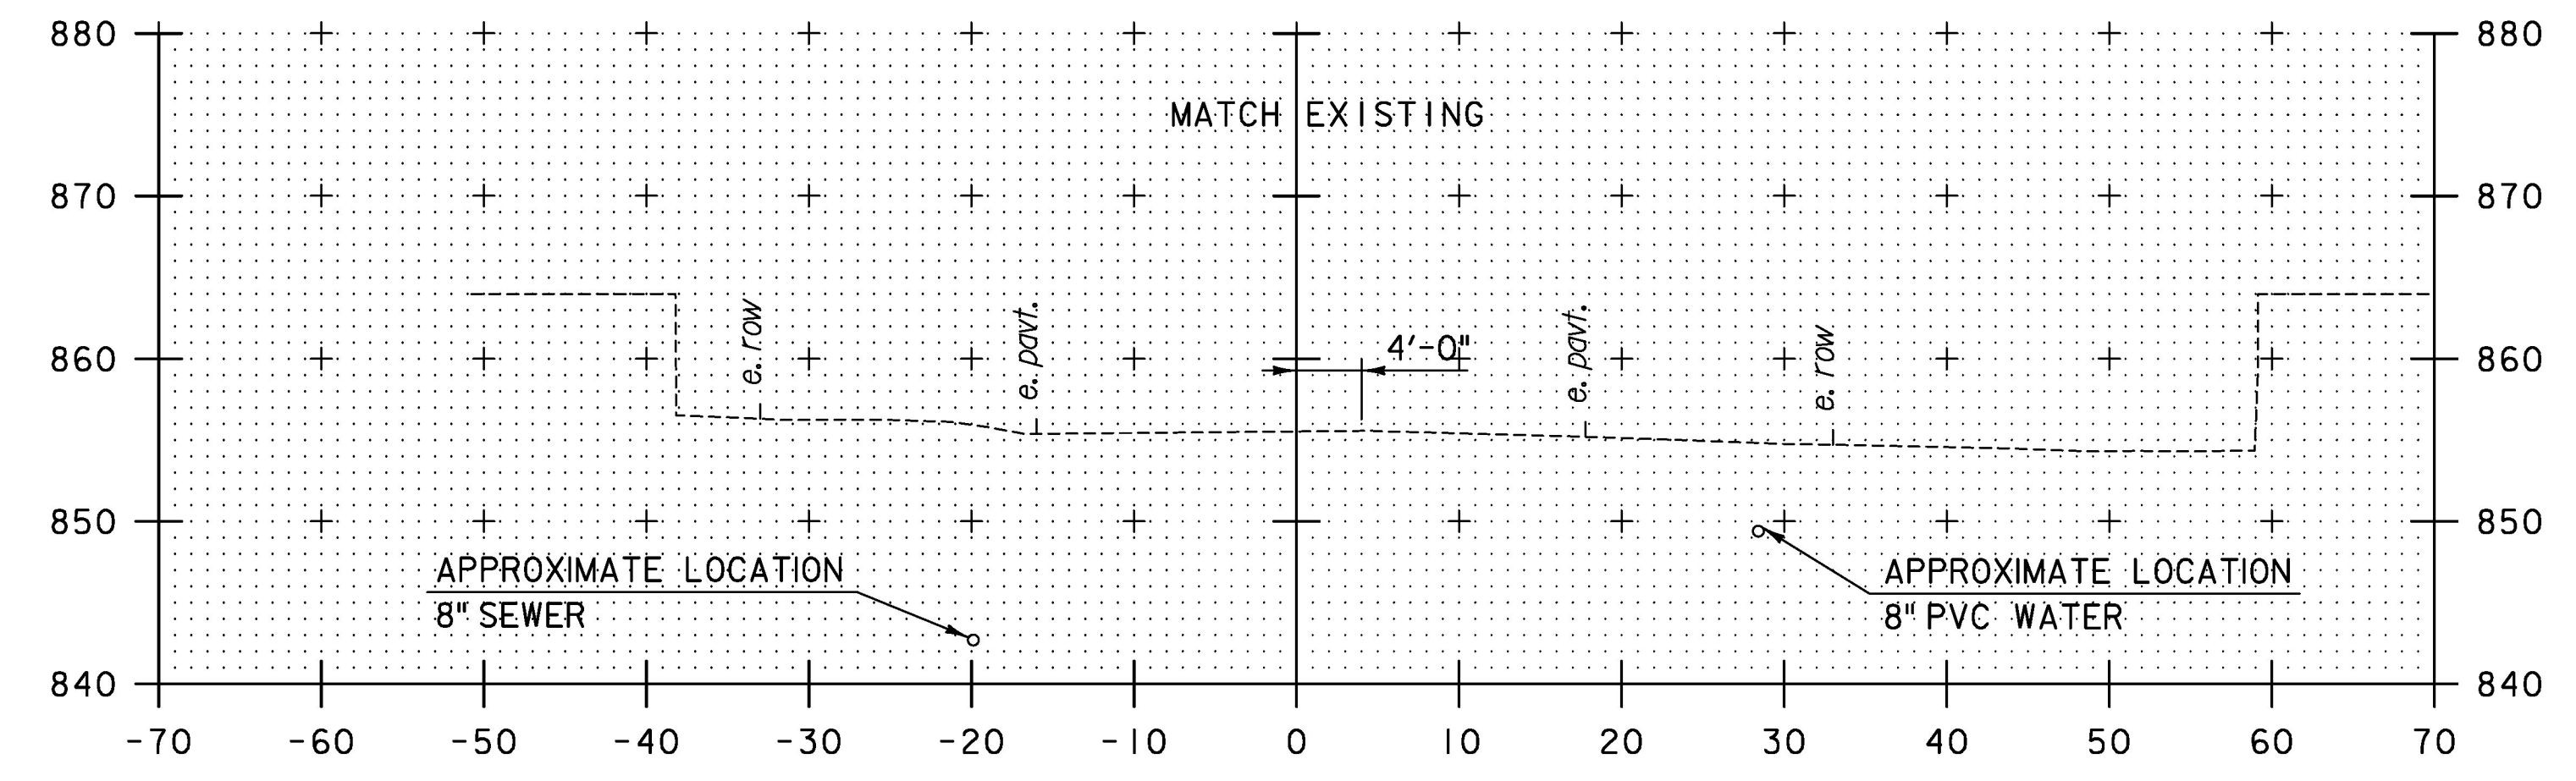

14+50  
END APPROACH

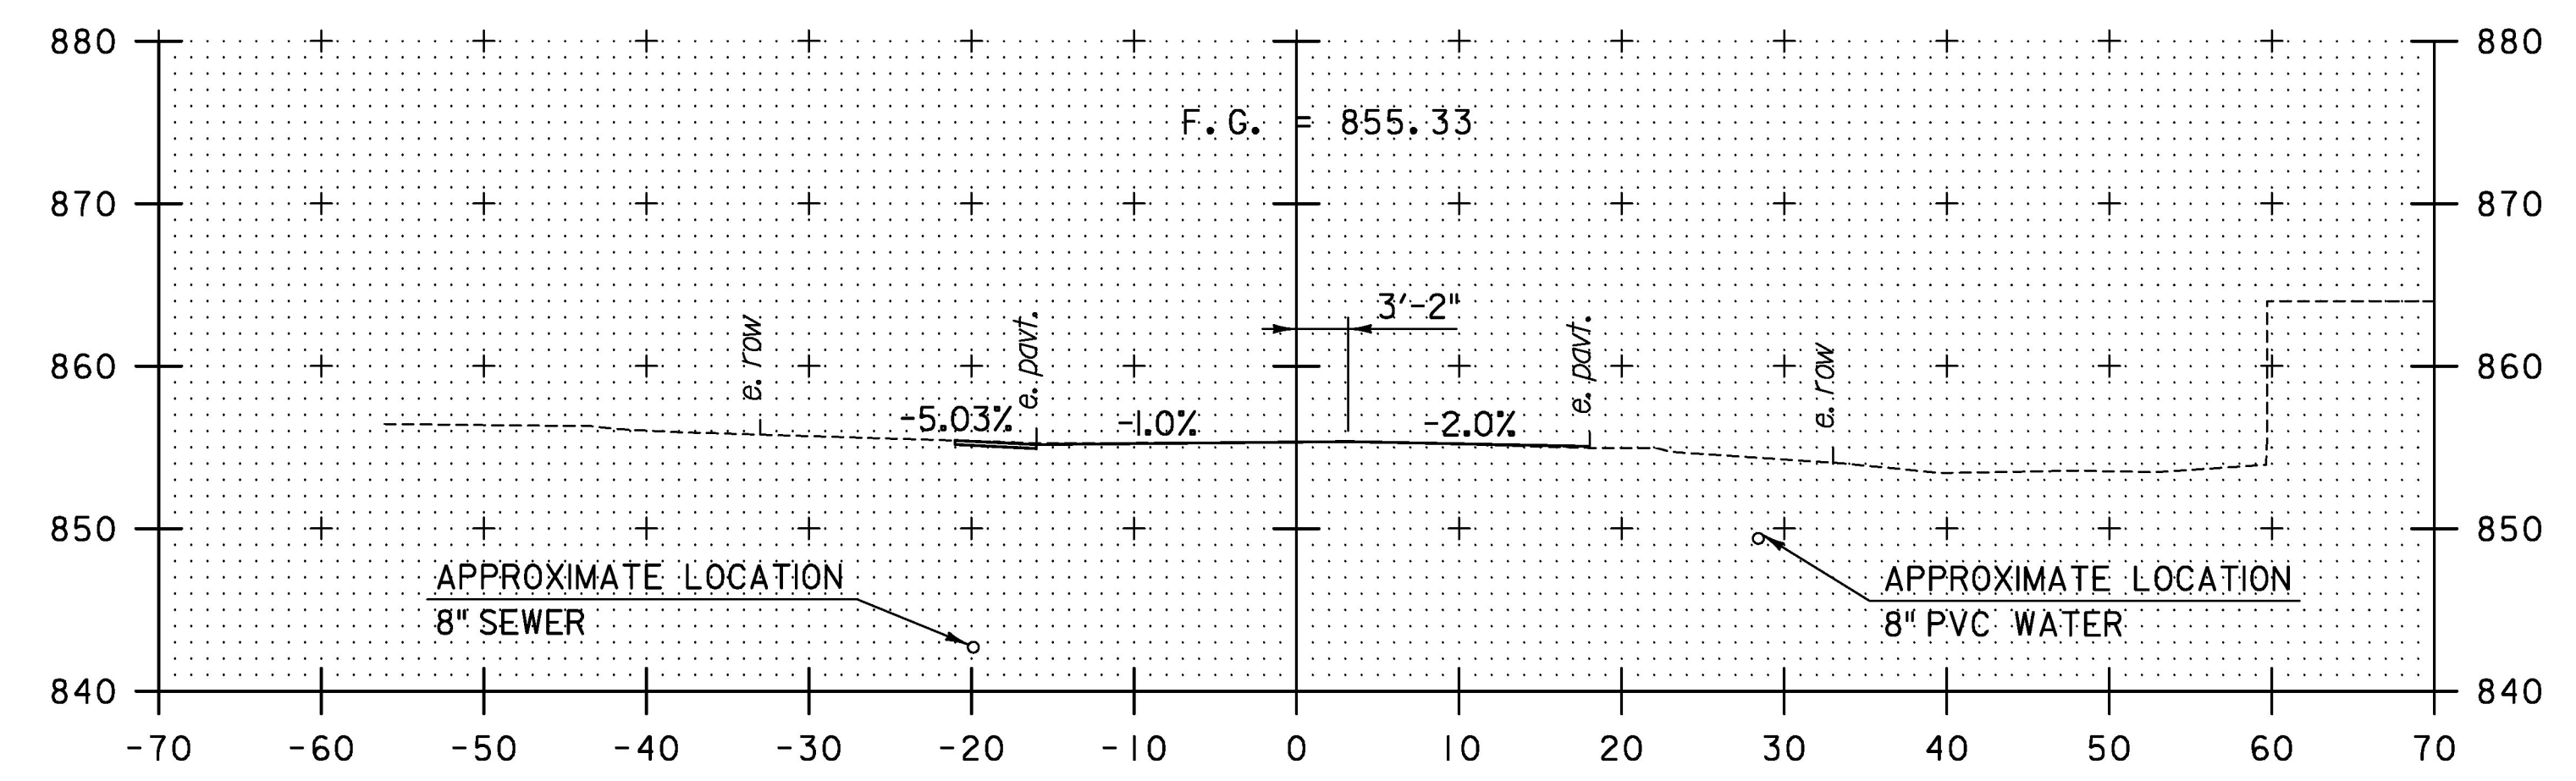

14+25

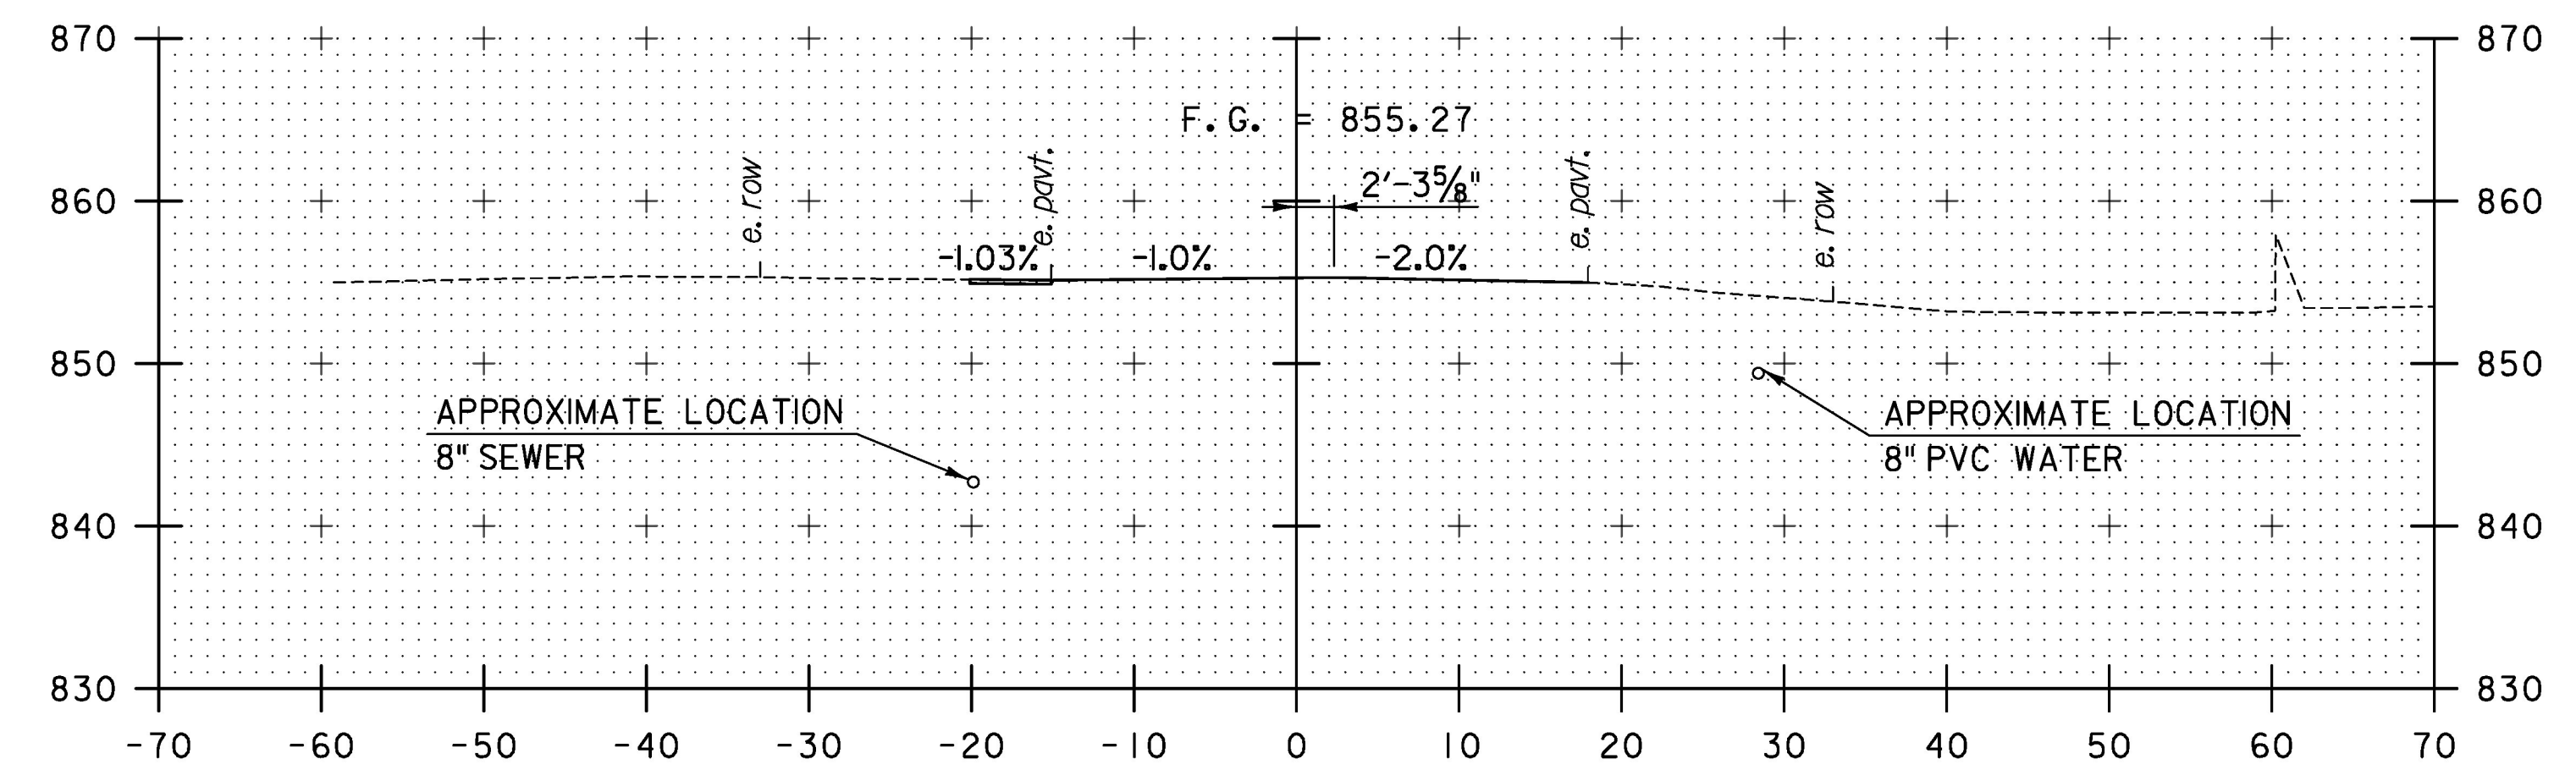

14+00

STA. 13+25 TO STA. 14+50

<b>TYLINT</b> INTERNATIONAL	PROJECT NAME: BARTON VILLAGE	PLOT DATE: 7/26/2016
	PROJECT NUMBER: BHF 0286(5)	DRAWN BY: B. TOOTHAKER
	FILE NAME: z12j172xsl.dgn	CHECKED BY: J. HOWE
	DESIGNED BY: B. TOOTHAKER	SHEET 99 OF 110
	TH2 CROSS SECTIONS 3	