



Colors: Legend & Symbol - Black
Background - Yellow;

SIGN	DIMENSIONS (INCHES)								
	A	B	C	D	E	F	G	H	J
STD.	30	1/2	3/4	11/16	5/16	12 1/16	17/8	14	2 1/2
SPECIAL	36	5/8	7/8	14 1/8	6 3/4	15 1/4	2 1/4	19	2 1/2

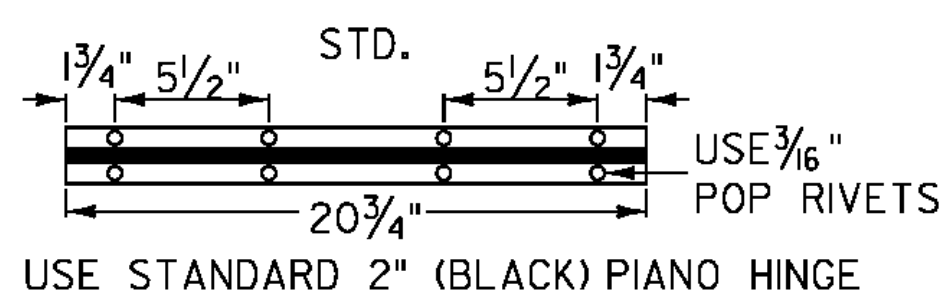

W11-6H


BARRE TOWN

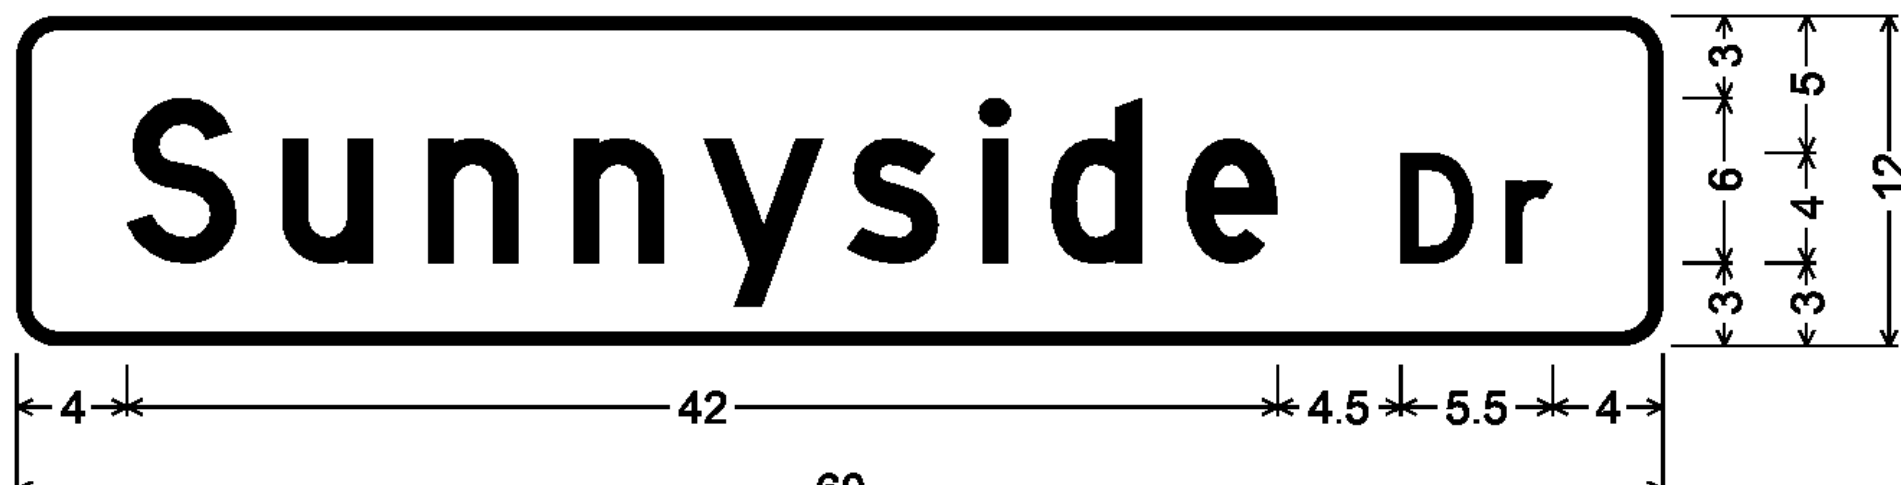


1.5" Radius, 0.5" Border, White on Green;
[Sunnyside Dr] D;
D3-1




1.5" Radius, 0.5" Border, White on Green;
[Taplin Rd] D;
D3-1

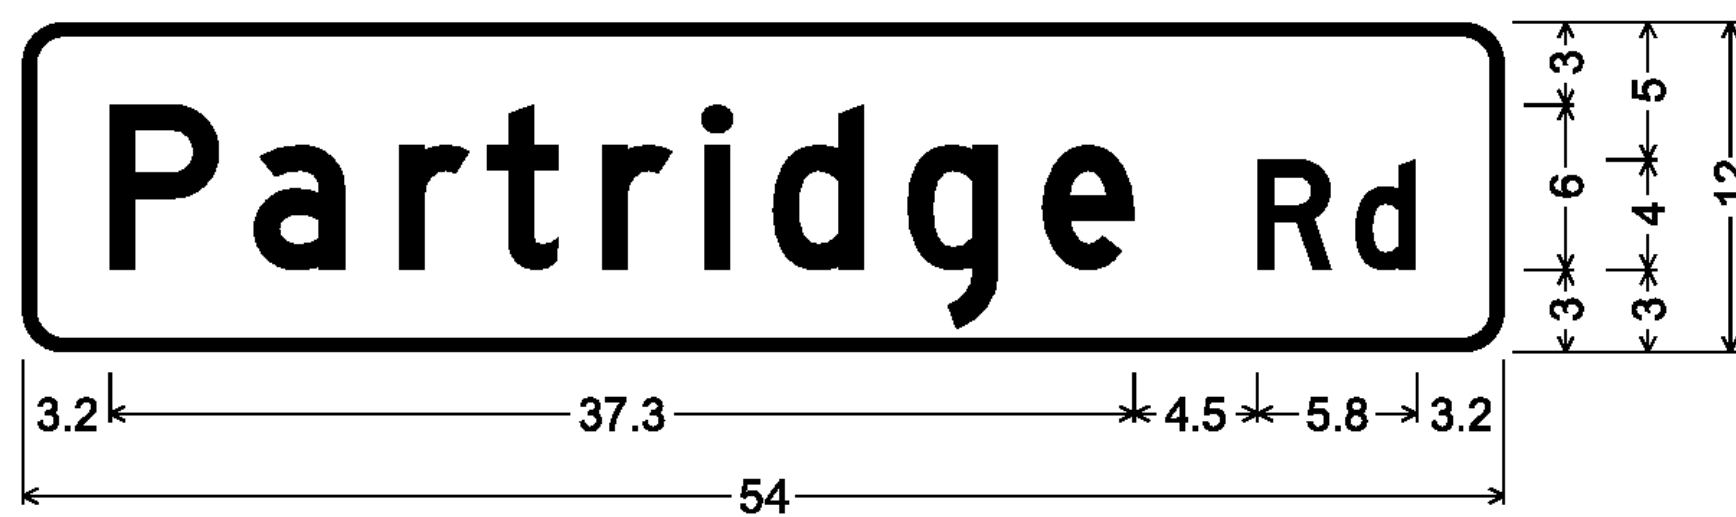

1.5" Radius, 0.5" Border, White on Green;
[Partridge Rd] D;
D3-1

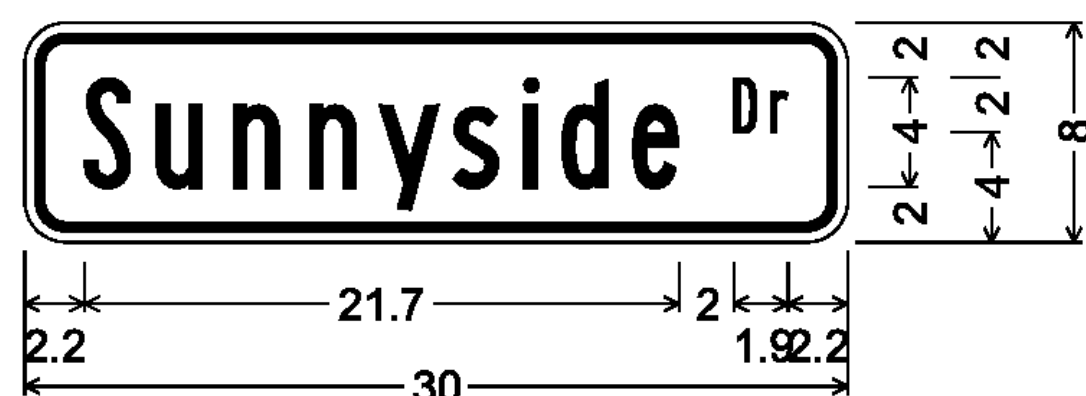


1.5" Radius, 0.4" Border, 0.4" Indent, Black on Yellow;
[Sunnyside Dr] B;
W16-8

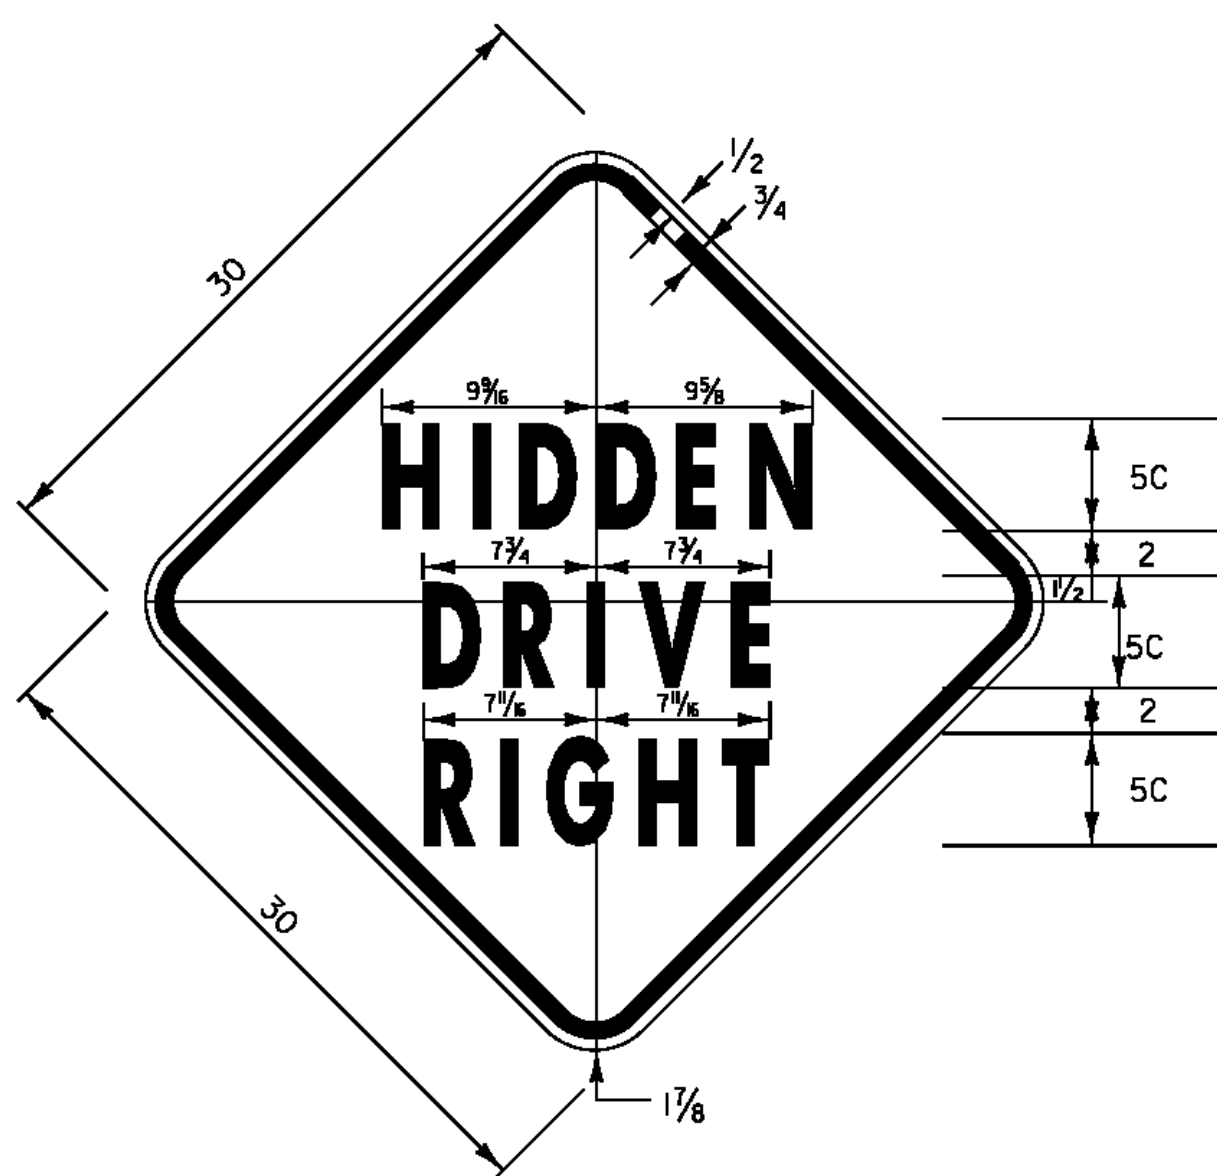

1.875" RADIUS, 0.75" BORDER, 0.50" INDENT
COLORS: LEGEND - BLACK
BACKGROUND - YELLOW
TEXT STYLE: C


VW-054

DERBY

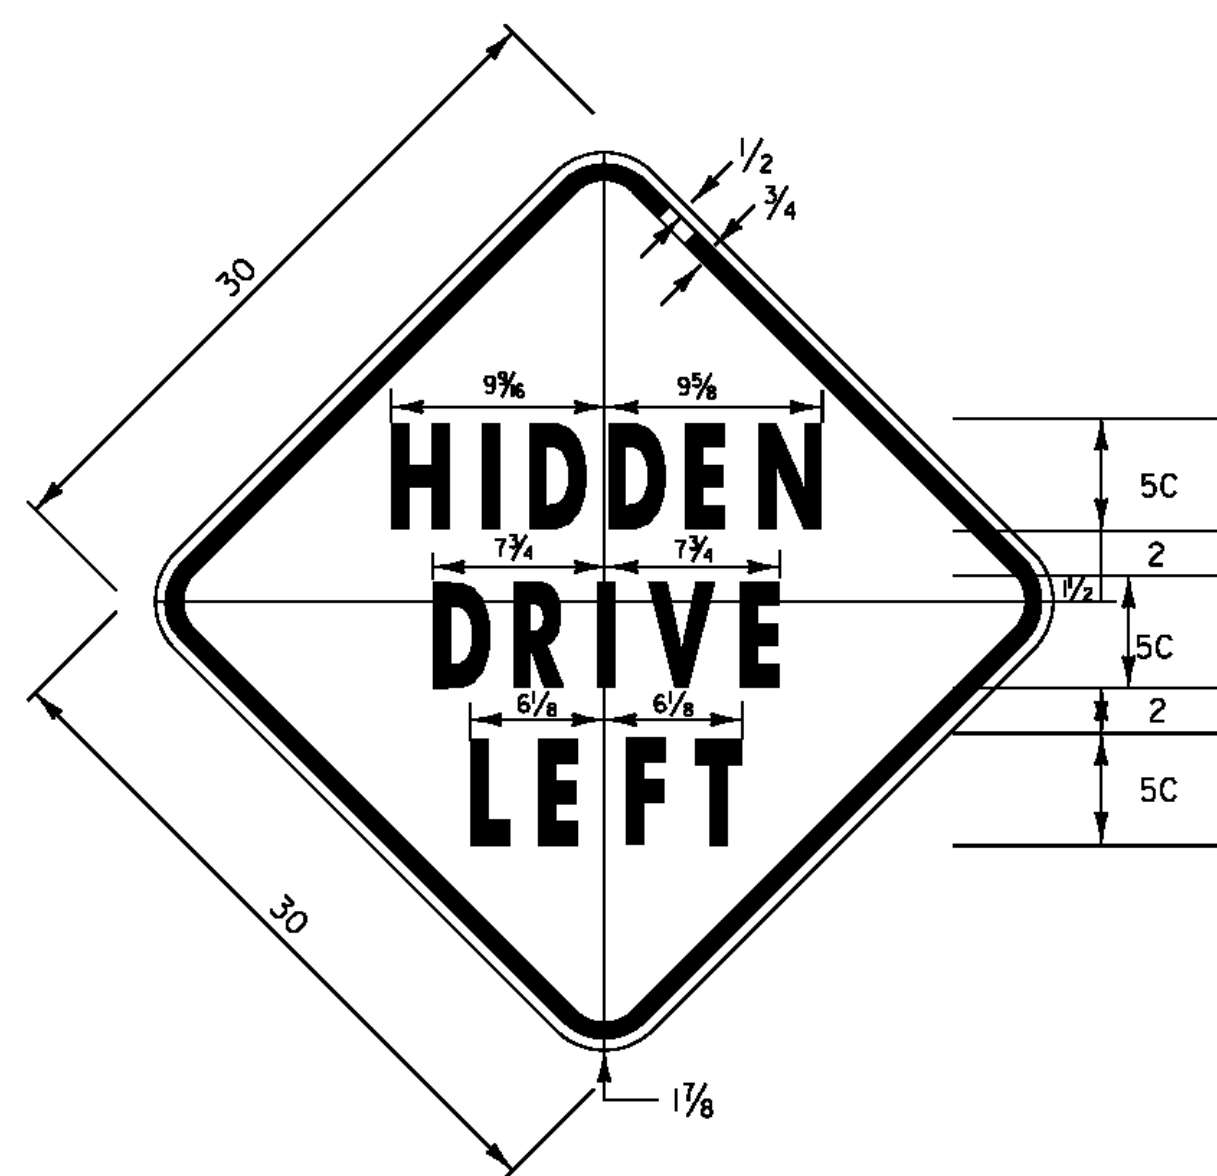


1.875" RADIUS, 0.75" BORDER, 0.50" INDENT
COLORS: LEGEND - BLACK
BACKGROUND - YELLOW
TEXT STYLE: C

VW-133

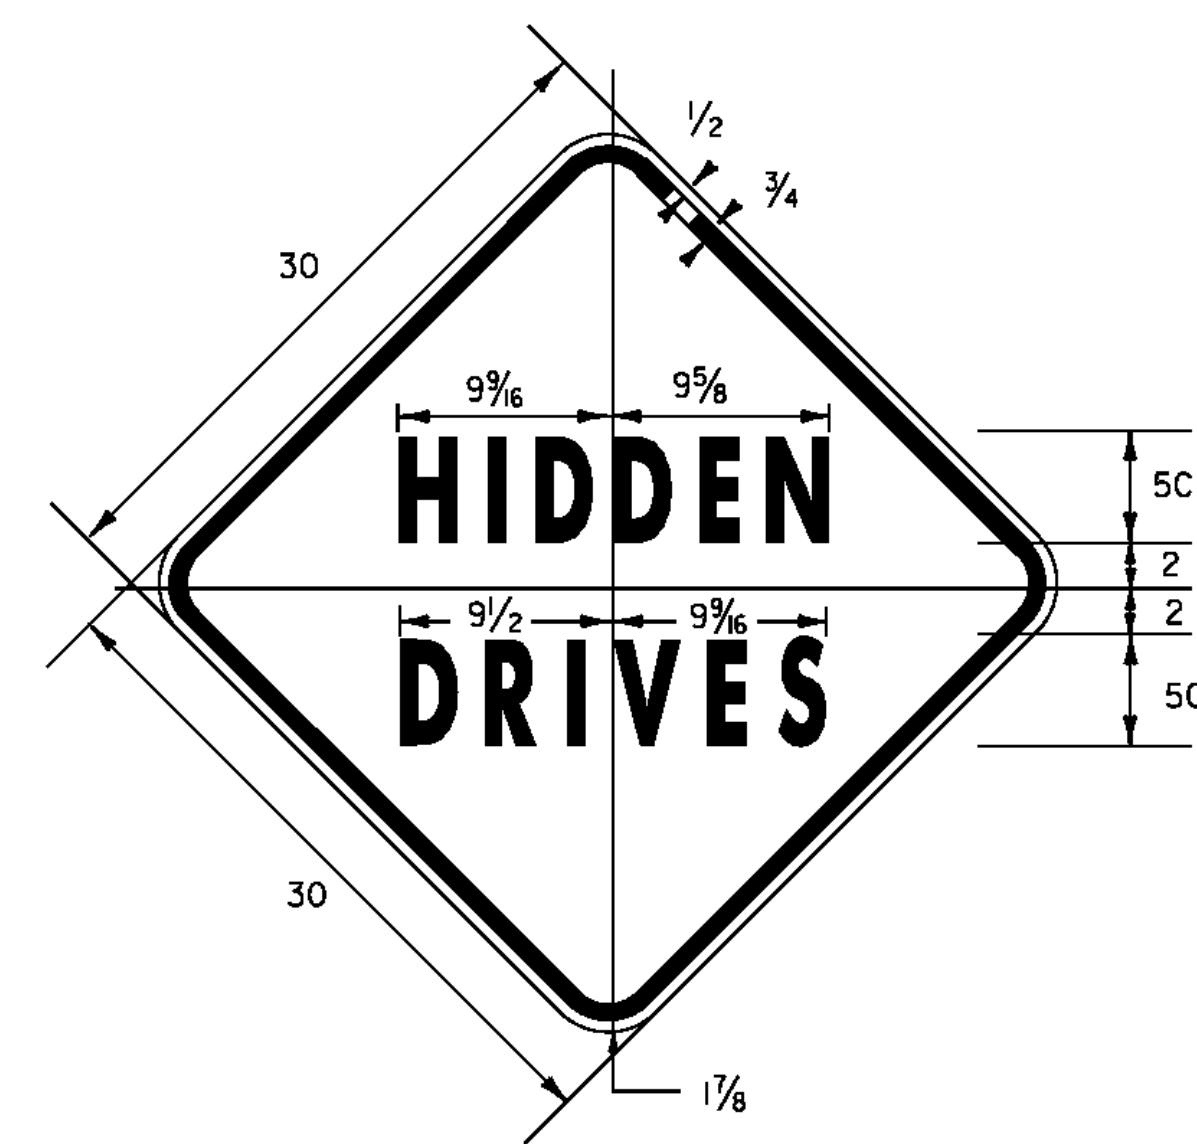

1.875" RADIUS, 0.75" BORDER, 0.50" INDENT
COLORS: LEGEND - BLACK
BACKGROUND - YELLOW
TEXT STYLE: "HIDDEN" C; "DRIVES" C

VW-060

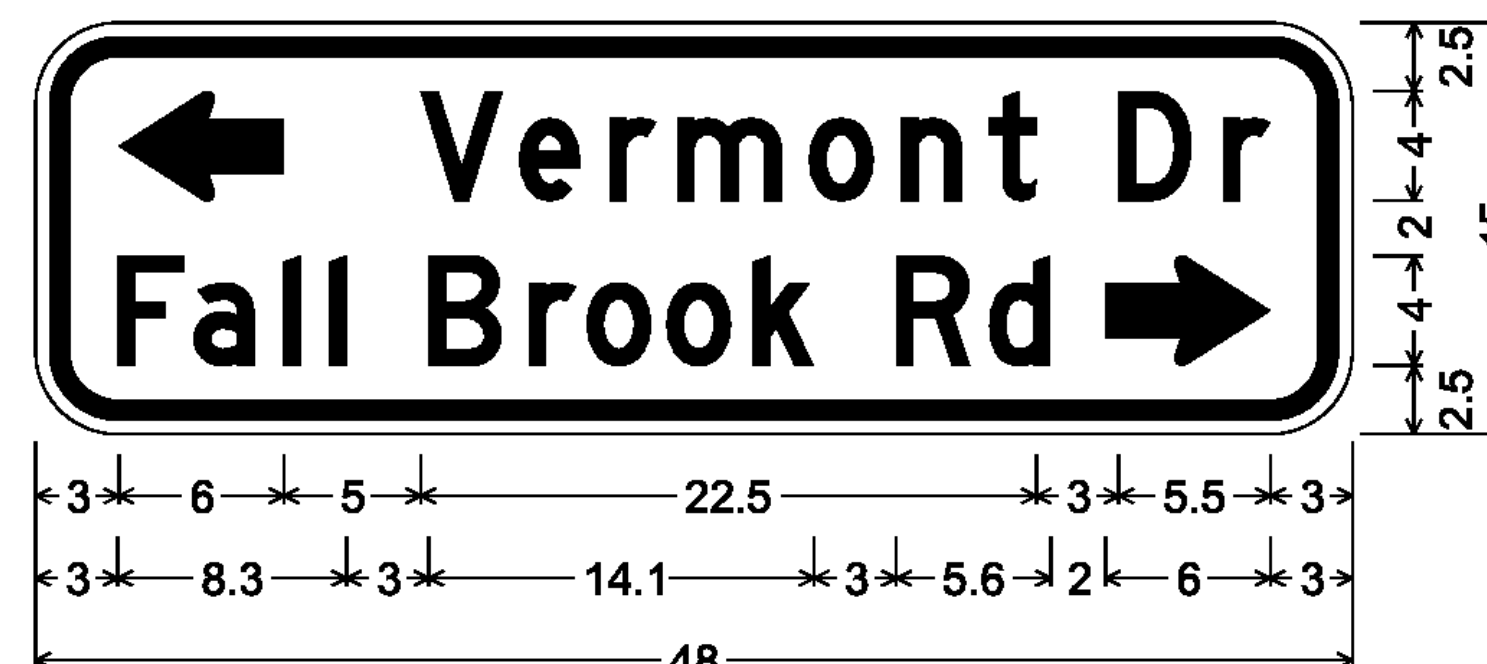


3.0" Radius, 0.8" Border, 0.5" Indent, Black on Yellow;
Standard Arrow Custom 6.0" X 4.0" 180°; [Vermont Dr] D;
[Fall Brook Rd] D 80% spacing;
Standard Arrow Custom 6.0" X 4.0" 0°;

W16-8aP

Wheelock

Lyndon

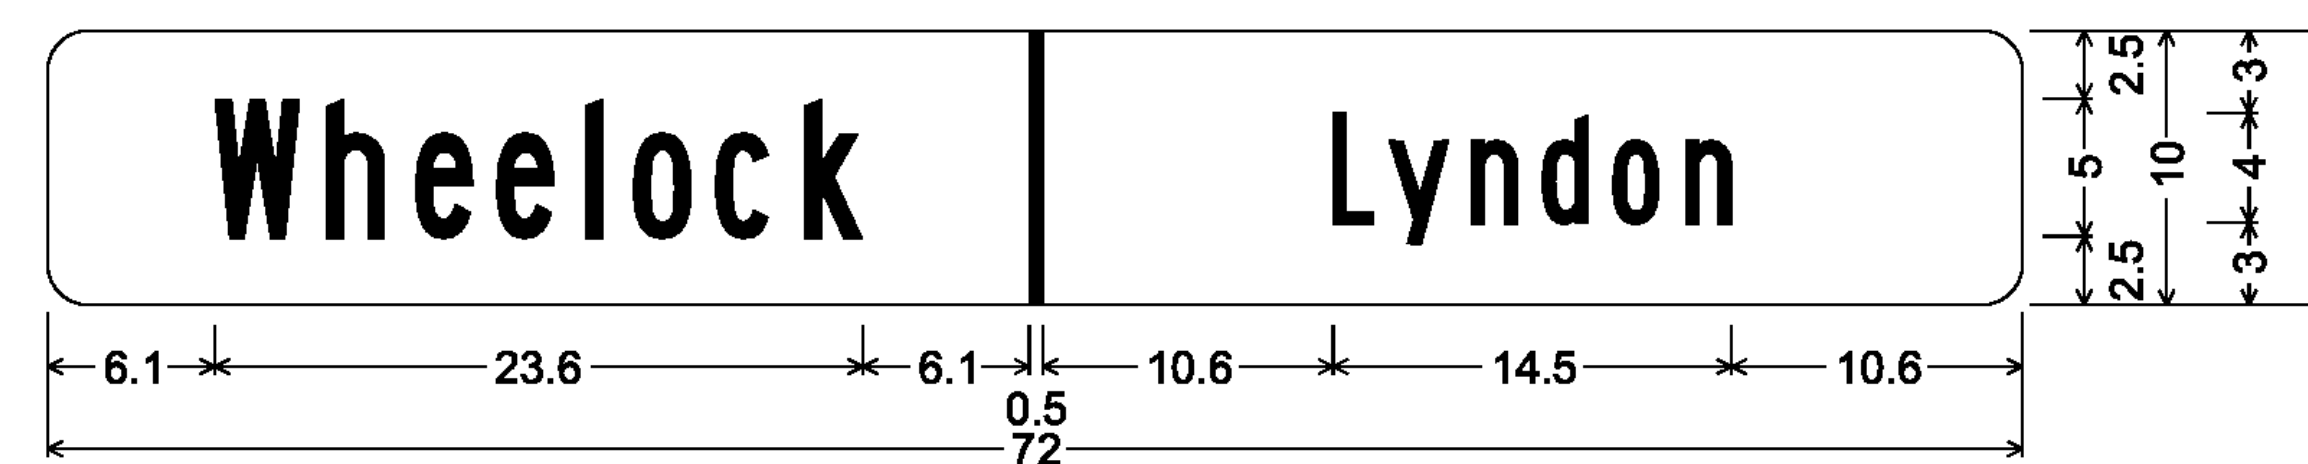

1.5" Radius, No border, White on Green;
[Wheelock] B; [Lyndon] B;


VD-024

LYNDON




1.5" Radius, 0.5" Border, White on Green;
[Ridge Hill Rd] D;
D3-1

D3-1

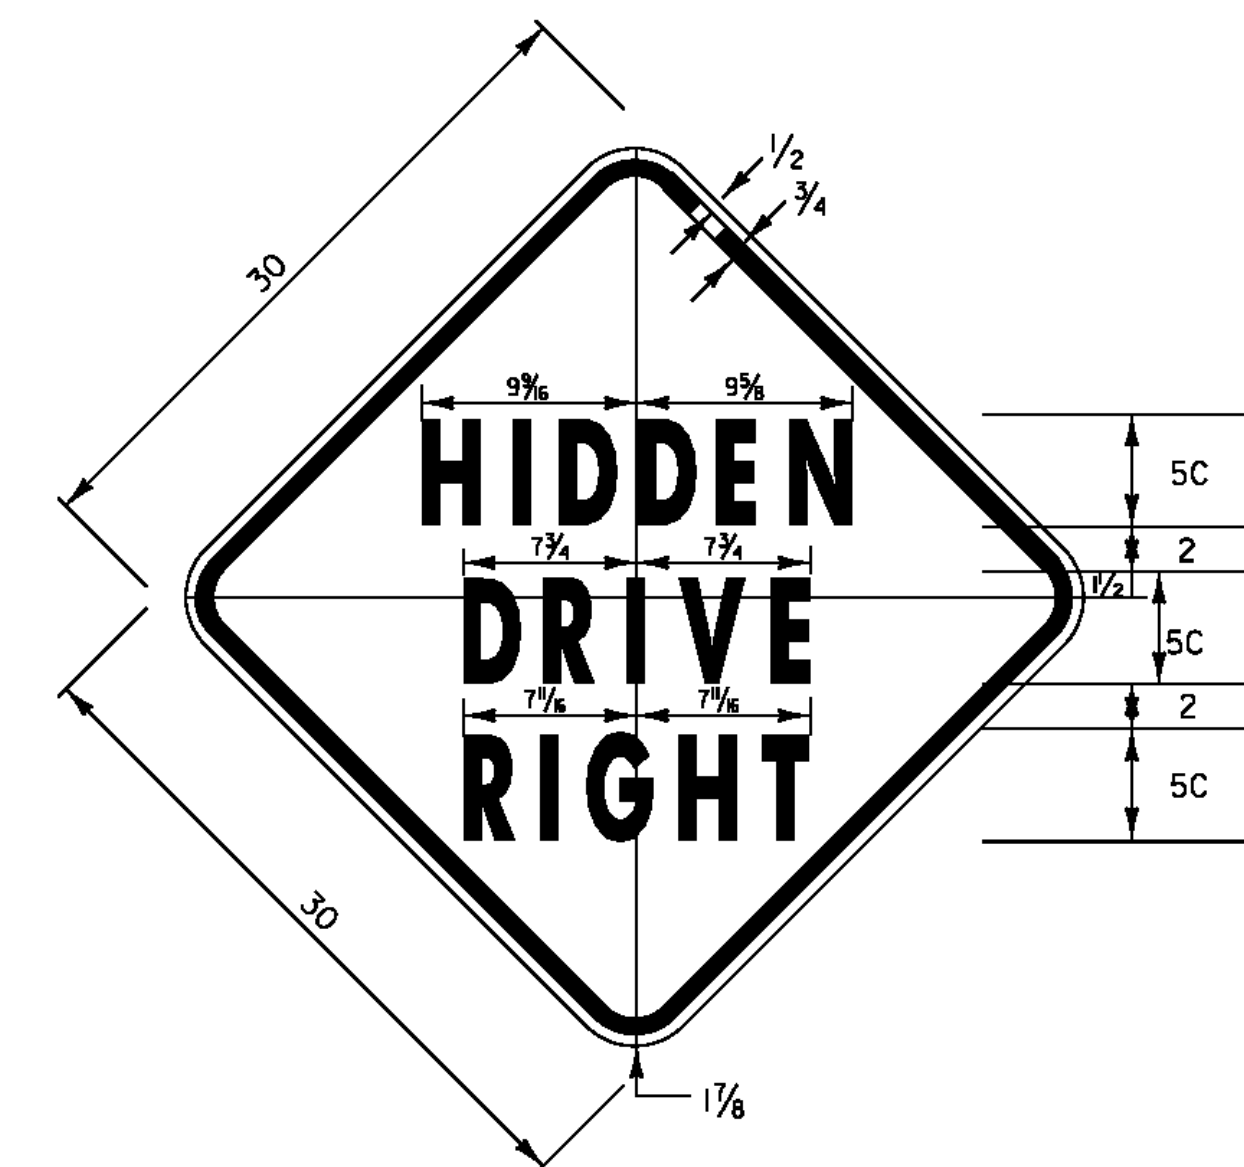

1.875" RADIUS, 0.75" BORDER, 0.50" INDENT
COLORS: LEGEND - BLACK
BACKGROUND - YELLOW
TEXT STYLE: C


VW-054

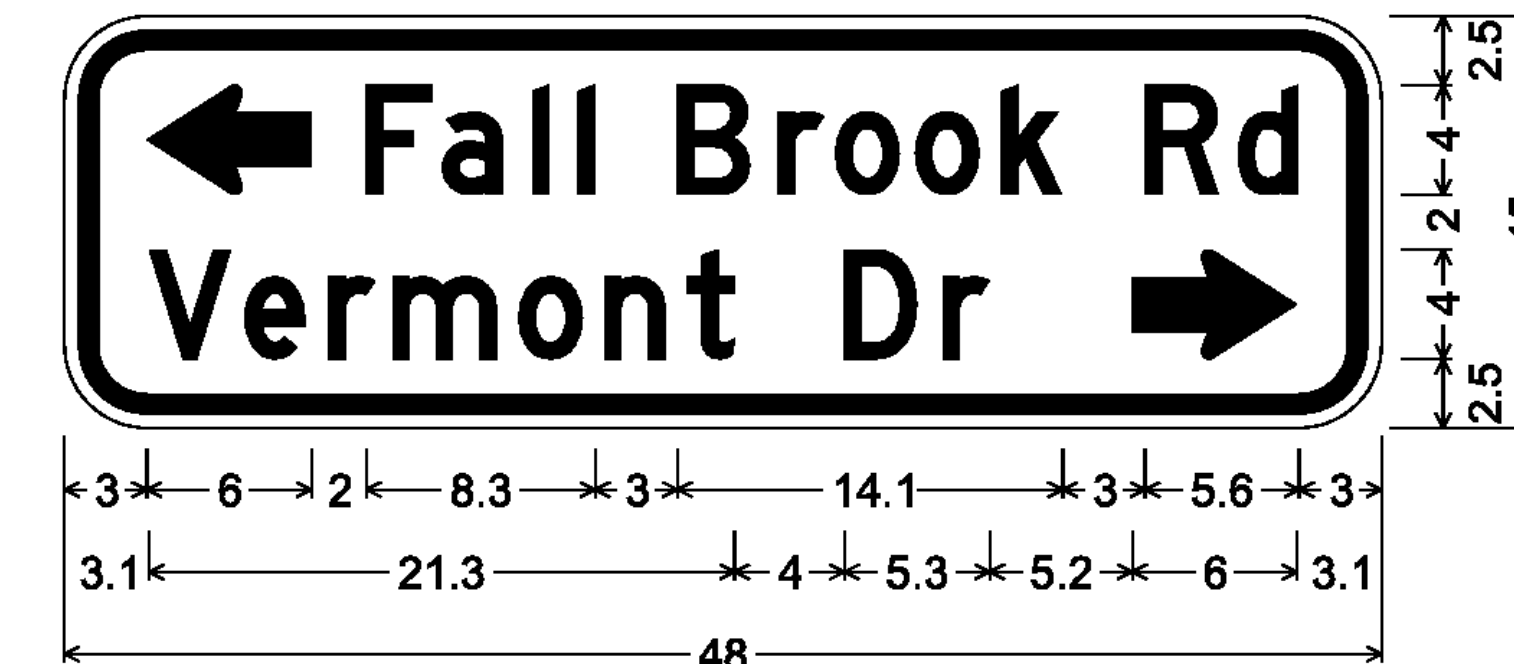

3.0" Radius, 0.8" Border, 0.5" Indent, Black on Yellow;
Standard Arrow Custom 6.0" X 4.0" 180°;
[Fall Brook Rd] D 80% spacing;
[Vermont Dr] D 80% spacing;
Standard Arrow Custom 6.0" X 4.0" 0°;

W16-8aP

Cross St

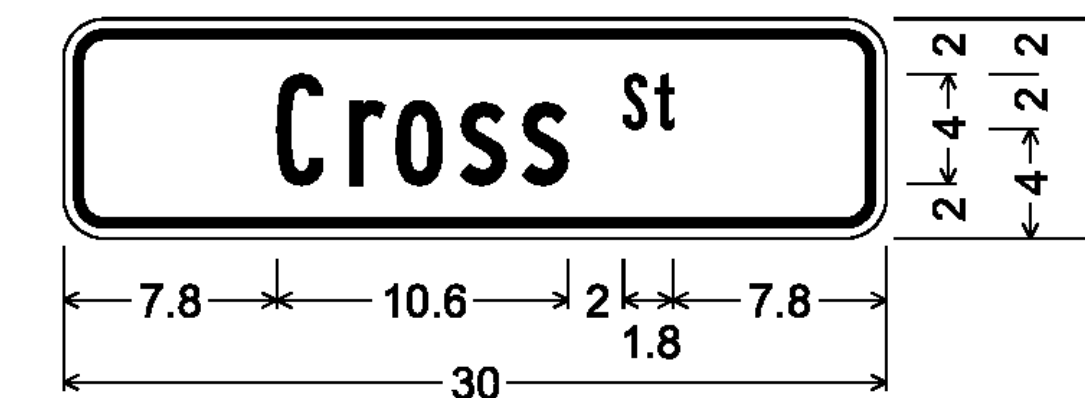

1.5" Radius, 0.4" Border, 0.4" Indent, Black on Yellow;
[Cross St] B;

W16-8P

PROJECT NAME: STATEWIDE NORTHEAST REGION
PROJECT NUMBER: STP HRRR(12)

FILE NAME: I2K018wrk.dgn
PROJECT LEADER: JLS
DESIGNED BY: NLA
PROJECT SIGN DETAIL SHEET I

PLOT DATE: 11-JUL-2012
DRAWN BY: TDS
CHECKED BY: NLA
SHEET 11 OF 52