










TRAFFIC SIGN SUMMARY SHEET 1

DIRECTION	MILEMARKER, STATION, OR SIGN NUMBER	LOCATION	MANUAL ON UNIFORM TRAFFIC DEVICES OR STATE CODE	SIGN DIMENSIONS		SHEETING REMARKS	SIGN LEGEND	NEW SIGNS		EXISTING SIGNS			EXISTING POST		NO. OF NEW POSTS	SQUARE STEEL (In)			TUBULAR STEEL 0/(In)				SIGN FRAME REQUIRED	REMARKS SHSM = STANDARD HIGHWAY SIGN & MARKING BOOK	SIGN DETAIL				
				WIDTH	HEIGHT			"A"	"B"	RETAIN	SALVAGE FROM	SALVAGE TO	REMOVE	RETAIN		REMOVE	1.75	2.00	2.50	FOUNDATION	3.00	3.50			4.00	5.00	DETAIL IN SHSM	DETAIL ON SHEET NUMBER	STANDARD SHEET NUMBER
WB	MM 0.008, LT.	F	R1-1	30	30			6.25					X	X	1.00		15							REPLACE THE EXISTING R1-1 SIGN AND POST LOCATED 40' EAST OF INTERSECTION WITH WEST COBBLE HILL RD	X				
EB	MM 0.019, RT.	A	R2-1	24	30			5.00							1.00		15							INSTALL A NEW R2-1 SIGN AND POST. LOCATE IT ACROSS FROM POLE # 01 / NET / 32	X				
EB	MM 0.030, RT.	A	R2-1	24	30								X	X										REMOVE THE EXISTING R2-1 SIGN AND POST LOCATED ACROSS FROM POLE # 01 / NET / 32					
EB	MM 0.080, RT.	A	W1-5L	30	30			6.25							1.00		15							INSTALL A NEW W1-5L SIGN AND POST. LOCATE IT 212' WEST OF POLE # GMP / 35 / 04	X				
		A	W7-3aP	24	18			3.00																INSTALL A NEW W7-3A SIGN BELOW THE W1-5L SIGN LOCATED 212' WEST OF POLE # GMP / 35 / 04	X				
EB	MM 0.220, RT.	A	W11-6H	30	30			6.25							1.00		15							INSTALL A NEW W11-6H SIGN AND POST. LOCATE 530' EAST OF POLE # GMP / 35 / 04 PUT ON THE EAST END BETWEEN GUARDRAILS INSTALL IN CLOSED POSITION			11		
WB	MM 0.360, LT.	F	W11-6H	30	30			6.25							1.00		15							INSTALL A NEW W11-6H SIGN AND POST. LOCATE 130' WEST AND ACROSS FROM POLE # 24 INSTALL IN CLOSED POSITION			11		
EB	MM 0.743, RT. TO MM 0.836, RT.	AB		6	8		(14) TYPE II - 6" x 8" WHITE DELINEATORS																	INSTALL NEW DELINEATORS (14) BACK-TO-BACK 70' APART ON 7 POSTS. INSTALL FIRST 725' WEST AND ACROSS FROM POLE # WASH ELEC / R68 / 4A			5		
EB	MM 0.792, RT.	A	S3-1	30	30								X	X										REMOVE EXISTING S3-1 SIGN AND POST LOCATED 465' WEST AND ACROSS FROM POLE # WASH ELEC / R68 / 4A					

FINAL POST LENGTHS ARE TO BE DETERMINED IN THE FIELD. POST SIZES ARE COMPUTED BASED ON INFORMATION FURNISHED ON THE STANDARD SHEETS AND THE VTRANS "SIGN POST DESIGN GUIDE".

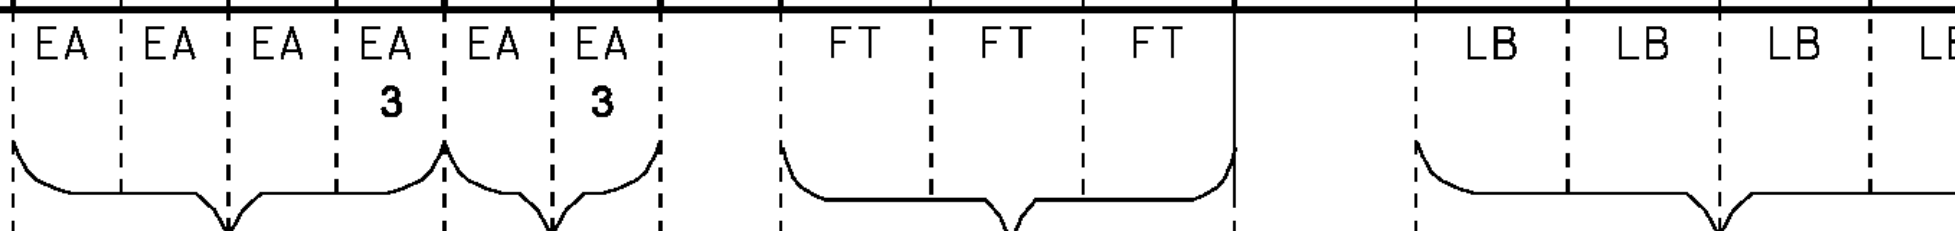

SF 33.00 SF EA 3 EA EA 5 FT 75 EA LB

PROJECT NAME: STATEWIDE NORTHEAST REGION
 PROJECT NUMBER: STP HRRR(12)
 FILE NAME: I2K018wrk.dgn PLOT DATE: 11-JUL-2012
 PROJECT LEADER: JLS DRAWN BY: TDS
 DESIGNED BY: NLA CHECKED BY: NLA
 BARRE TOWN TRAFFIC SIGN SUMMARY SHEET SHEET 13 OF 52