










TRAFFIC SIGN SUMMARY SHEET 2

DIRECTION	MILEMARKER, STATION, OR SIGN NUMBER	LOCATION	MANUAL ON UNIFORM TRAFFIC DEVICES OR STATE CODE	SIGN DIMENSIONS		SHEETING REMARKS	SIGN LEGEND	NEW SIGNS		EXISTING SIGNS					NO. OF NEW POSTS	SQUARE STEEL (in)			TUBULAR STEEL (in)				SIGN FRAME REQUIRED	REMARKS SHSM = STANDARD HIGHWAY SIGN & MARKING BOOK	SIGN DETAIL		
				WIDTH	HEIGHT			"A"	"B"	RETAIN	SALVAGE FROM	SALVAGE TO	REMOVE	RETAIN		REMOVE	FOUNDAION	3.00	3.50	4.00	5.00	DETAIL IN SHSM			DETAIL ON SHEET NUMBER	STANDARD SHEET NUMBER	
																											lb/ft
EB	MM 0.827, RT.	A	S3-1	36	36	FYG		9.00																INSTALL A NEW S3-1 SIGN AND POST LOCATED 280' WEST AND ACROSS FROM POLE # WASH ELEC / R68 / 4A	X		
WB	MM 0.870, LT.	F	W1-5R	30	30			6.25																INSTALL A NEW W1-5R SIGN AND POST. LOCATE IT 55' WEST OF POLE # WASH ELEC / R68 / 4A	X		
			W7-3aP	24	18			3.00																INSTALL A NEW W7-3A SIGN BELOW THE W1-5L SIGN LOCATED 55' WEST OF POLE # WASH ELEC / R68 / 4A	X		
WB	MM 0.974, LT.	F	S3-1	30	30																			REMOVE EXISTING S3-1 SIGN AND POST LOCATED ACROSS FROM POLE # WASH ELEC / 154 / R66 / NET			
EB	MM 1.269, RT.	A	R2-1	24	30			5.00																INSTALL NEW R2-1 SIGN AND POST 312' WEST OF POLE # 7 1/2	X		
WB	MM 1.269, LT.	F	R2-1	24	30			5.00																REPLACE EXISTING R2-1 SIGN AND POST 312' WEST AND ACROSS FROM POLE # 7 1/2			
EB	MM 1.303, RT.	A	R2-1	24	30																			REMOVE SIGN AND POST 132 FT. WEST OF POLE # 7 1/2			
WB	MM 1.343, LT.	F	VW-054	30	30			6.25																INSTALL NEW VW-054 SIGN AND POST 70' WEST AND ACROSS FROM POLE # GMP / 20	X		

FINAL POST LENGTHS ARE TO BE DETERMINED IN THE FIELD. POST SIZES ARE COMPUTED BASED ON INFORMATION FURNISHED ON THE STANDARD SHEETS AND THE VTRANS "SIGN POST DESIGN GUIDE".

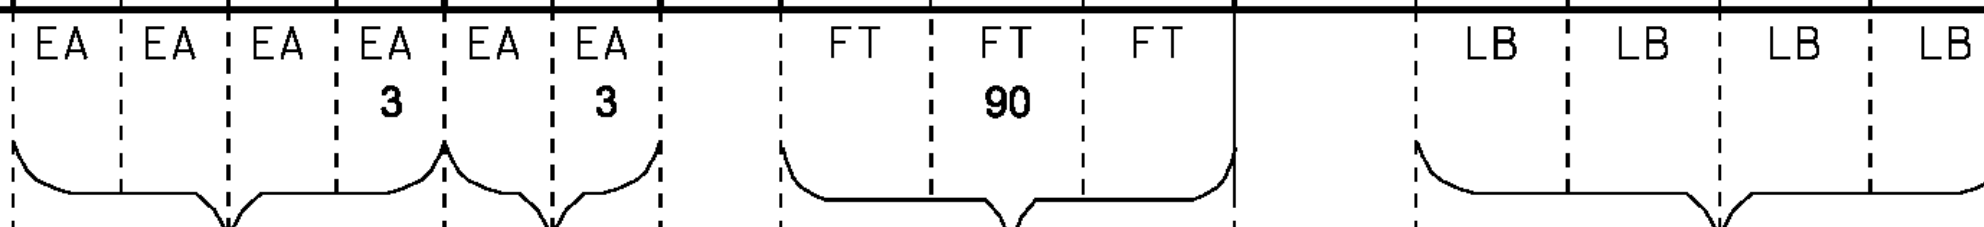

PROJECT NAME: STATEWIDE NORTHEAST REGION
PROJECT NUMBER: STP HRRR(12)

FILE NAME: I2k018wrk.dgn
PROJECT LEADER: JLS
DESIGNED BY: NLA
BARRE TOWN TRAFFIC SIGN SUMMARY SHEET2 SHEET 14 OF 52

PLOT DATE: 11-JUL-2012
DRAWN BY: TDS
CHECKED BY: NLA