










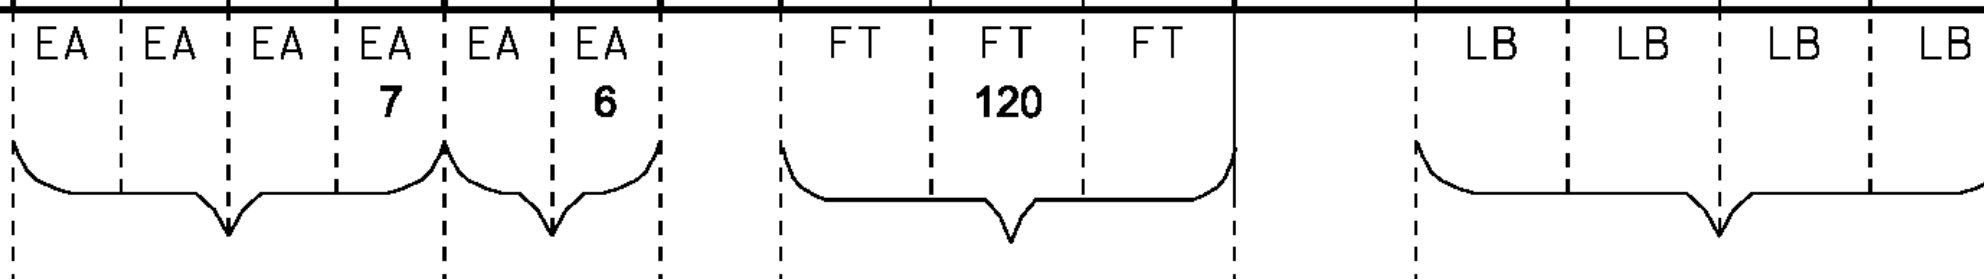


TRAFFIC SIGN SUMMARY SHEET 4

DIRECTION	MILEMARKER, STATION, OR SIGN NUMBER	LOCATION	MANUAL ON UNIFORM TRAFFIC DEVICES OR STATE CODE	SIGN DIMENSIONS		SHEETING REMARKS	SIGN LEGEND	NEW SIGNS		EXISTING SIGNS					NO. OF NEW POSTS	SQUARE STEEL (in)			TUBULAR STEEL (in)				SIGN FRAME REQUIRED	REMARKS SHSM = STANDARD HIGHWAY SIGN & MARKING BOOK	SIGN DETAIL		
				WIDTH	HEIGHT			"A"	"B"	RETAIN	SALVAGE FROM	SALVAGE TO	REMOVE	RETAIN		REMOVE	FOUNDAION	lb/ft		lb/ft		DETAIL IN SHSM			DETAIL ON SHEET NUMBER	STANDARD SHEET NUMBER	
																		1.75	2.00	2.50	3.00						3.50
WB	MM 1.538, LT.	F	VW-054	30	30			6.25																INSTALL NEW VW-054 SIGN AND POST 15' EAST OF POLE # GMP / 16	X		
EB	MM 1.697, RT.	A	W11-2	30	30																			REMOVE EXISTING W11-2 SIGN AND POST LOCATED 320' WEST AND ACROSS FROM POLE # GMP / 12			
EB	MM 1.743, RT.	A	S3-1	30	30																			REMOVE EXISTING S3-1 SIGN AND POST LOCATED 75' WEST AND ACROSS FROM POLE # GMP / 12			
WB	MM 1.754, LT.	EF	D3-1	24	8																			REMOVE EXISTING D3-1 SIGN AND POST LOCATED 15' WEST OF POLE # GMP / 12			
WB	MM 1.755, LT.	EF	D3-1	42	12			3.50																INSTALL NEW D3-1 SIGN OVER THE R1-1 ADJACENT TO POLE # GMP / 12		11	
		H	R1-1	30	30			6.25																REPLACE EXISTING R1-1 SIGN AND POST ADJACENT TO POLE # GMP / 12	X		
EB	MM 1.763, RT.	A	W1-1R	30	30			6.25																REPLACE EXISTING W1-1 SIGN AND POST LOCATED 50' EAST AND ACROSS FROM POLE # GMP / 12	X		
			W13-1	18	18			2.25																REPLACE EXISTING W13-1 SIGN BELOW THE W1-1 SIGN LOCATED 50' EAST AND ACROSS FROM POLE # GMP / 12	X		
WB	MM 1.800, LT.	EF	D3-1	54	12			4.50																INSTALL NEW D3-1 SIGN ON 2 POSTS ADJACENT TO R1-1 LOCATED 70' WEST AND ACROSS FROM POLE # GMP / 10 / 15K		11	
		H	R1-1	30	30			6.25																REPLACE EXISTING R1-1 SIGN AND POST LOCATED 70' WEST AND ACROSS FROM POLE # GMP / 10 / 15K	X		
EB	MM 1.806, RT.	A	S3-1	36	36	TYPE IX		9.00																INSTALL NEW S3-1 SIGN ON 2 POSTS 37 FT. WEST OF POLE # GMP / 10 / 15K	X		

FINAL POST LENGTHS ARE TO BE DETERMINED IN THE FIELD. POST SIZES ARE COMPUTED BASED ON INFORMATION FURNISHED ON THE STANDARD SHEETS AND THE VTRANS "SIGN POST DESIGN GUIDE".



PROJECT NAME: STATEWIDE NORTHEAST REGION
 PROJECT NUMBER: STP HRRR(12)
 FILE NAME: I2K018wrk.dgn
 PROJECT LEADER: JLS
 DESIGNED BY: NLA
 BARRE TOWN TRAFFIC SIGN SUMMARY SHEET 4 SHEET 16 OF 52
 PLOT DATE: 11-JUL-2012
 DRAWN BY: TDS
 CHECKED BY: NLA