








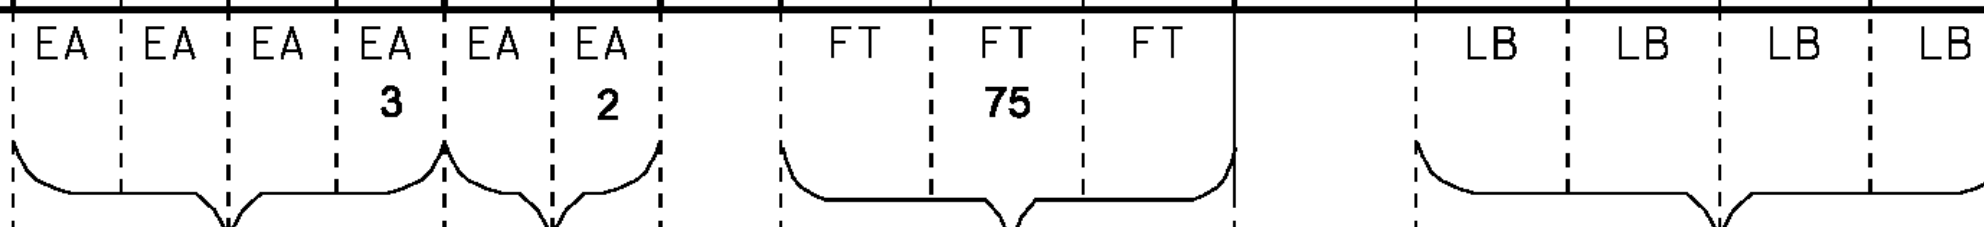


TRAFFIC SIGN SUMMARY SHEET 3

DIRECTION	MILEMARKER, STATION, OR SIGN NUMBER	LOCATION	MANUAL ON UNIFORM TRAFFIC DEVICES OR STATE CODE	SIGN DIMENSIONS		SHEETING REMARKS	SIGN LEGEND	NEW SIGNS		EXISTING SIGNS					NO. OF NEW POSTS	SQUARE STEEL (in)			TUBULAR STEEL (in)				SIGN FRAME REQUIRED	REMARKS SHSM = STANDARD HIGHWAY SIGN & MARKING BOOK	SIGN DETAIL		
				WIDTH	HEIGHT			"A"	"B"	RETAIN	SALVAGE FROM	SALVAGE TO	REMOVE	RETAIN		REMOVE	FOUNDAION	lb/ft		lb/ft		DETAIL IN SHSM			DETAIL ON SHEET NUMBER	STANDARD SHEET NUMBER	
																		1.75	2.00	2.50	3.00						3.50
SB	MM 0.748, LT.	F	R2-1	24	30			5.00															REPLACE THE EXISTING R2-1 AND POST LOCATED 230' SOUTH AND ACROSS FROM BARTLEY WILLEY RD	X			
NB	MM 0.780, RT.	A	W1-2L	30	30			6.25															INSTALL NEW W1-2 L AND POST LOCATED 65' SOUTH OF BARTLEY WILLEY RD	X			
		A	W13-1	18	18			2.25															INSTALL NEW W13-1 BELOW THE W1-2 L LOCATED 65' SOUTH OF BARTLEY WILLEY RD	X			
SB	MM 0.792, LT. TO MM 0.844, LT.	E F		6	8		(10) TYPE II - 6" x 8" WHITE DELINEATORS																INSTALL NEW DELINEATORS (10) BACK-TO-BACK 55' APART ON 5 POSTS. INSTALL THE FIRST ACROSS FROM BARTLEY WILLEY RD.		5		
SB	MM 0.856, LT.	F	W1-2R	30	30			6.25															INSTALL NEW W1-2 R AND POST LOCATED 340' NORTH AND ACROSS FROM BARTLEY WILLEY RD	X			
		F	W13-1	18	18			2.25															INSTALL NEW W13-1 BELOW THE W1-2R, LOCATED 340' NORTH AND ACROSS FROM BARTLEY WILLEY RD	X			
NB	MM 0.908, RT.	A	W1-2R	30	30																		REMOVE THE EXISTING W1-2 R SIGN AND POST LOCATED 612' NORTH OF BARTLEY WILLEY RD				
		A		24	12																		REMOVE THE EXISTING HILL SIGN LOCATED BELOW THE W1-2 R, LOCATION IS 612' NORTH OF BARTLEY WILLEY RD				
NB	MM 0.908, RT.	A	W7-1	30	30			6.25															INSTALL NEW HILL SYMBOL SIGN LOCATED 612' NORTH OF BARTLEY WILLEY RD	X			
NB	MM 0.959, RT.	A	W1-1R	30	30	FY		6.25															INSTALL NEW W1-1 SIGN LOCATED 880' NORTH OF BARTLEY WILLEY RD	X			

FINAL POST LENGTHS ARE TO BE DETERMINED IN THE FIELD. POST SIZES ARE COMPUTED BASED ON INFORMATION FURNISHED ON THE STANDARD SHEETS AND THE VTRANS "SIGN POST DESIGN GUIDE".



PROJECT NAME: STATEWIDE NORTHEAST REGION
 PROJECT NUMBER: STP HRRR(12)
 FILE NAME: I2K018wrk.dgn
 PROJECT LEADER: JLS
 DESIGNED BY: NLA
 DERBY TRAFFIC SIGN SUMMARY SHEET 3
 PLOT DATE: 11-JUL-2012
 DRAWN BY: TDS
 CHECKED BY: NLA
 SHEET 22 OF 52