


TRAFFIC SIGN SUMMARY SHEET 5

| DIRECTION | MILEMARKER, STATION, OR SIGN NUMBER | LOCATION | MANUAL ON UNIFORM TRAFFIC DEVICES OR STATE CODE | SIGN DIMENSIONS | | SHEETING REMARKS | SIGN LEGEND | NEW SIGNS | | EXISTING SIGNS | | | | | NO. OF NEW POSTS | SQUARE STEEL (in) | | | TUBULAR STEEL 0/(in) | | | | SIGN FRAME REQUIRED | REMARKS | SIGN DETAIL | | | | | |
|-----------|-------------------------------------|----------|---|-----------------|--------|------------------|--|-----------|-----|----------------|--------------|------------|--------|--------|------------------|-------------------|-----------|-------|----------------------|-------|-------|-------|---------------------|---|-------------|-------|----------------|------------------------|-----------------------|-------|
| | | | | WIDTH | HEIGHT | | | "A" | "B" | RETAIN | SALVAGE FROM | SALVAGE TO | REMOVE | RETAIN | | REMOVE | FOUNDAION | 3.00 | | 3.50 | | 4.00 | | | 5.00 | | DETAIL IN SHSM | DETAIL ON SHEET NUMBER | STANDARD SHEET NUMBER | |
| | | | | | | | | | | | | | | | | | | lb/ft | lb/ft | lb/ft | lb/ft | lb/ft | | | lb/ft | lb/ft | | | | lb/ft |
| SB | MM 2.967, LT. | F | W2-7L | 30 | 30 | | | 6.25 | | | | | | | 1.00 | 15 | | | | | | | | INSTALL NEW W2-7L SIGN AND POST. LOCATE IT 26' SOUTH AND ACROSS FROM POLE # 114 / NET / 142 | X | | | | | |
| | | F | W16-8aP | 48 | 15 | | | 5.00 | | | | | | | | | | | | | | | | INSTALL NEW W16-8aP SIGN BELOW THE W2-7L SIGN LOCATED 26' SOUTH AND ACROSS FROM POLE # 114 / NET / 142 | | 11 | | | | |
| NB | MM 3.261, RT. | A | W1-2L | 30 | 30 | | | 6.25 | | | | | | | 1.00 | 15 | | | | | | | | INSTALL NEW W1-2 SIGN AND POST. LOCATE IT ACROSS FROM POLE # 153 / 125 | X | | | | | |
| NB | MM 3.273, RT. TO MM 3.330, RT. | A B | | 6 | 8 | | (10) TYPE II - 6" x 8" WHITE DELINEATORS | | | | | | | | | | | | | | | | | INSTALL NEW DELINEATORS (10) BACK-TO-BACK 60' APART ON 5 POSTS, INSTALL FIRST POST 65' NORTH AND ACROSS FROM POLE # 153 / 125 | | | 5 | | | |
| NB | MM 3.487, RT. | A | W1-4L | 30 | 30 | | | 6.25 | | | | | | | 1.00 | 15 | | | | | | | | INSTALL NEW W1-4 SIGN AND POST. LOCATE IT 725' NORTH OF POLE # 19 / 155 / 129 | X | | | | | |
| NB | MM 3.501, RT. TO MM 3.535, RT. | A B | | 6 | 8 | | (6) TYPE II - 6" x 8" WHITE DELINEATORS | | | | | | | | | | | | | | | | | INSTALL NEW DELINEATORS (6) BACK-TO-BACK 60' APART ON 3 POSTS, INSTALL FIRST POST 800' NORTH OF POLE # 19 / 155 / 129 | | | 5 | | | |
| NB | MM 3.579, RT. TO MM 3.613, RT. | A B | | 6 | 8 | | (6) TYPE II - 6" x 8" WHITE DELINEATORS | | | | | | | | | | | | | | | | | INSTALL NEW DELINEATORS (6) BACK-TO-BACK 60' APART ON 3 POSTS, INSTALL FIRST POST 1200' NORTH OF POLE # 19 / 155 / 129 | | | 5 | | | |
| SB | MM 3.640, LT. | F | W1-4L | 30 | 30 | | | 6.25 | | | | | | | 1.00 | 15 | | | | | | | | INSTALL NEW W1-4 SIGN AND POST. LOCATE IT 1530' NORTH OF POLE # 19 / 155 / 129 | X | | | | | |
| NB | MM 3.755, RT. | A | W1-2R | 30 | 30 | | | 6.25 | | | | | | | 1.00 | 15 | | | | | | | | INSTALL NEW W1-2 SIGN AND POST. LOCATE IT 1800' SOUTH OF WHEELock / LYNDON TOWN LINE | X | | | | | |
| SB | MM 3.760, LT. TO MM 3.851, LT. | EF | | 6 | 8 | | (16) TYPE II - 6" x 8" WHITE DELINEATORS | | | | | | | | | | | | | | | | | INSTALL NEW DELINEATORS (16) BACK-TO-BACK 60' APART ON 8 POSTS, INSTALL FIRST POST 1775' SOUTH OF WHEELock / LYNDON TOWN LINE | | | 5 | | | |

FINAL POST LENGTHS ARE TO BE DETERMINED IN THE FIELD. POST SIZES ARE COMPUTED BASED ON INFORMATION FURNISHED ON THE STANDARD SHEETS AND THE VTRANS "SIGN POST DESIGN GUIDE".

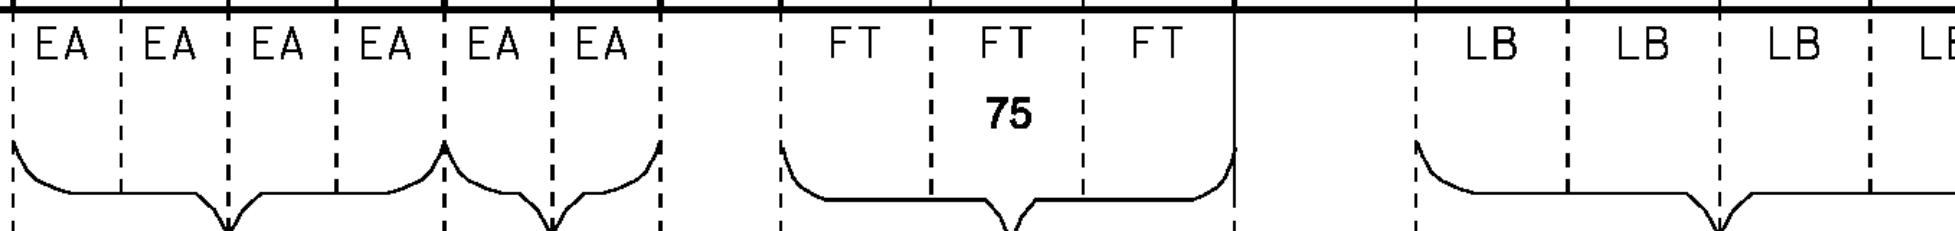

SF 36.25 SF EA EA EA 5 FT 75 EA LB

PROJECT NAME: STATEWIDE NORTHEAST REGION
 PROJECT NUMBER: STP HRRR(12)
 FILE NAME: I2K018wrk.dgn PLOT DATE: 11-JUL-2012
 PROJECT LEADER: JLS DRAWN BY: TDS
 DESIGNED BY: NLA CHECKED BY: NLA
 LYNDON TRAFFIC SIGN SUMMARY SHEET 5 SHEET 30 OF 52