










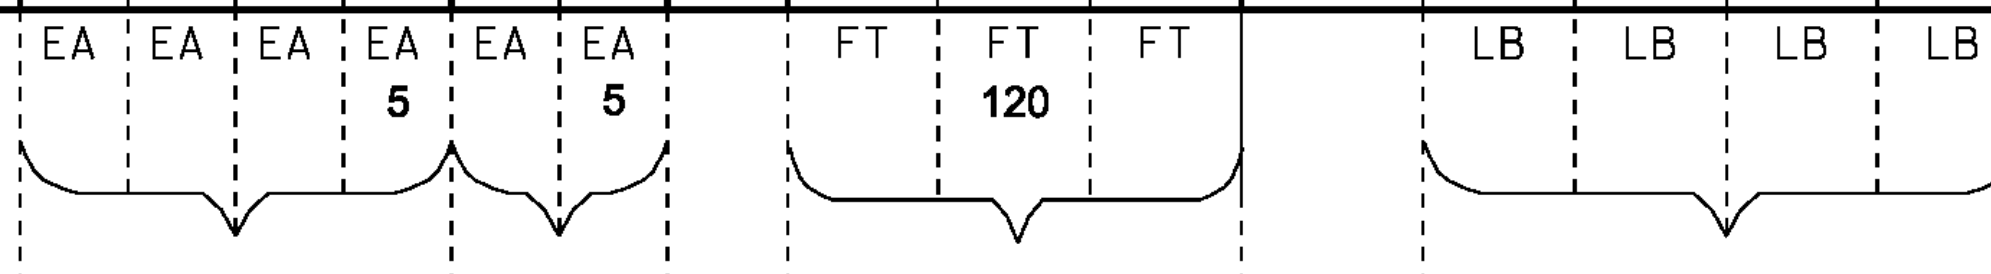


# TRAFFIC SIGN SUMMARY SHEET 3

DIRECTION	MILEMARKER, STATION, OR SIGN NUMBER	LOCATION	MANUAL ON UNIFORM TRAFFIC DEVICES OR STATE CODE	SIGN DIMENSIONS		SHEETING REMARKS	SIGN LEGEND	NEW SIGNS		EXISTING SIGNS					NO. OF NEW POSTS	SQUARE STEEL (in)			TUBULAR STEEL 0/(in)				SIGN FRAME REQUIRED	REMARKS SHSM = STANDARD HIGHWAY SIGN & MARKING BOOK	SIGN DETAIL			
				WIDTH	HEIGHT			"A"	"B"	RETAIN	SALVAGE FROM	SALVAGE TO	REMOVE	RETAIN		REMOVE	FT	FT	FT	LB	LB	LB			LB	DETAIL IN SHSM	DETAIL ON SHEET NUMBER	STANDARD SHEET NUMBER
		A	W13-1	18	18			2.25															INSTALL A NEW W13-1 SIGN BELOW THE W1-1 SIGN, LOCATED 150' EAST AND ACROSS FROM POLE # GMP/77/6/30/NET	X				
EB	MM 0.911, RT.	A	TOWN SIGN	30	30																		REMOVE THE EXISTING OLD SIGN AND POST, LOCATED 34' WEST AND ACROSS FROM POLE # GMP/77/6/30/NET					
EB		A	VW-054	30	30			6.25							1.00	15							INSTALL A NEW VW-054 SIGN AND POST, LOCATED 34' WEST AND ACROSS FROM POLE # GMP/77/6/30/NET	X				
WB	MM 0.918, LT.	F	R2-1	24	30			5.00							1.00	15							REPLACE THE EXISTING R2-1 SIGN AND POST, LOCATED 10' EAST OF POLE # GMP/77/6/30/NET	X				
WB	MM 0.960, LT.	E F	D3-1	42	12			3.50															INSTALL A NEW D3-1 ABOVE THE NEW R1-1 SIGN AND POST, LOCATED 220" EAST OF POLE # GMP/77/6/30/NET		12			
WB	MM 0.960, LT.	H	R1-1	30	30			6.25							1.00	15							REPLACE THE EXISTING R1-1 SIGN AND POST, LOCATED 220" EAST OF POLE # GMP/77/6/30/NET	X				
WB	MM 0.970, LT.	E	W1-6R	48	24			8.00							2.00	30							INSTALL A NEW W1-6 SIGN AND POST, LOCATE 30' EAST OF POLE # GMP/78/10K	X				
WB	MM 0.970, LT.	F	W1-6L	48	24			8.00							2.00	30							REPLACE THE EXISTING W1-6 SIGN AND POST LOCATED 40' EAST OF POLE # GMP/78/10K	X				
		F	R8-3A	24	30																		REMOVE THE EXISTING R8-3a SIGN THAT IS BELOW THE W1-6 SIGN LOCATED 40' EAST OF POLE # GMP/78/10K					
WB	MM 1.013, LT.	F	W1-1L	30	30			6.25							1.00	15							INSTALL A NEW W1-1 SIGN AND POST, LOCATE 50' EAST OF POLE # GMP/75	X				
		F	W13-1	18	18			2.25															INSTALL A NEW W13-1 BELOW THE NEW W1-1 LOCATED 50' EAST OF POLE # GMP/75	X				

FINAL POST LENGTHS ARE TO BE DETERMINED IN THE FIELD. POST SIZES ARE COMPUTED BASED ON INFORMATION FURNISHED ON THE STANDARD SHEETS AND THE VTRANS "SIGN POST DESIGN GUIDE".



PROJECT NAME: STATEWIDE NORTHEAST REGION  
 PROJECT NUMBER: STP HRRR(12)  
 FILE NAME: I2K018wrk.dgn  
 PROJECT LEADER: JLS  
 DESIGNED BY: NLA  
 PLOT DATE: 11-JUL-2012  
 DRAWN BY: TDS  
 CHECKED BY: NLA  
 WILLIAMSTOWN TRAFFIC SIGN SUMMARY SHEET SHEET 35 OF 52