


TOWNSTATE HIGHWAY INVENTORY FOR PAVEMENT MARKINGS

* NOTE ALL LOCATIONS ARE MEASURED FROM THE CENTER OF THE INTERSECTING ROADWAYS FOR THAT INTERSECTION AND ARE APPROXIMATE. FIELD VERIFY BEFORE INSTALLING OR AS DIRECTED BY THE ENGINEER.

TOWN/STATE HIGHWAY NAME	LOCATION MM	EXISTING PAVED/ GRAVEL	MAINLINE CENTERLINE BREAK	MAINLINE EDGE LINE BREAK	4" YELLOW CENTERLINE	4" WHITE EDGE LINE	8" WHITE LINE	STOP BAR	STOP SIGN	STOP LETTERS	YIELD SIGN	YIELD SYMBOLS	YIELD AHEAD LETTERS	STOP AHEAD LETTERS	STOP AHEAD SIGN	MAINLINE CROSSWALK	TH CROSSWALK	GRINDING	REMARKS	
BARRE TOWN																				
E COBBLE HILL RD		PAVED						MM 0.003 LT	YES	MM 0.005 LT										
DERBY																				
SHATTUCK HILL RD		PAVED			MM 0.005 - 0.028	MM 1.140-1.238		MM 0.003 LT	YES											LANE ASSIGNMENT ARROWS
SHATTUCK HILL RD EXT.	0.050	PAVED			STA 0+16 - 1+66			STA 0+16 RT	YES											RT LANE USE ARROWS, "ONLY"
SHATTUCK HILL RD		PAVED			MM 1.140 - 1.238	MM 1.140 - 1.238		MM 1.238 RT	YES	STA 1.236 RT				STA 1.140 RT						BOTH SIDES (4-ARROWS + 2-"ONLY" TEXT)
LYNDON																				
CROSS ST	0.201	PAVED						STA 0+16 LT	YES	STA 0+20 LT										
BRANCH BROOK	0.246	PAVED						STA 0+16 LT	YES	STA 0+20 LT										
CHANDLER BRIDGE	0.419	PAVED						STA 0+16 LT	YES	STA 0+20 LT										
MCGOFF HILL	0.425	PAVED						STA 0+16 RT	YES	STA 0+20 RT										
WILLIAMSTOWN																				
BAILEY RD	0.960	PAVED						STA 0+15 LT	YES											
MCGLYNN RD	1.473	PAVED						STA 0+16 LT	YES											
ADAMS RD	2.616	PAVED						STA 0+16 RT	YES											
BAPTIST RD	2.823	PAVED						STA 0+16 RT	YES											
PIRIE RD	2.838	PAVED						STA 0+16 LT	YES											
TOTAL					789 X 2 = 1578 LF	518 X 2 = 1036 LF		208 LF		24 EA				9 EA						12 EA

COMMON'S DRIVE

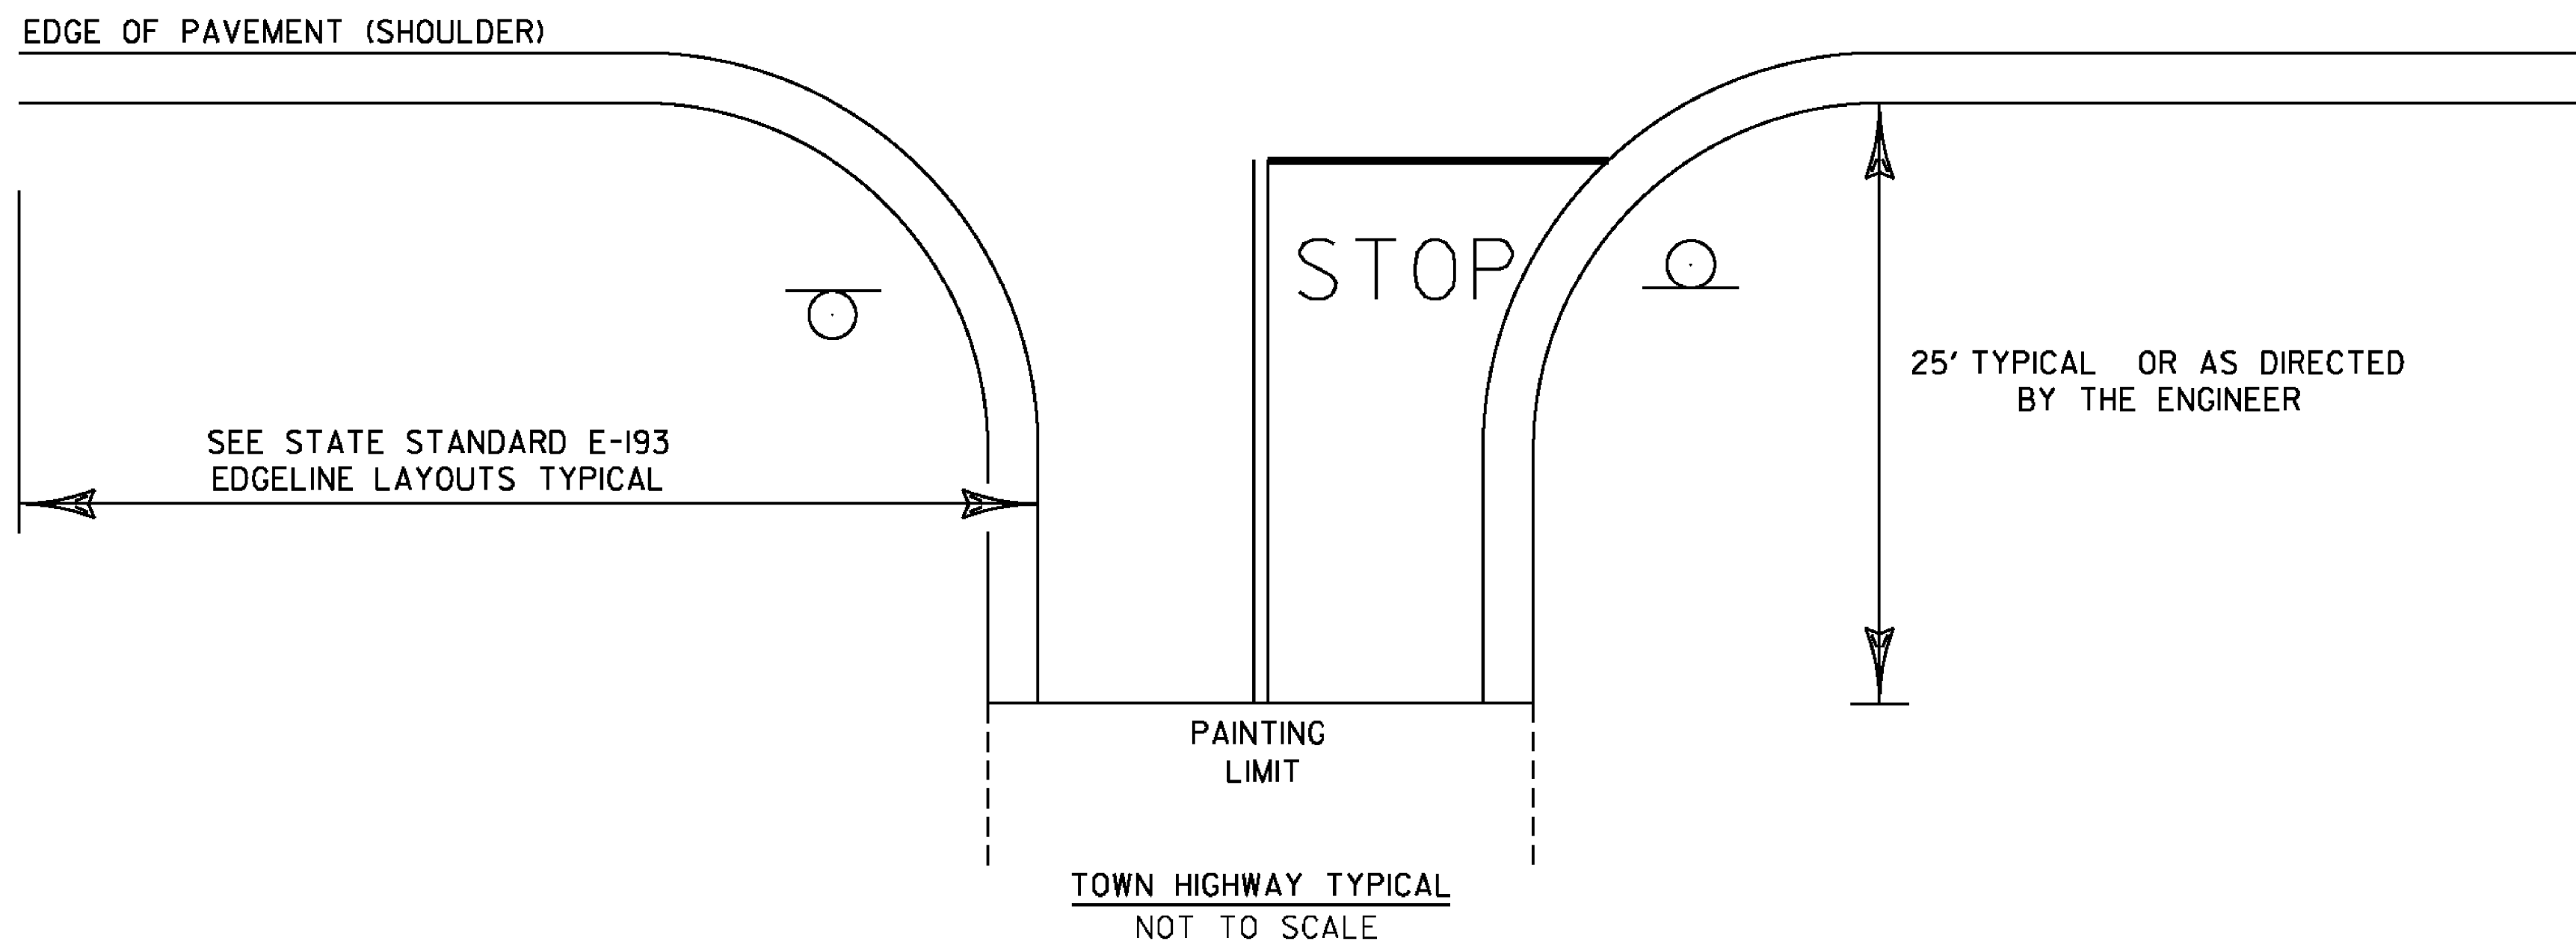

- NOTES:
- 1.) SEE STD E-121 FOR THE PLACEMENT OF STOP AND LEGAL LOAD LIMIT SIGNS.
 - 2.) SEE STD E-193 FOR THE PLACEMENT OF CENTERLINE, EDGELINE, STOP BARS, AND STOP LETTERS.

PROJECT NAME: STATEWIDE NORTHEAST REGION	
PROJECT NUMBER: STP HRRR(12)	
FILE NAME: I2k018wrk.dgn	PLOT DATE: 11-JUL-2012
PROJECT LEADER: JLS	DRAWN BY: ITS
DESIGNED BY: NLA	CHECKED BY: NLA
PAVEMENT MARKINGS SHEET	SHEET 45 OF 52