


BARNET

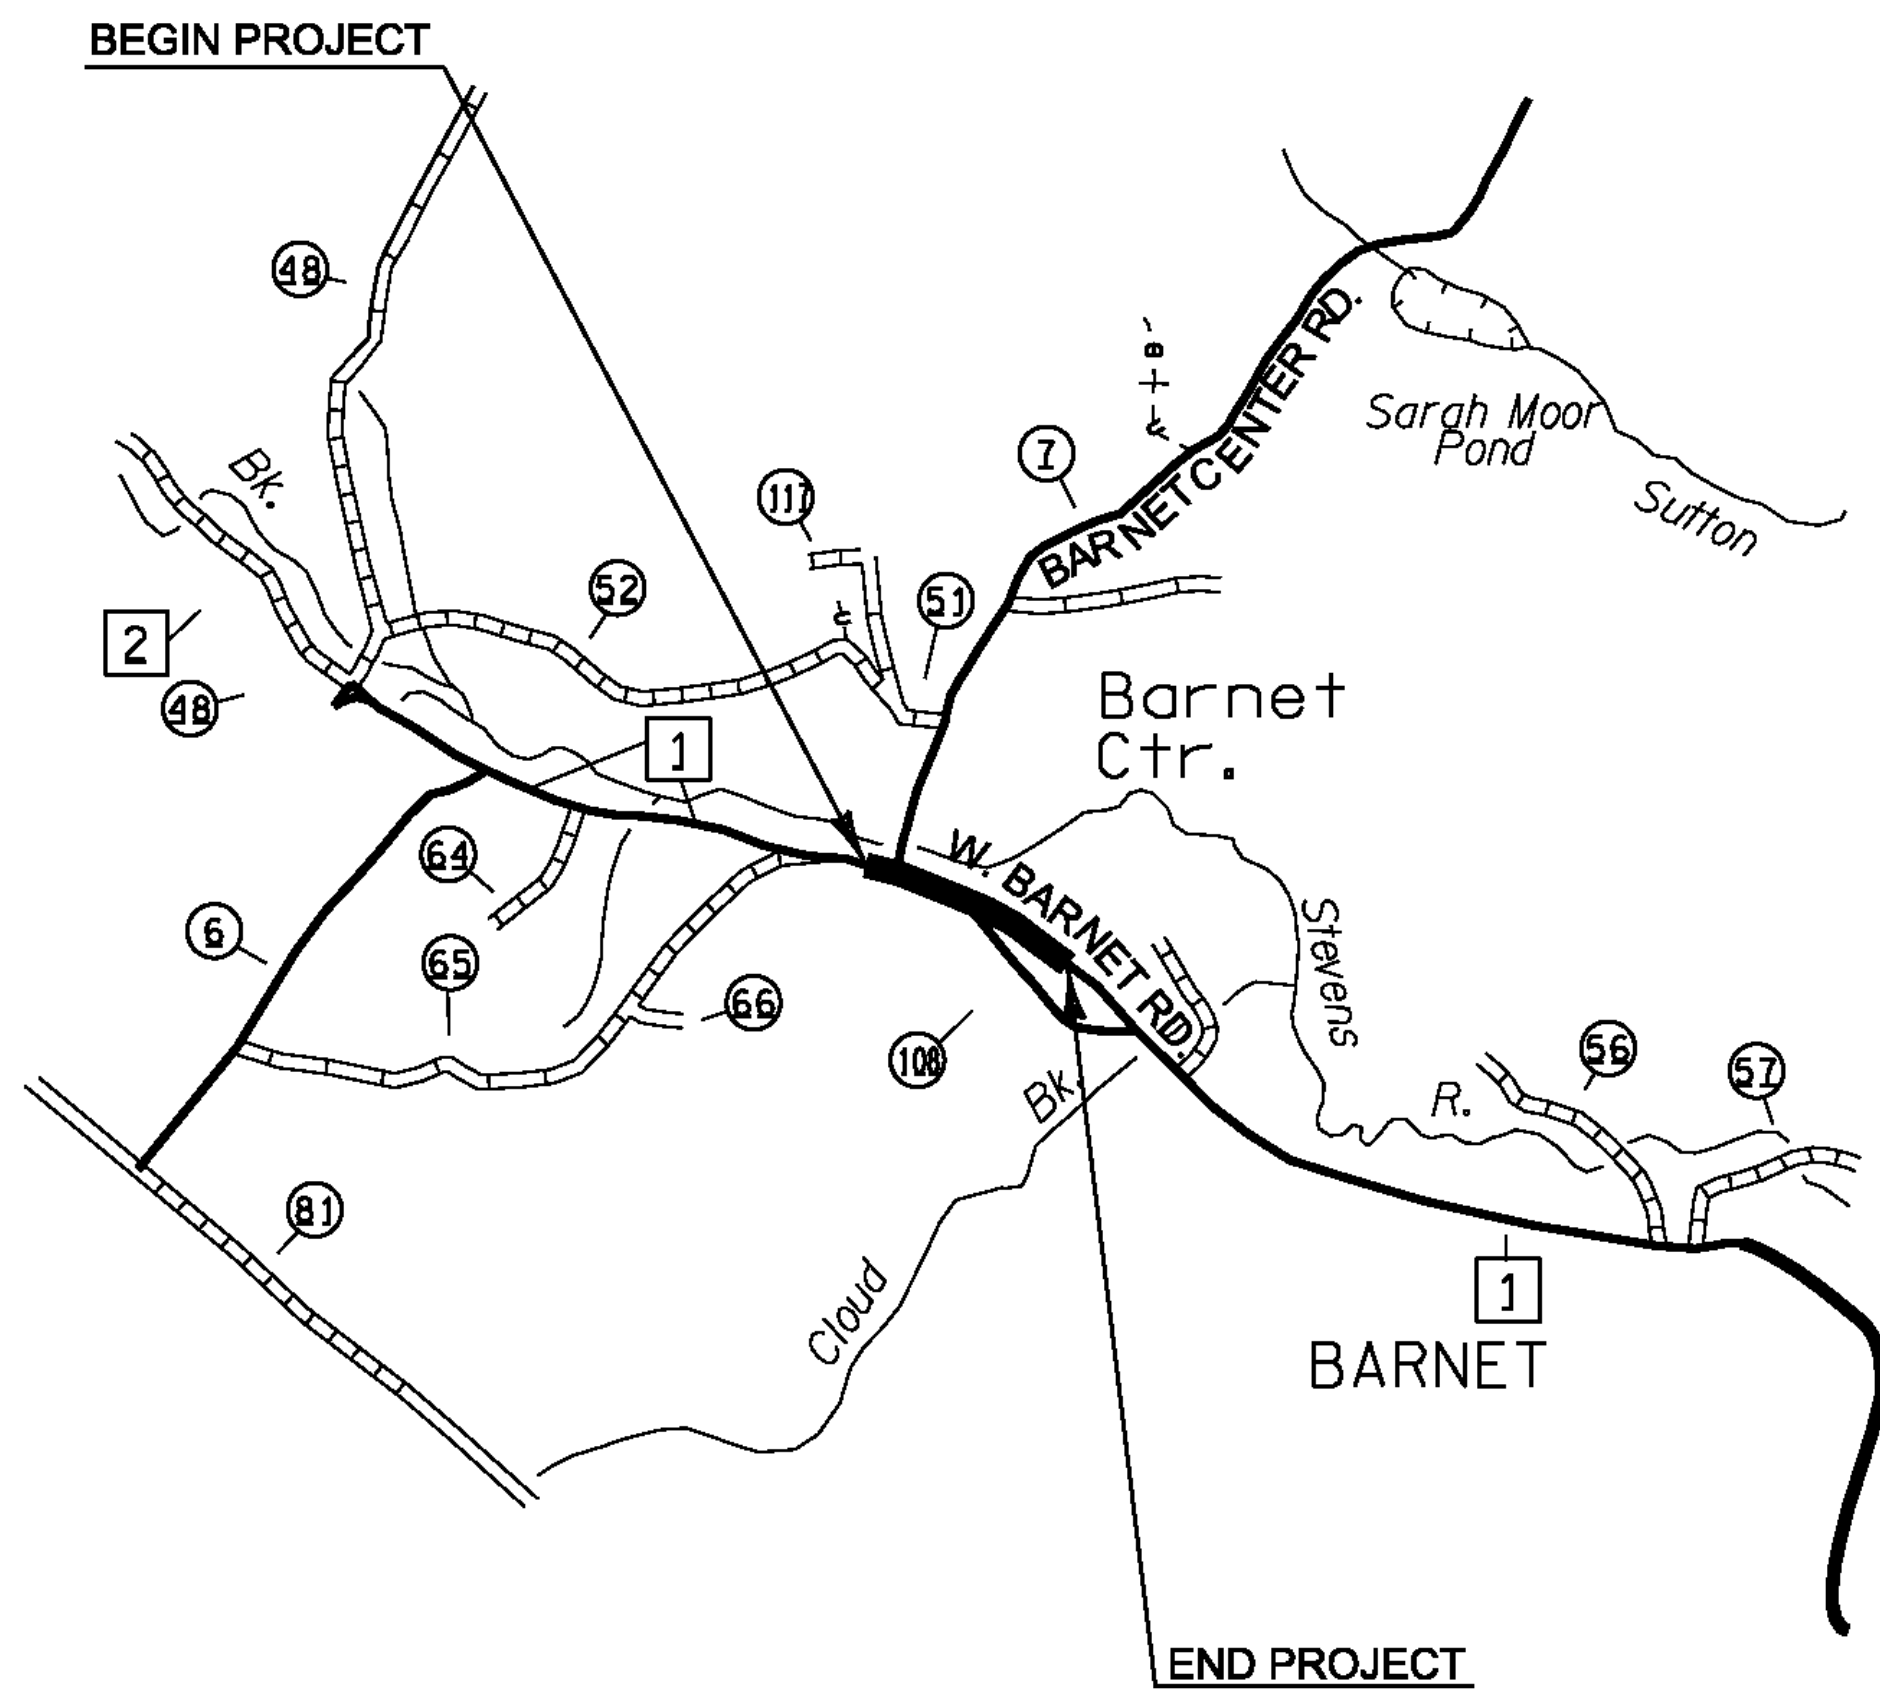

WORK TO BEGIN 0.016 MILES AT A POINT (84.5 FT) WEST OF THE INTERSECTION OF WEST BARNET ROAD (TH-1) AND BARNET CENTER ROAD (TH-9). DESIGNATING THIS LOCATION ADJACENT TO POLE # 84 / 114737 / 59 AS MILE MARKER 3.304 AND EXTENDING EASTERLY FOR A DISTANCE OF 0.421 MILES TO A POINT 0.200 MILES (1056 FT) EASTERLY OF POLE # 7 / 54 TO CONCLUDE THIS SEGMENT OF THIS PROJECT.

<b>PROJECT NAME:</b> STATEWIDE NORTHEAST REGION	
<b>PROJECT NUMBER:</b> HES HSIP(3)	
<b>FILE NAME:</b> I2k018wrk.dgn (I2k036)	<b>PLOT DATE:</b> 11-JUL-2012
<b>PROJECT LEADER:</b> JLS	<b>DRAWN BY:</b> TDS
<b>DESIGNED BY:</b> NLA	<b>CHECKED BY:</b> NLA
LOCATION MAPS SHEET	<b>SHEET 48 OF 52</b>

NOT TO SCALE