


1.5" Radius, No border, White on Green;
[Highgate] B; [Sheldon] B;
VD-024

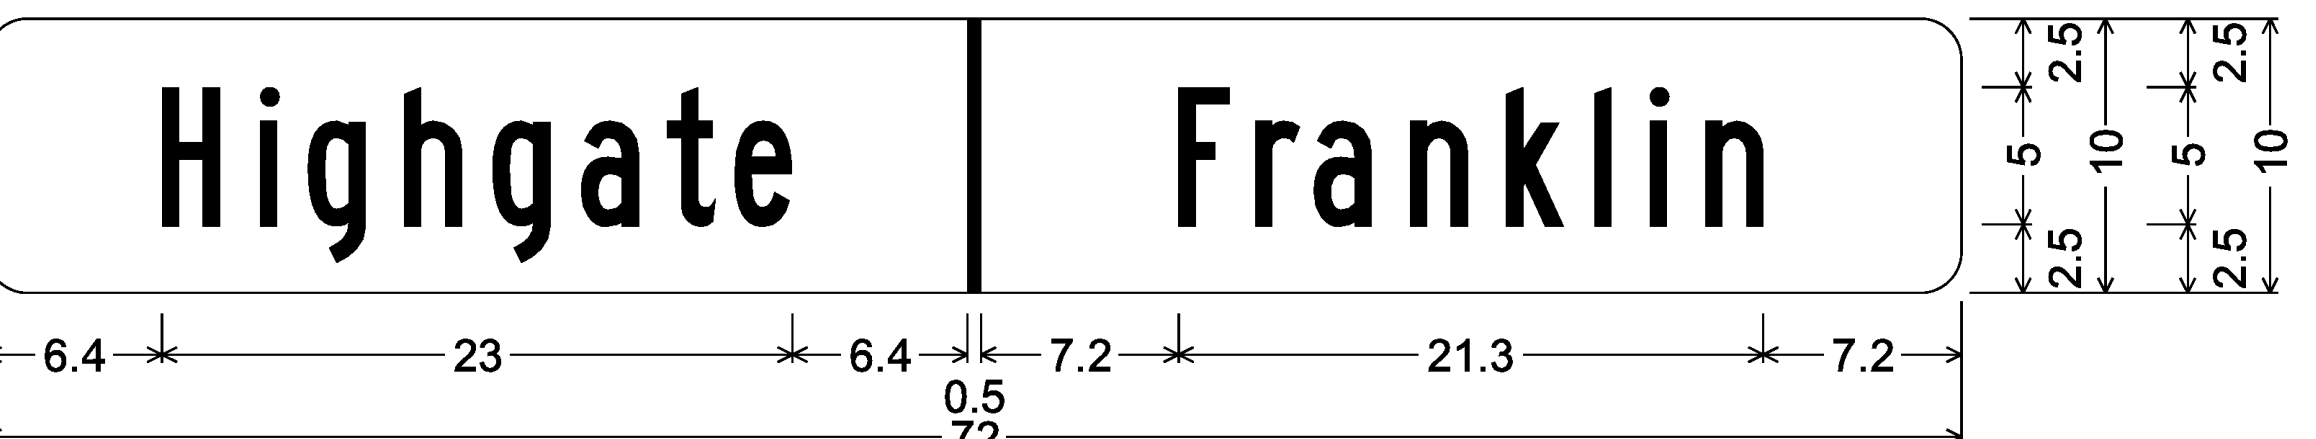

1.5" Radius, No border, White on Green;
[Highgate] B; [Franklin] B;
VD-024




1.5" Radius, 0.5" Border, White on Green;
[Dunton Rd] D specified length;
D3-1




1.5" Radius, 0.4" Border, 0.4" Indent, Black on Yellow;
[Dunton Rd] B;
W16-8P


FRANKLIN - HIGHGATE - SHELDON

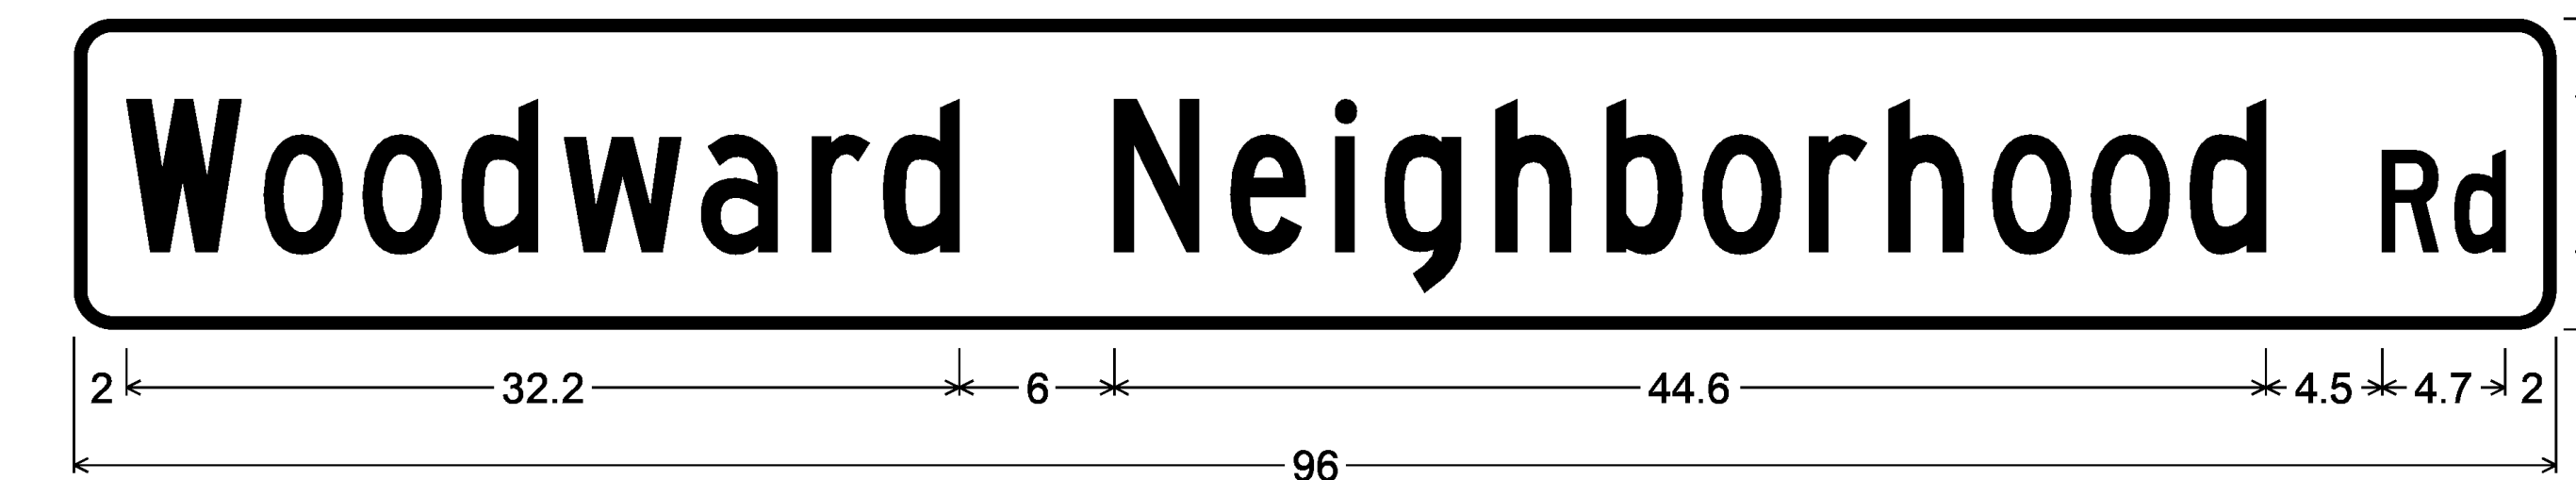


1.5" Radius, 0.5" Border, White on Green;
[Woodward Neighborhood Rd] C specified length;
D3-1 *

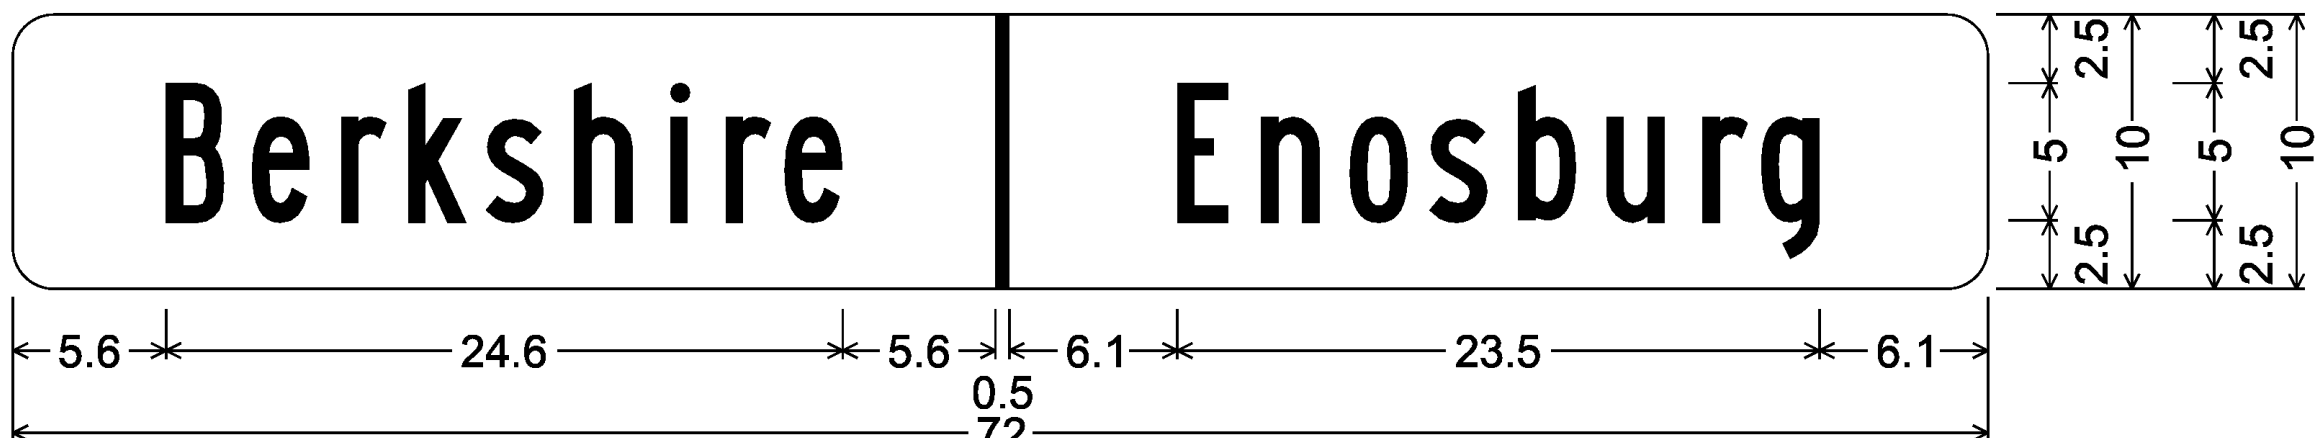


1.5" Radius, No border, White on Green;
[Berkshire] B; [Enosburg] B;
VD-024

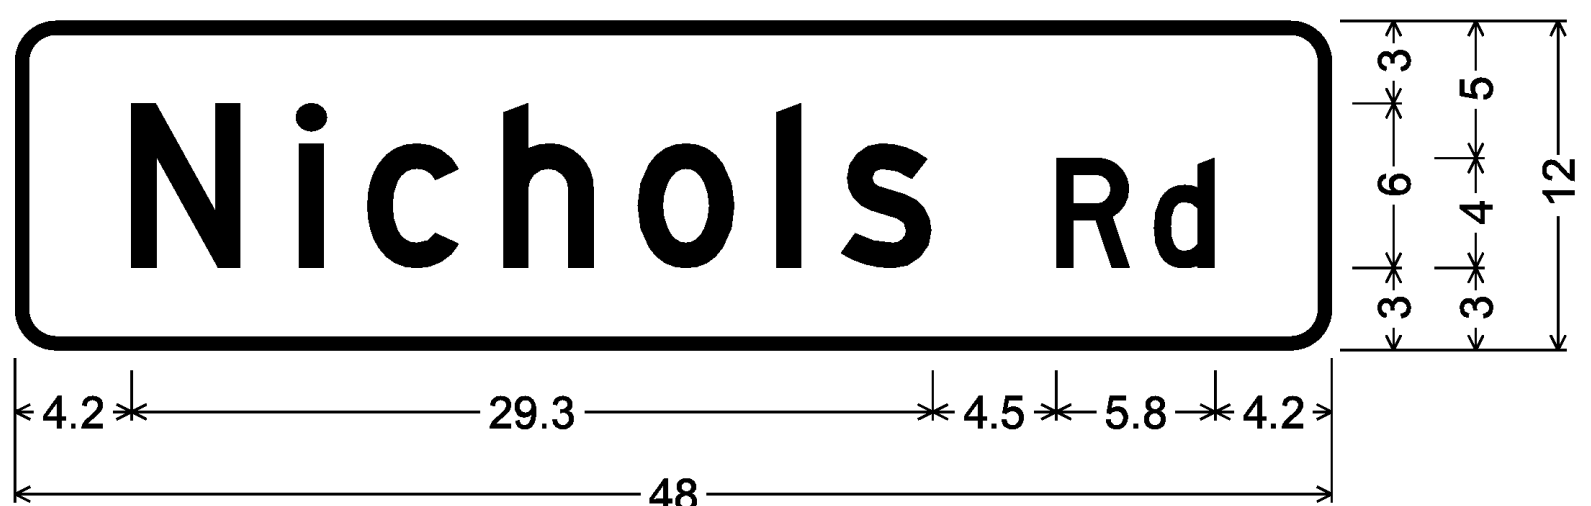


1.5" Radius, 0.5" Border, White on Green;
[Nichols Rd] D;
D3-1 *

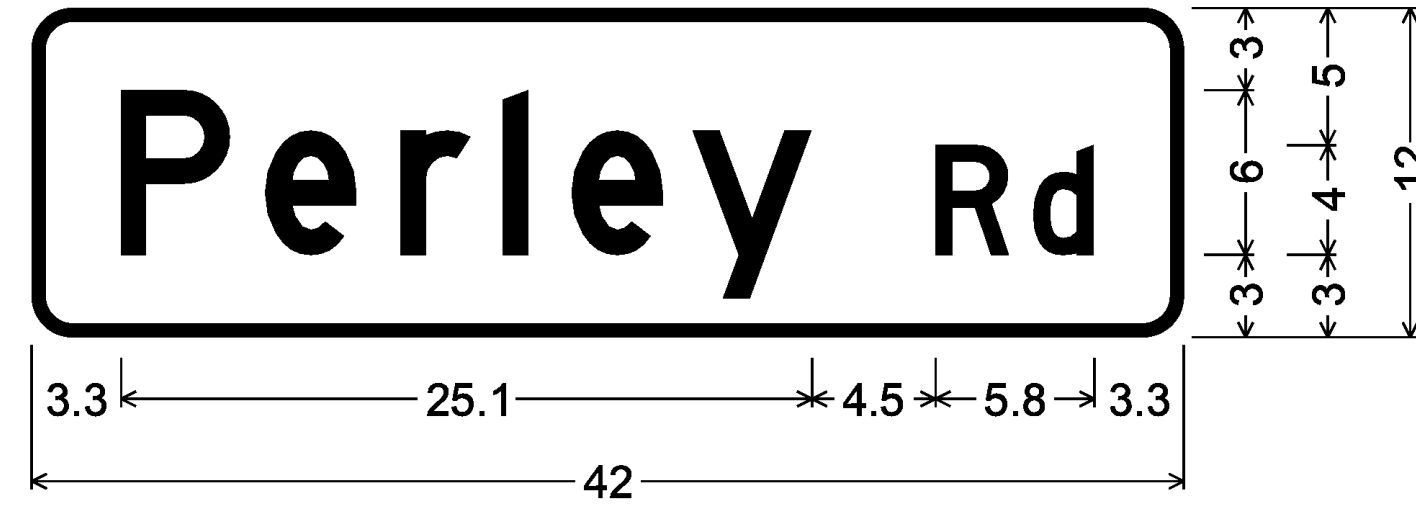


1.5" Radius, 0.5" Border, White on Green;
[Perley Rd] D;
D3-1 *

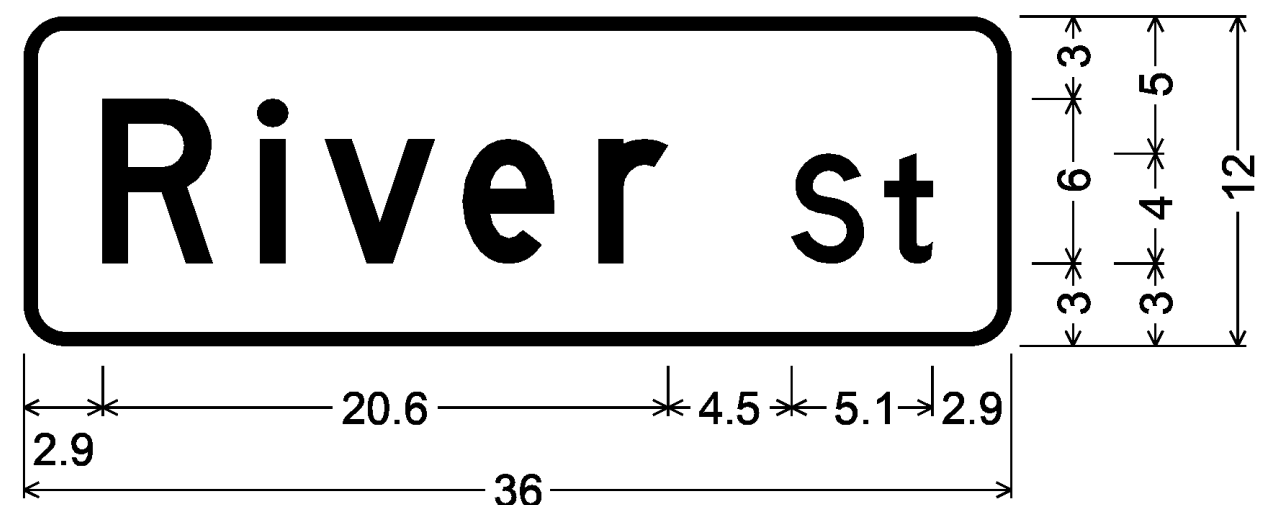


1.5" Radius, 0.5" Border, White on Green;
[River St] D;
D3-1 *

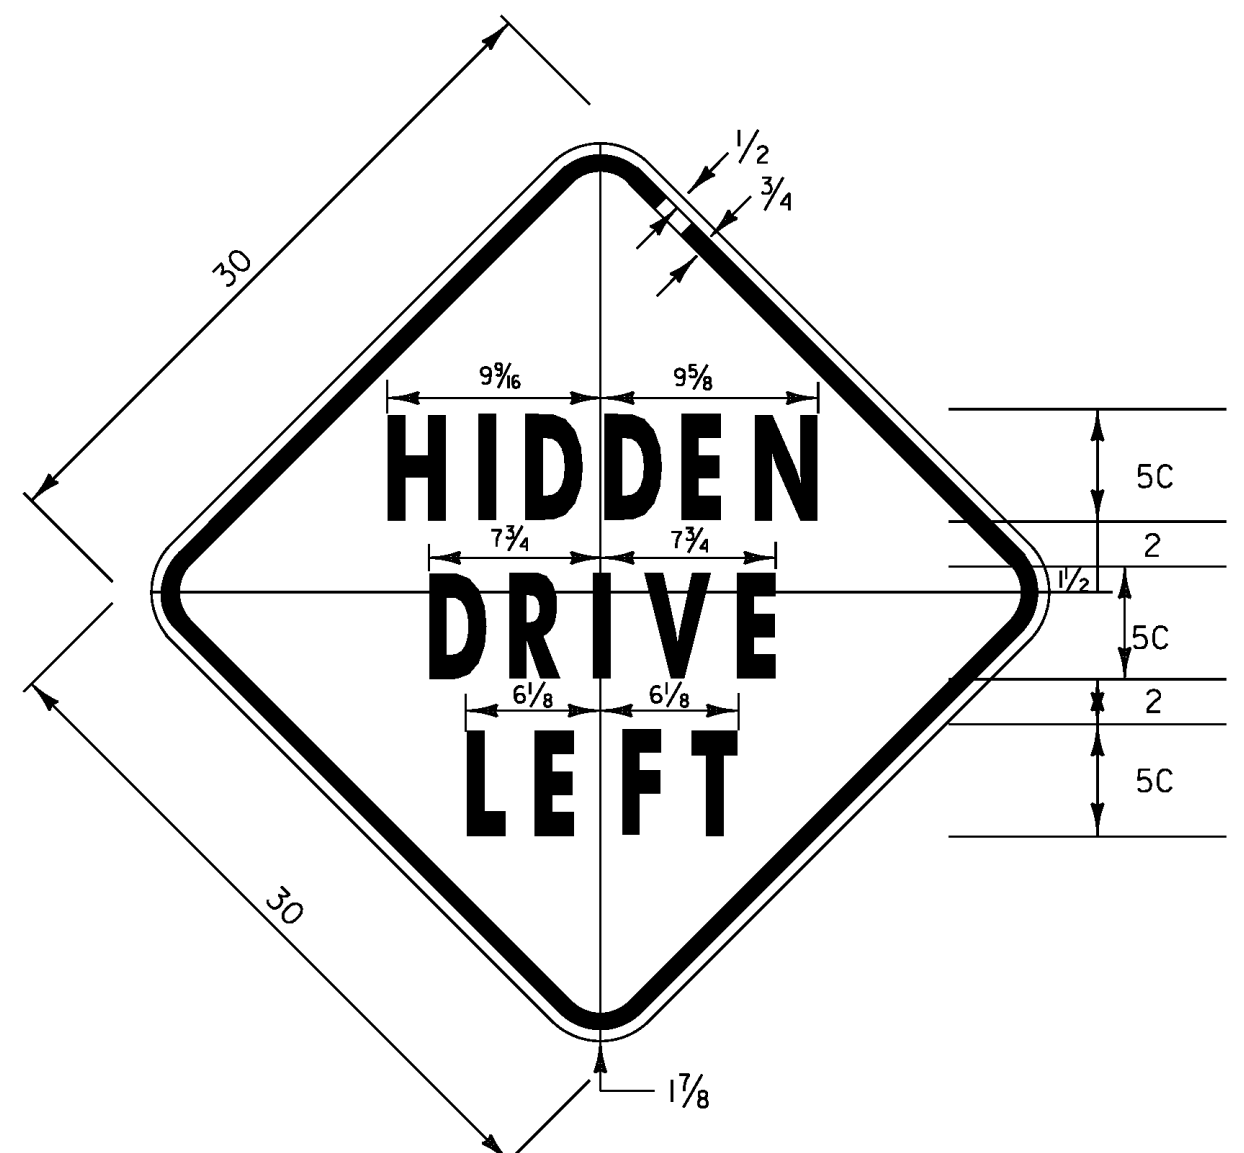


1.875" RADIUS, 0.75" BORDER, 0.50" INDENT
COLORS: LEGEND - BLACK
BACKGROUND - YELLOW
TEXT STYLE: C
VW-133

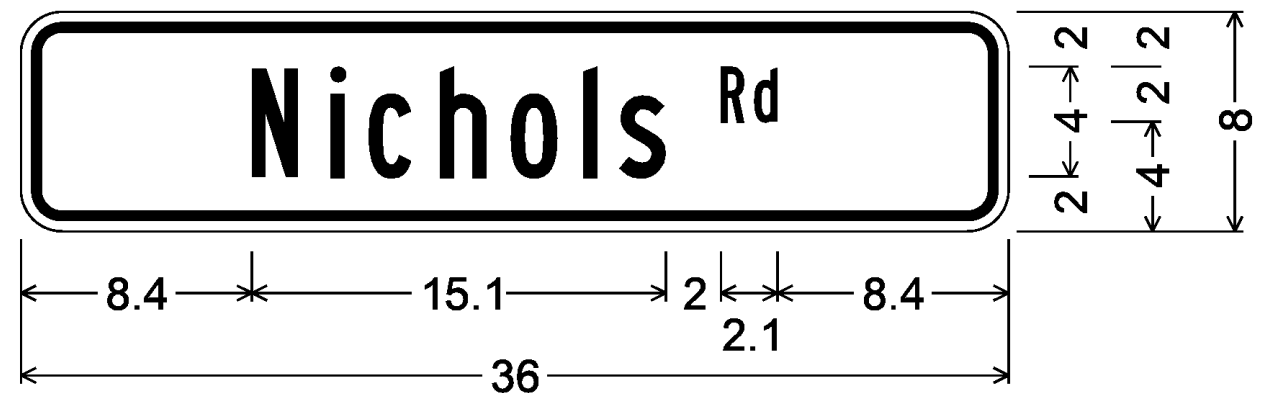


1.5" Radius, 0.4" Border, 0.4" Indent, Black on Yellow;
[Nichols Rd] B;
W16-8P

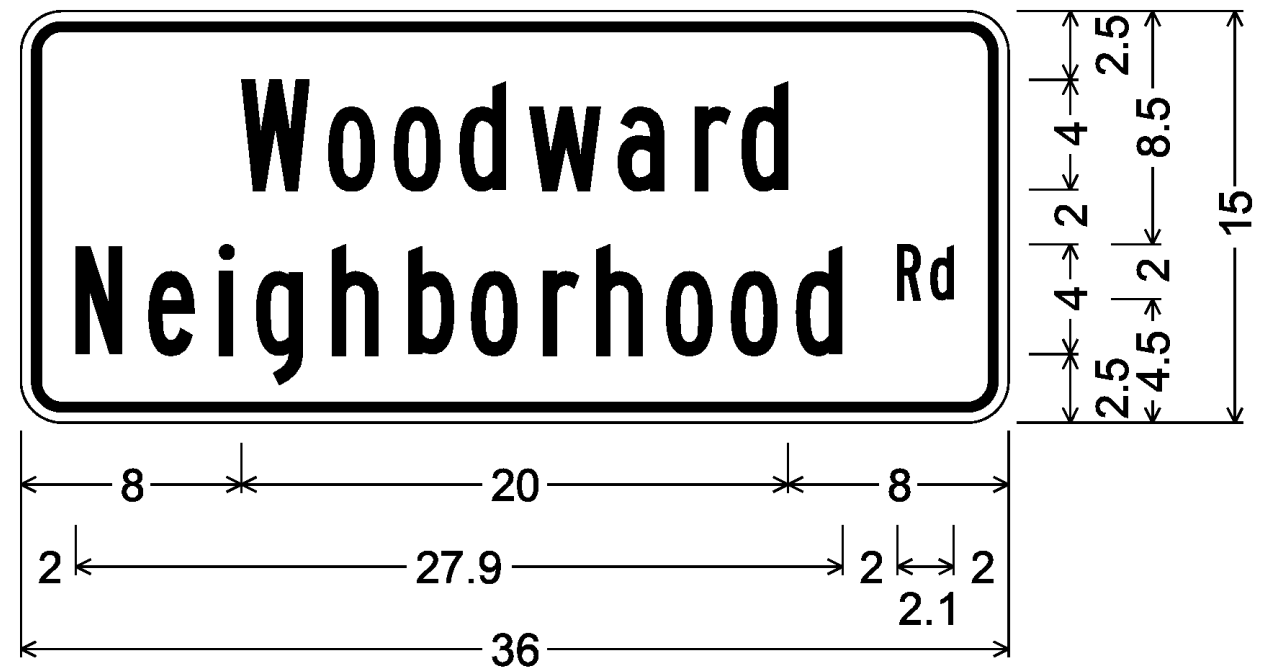

1.5" Radius, 0.4" Border, 0.4" Indent, Black on Yellow;
[Woodward] B;
[Neighborhood Rd] B specified length;
W16-8P

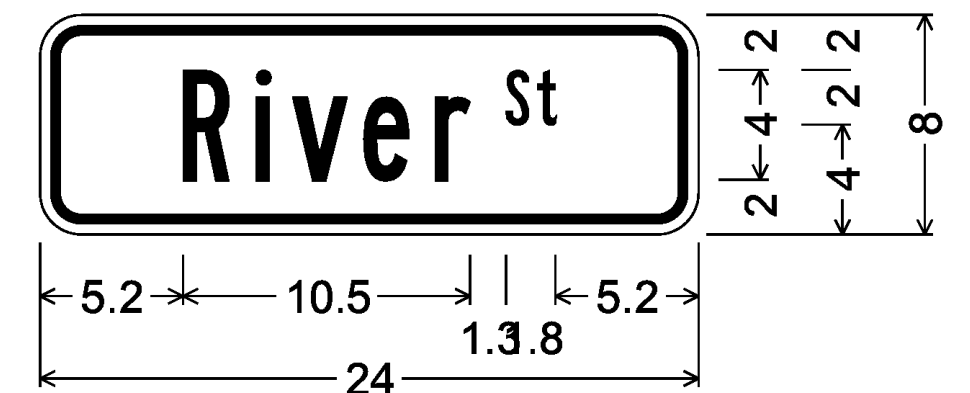

1.5" Radius, 0.4" Border, 0.4" Indent, Black on Yellow;
[RiverSt] B;
W16-8P

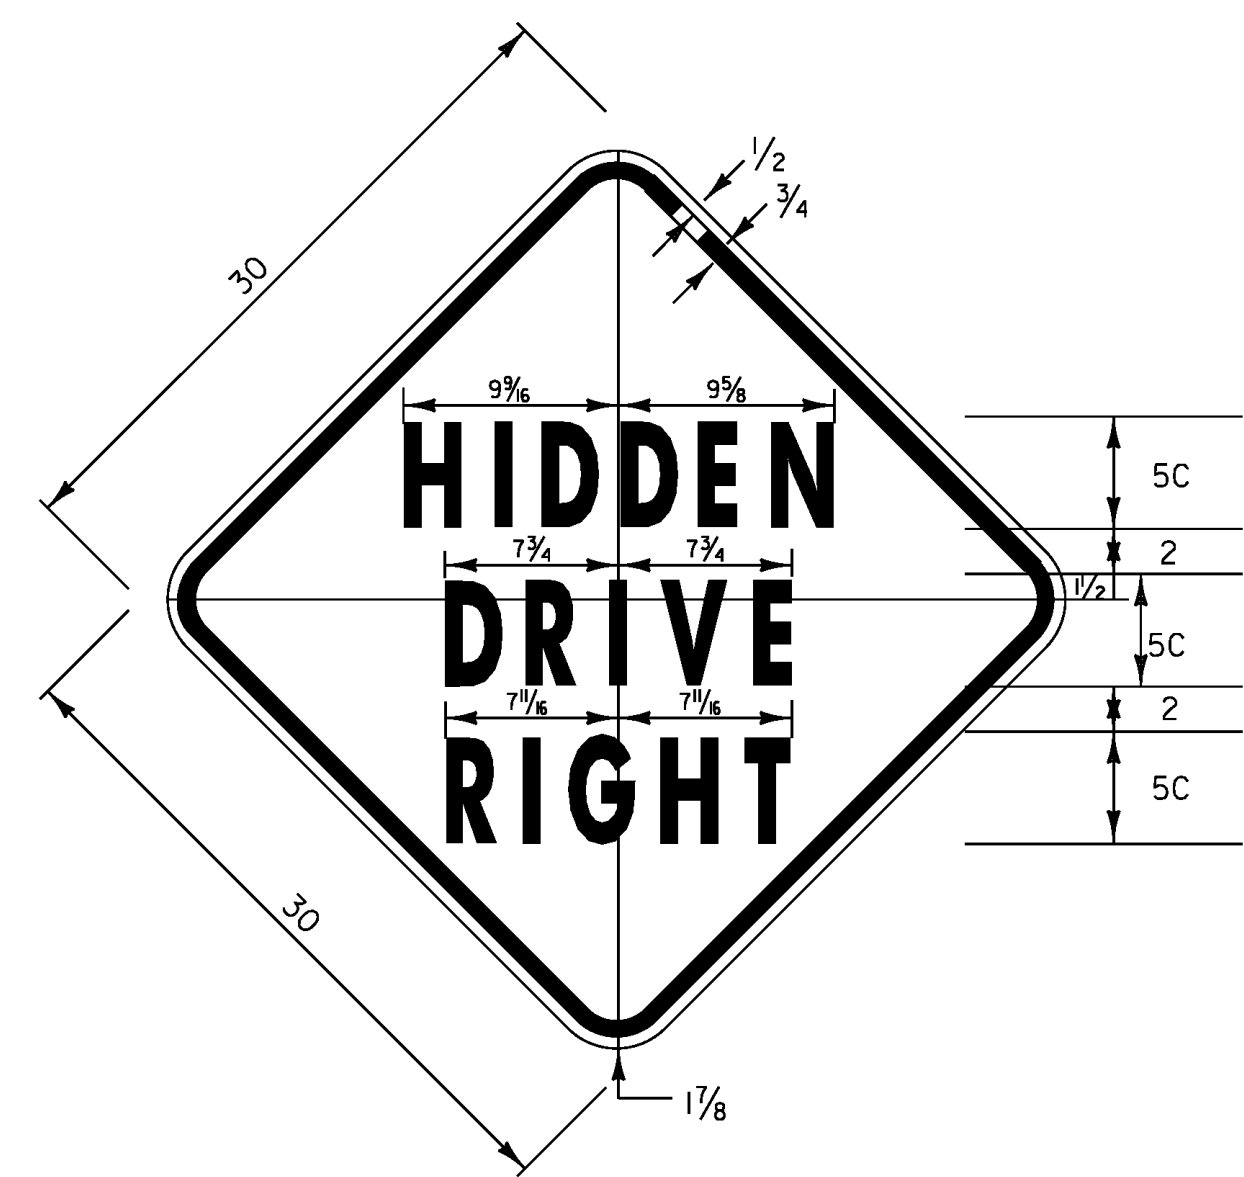

1.875" RADIUS, 0.75" BORDER, 0.50" INDENT
COLORS: LEGEND - BLACK
BACKGROUND - YELLOW
TEXT STYLE: C
VW-054

ENOSBURG

* STREET NAME SIGNS (D3-1) TO BE PRINTED ONLY ON ONE SIDE AND TWO SINGLE-SIDED SIGNS INSTALLED AT EACH LOCATION FOR THE TOWN OF ENOSBURG PER REQUEST BY TOWN DUE TO VANDALISM

| | | | |
|------------------------------------|----------------------------|---------------------|-------------|
| PROJECT NAME: | STATEWIDE NORTHWEST REGION | PLOT DATE: | 16-JUL-2012 |
| PROJECT NUMBER: | STP HRRR(13) | DRAWN BY: | TDS |
| FILE NAME: | I2k020wrk.dgn | DESIGNED BY: | NLA |
| PROJECT LEADER: | JLS | CHECKED BY: | NLA |
| PROJECT SIGN DETAIL SHEET 2 | | SHEET | 14 OF 107 |