




MILTON

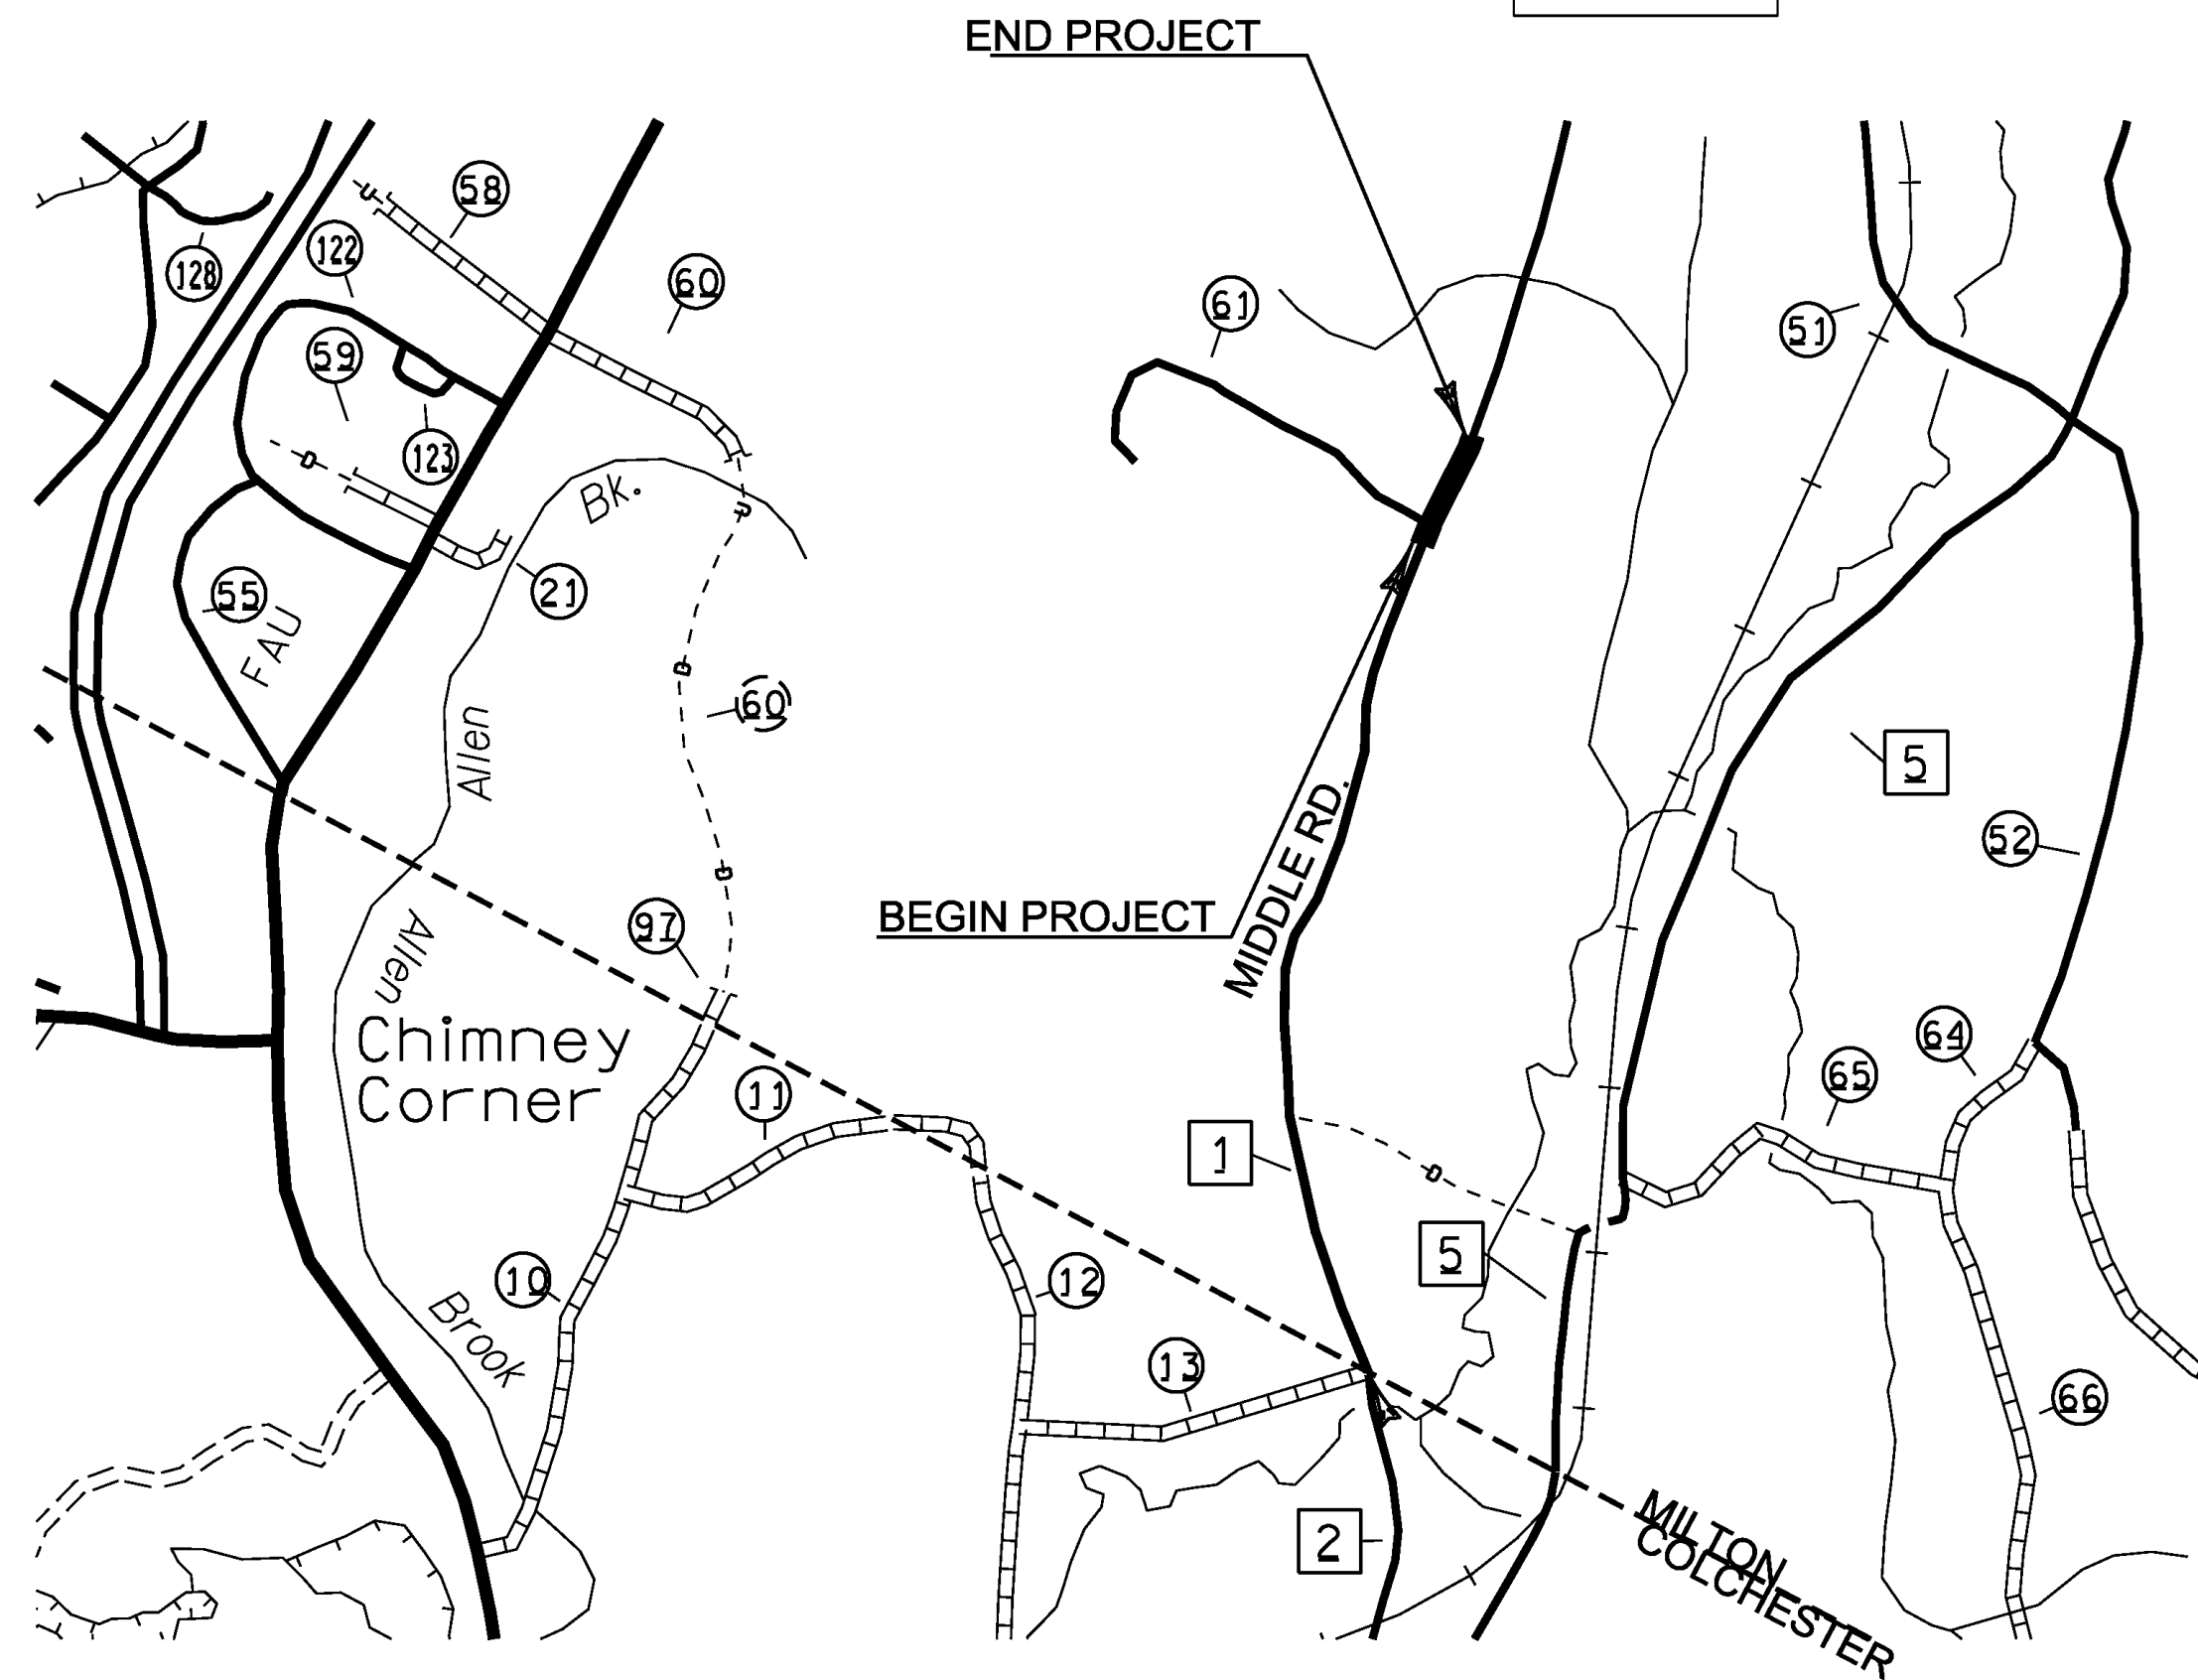

BEGIN PROJECT

END PROJECT

MIDDLE RD.

MILTON COLCHESTER

Chimney Corner


Allen Brook

FAU

BEGINNING AT THE MILTON-COLCHESTER TOWNLINE LOCATED ON MIDDLE ROAD (TH-1) IN THE TOWN OF MILTON AND DESIGNATING THE TOWNLINE AS MILE MARKER 0.000 AND EXTENDING 1.525 MILES NORTHERLY ALONG MIDDLE ROAD TO A POINT WHERE THE WORK WILL BEGIN AT A LOCATION APPROXIMATELY 26 FT SOUTH OF THE INTERSECTION OF COBBLE HILL ROAD (TH-61) AND THEN EXTENDING A DISTANCE OF 680 FEET TO A POINT 264 FT SOUTH OF AND ACROSS FROM POLE #51/36 (MM 1.650) TO CONCLUDE THIS SEGMENT OF THIS PROJECT.



MILTON

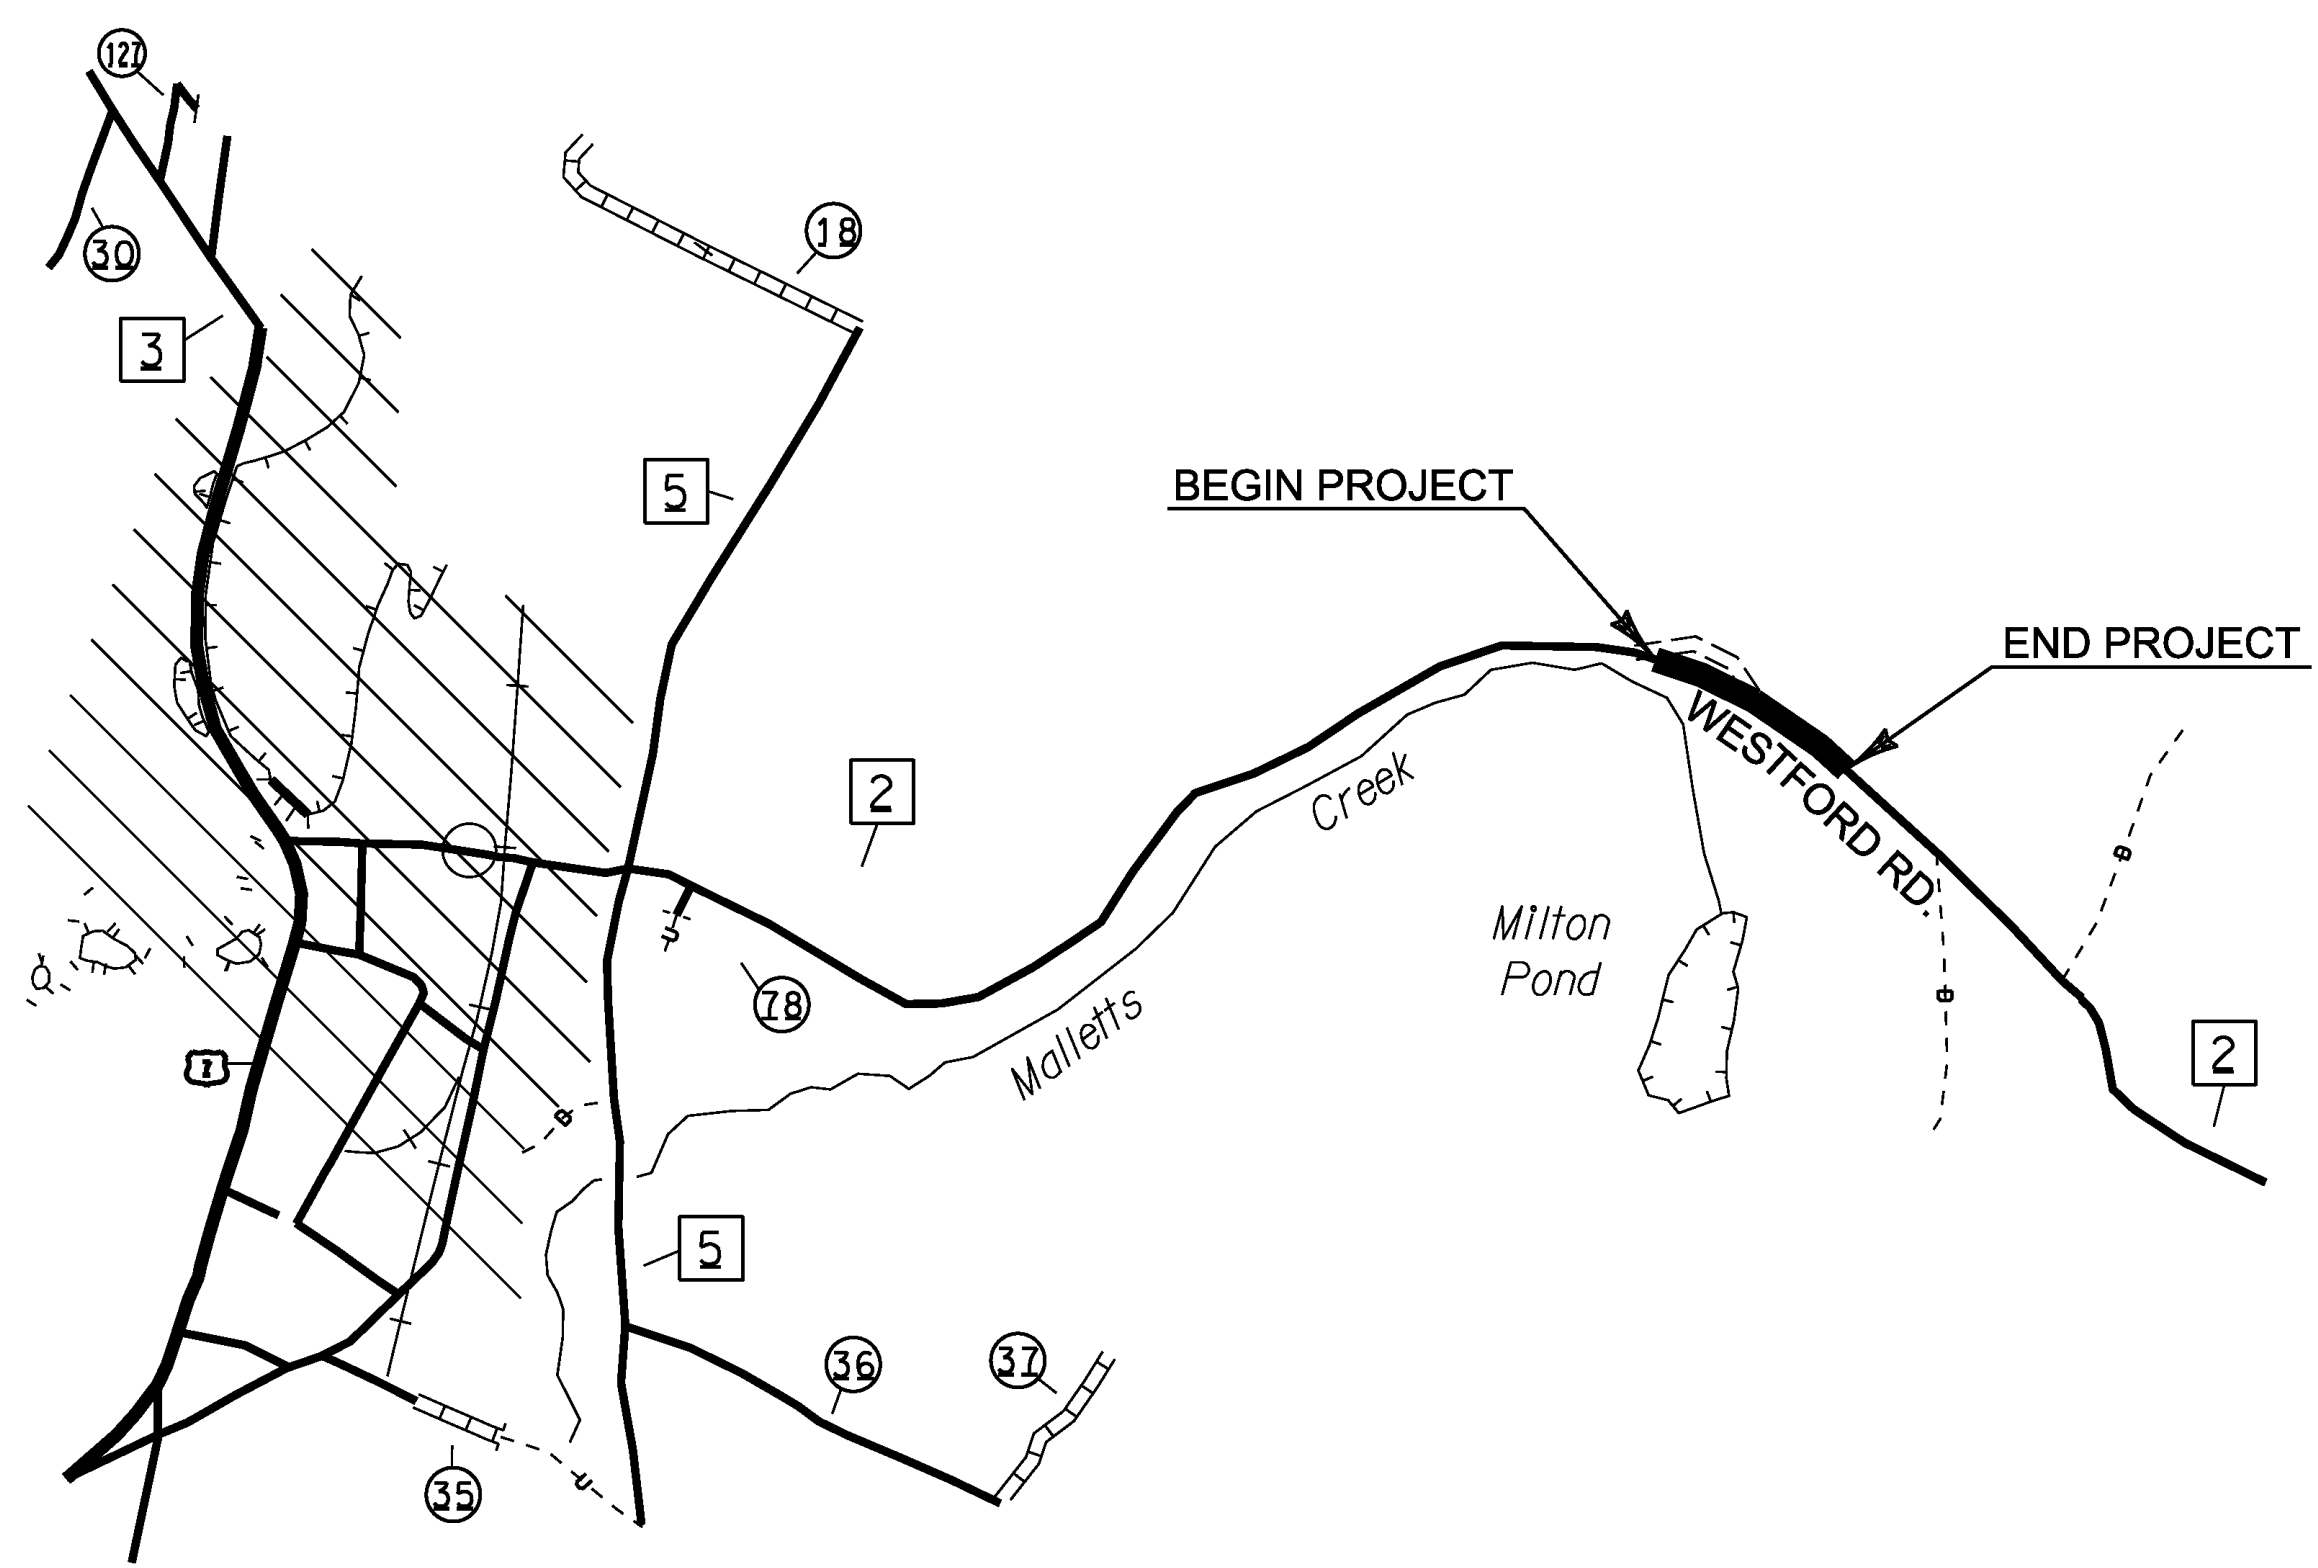

BEGIN PROJECT

END PROJECT

Milton Pond

Malletts Creek

WESTFORD RD.

DESIGNATING THE INTERSECTION OF US ROUTE 7 AND WESTFORD ROAD (TH-2) IN THE TOWN OF MILTON AS MILE MARKER 0.000 AND TRAVELING EAST ALONG WESTFORD RD (TH-2) 2.688 MILES EASTERLY OF THE INTERSECTION OF US ROUTE 7 AND WESTFORD ROAD (TH-2) WHERE THE WORK IS TO BEGIN AND EXTENDING EASTERLY FROM THIS POINT ALONG WESTFORD ROAD (TH-2) FOR A DISTANCE OF 0.312 MILES TO A POINT 243 FT WEST OF AND ACROSS FROM POLE #291/40/2/82 TO CONCLUDE THIS SEGMENT OF THIS PROJECT.

NOT TO SCALE

<b>PROJECT NAME:</b> STATEWIDE NORTHWEST REGION	
<b>PROJECT NUMBER:</b> HES HSIP(4)	
<b>FILE NAME:</b> I2k020wrk.dgn (I2k038)	<b>PLOT DATE:</b> 16-JUL-2012
<b>PROJECT LEADER:</b> JLS	<b>DRAWN BY:</b> TDS
<b>DESIGNED BY:</b> NLA	<b>CHECKED BY:</b> NLA
LOCATION MAP SHEET 2	<b>SHEET</b> 84 <b>OF</b> 107