
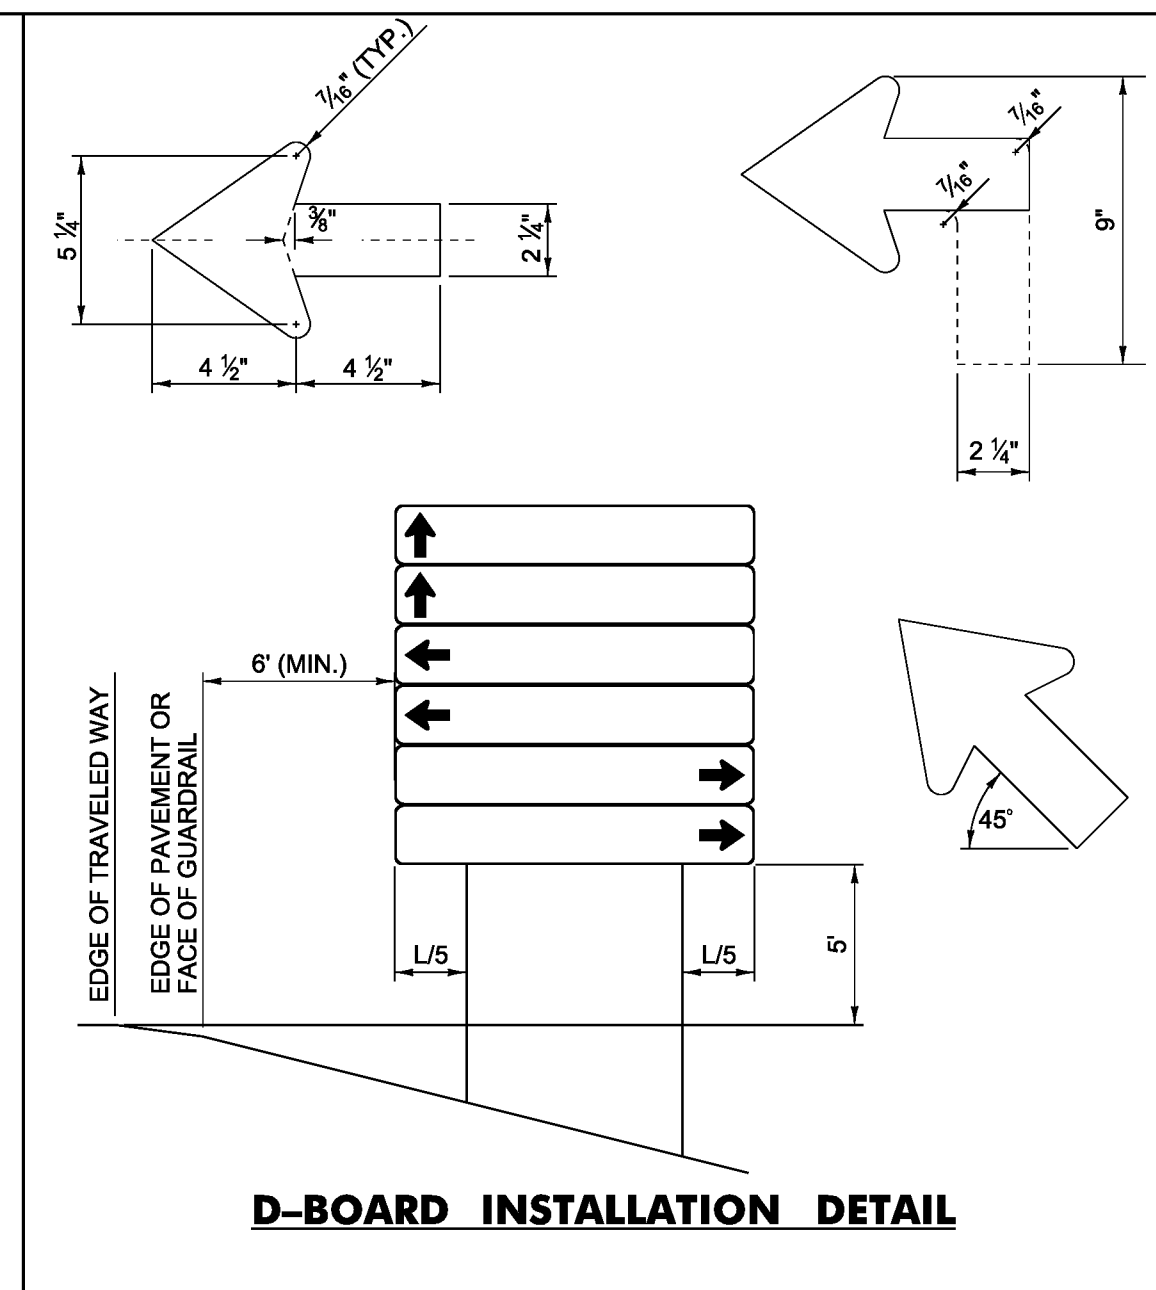
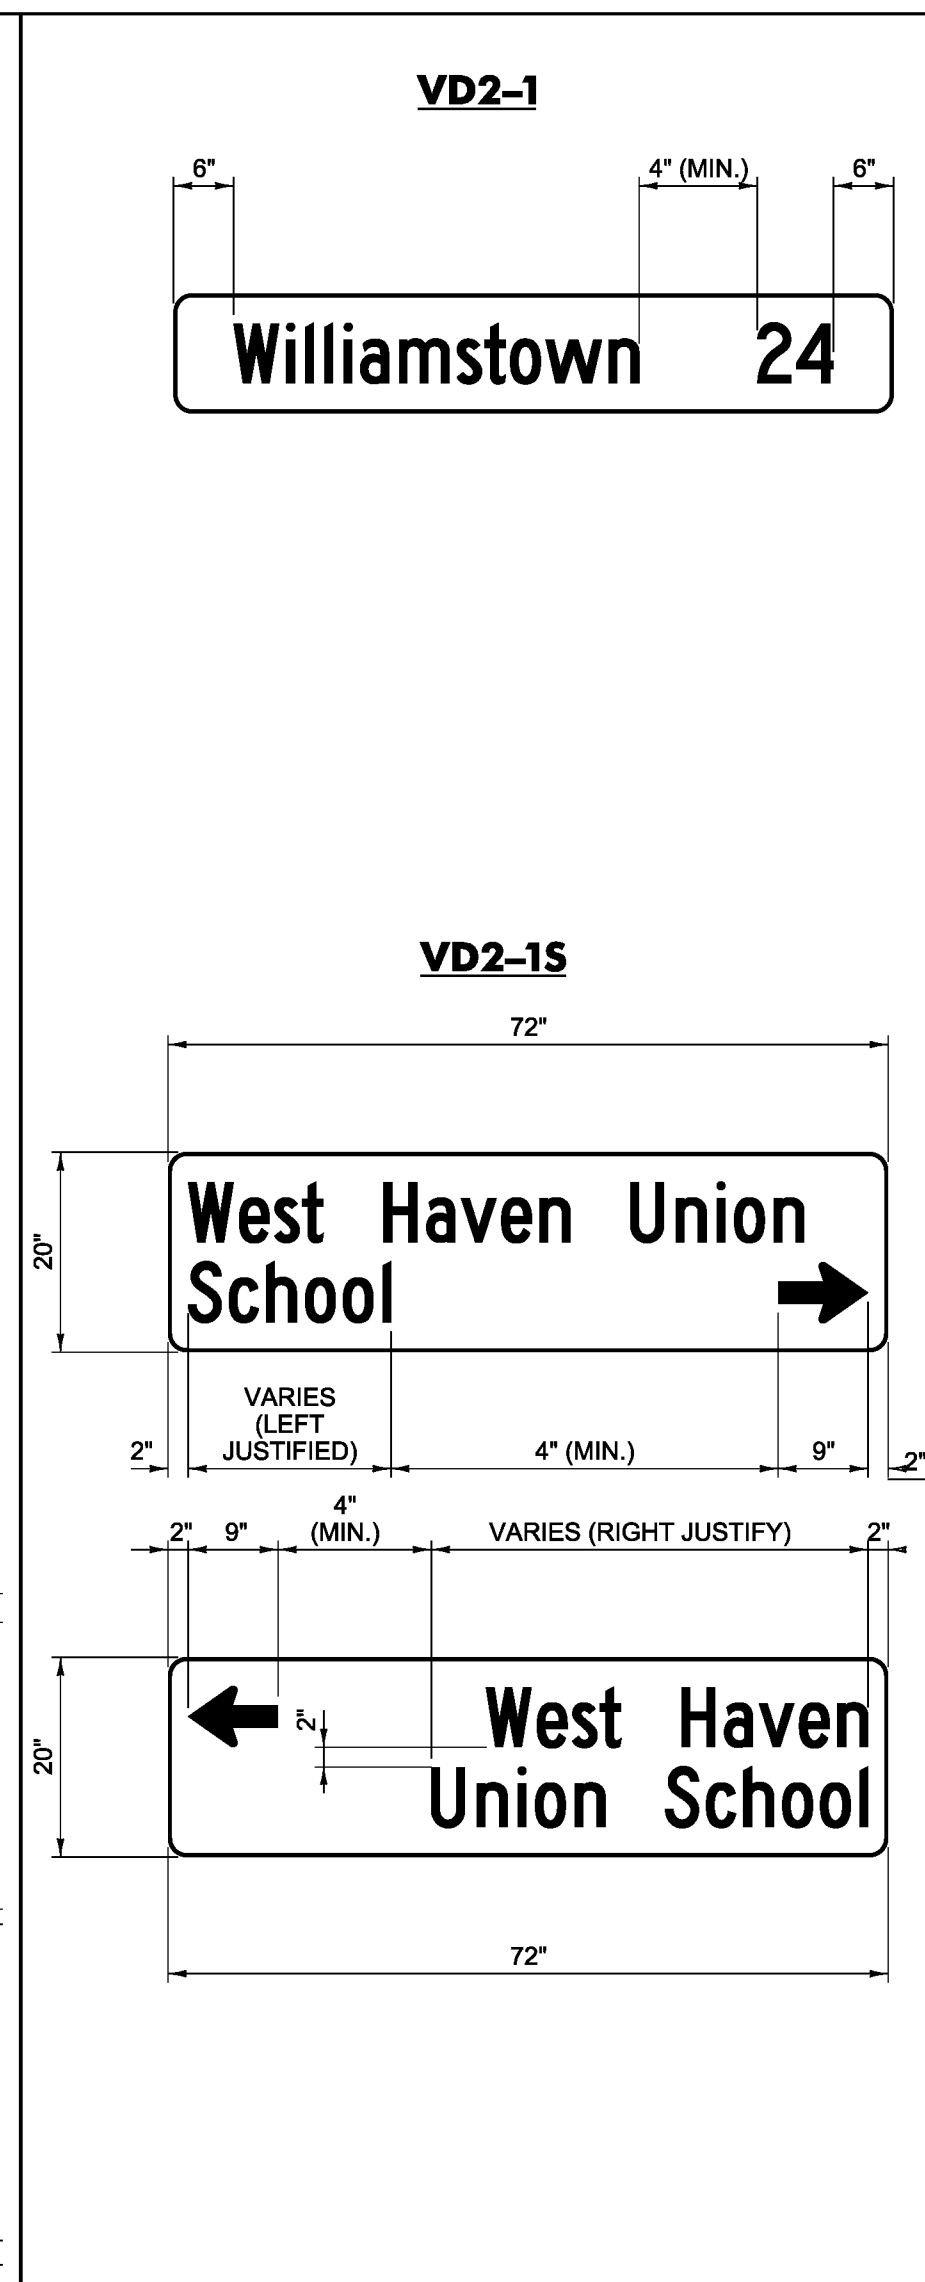
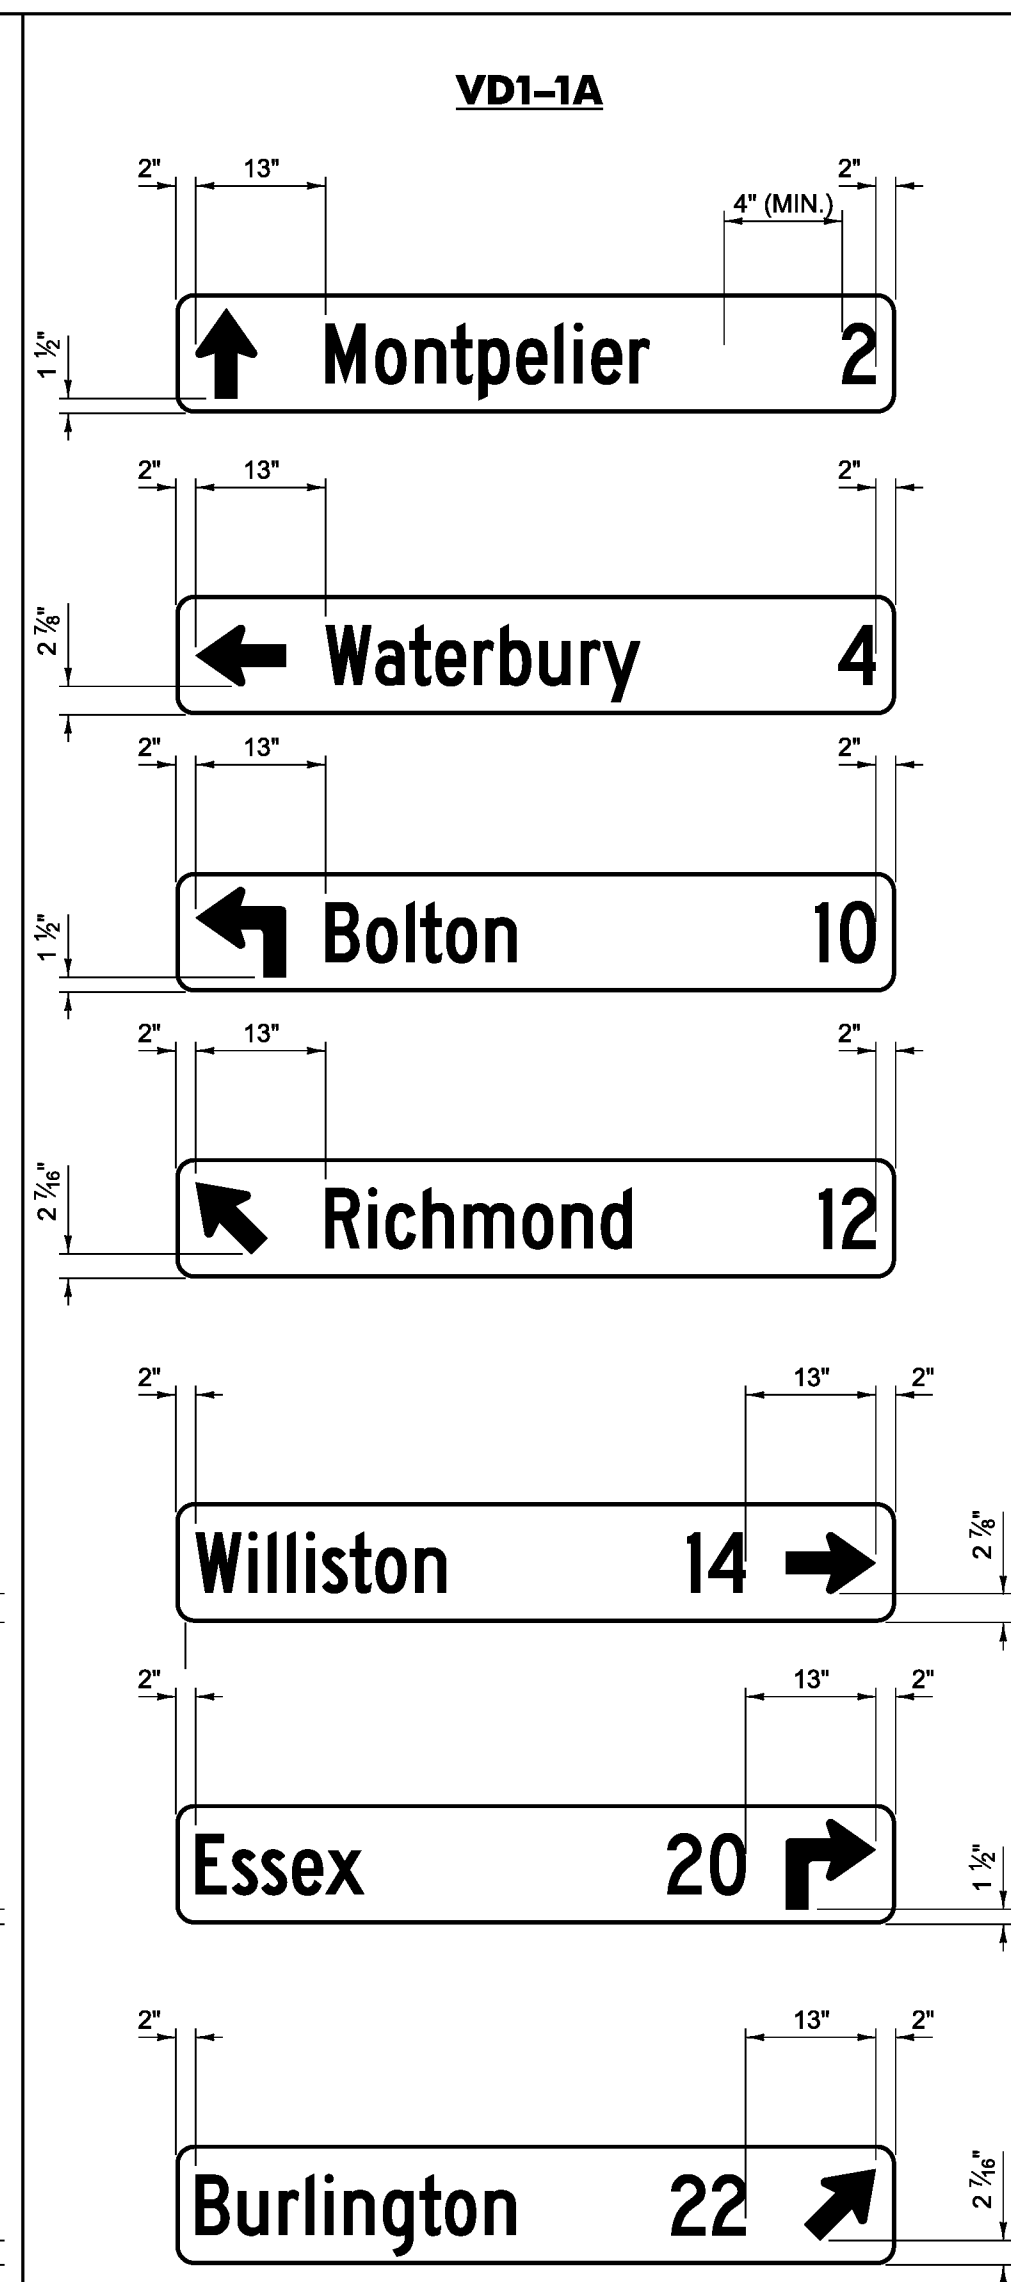


DESTINATION BOARD DETAILS

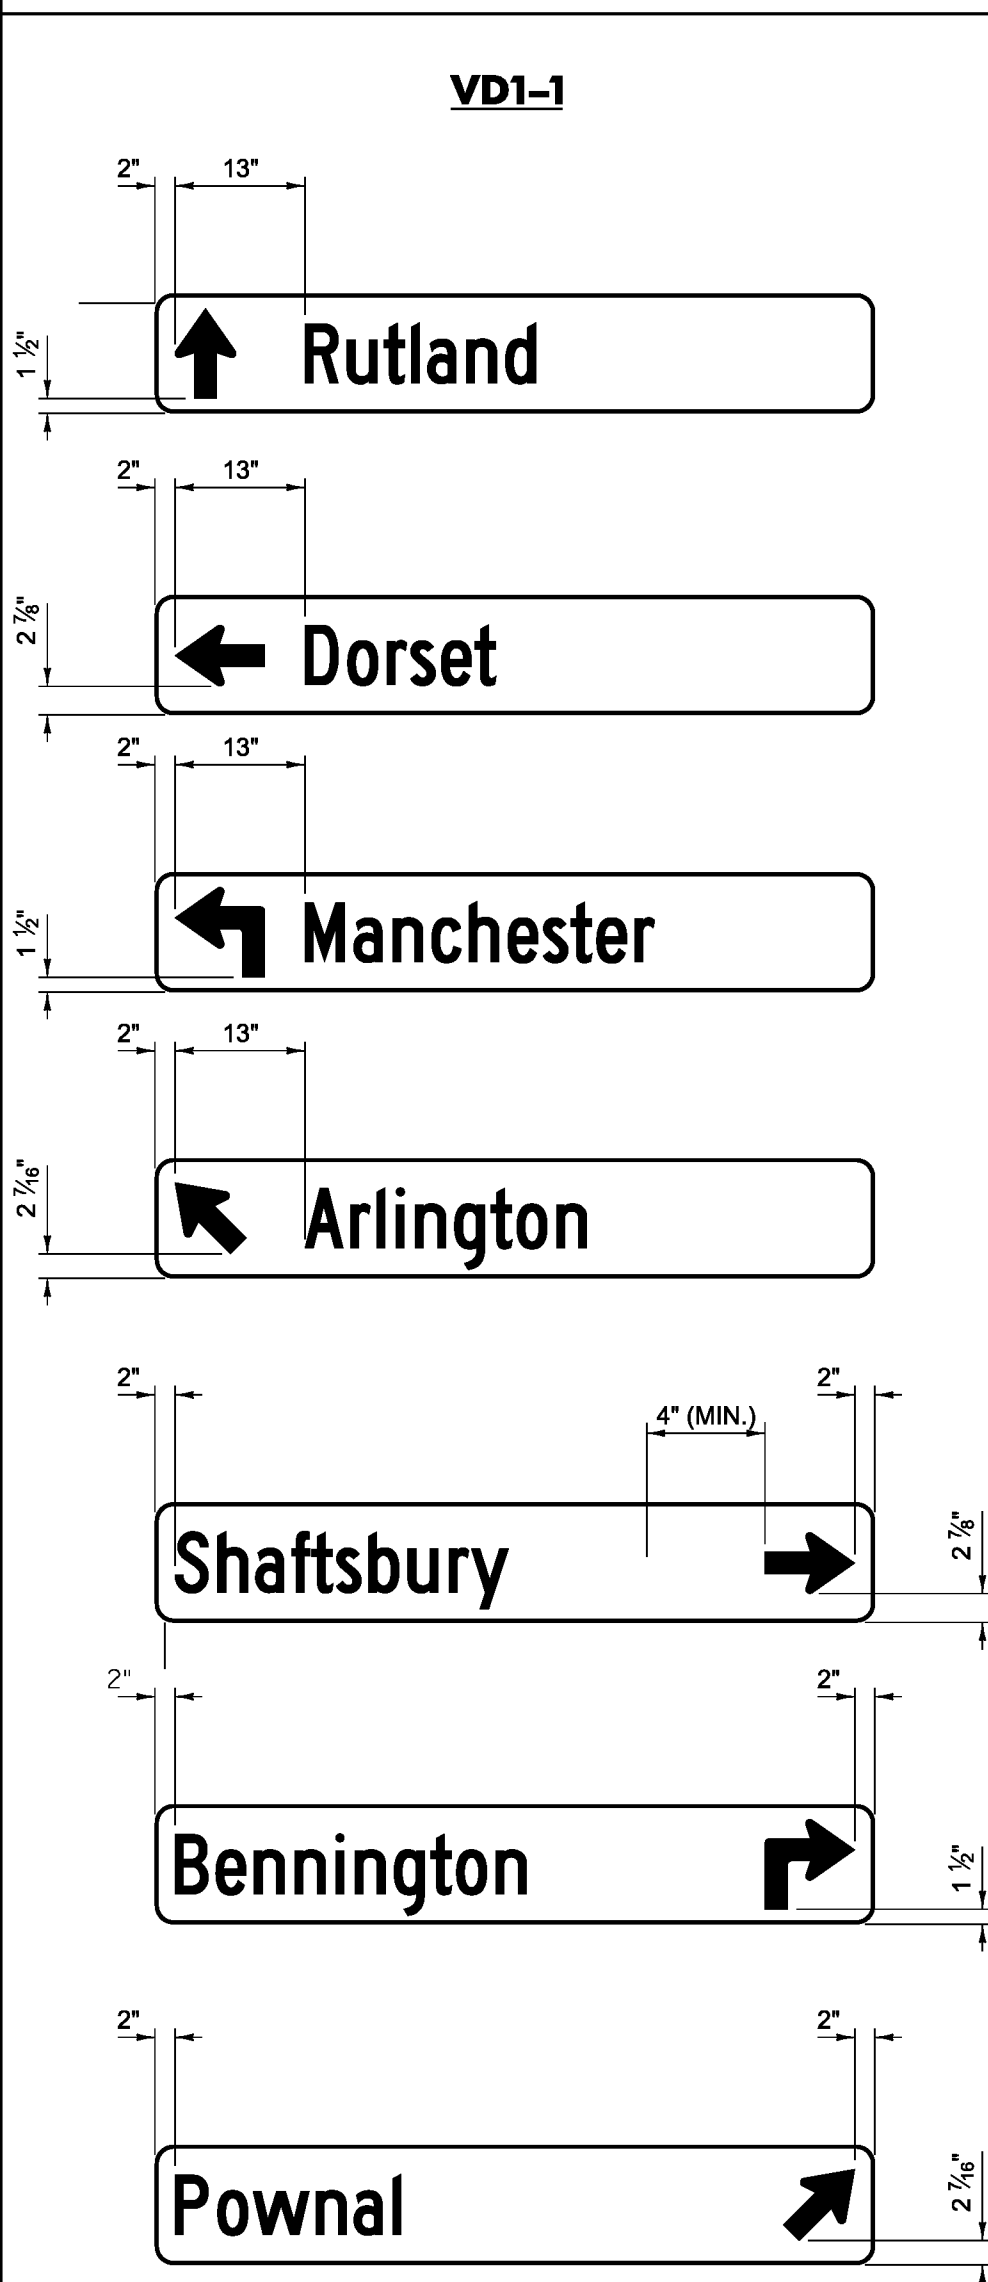

- D-BOARD NOTES:**
- SIGN SUBSTRATE MATERIAL SHALL BE ALUMINUM SHEETING 0.125 INCHES MINIMUM THICKNESS.
 - ALL SIGNS SHALL BE 72 INCH BY 12 INCH WITH CORNERS ROUNDED TO A 1 1/2 INCH RADIUS, UNLESS OTHERWISE NOTED.
 - SIGNS SHALL HAVE A 3/8 INCH WIDE BORDER ROUNDED TO A 1 1/2 INCH RADIUS.
 - SIGNS SHALL BE WHITE RETROREFLECTIVE LEGEND ON A GREEN RETROREFLECTIVE BACKGROUND, BOTH SHALL HAVE RETROREFLECTIVE SHEETING EQUAL TO OR EXCEEDING "AMERICAN ASSOCIATION OF STATE HIGHWAY AND TRANSPORTATION OFFICIALS" (AASHTO) M 268 (AMERICAN SOCIETY FOR TESTING AND MATERIALS) (ASTM) D 4586 TYPE III.
 - LEGEND SHALL BE CENTERED VERTICALLY
 - LEGEND SHALL BE LOWER CASE WITH THE FIRST LETTERS CAPITALIZED.
 - TEXT SIZE AND SERIES SHALL BE SIZED IN THIS ORDER UNTIL THE LEGEND FITS (EACH CAN BE REDUCED TO 80% SPACING): 6C; 6B; 5C; 5B; 4C; 4B.
 - SEQUENCE OF ARROWS TO BE AS SHOWN, TOP TO BOTTOM.
 - SIGNS SHALL BE LIMITED TO TWO PER DIRECTION PER INSTALLATION WITH A MAXIMUM OF 6 SIGNS.
 - ALL DIMENSIONS IN INCHES, UNLESS OTHERWISE NOTED.

PROJECT NAME: STATEWIDE SOUTHWEST REGION
 PROJECT NUMBER: STP HRRR(15) / HES HSIP(6)
 FILE NAME: t12k024frn.dgn PLOT DATE: 06-AUG-2012
 PROJECT LEADER: JLS DRAWN BY: MBL
 DESIGNED BY: MBL CHECKED BY: NA
 GENERAL SIGN DETAIL SHEET 2 SHEET 5 OF 90