




TYPICAL SECTION - PHASE I CONSTRUCTION - BRIDGE NO. 2
NOT TO SCALE

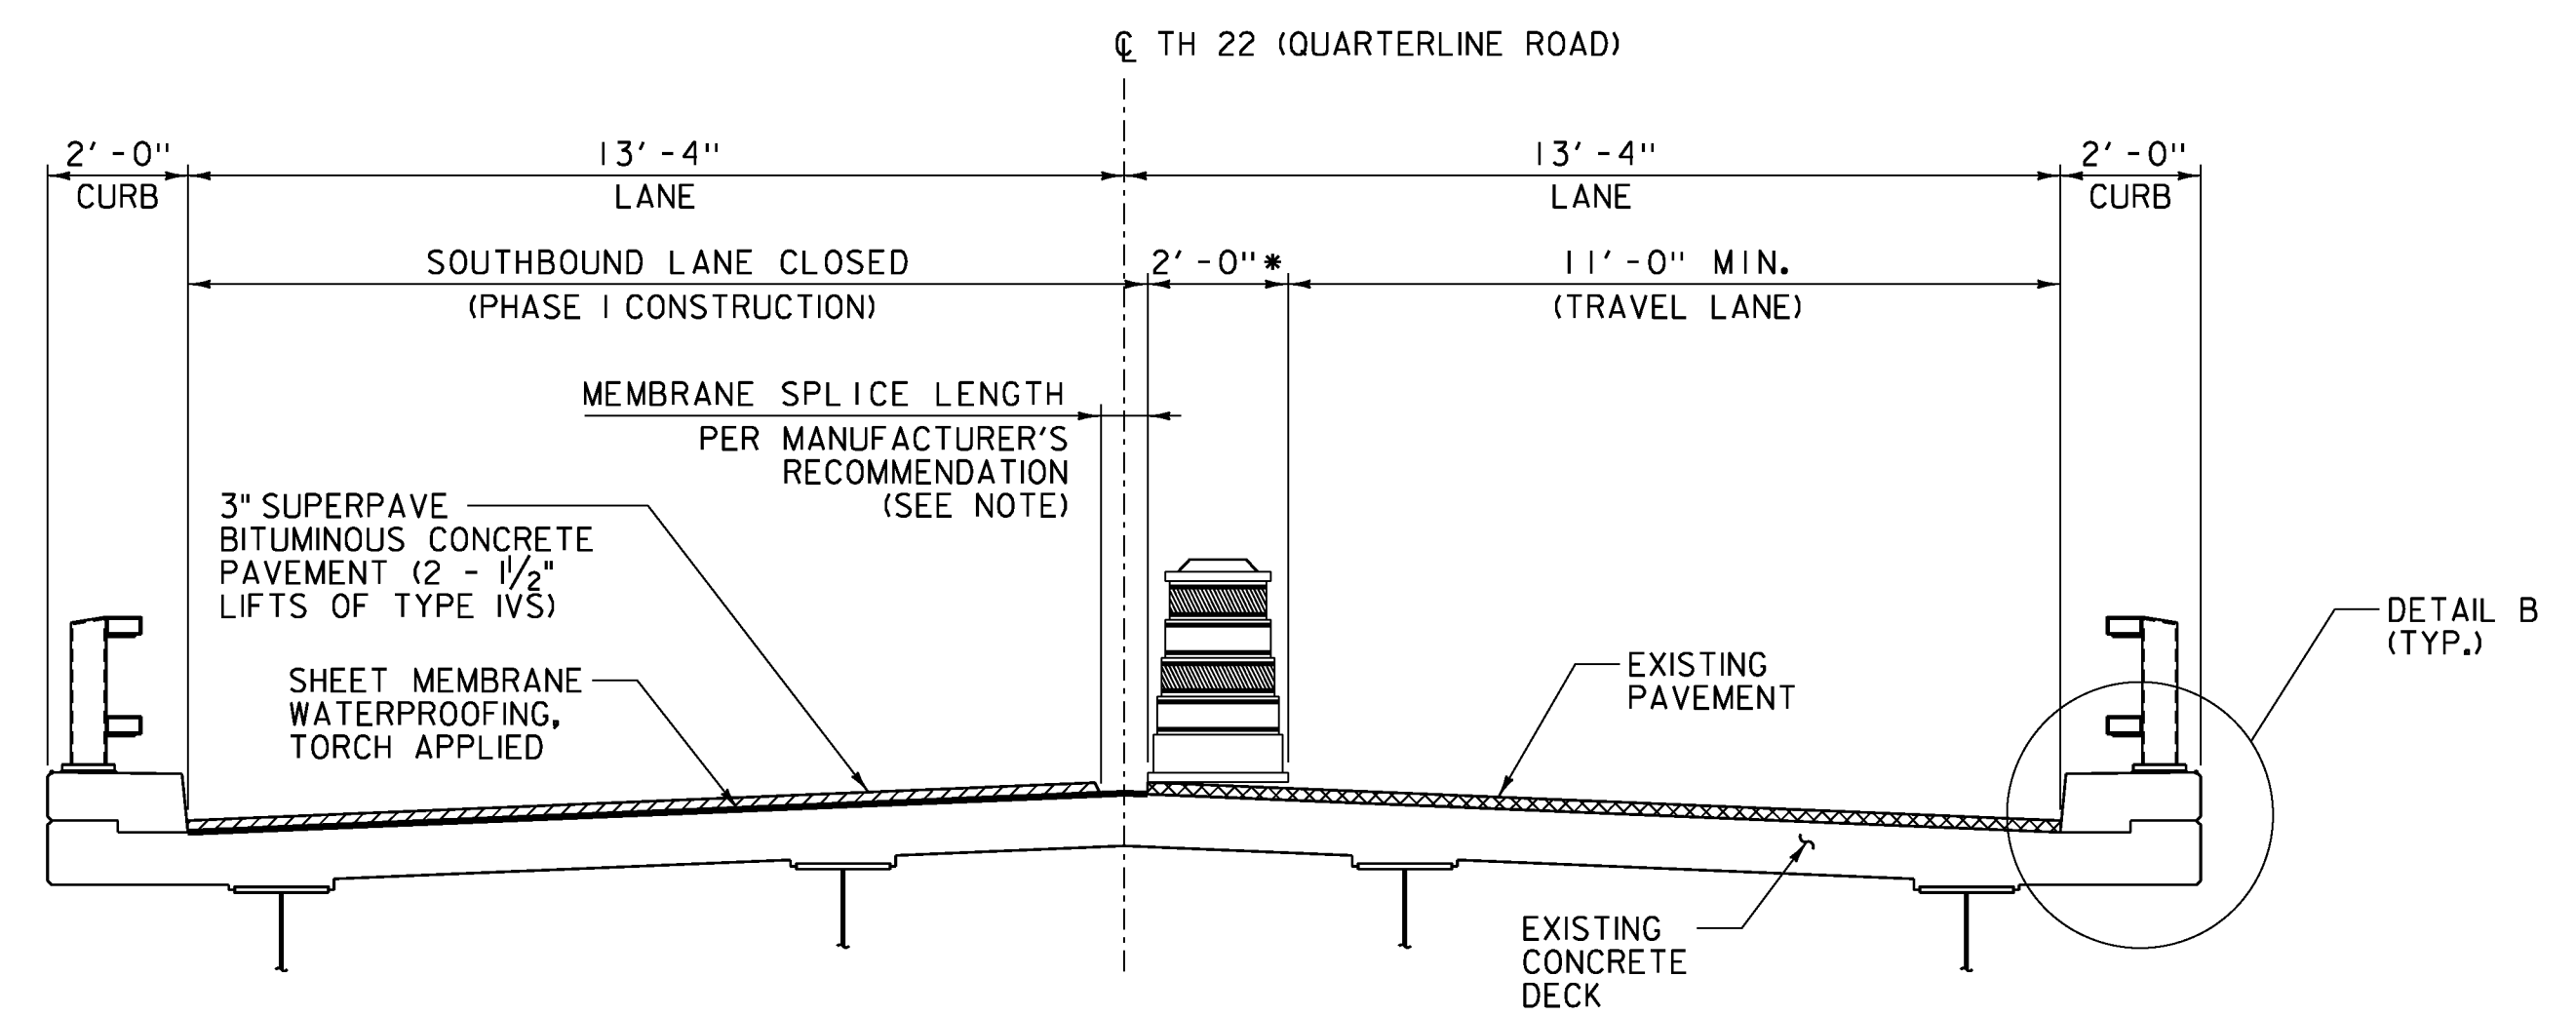

TYPICAL SECTION - PHASE I CONSTRUCTION - BRIDGE NO. D18
NOT TO SCALE

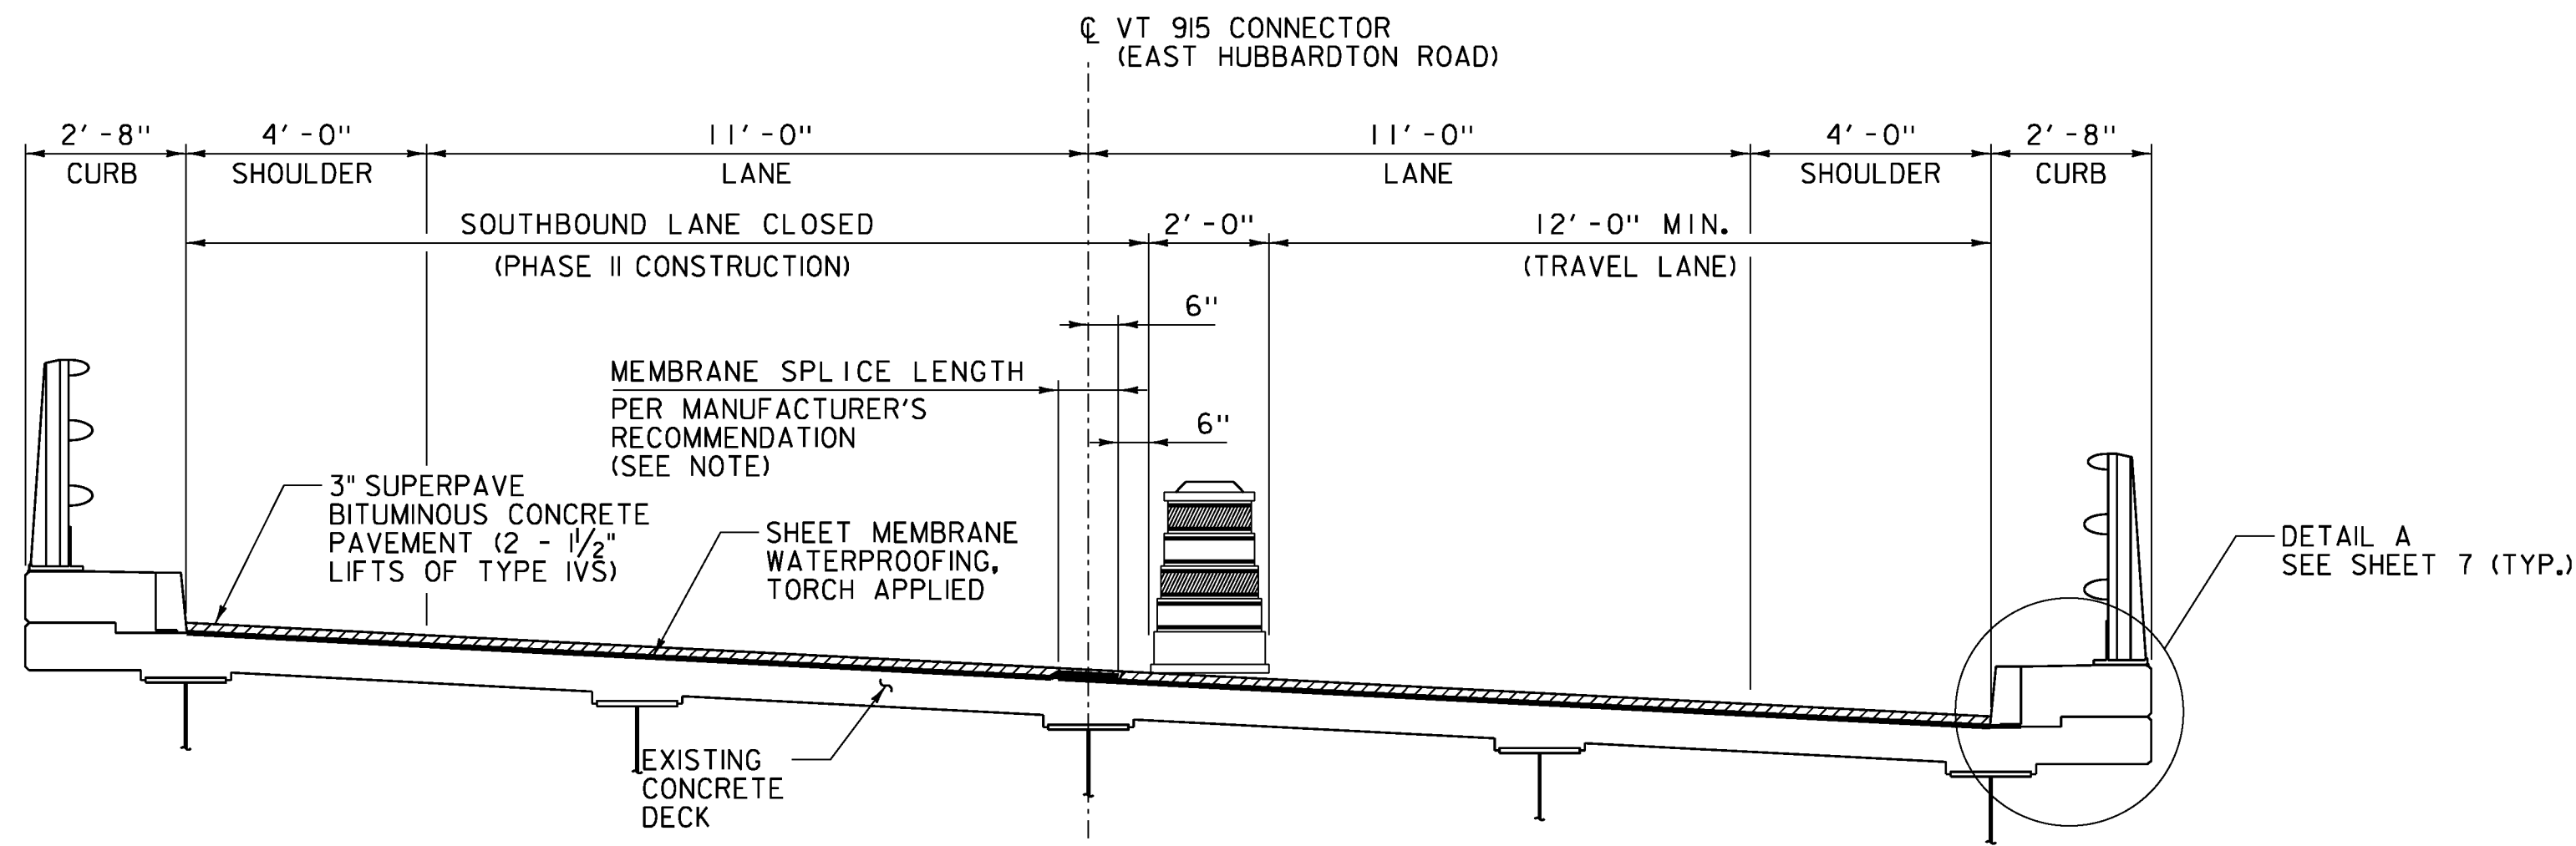


TYPICAL SECTION - PHASE II CONSTRUCTION - BRIDGE NO. 2
NOT TO SCALE

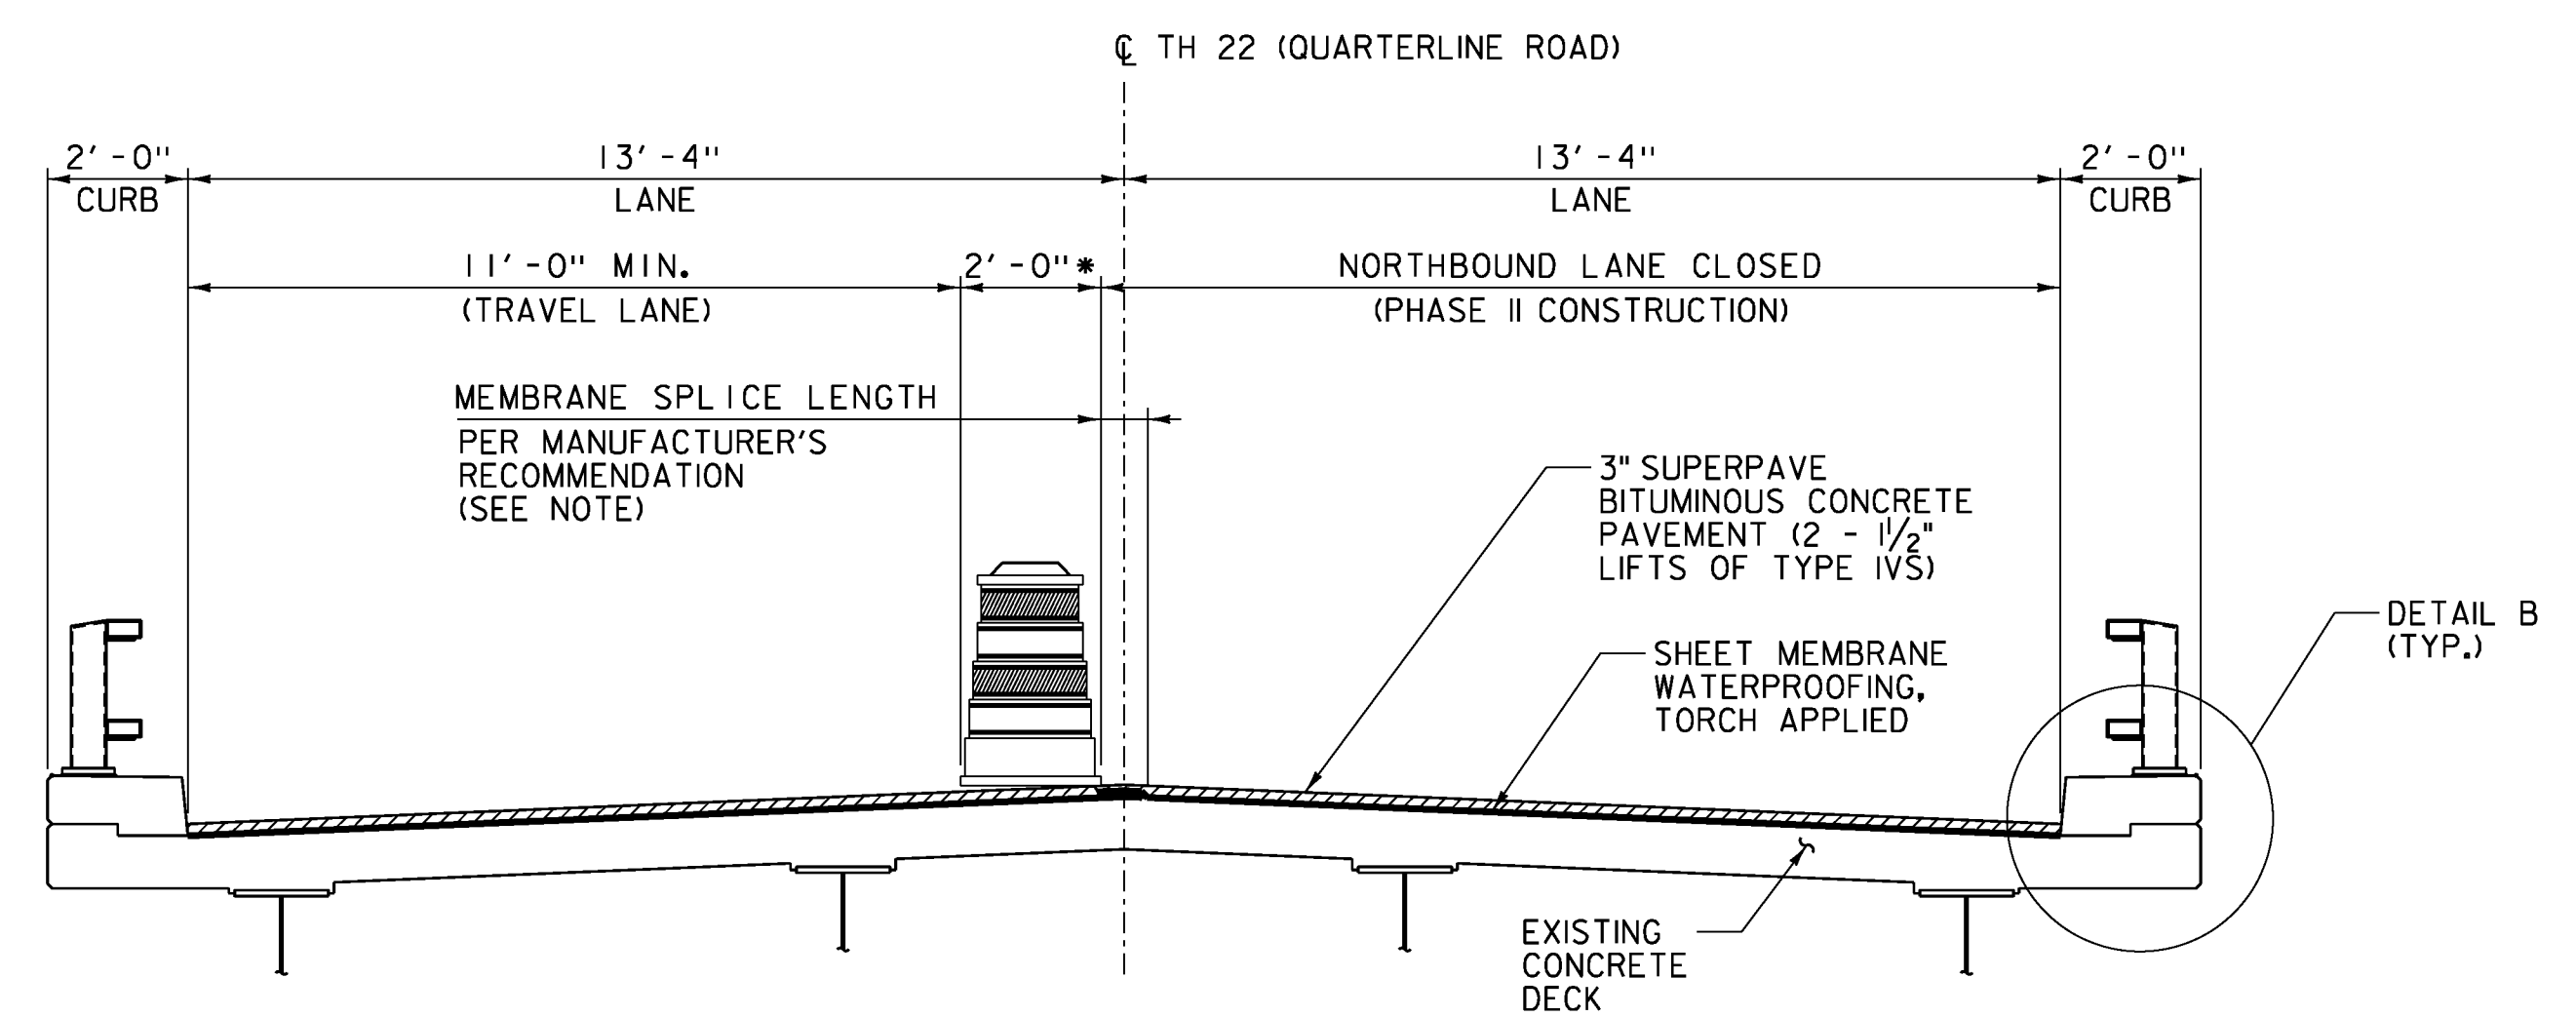


TYPICAL SECTION - PHASE II CONSTRUCTION - BRIDGE NO. D18
NOT TO SCALE

NOTE: PLACEMENT OF THE MEMBRANE SHALL START AT THE LOW SIDE OF THE BRIDGE. THE MEMBRANE SPLICE SHALL BE AS SHOWN ABOVE, WITH THE HIGH SIDE OVERLAPPING THE LOW SIDE.

• TEMPORARY BARRELS SHALL BE MOVED AND REPLACED AS NECESSARY TO ACCOMMODATE OVERSIZED VEHICLES AND CONSTRUCTION ACTIVITIES. PAYMENT SHALL BE INCIDENTAL TO ITEM 641.10.

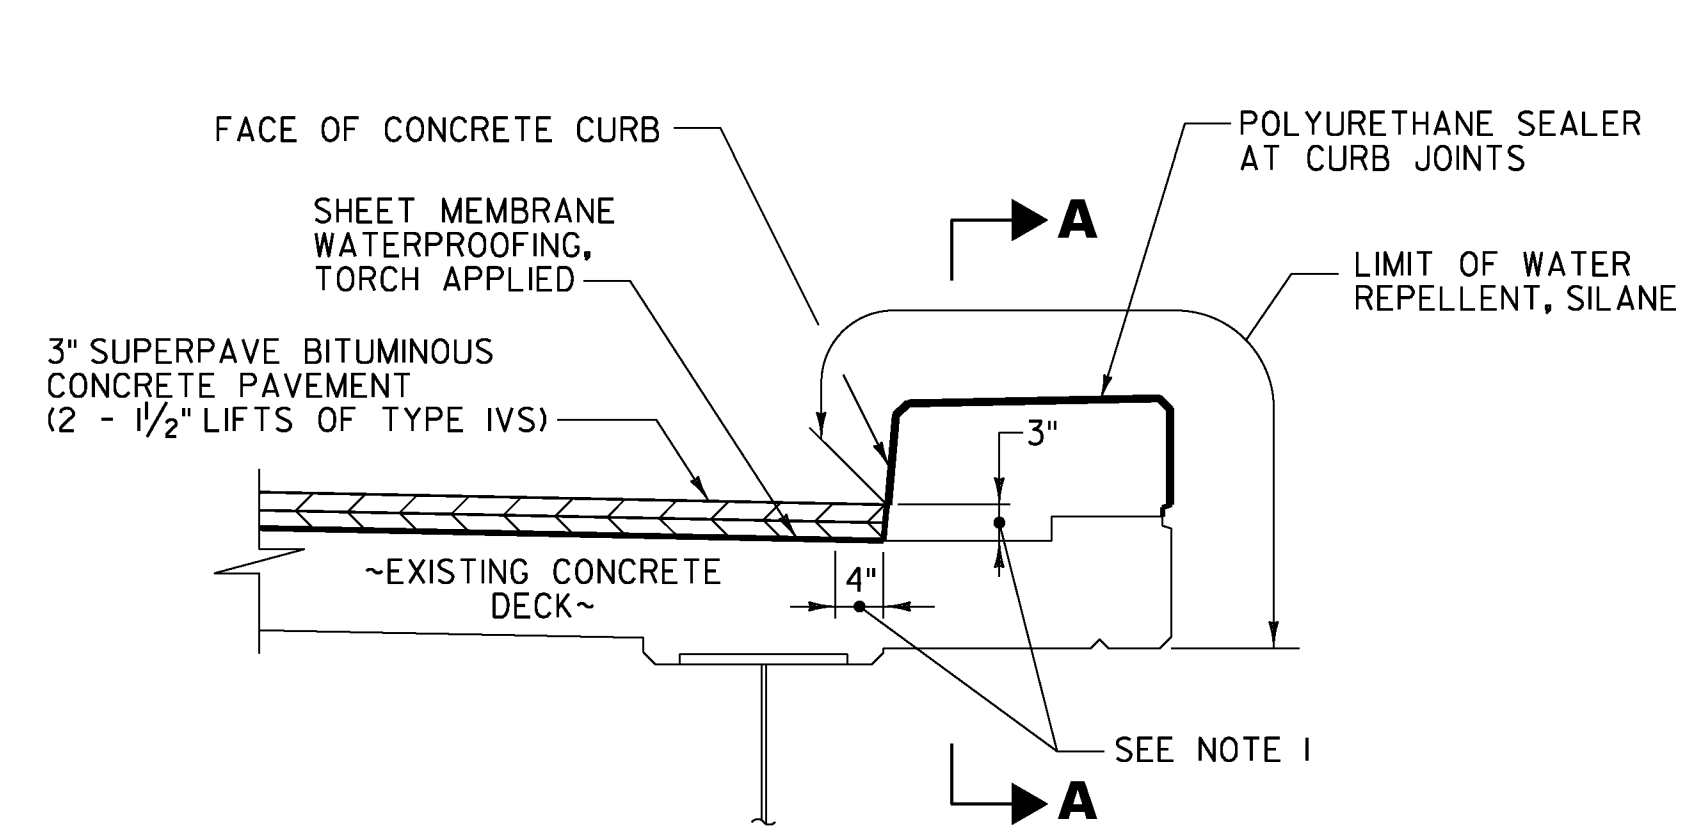

DETAIL B
NOT TO SCALE

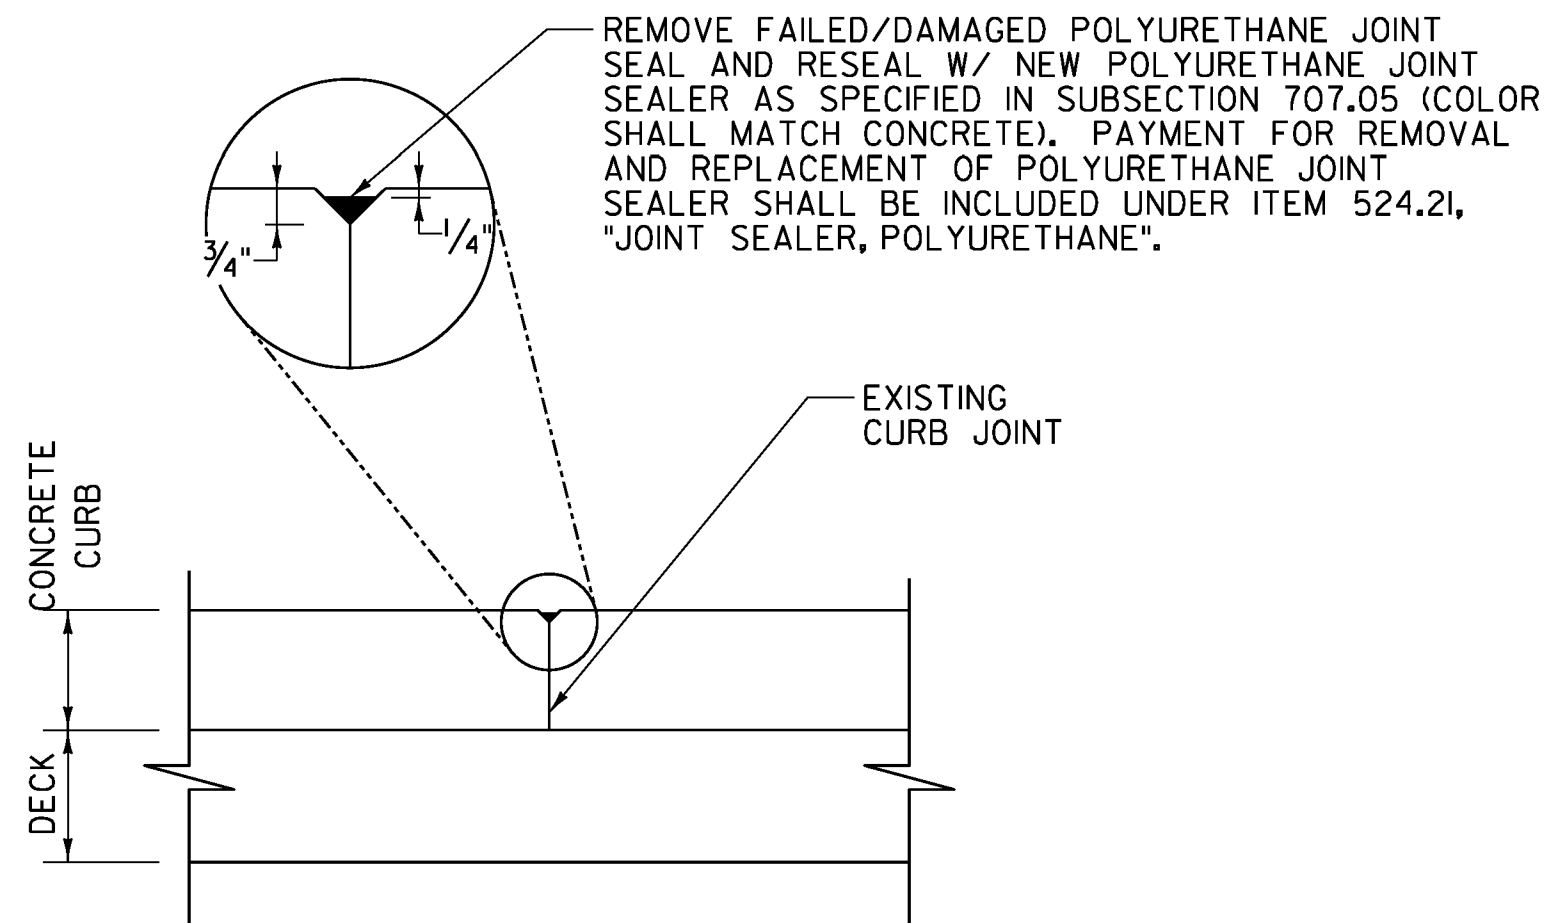

SECTION A-A
NOT TO SCALE

DETAIL B NOTES:

- INDICATES AREA ALONG DECK AND UP FACE OF CURB FOR PLACEMENT OF TWO COATS OF POLYURETHANE MEMBRANE.
- POLYURETHANE MEMBRANE AND BLAST CLEANING SHALL BE INCLUDED IN THE UNIT PRICE BID FOR SHEET MEMBRANE WATERPROOFING, TORCH APPLIED.
- SHEET MEMBRANE WATERPROOFING SHALL EXTEND TO FACE OF CURB AS SHOWN.
- IN ADDITION TO THE REQUIREMENTS OF SUBSECTION 519.04, BLAST CLEAN 2/2\"/>

PROJECT NAME:	CASTLETON-RUTLAND
PROJECT NUMBER:	BF MEMB(37)
FILE NAME:	z13b116-sect.dgn
PROJECT LEADER:	JPB
DESIGNED BY:	NDC
BITUMINOUS CONCRETE DETAILS SHEET 2	
PLOT DATE:	3/21/2014
DRAWN BY:	MWS
CHECKED BY:	SRB
SHEET	8 OF 28

CLD XX-XXXX MODEL: Sect02