


SUPERELEVATION CHART			
STA	LT	RT	REMARKS
2+25.00	EXIST	EXIST	
2+50.00	-2.00%	-2.00%	NORMAL SECTION
2+91.15	-2.00%	-2.00%	
3+02.44	-1.20%	-2.00%	
3+25.00	0.40%	-0.40%	FULL SUPERELEVATION
3+50.00	0.40%	-0.40%	FULL SUPERELEVATION
3+72.56	0.40%	-2.00%	
4+00.00	0.40%	-2.00%	
4+33.85	-2.00%	-2.00%	NORMAL SECTION
5+25.00	-2.00%	-2.00%	
5+50.00	EXIST	EXIST	

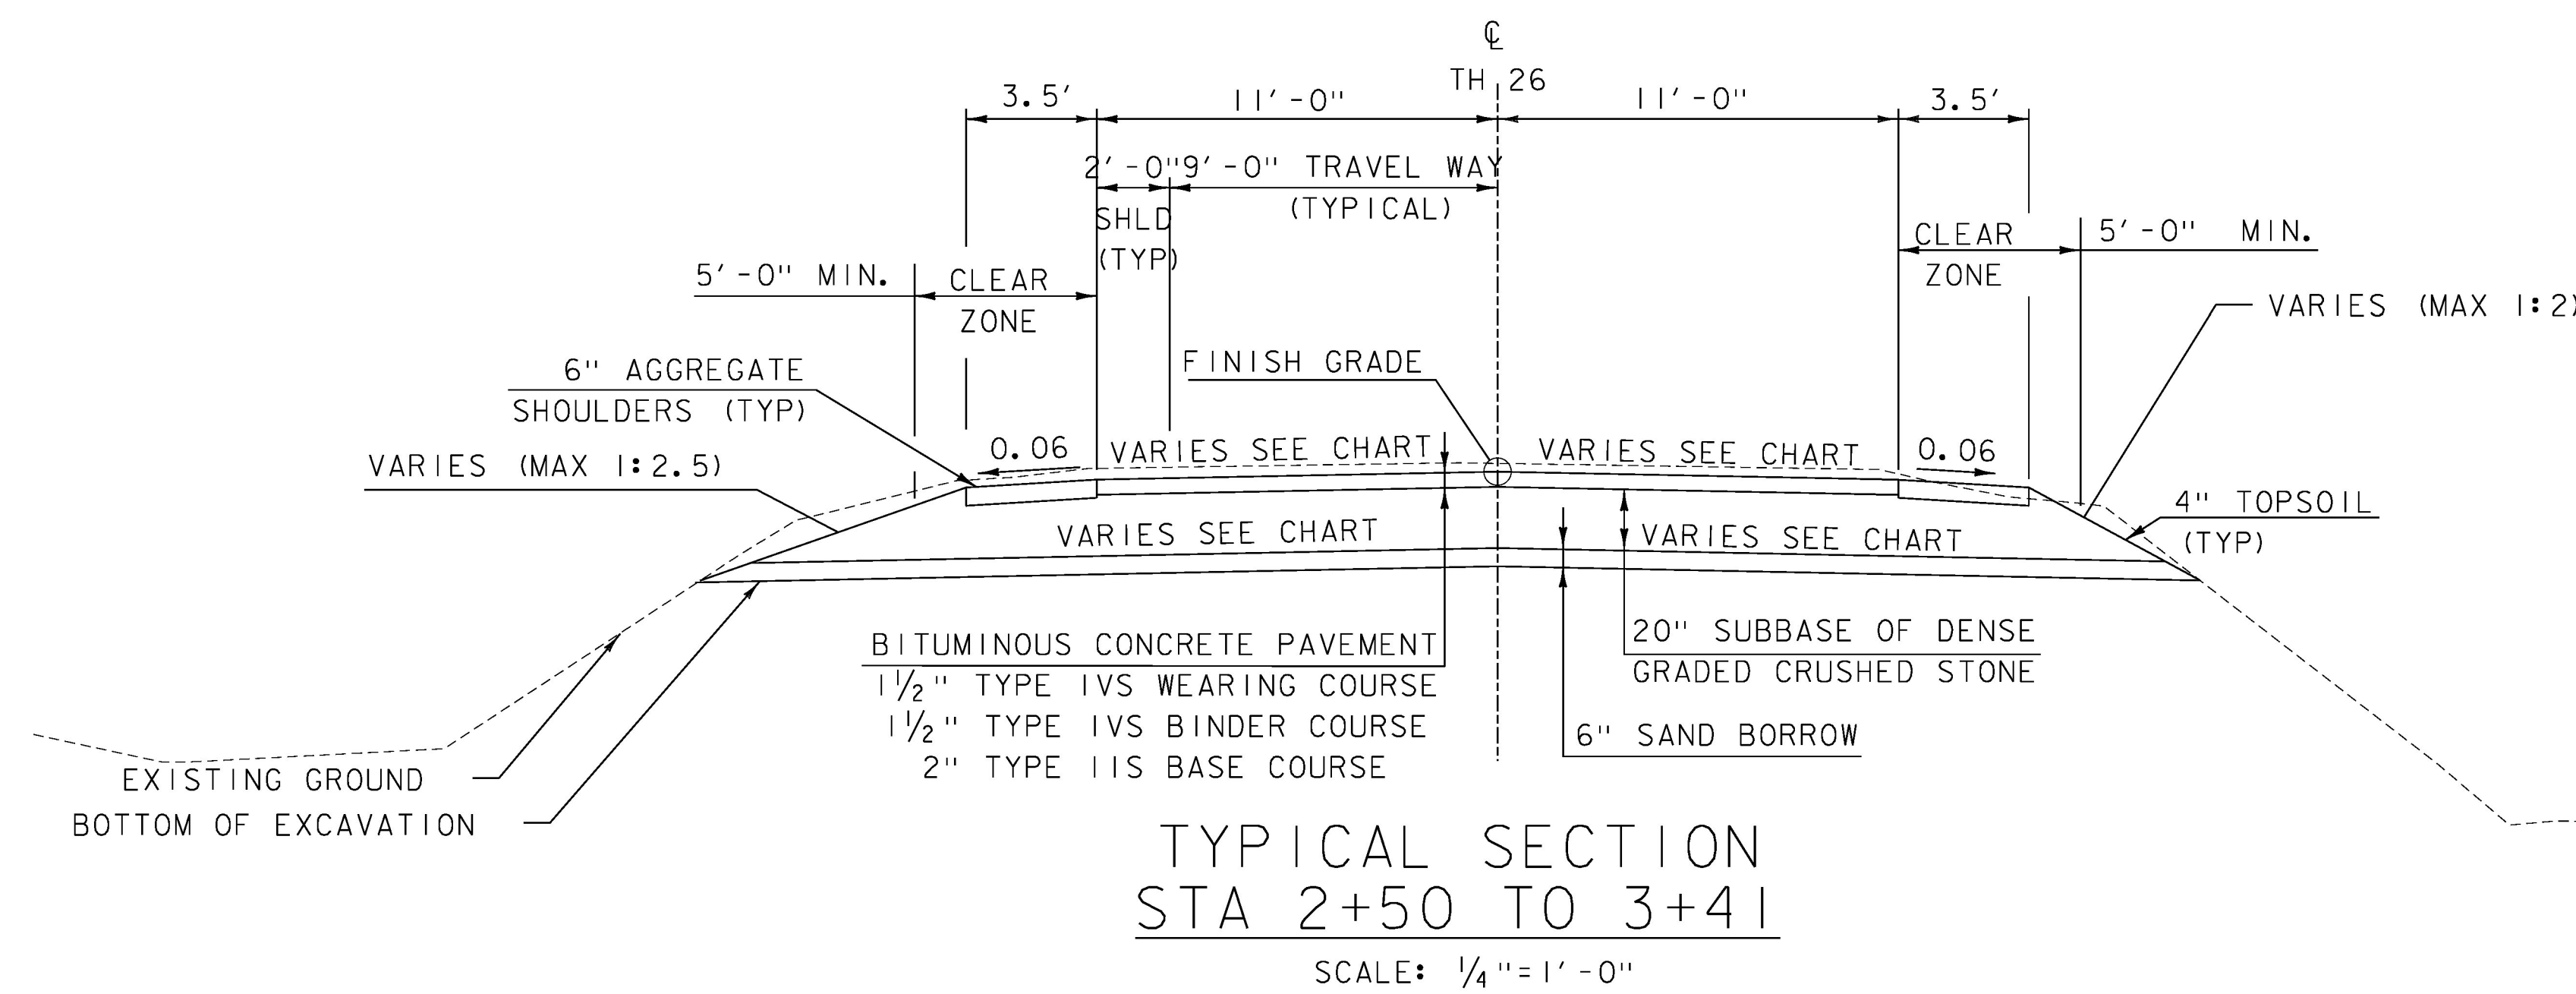

MATERIAL TOLERANCES (IF USED ON PROJECT)	
SURFACE	
- PAVEMENT (TOTAL THICKNESS)	+/- 1/4"
- AGGREGATE SURFACE COURSE	+/- 1/2"
SUBBASE	+/- 1"
SAND BORROWS	+/- 1"

PROJECT NAME:	NEW HAVEN
PROJECT NUMBER:	STP 2035 (19)
FILE NAME:	z13g606+yp.dgn
PROJECT LEADER:	R. O'BLENIS
DESIGNED BY:	W. TSE
ROADWAY TYPICAL SECTIONS SHEET	
PLOT DATE:	2/15/2017
DRAWN BY:	W. TSE
CHECKED BY:	C. GREGORY
SHEET	5 OF 42

