


4885+00

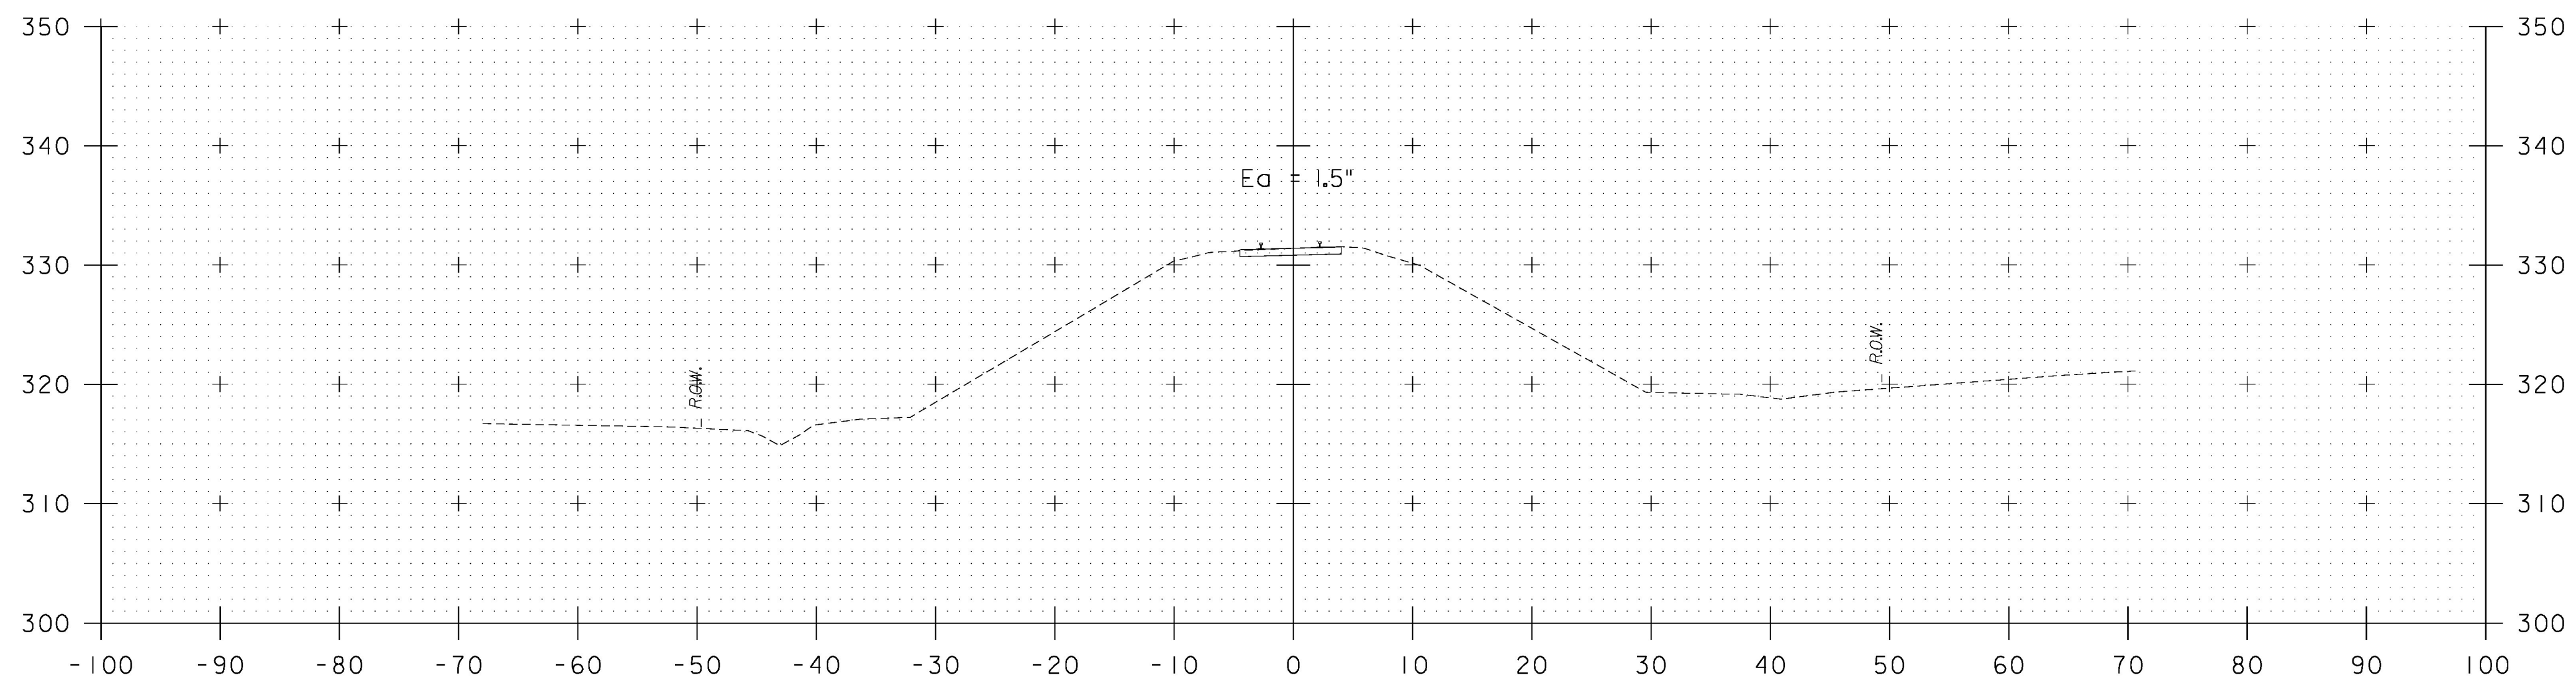

4884+00

STA. 4884+00 TO STA. 4885+00



PROJECT NAME: NEW HAVEN	
PROJECT NUMBER: STP 2035 (19)	
FILE NAME: z13g606xs.dgn	PLOT DATE: 2/15/2017
PROJECT LEADER: R. O'BLENIS	DRAWN BY: W. TSE
DESIGNED BY: W. TSE	CHECKED BY: R. O'BLENIS
RAILROAD CROSS SECTION SHEET 1	SHEET 25 OF 42