


4887+00

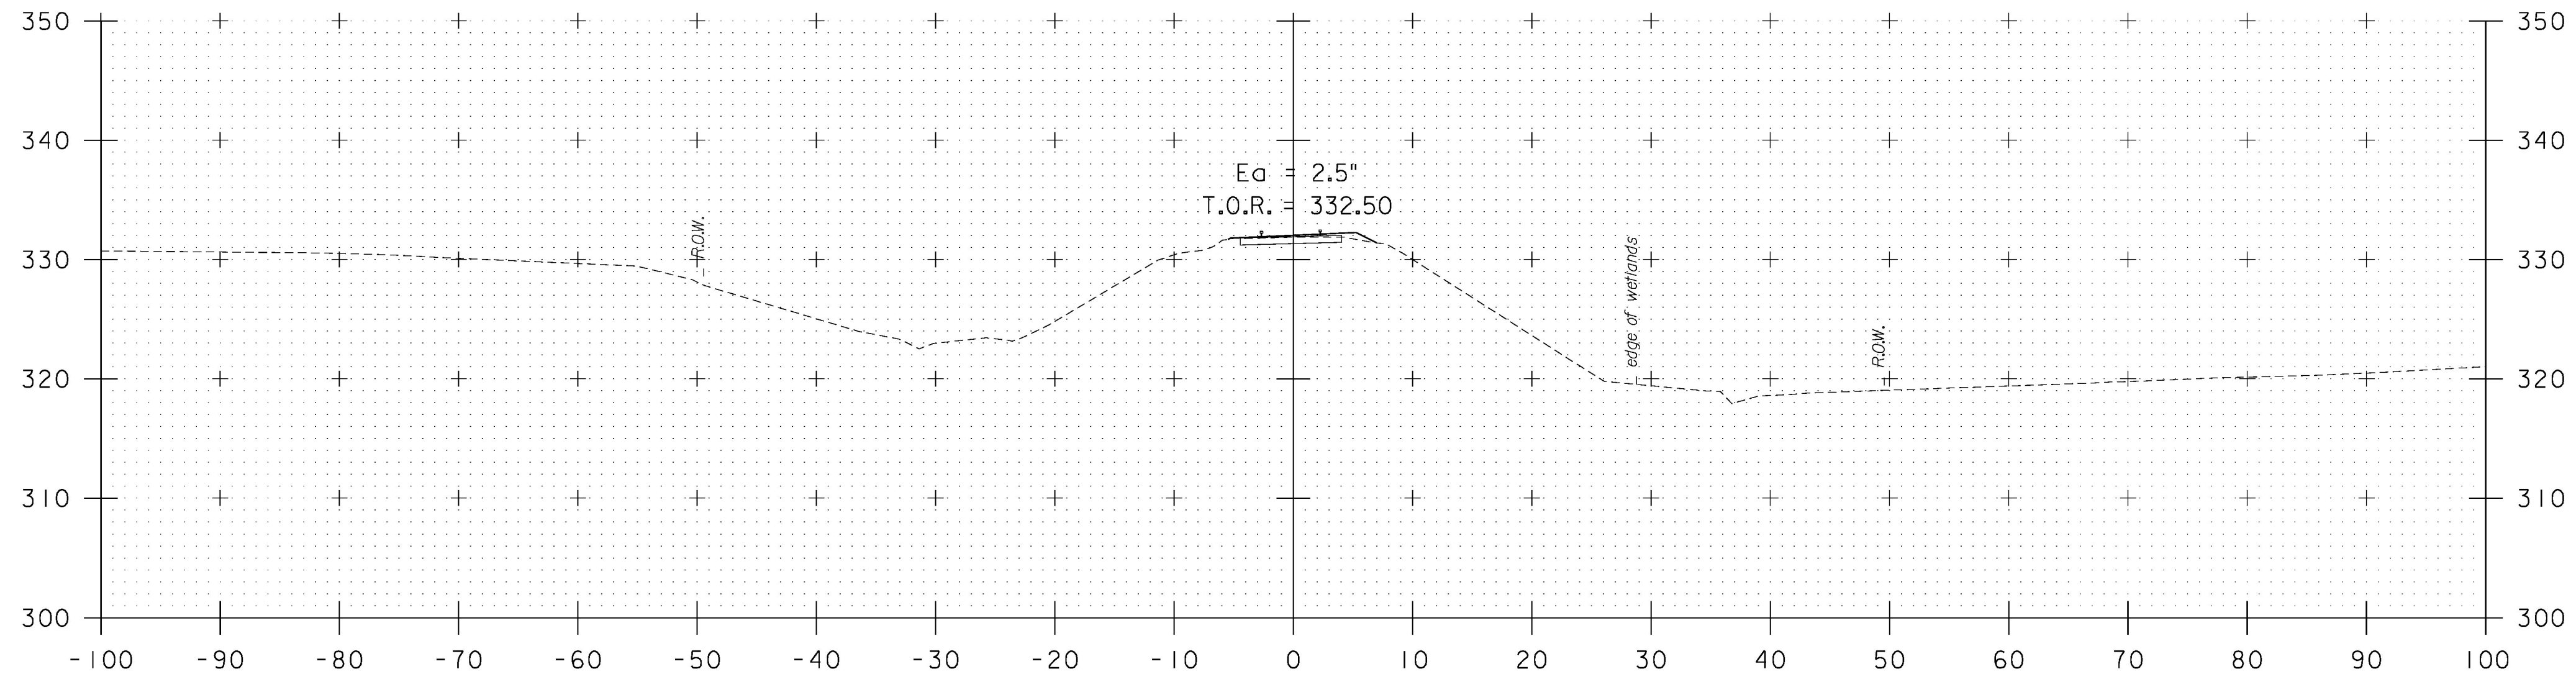

4886+00

STA. 4886+00 TO STA. 4887+00



PROJECT NAME: NEW HAVEN	PLOT DATE: 2/15/2017
PROJECT NUMBER: STP 2035 (19)	DRAWN BY: W. TSE
FILE NAME: z13g606xs.dgn	CHECKED BY: R. O'BLENIS
PROJECT LEADER: R. O'BLENIS	SHEET 26 OF 42
DESIGNED BY: W. TSE	
RAILROAD CROSS SECTION SHEET 2	