


RACK-1
FRONT VIEW
(NOT TO SCALE)

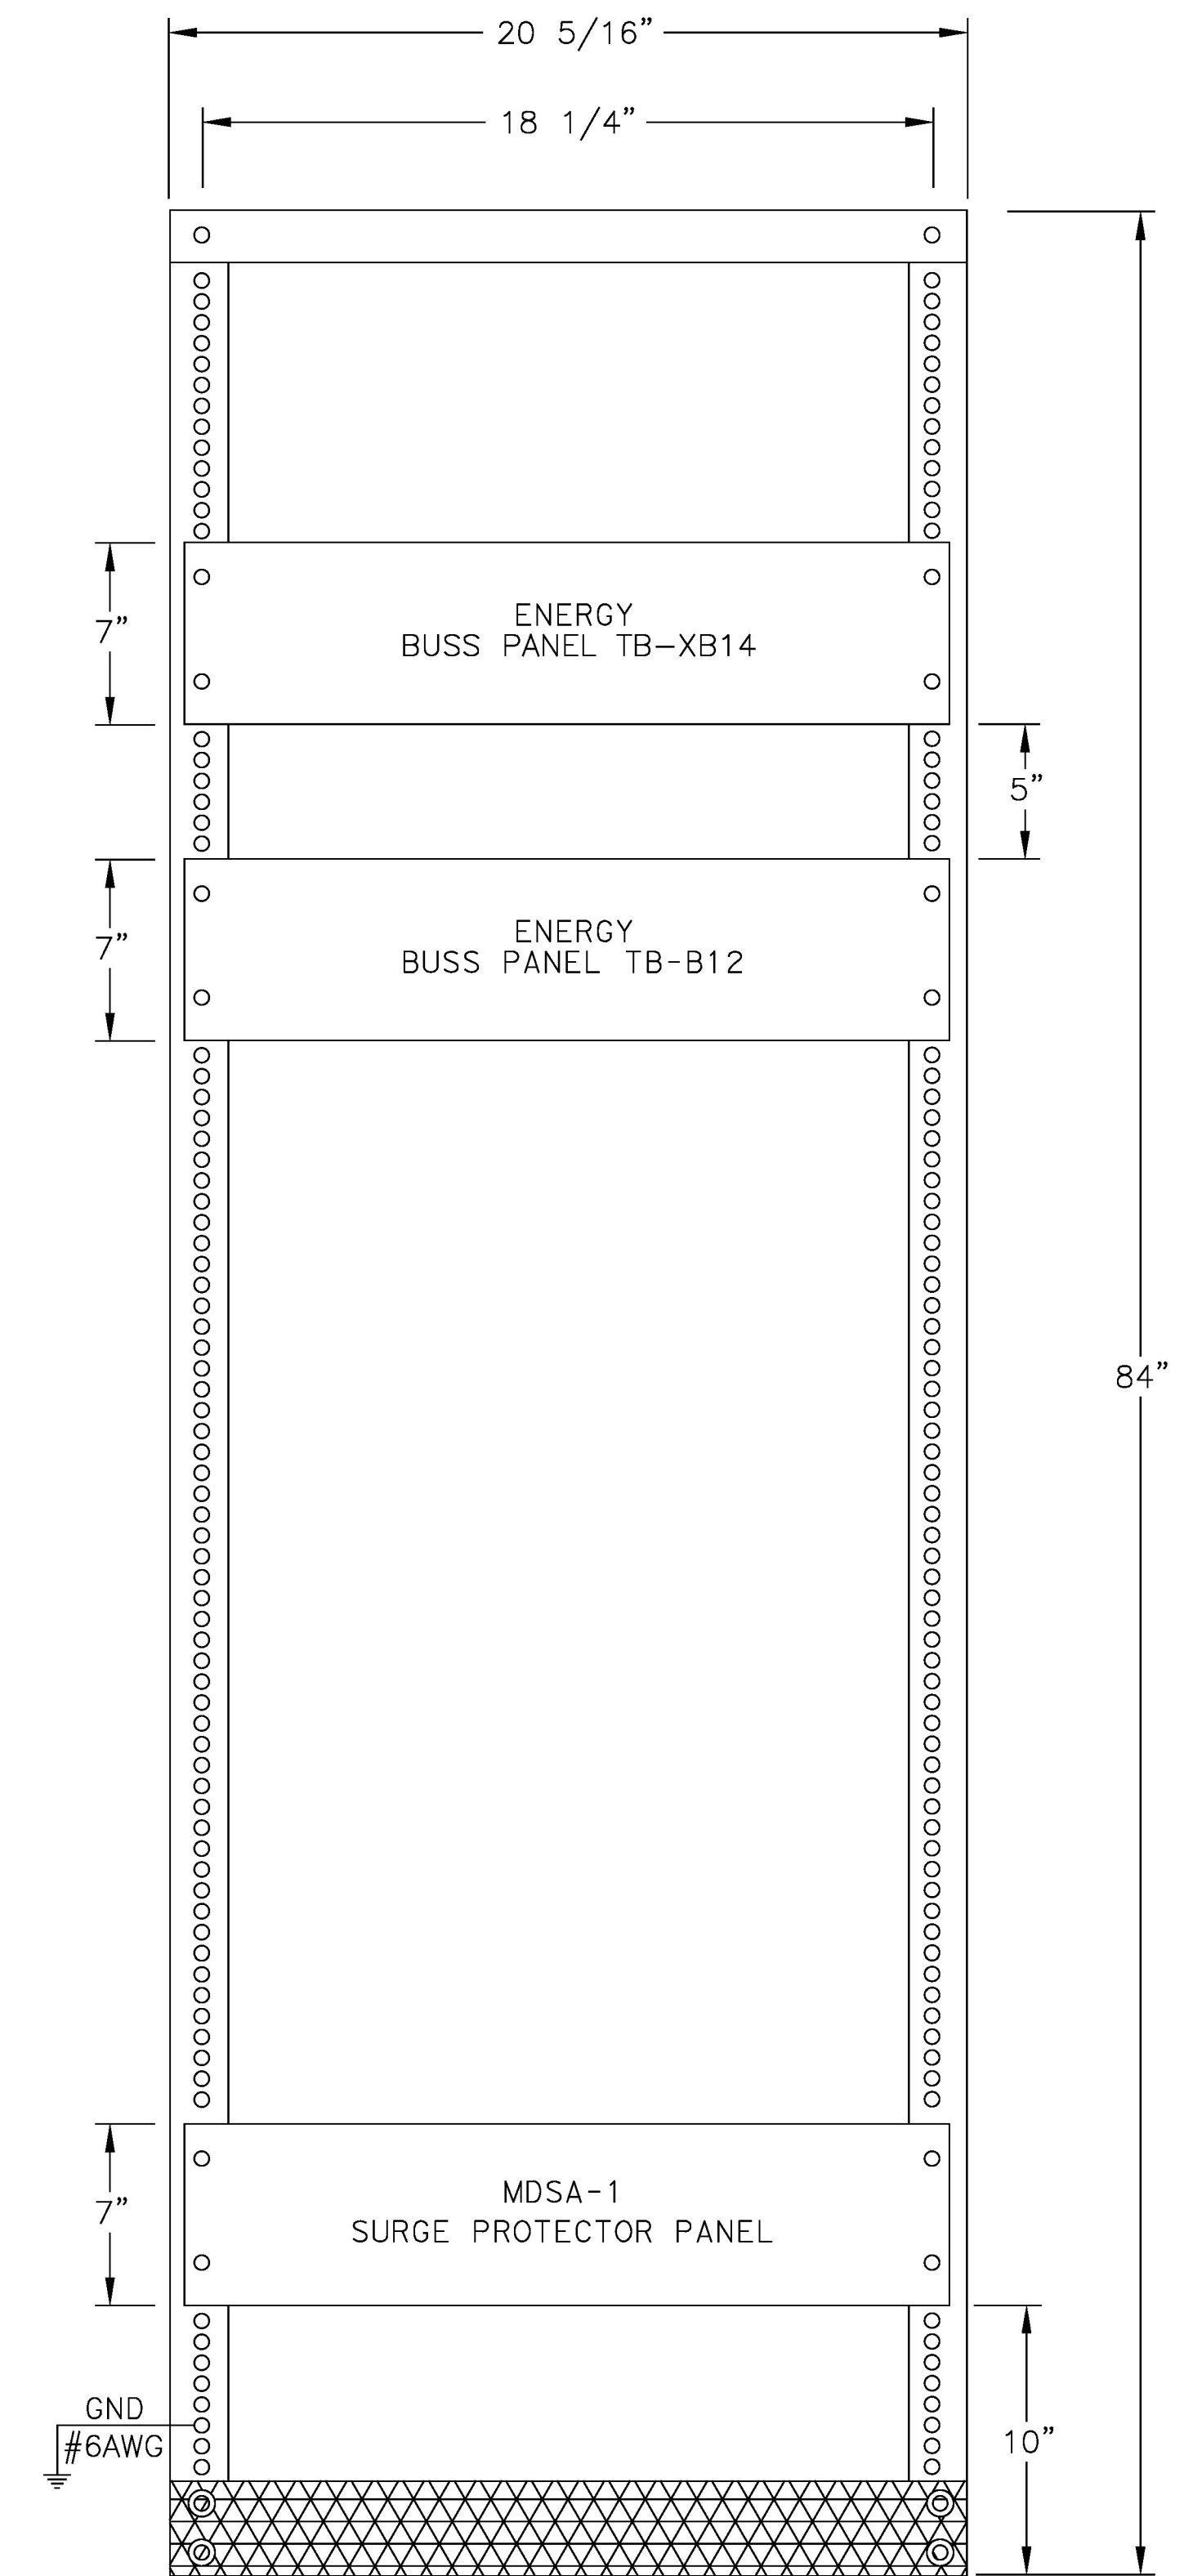

RACK-2
FRONT VIEW
(NOT TO SCALE)

PROJECT NAME: NEW HAVEN
PROJECT NUMBER: STP. 2035 (19)

FILE NAME: HOUSE & RACK LAYOUTS.dgn PLOT DATE: 02/15/17
PROJECT LEADER: DRAWN BY: J.L.S.
DESIGNED BY: D.W.S. CHECKED BY: K.N.
SIGNAL PLANS-HOUSE & RACK LAYOUTS SHEET 40 OF 42