



TYPICAL ROADWAY SECTION
SCALE 3/8" = 1'-0"

MATERIAL TOLERANCES
(IF USED ON PROJECT)

SURFACE	
PAVEMENT (TOTAL THICKNESS)	+/- 1/4"
SUBBASE	+/- 1"
SAND BORROW	+/- 1"

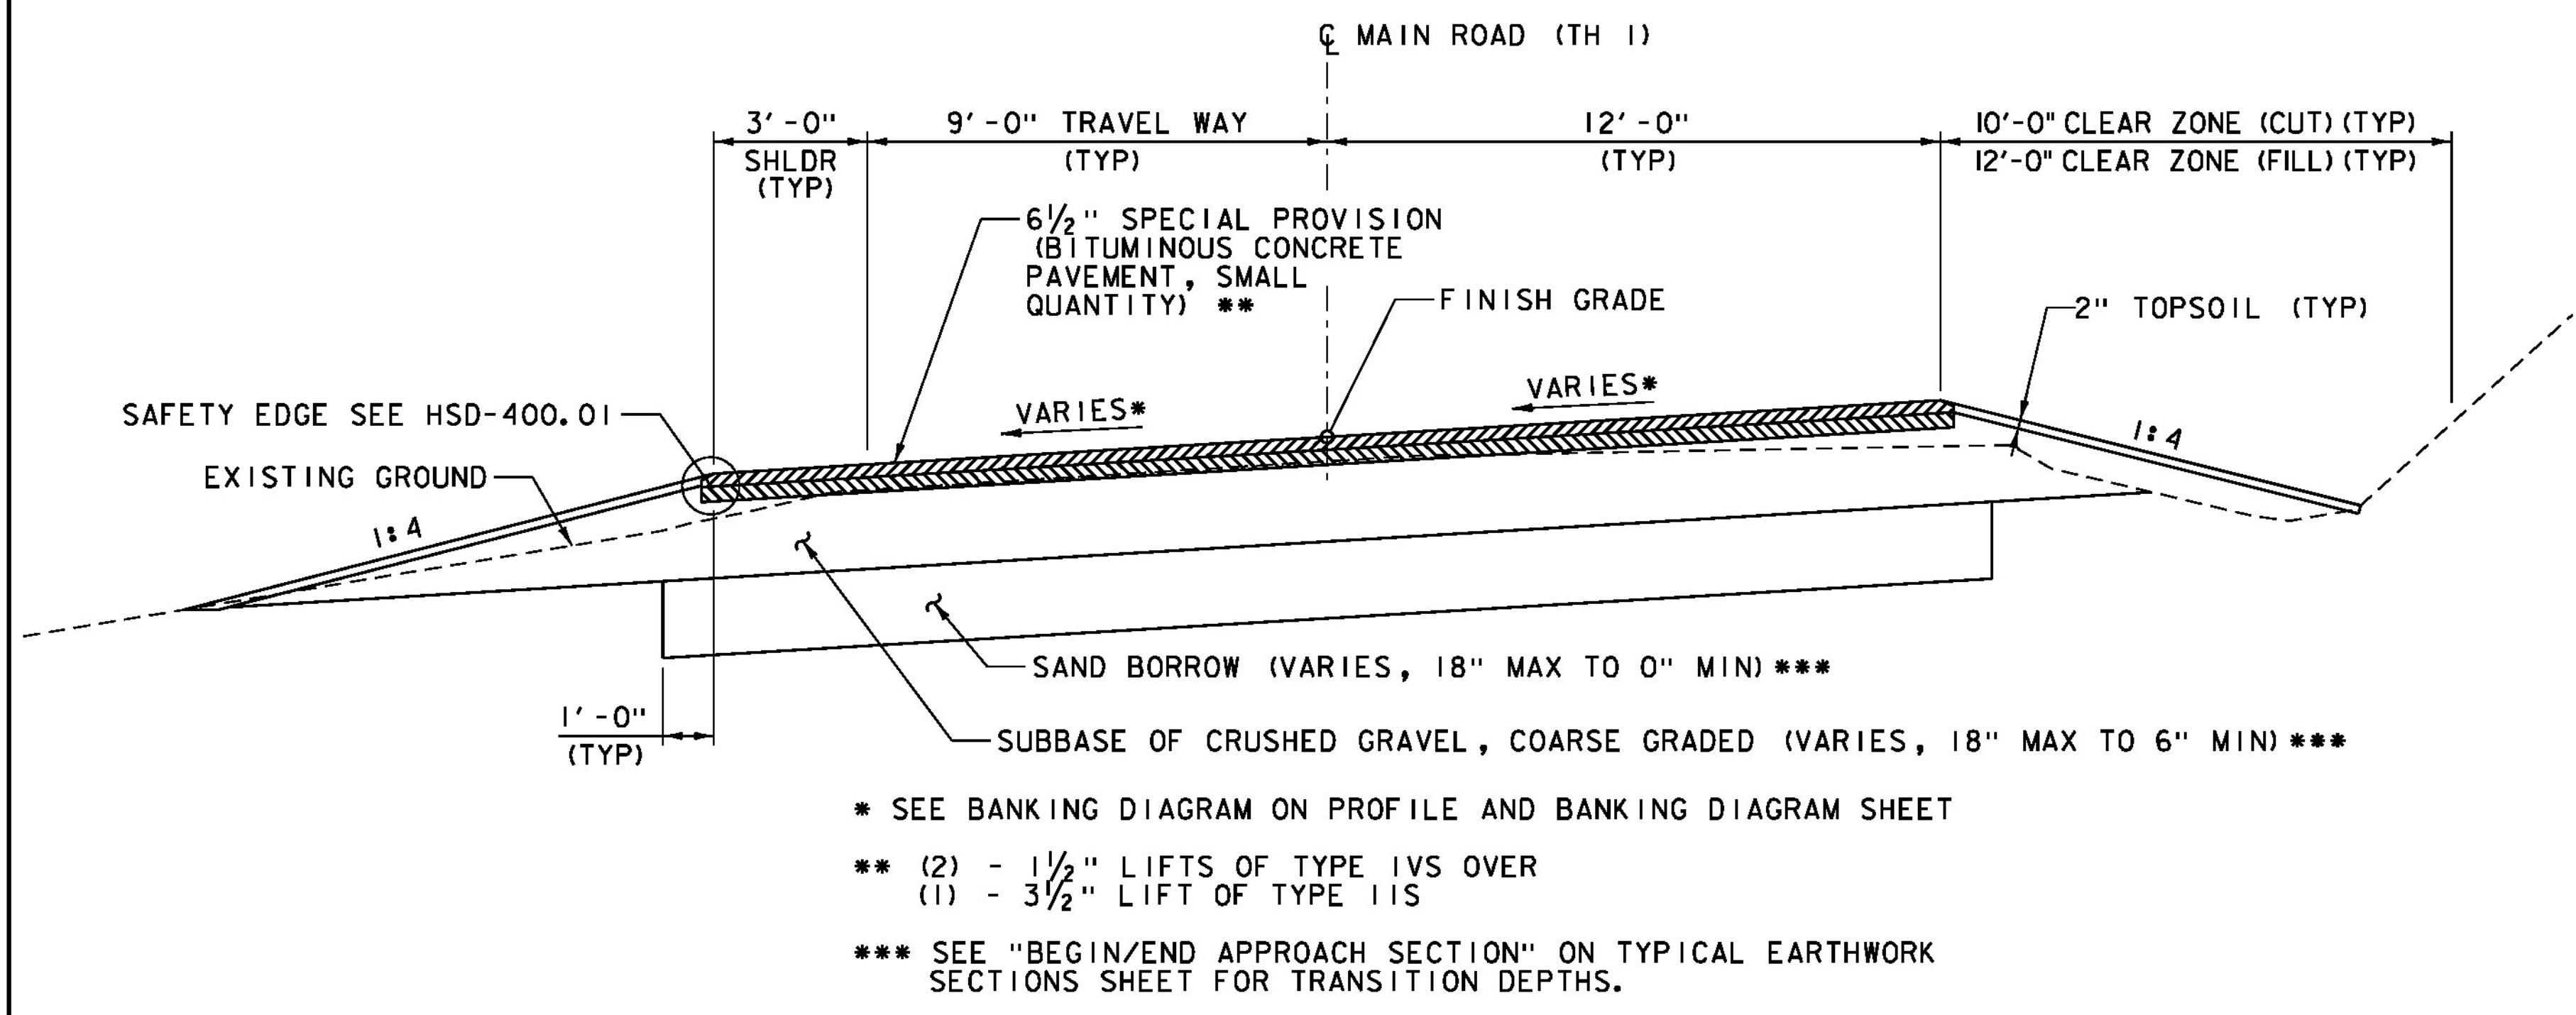

TYPICAL NON-GUARDRAIL SECTION
SCALE 3/8" = 1'-0"

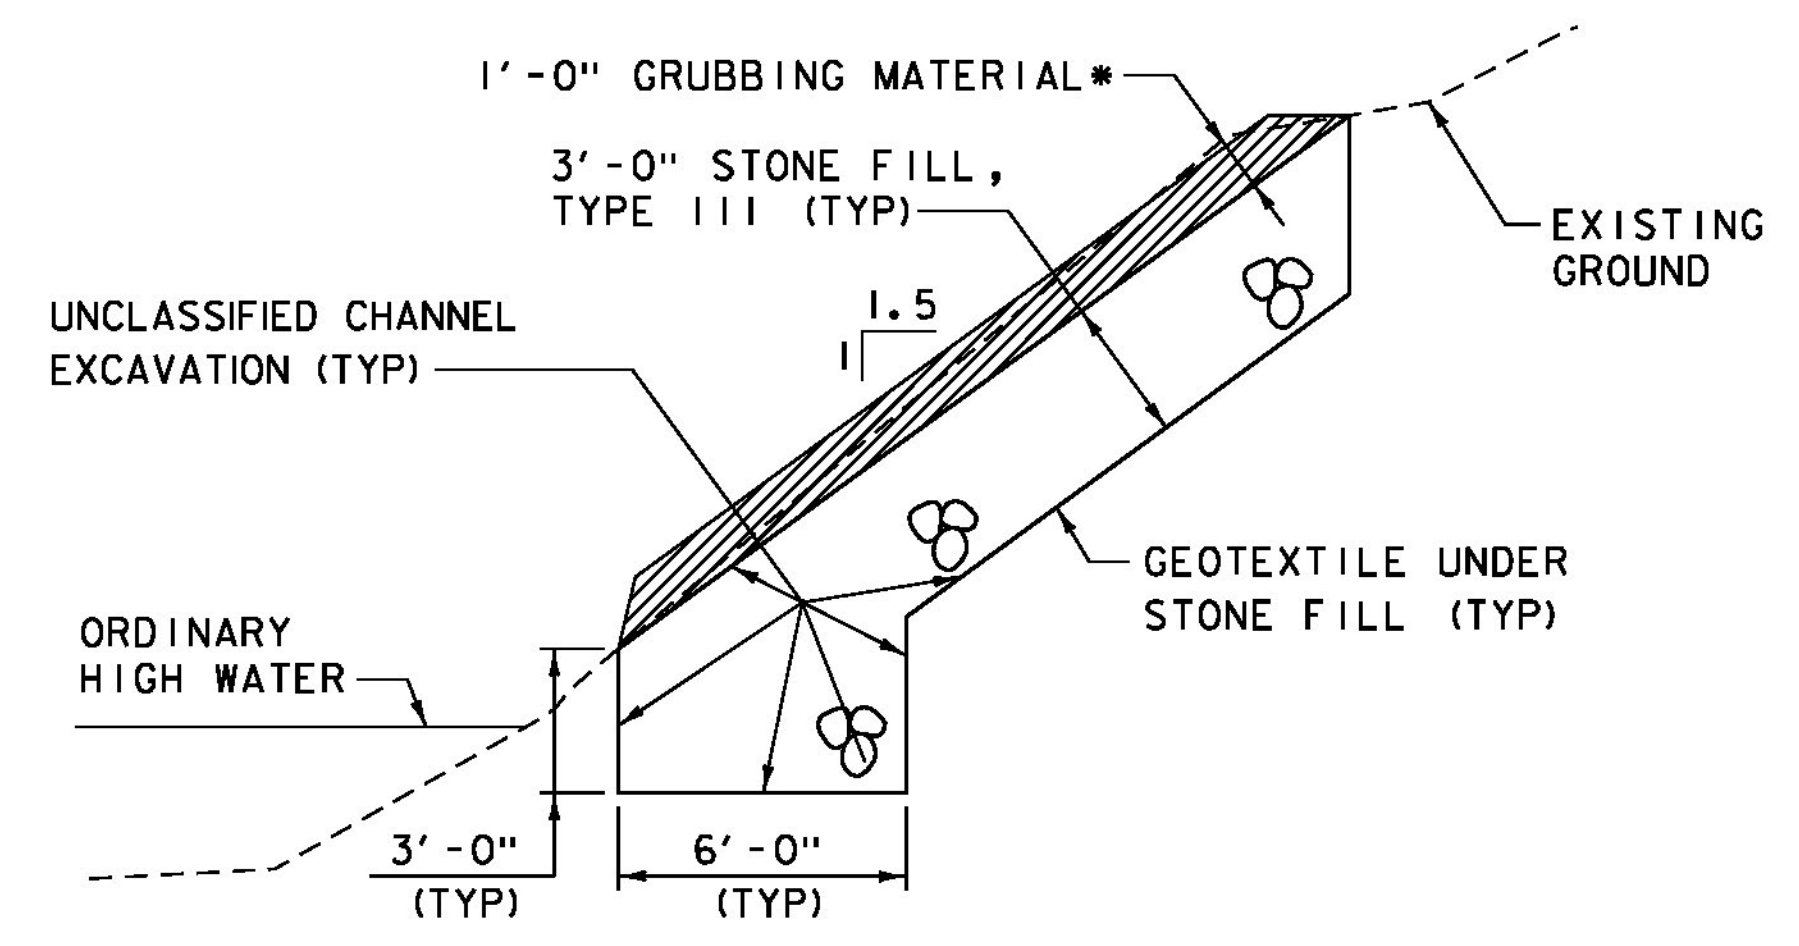

TYPICAL CHANNEL SECTION
NOT TO SCALE

* GRUBBING MATERIAL SHALL NOT BE PLACED ON THE STONE FILL IN THE AREA UNDER THE BRIDGE. WHENEVER CHANNEL SLOPE INTERSECTS ROADWAY SUBBASE, GRUBBING MATERIAL SHALL BEGIN AT THE BOTTOM OF SUBBASE.

PROJECT NAME: HUNTINGTON	PLOT DATE: 9/22/2016
PROJECT NUMBER: BF 0211(32)	DRAWN BY: J.D. KEENER
FILE NAME: z13J080+typ.dgn	CHECKED BY: S.E. BURBANK
PROJECT LEADER: S.E. BURBANK	SHEET 4 OF 62
DESIGNED BY: J.D. KEENER	
TYPICAL ROADWAY SECTIONS	

