



**BEGIN/END APPROACH SECTION**  
NOT TO SCALE

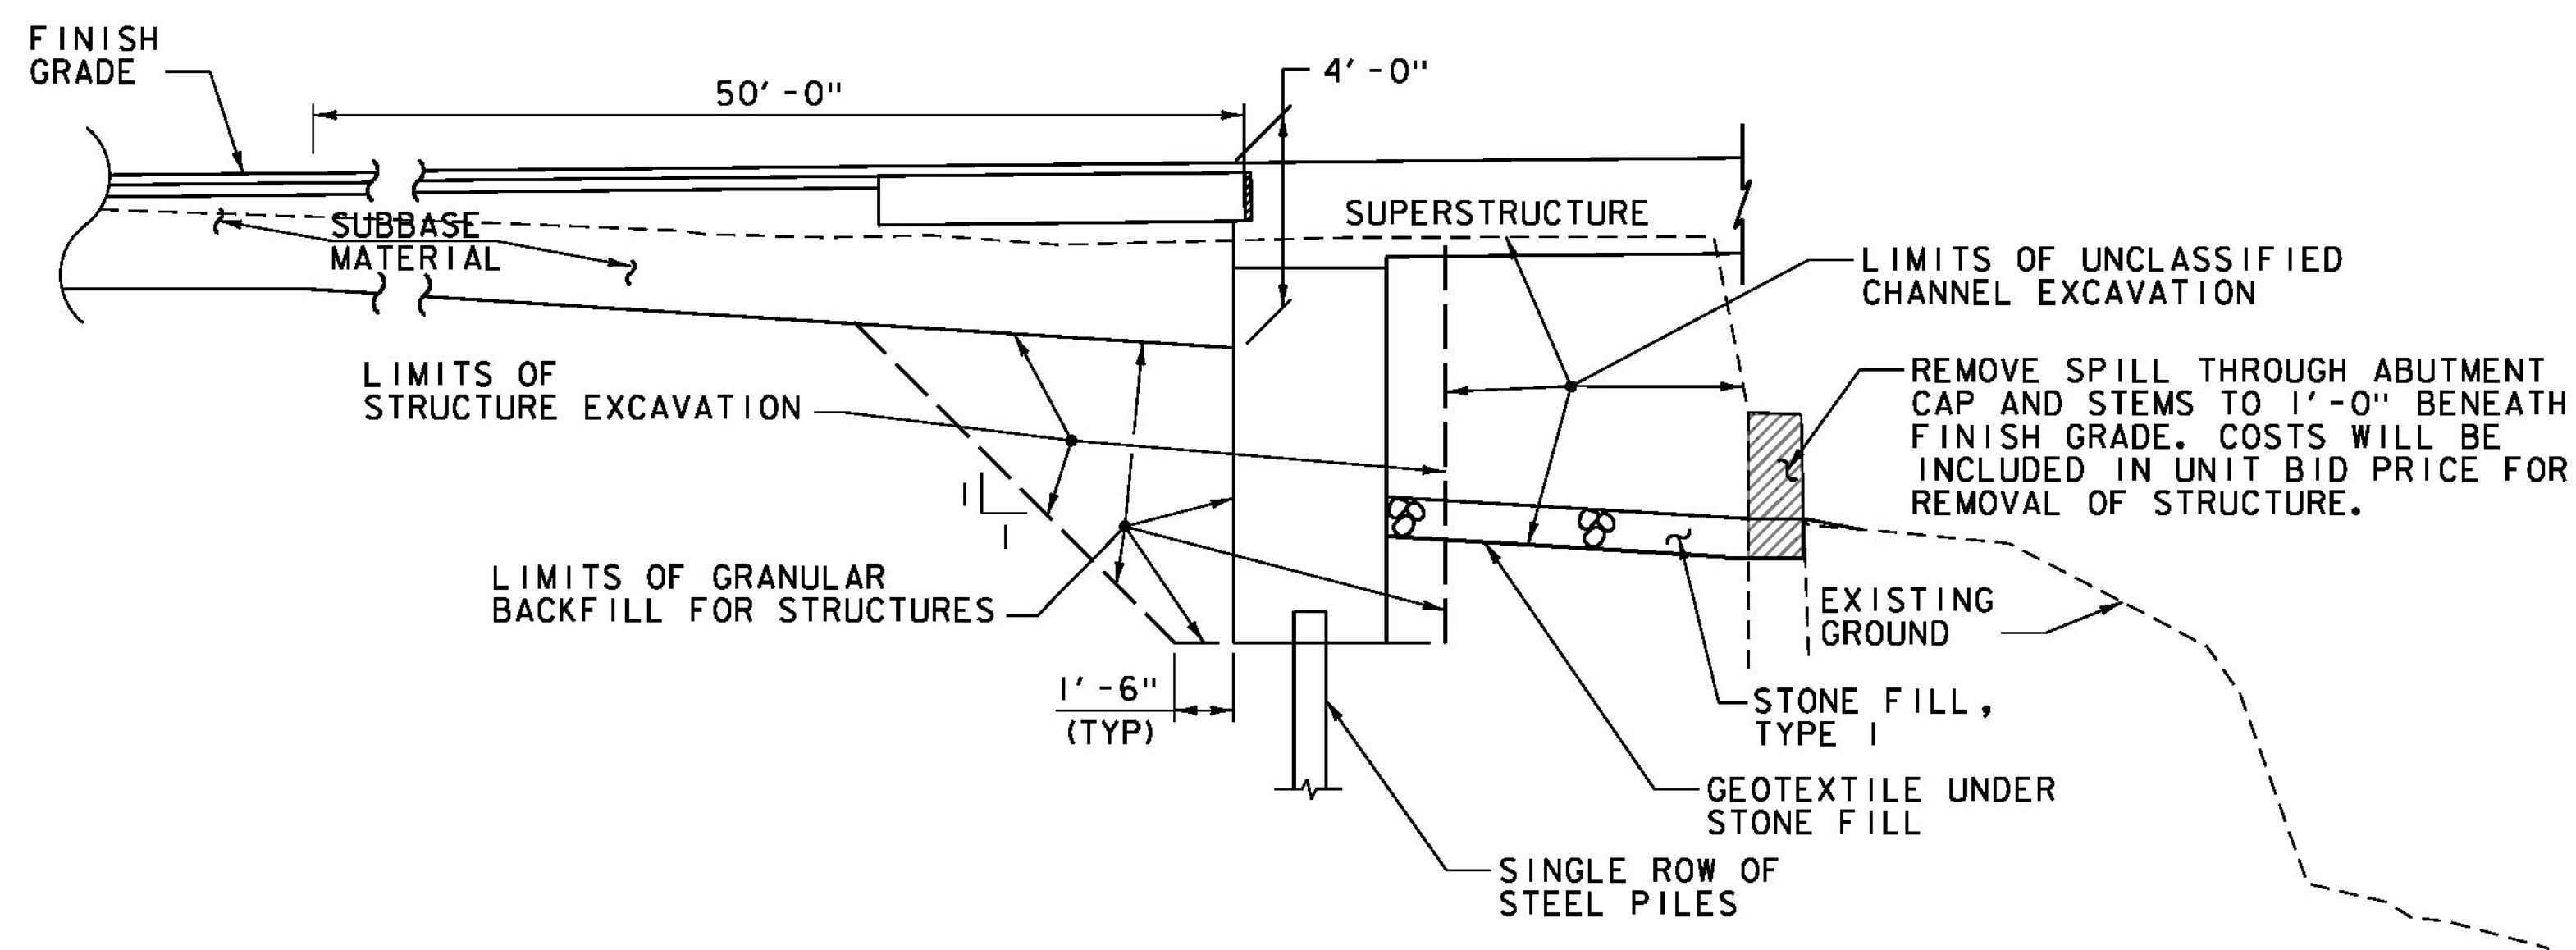

NOTE: ACTUAL STRUCTURE EXCAVATION LIMITS SHALL BE DETERMINED BY THE CONTRACTOR. HOWEVER, ONLY THE EXCAVATION BETWEEN THE LIMITS SHOWN FOR STRUCTURE EXCAVATION WILL BE PAID FOR UNDER ITEM 204.25 "STRUCTURE EXCAVATION". EXCAVATION OUTSIDE OF THESE LIMITS OR OUTSIDE THE UNCLASSIFIED CHANNEL EXCAVATION WILL BE AT THE EXPENSE OF THE CONTRACTOR.

**ABUTMENT 1 EARTHWORK SECTION**  
NOT TO SCALE

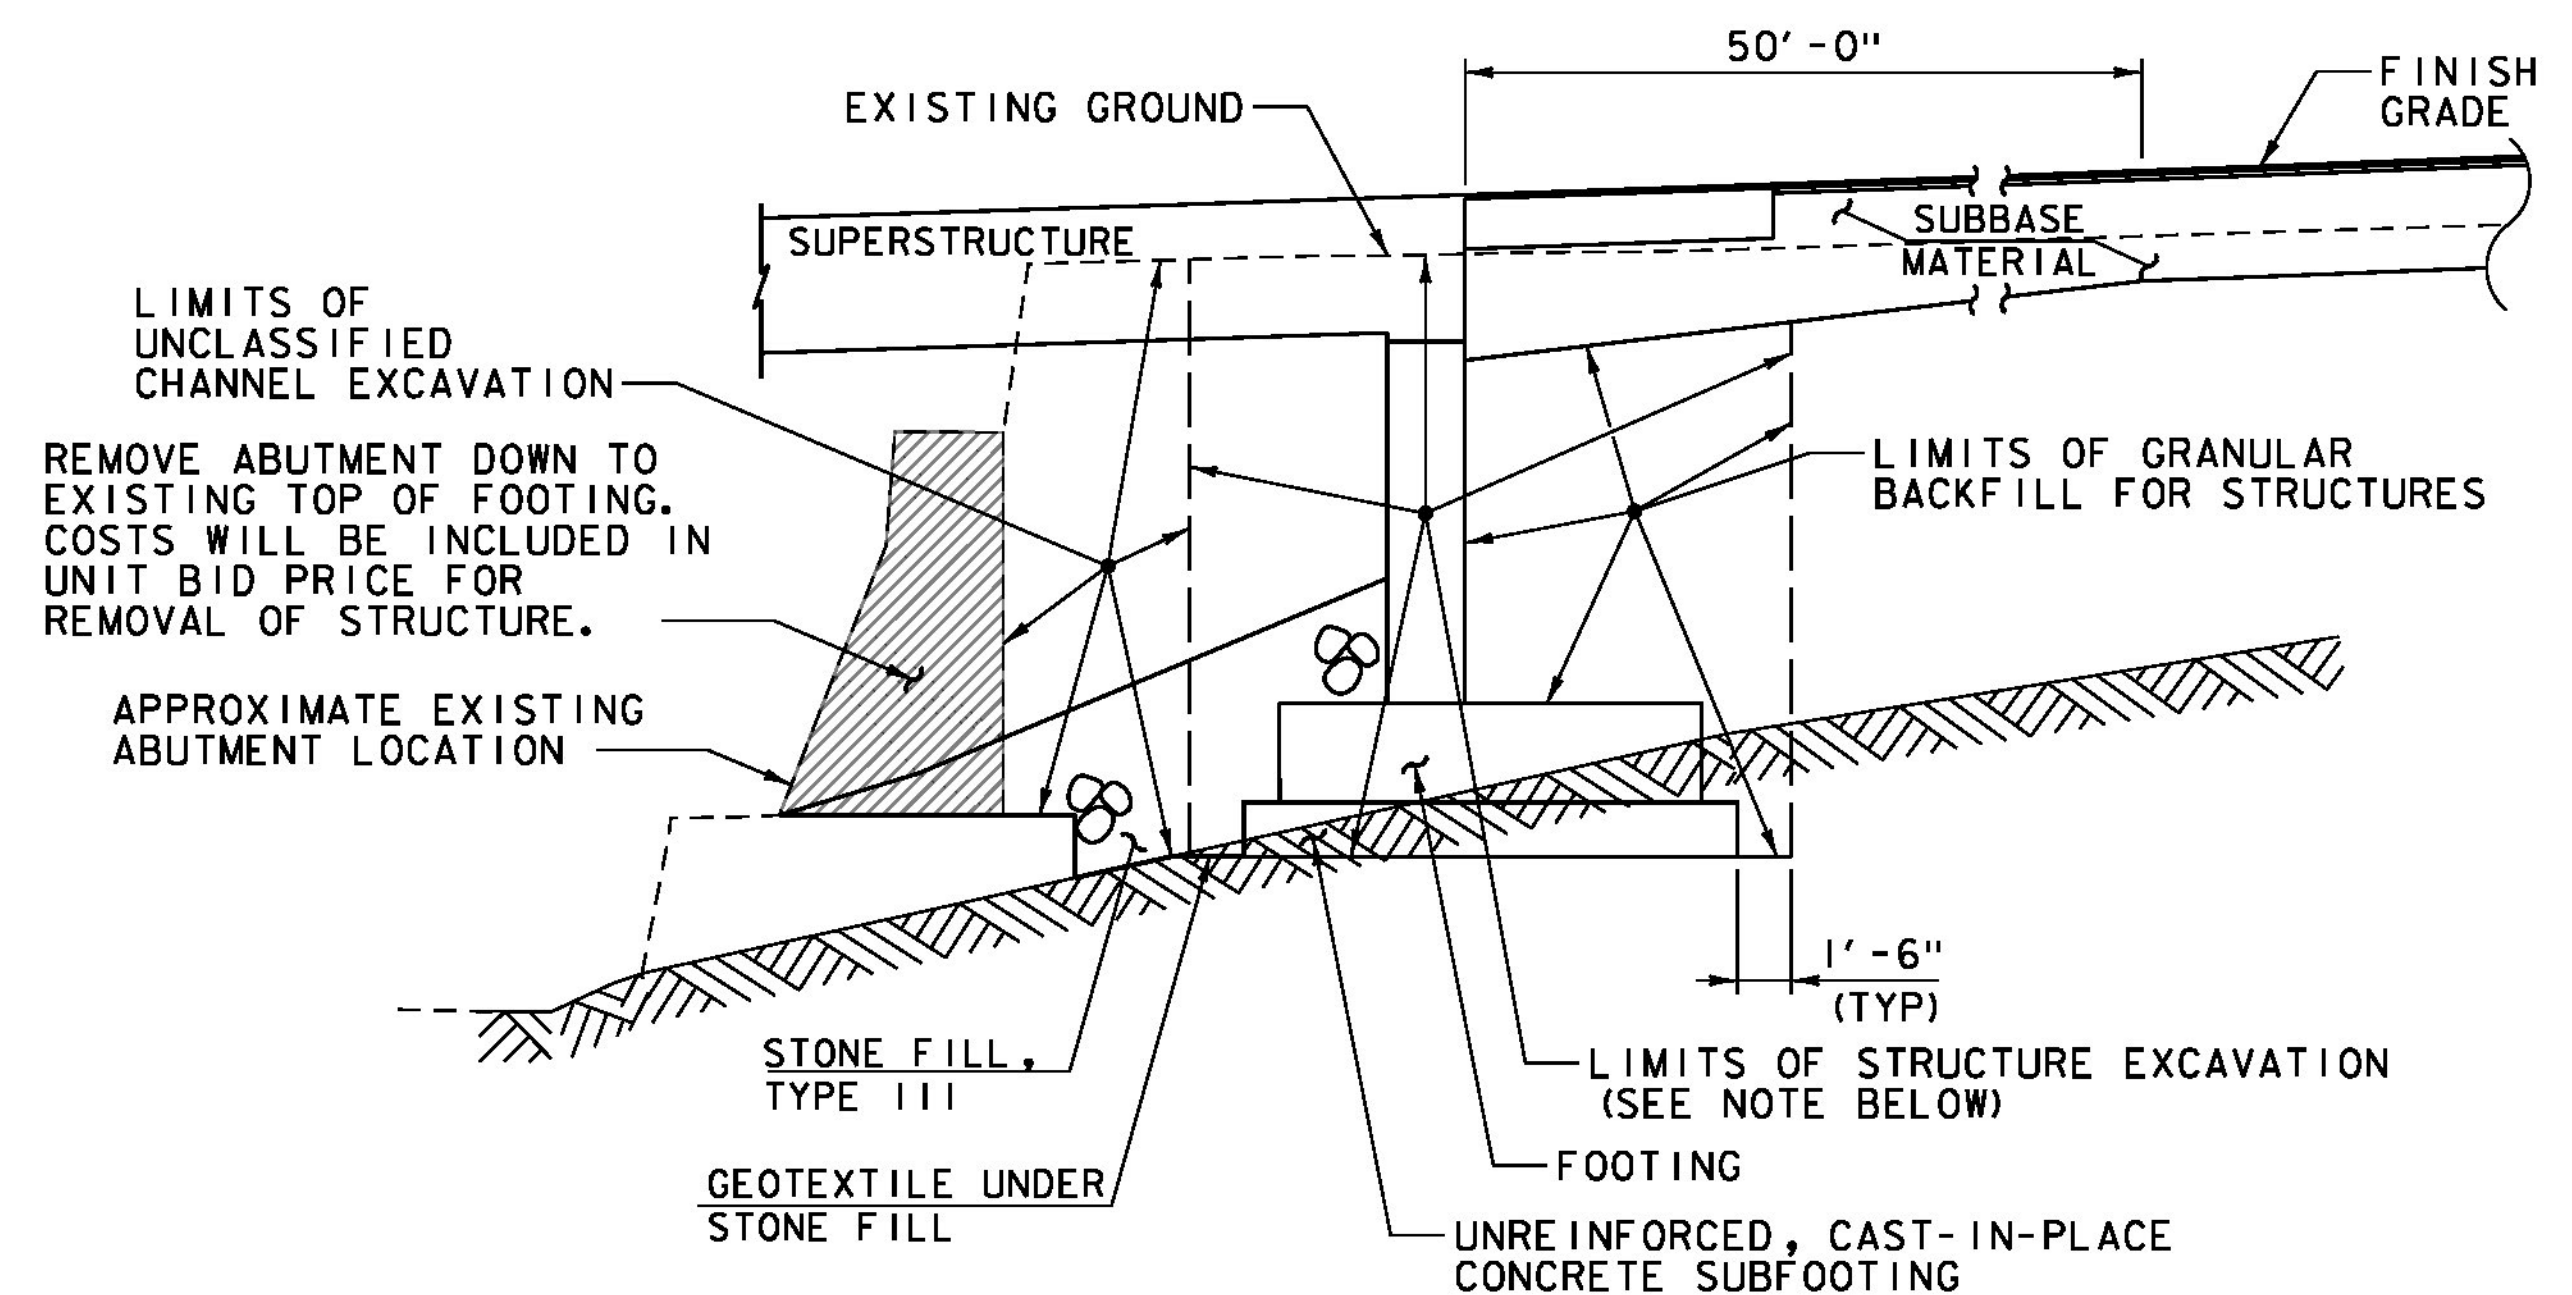

NOTE: STRUCTURE EXCAVATION INCLUDES ANY REQUIRED REMOVAL OF BEDROCK

**ABUTMENT 2 EARTHWORK SECTION**  
NOT TO SCALE

PROJECT NAME: HUNTINGTON  
PROJECT NUMBER: BF 0211(32)

FILE NAME: z13J080+typ.dgn  
PROJECT LEADER: S.E. BURBANK  
DESIGNED BY: J.D. KEENER  
TYPICAL EARTHWORK SECTIONS

PLOT DATE: 8/15/2016  
DRAWN BY: J.D. KEENER  
CHECKED BY: S.E. BURBANK  
SHEET 5 OF 62

