


PLAN  
SCALE 1" = 10'-0"

\* THE ANGLE FOR THE CENTERLINE OF BEARING AT BOTH ABUTMENTS IS MEASURED FROM THE MAJOR CHORD.

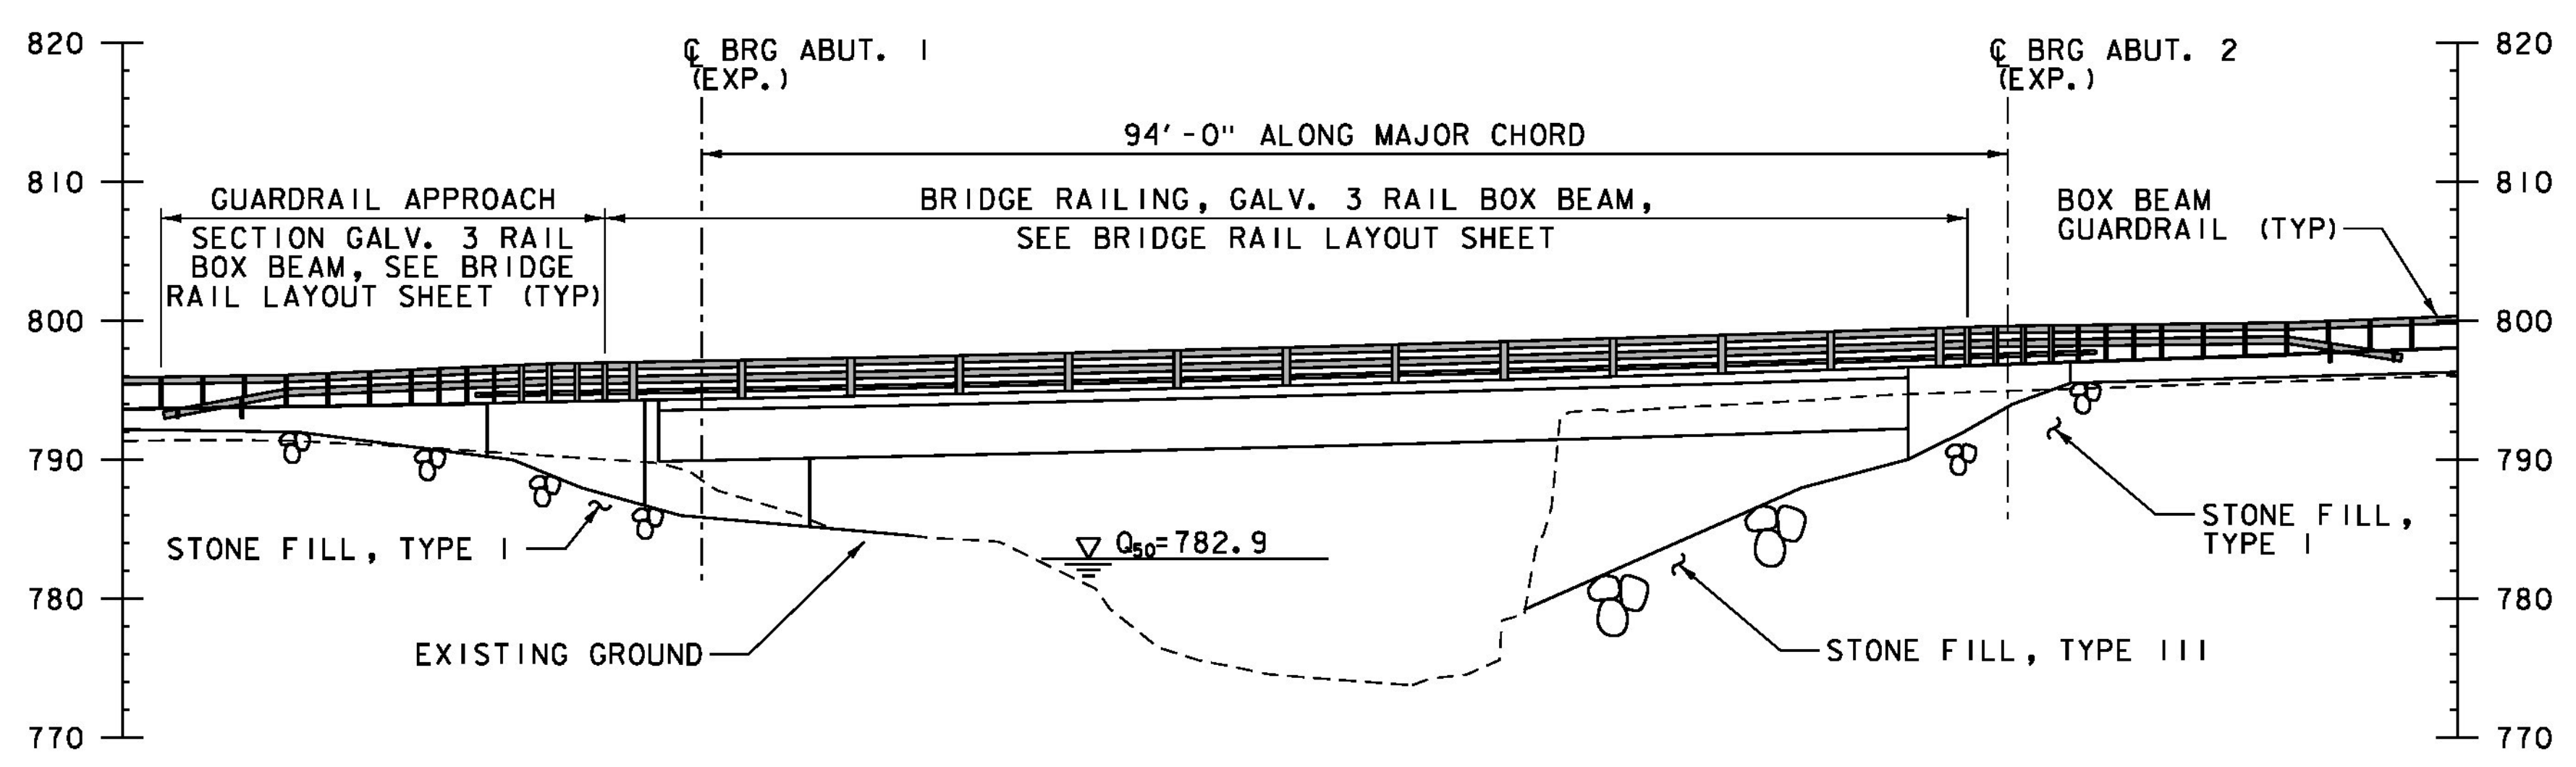

ELEVATION  
SCALE 1" = 10'-0"

PROJECT NAME:	HUNTINGTON	FILE NAME:	z13J080pe.dgn	PLOT DATE:	8/15/2016
PROJECT NUMBER:	BF 0211(32)	PROJECT LEADER:	S.E. BURBANK	DRAWN BY:	E.F. LAWES
		DESIGNED BY:	E.F. LAWES	CHECKED BY:	S.E. BURBANK
		PLAN AND ELEVATION		SHEET	27 OF 62

