




15+00

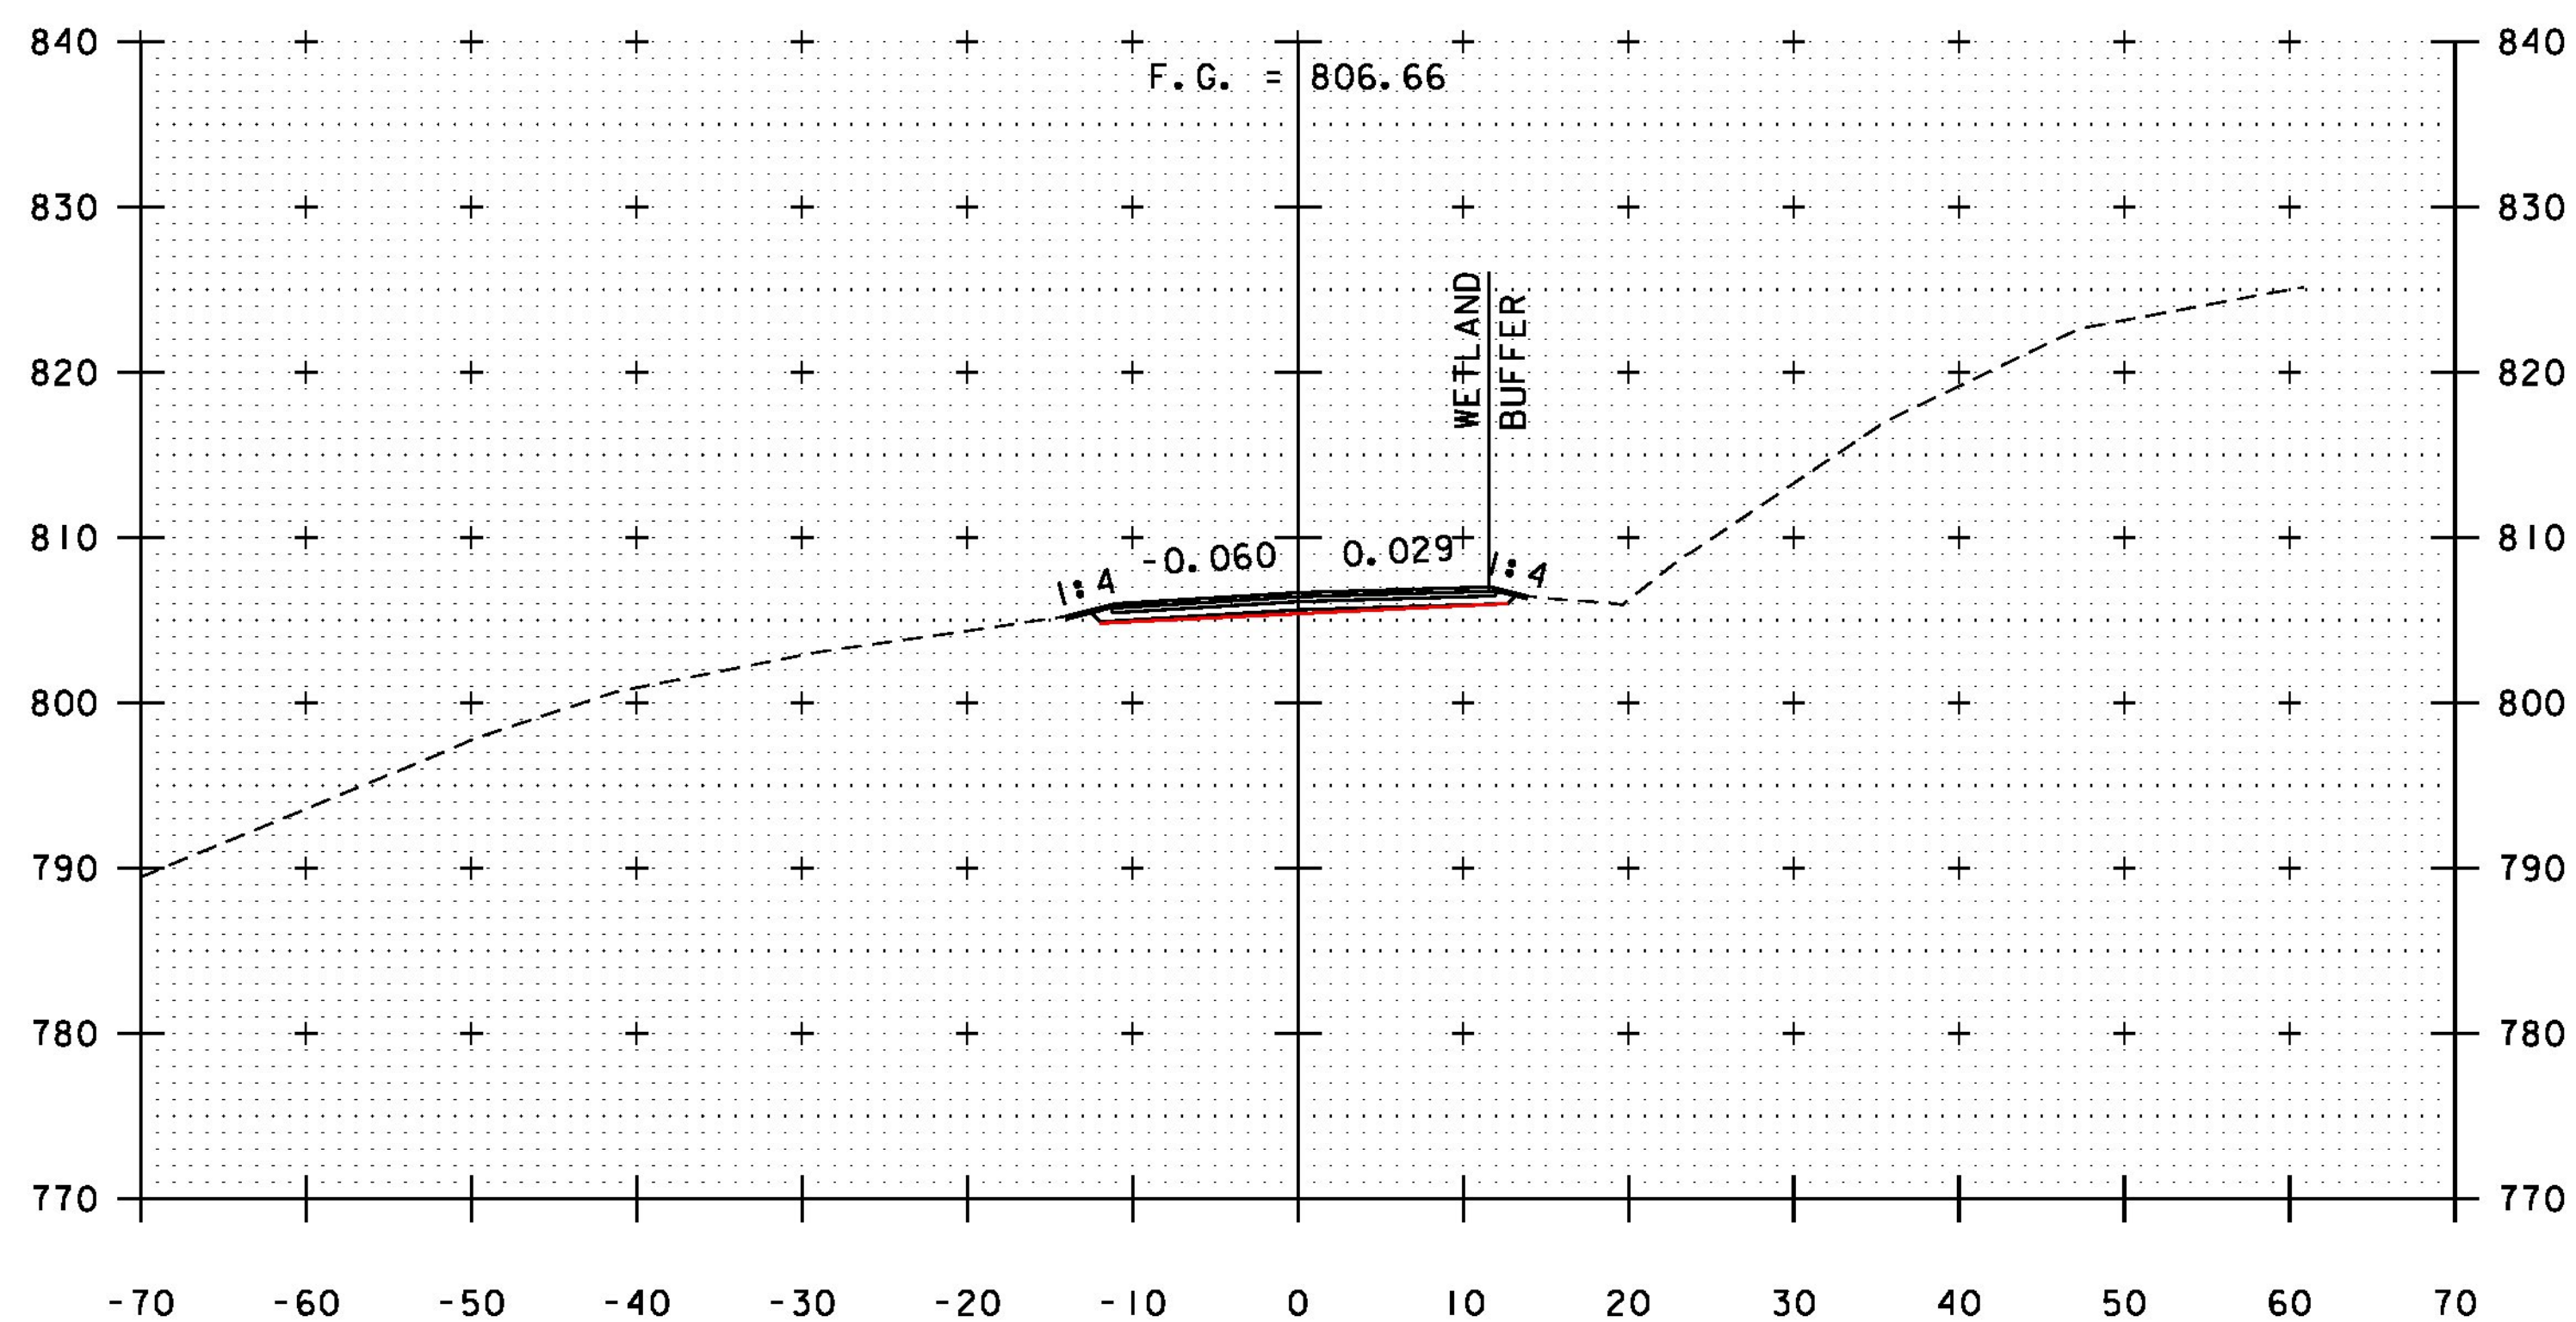

14+75

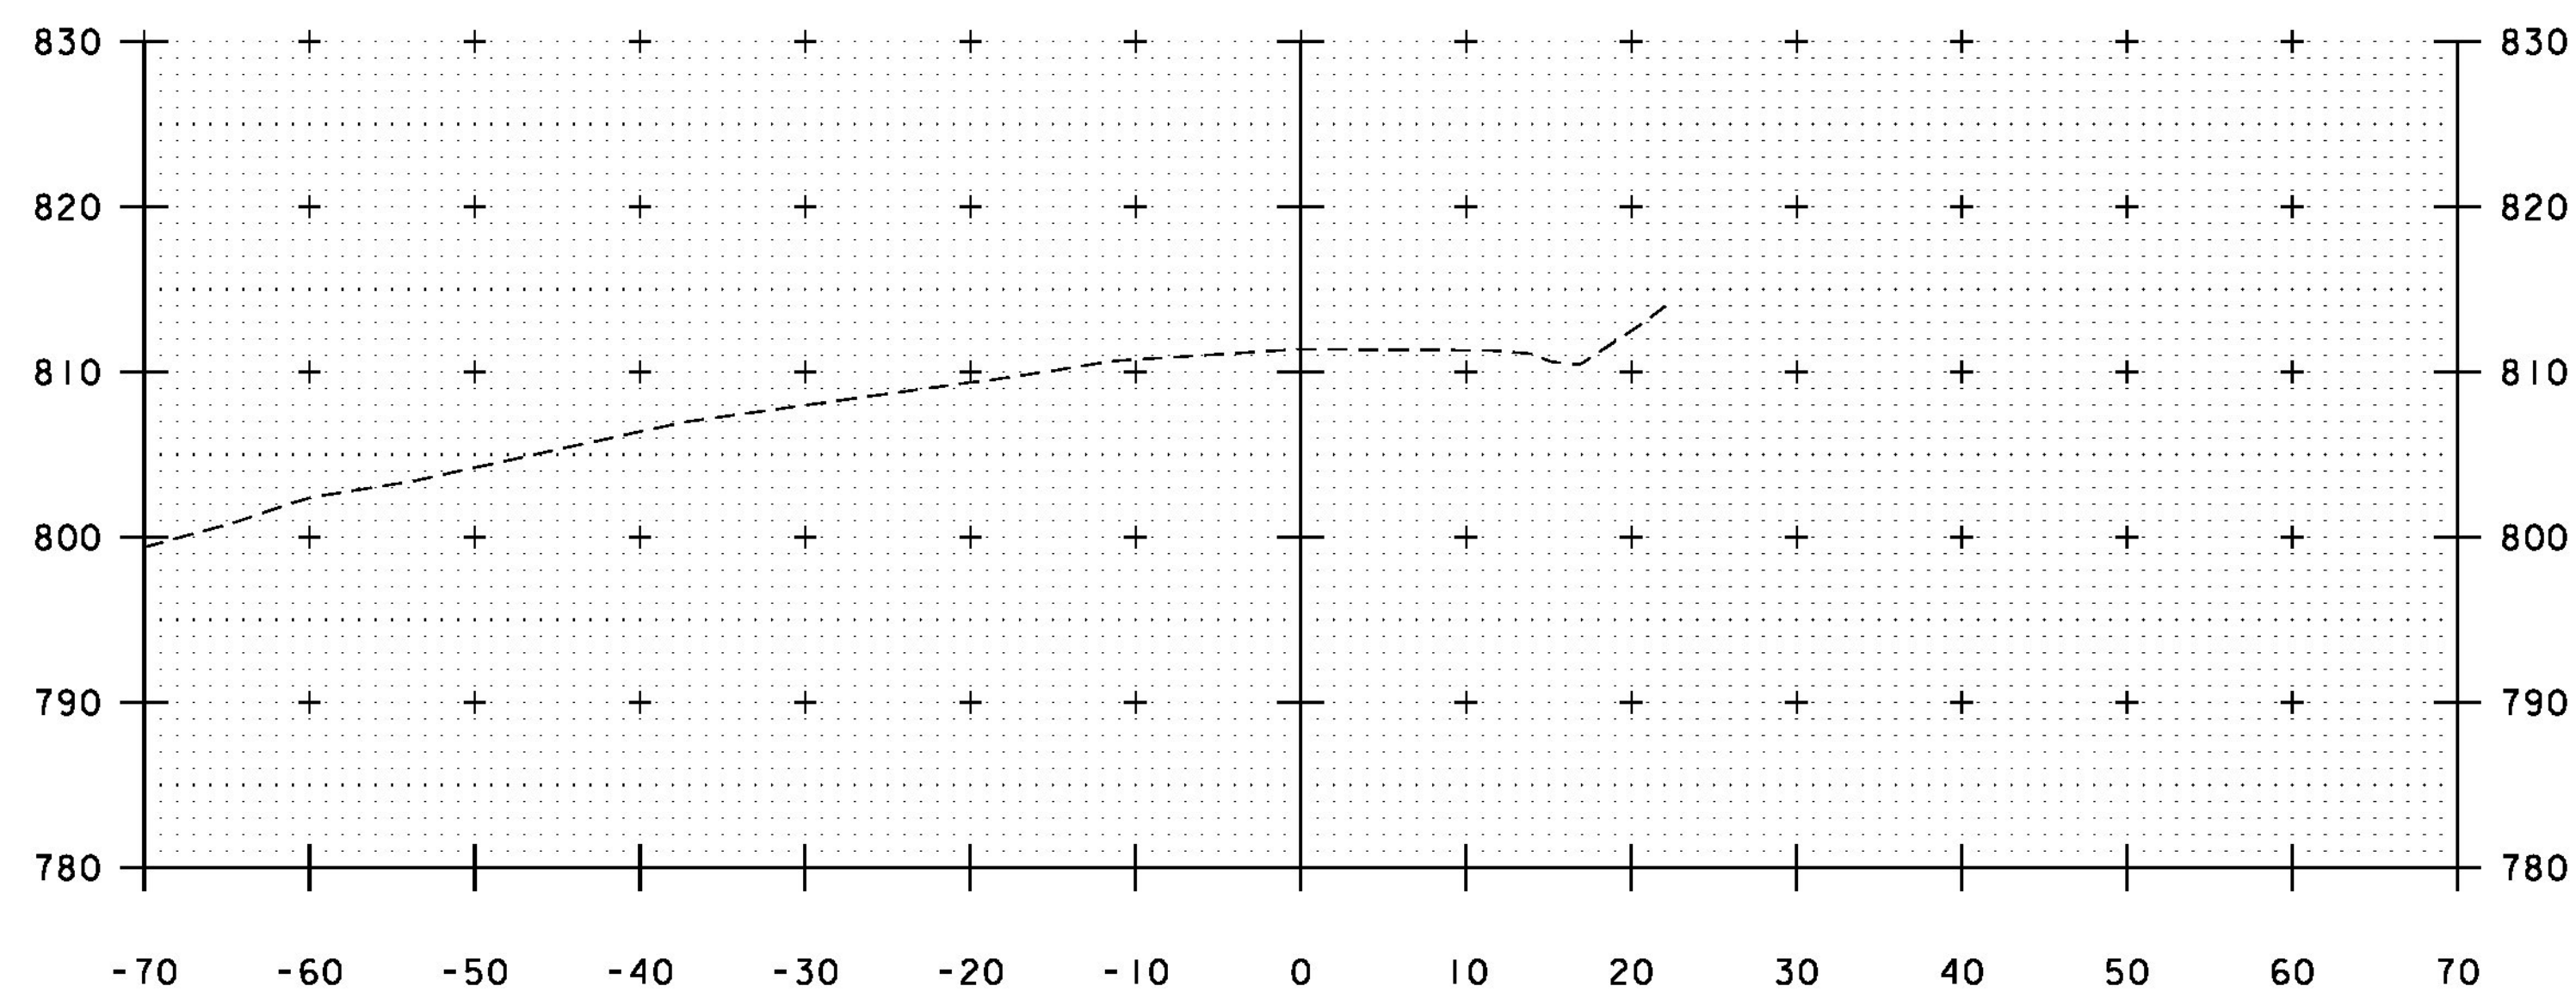

15+50

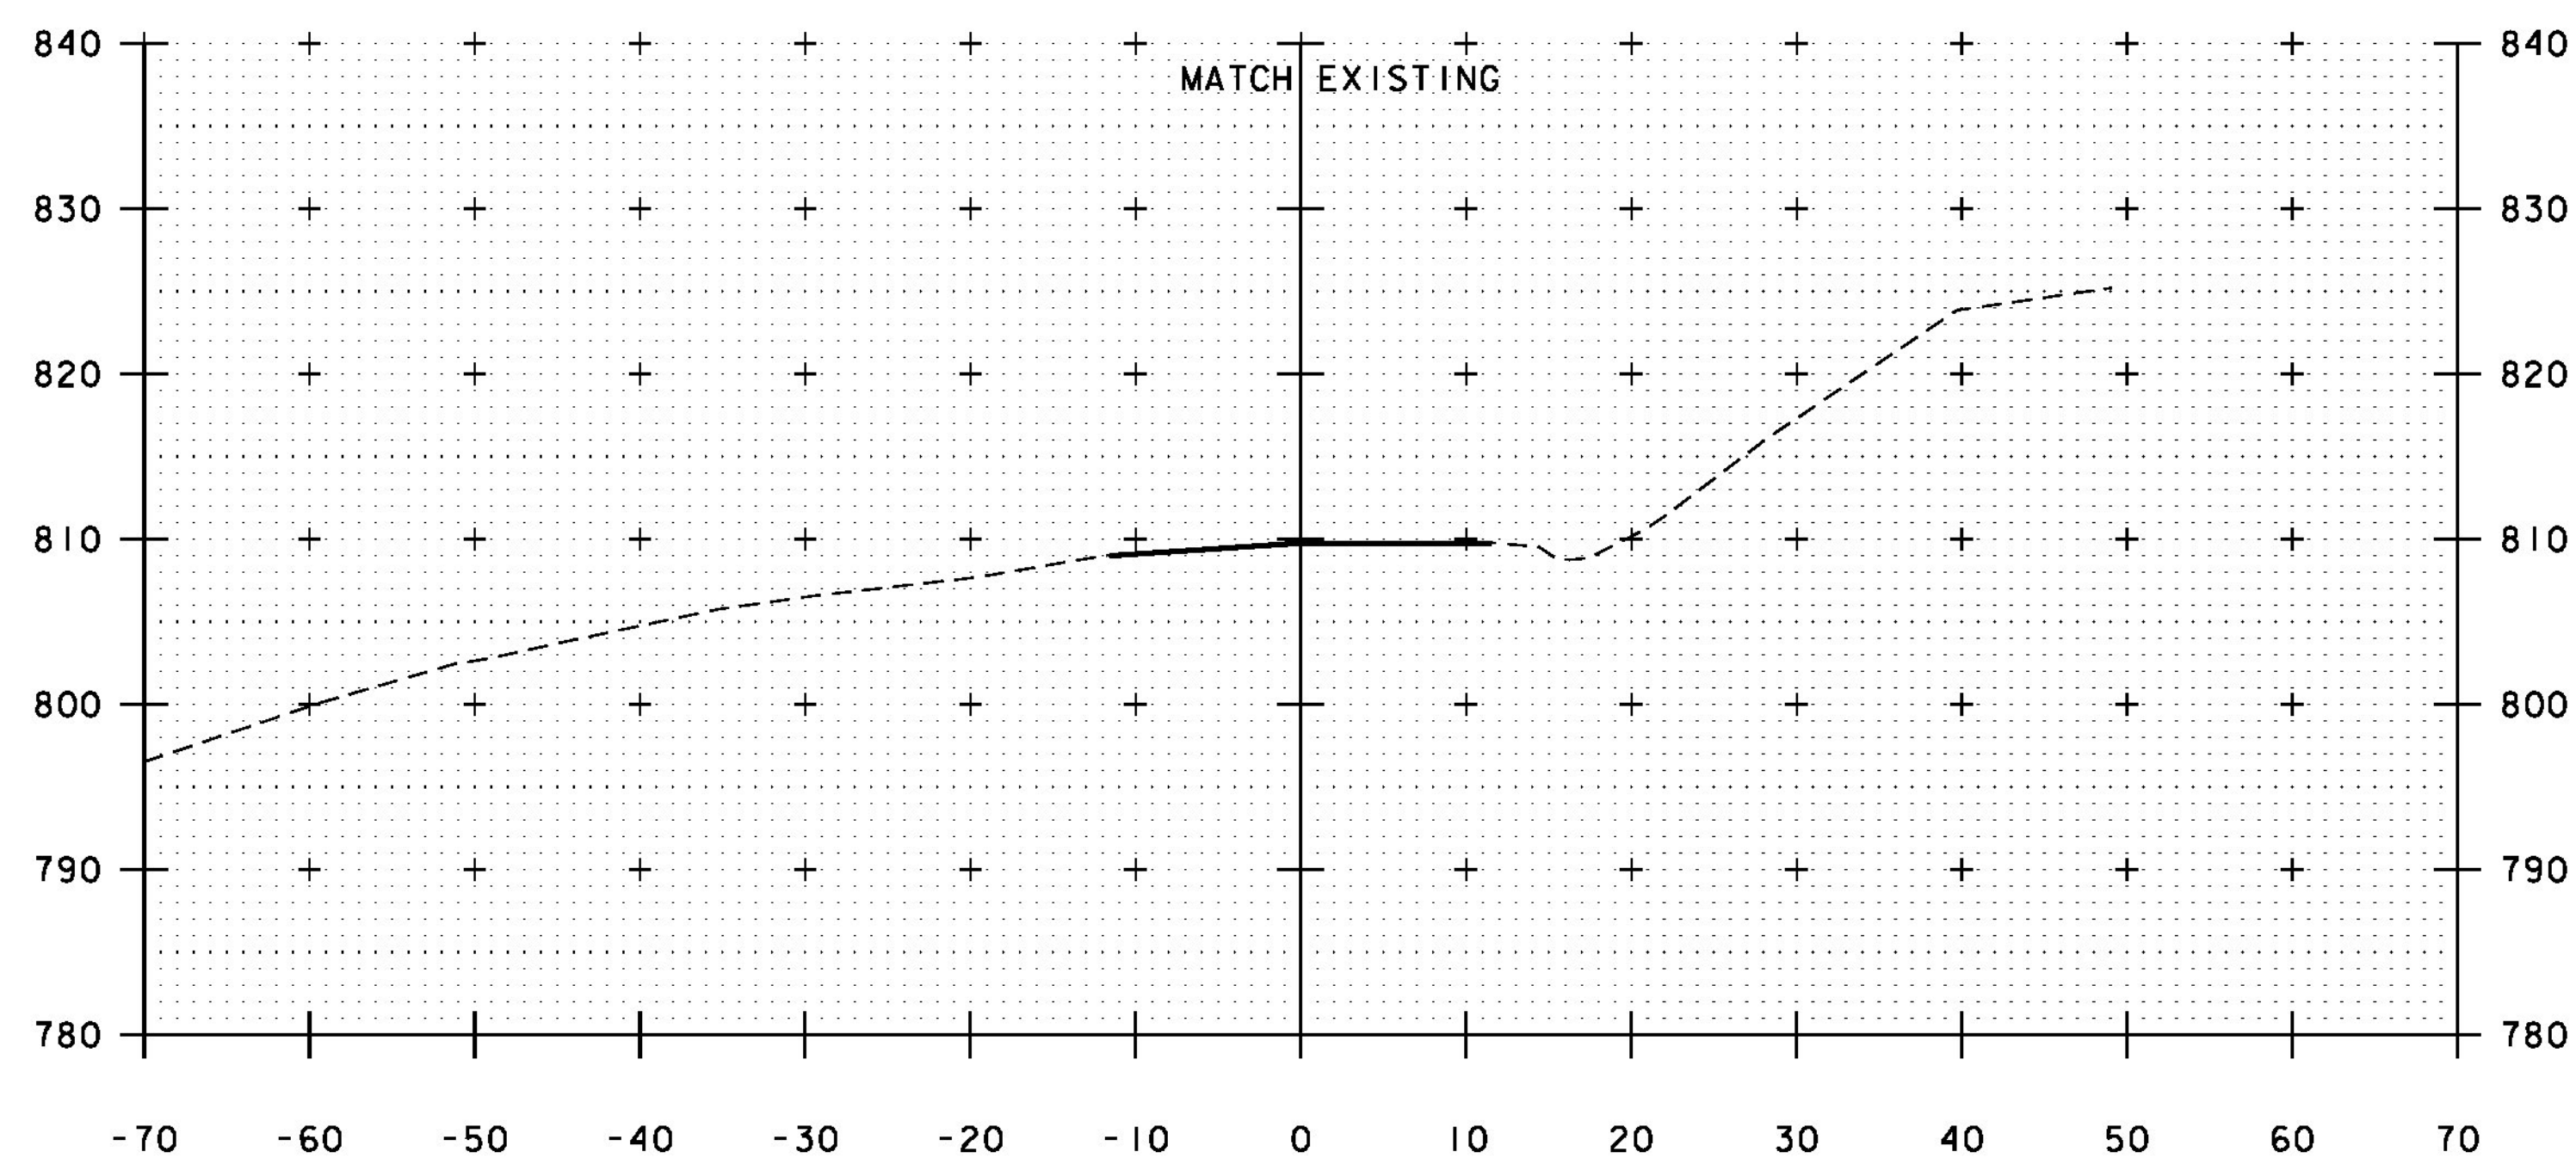

15+25
END APPROACH
STA. 15+25.00

ROADWAY CROSS SECTIONS
SCALE 1" = 10'-0"
STA. 14+75 - 15+50



PROJECT NAME: HUNTINGTON	PLOT DATE: 8/15/2016
PROJECT NUMBER: BF 021(32)	DRAWN BY: K.C. BARRY
FILE NAME: z13J080xsl.dgn	CHECKED BY: E.F. LAWES
PROJECT LEADER: S.E. BURBANK	SHEET 52 OF 62
DESIGNED BY: K.C. BARRY	
ROADWAY CROSS SECTIONS (6 OF 6)	