




50+25

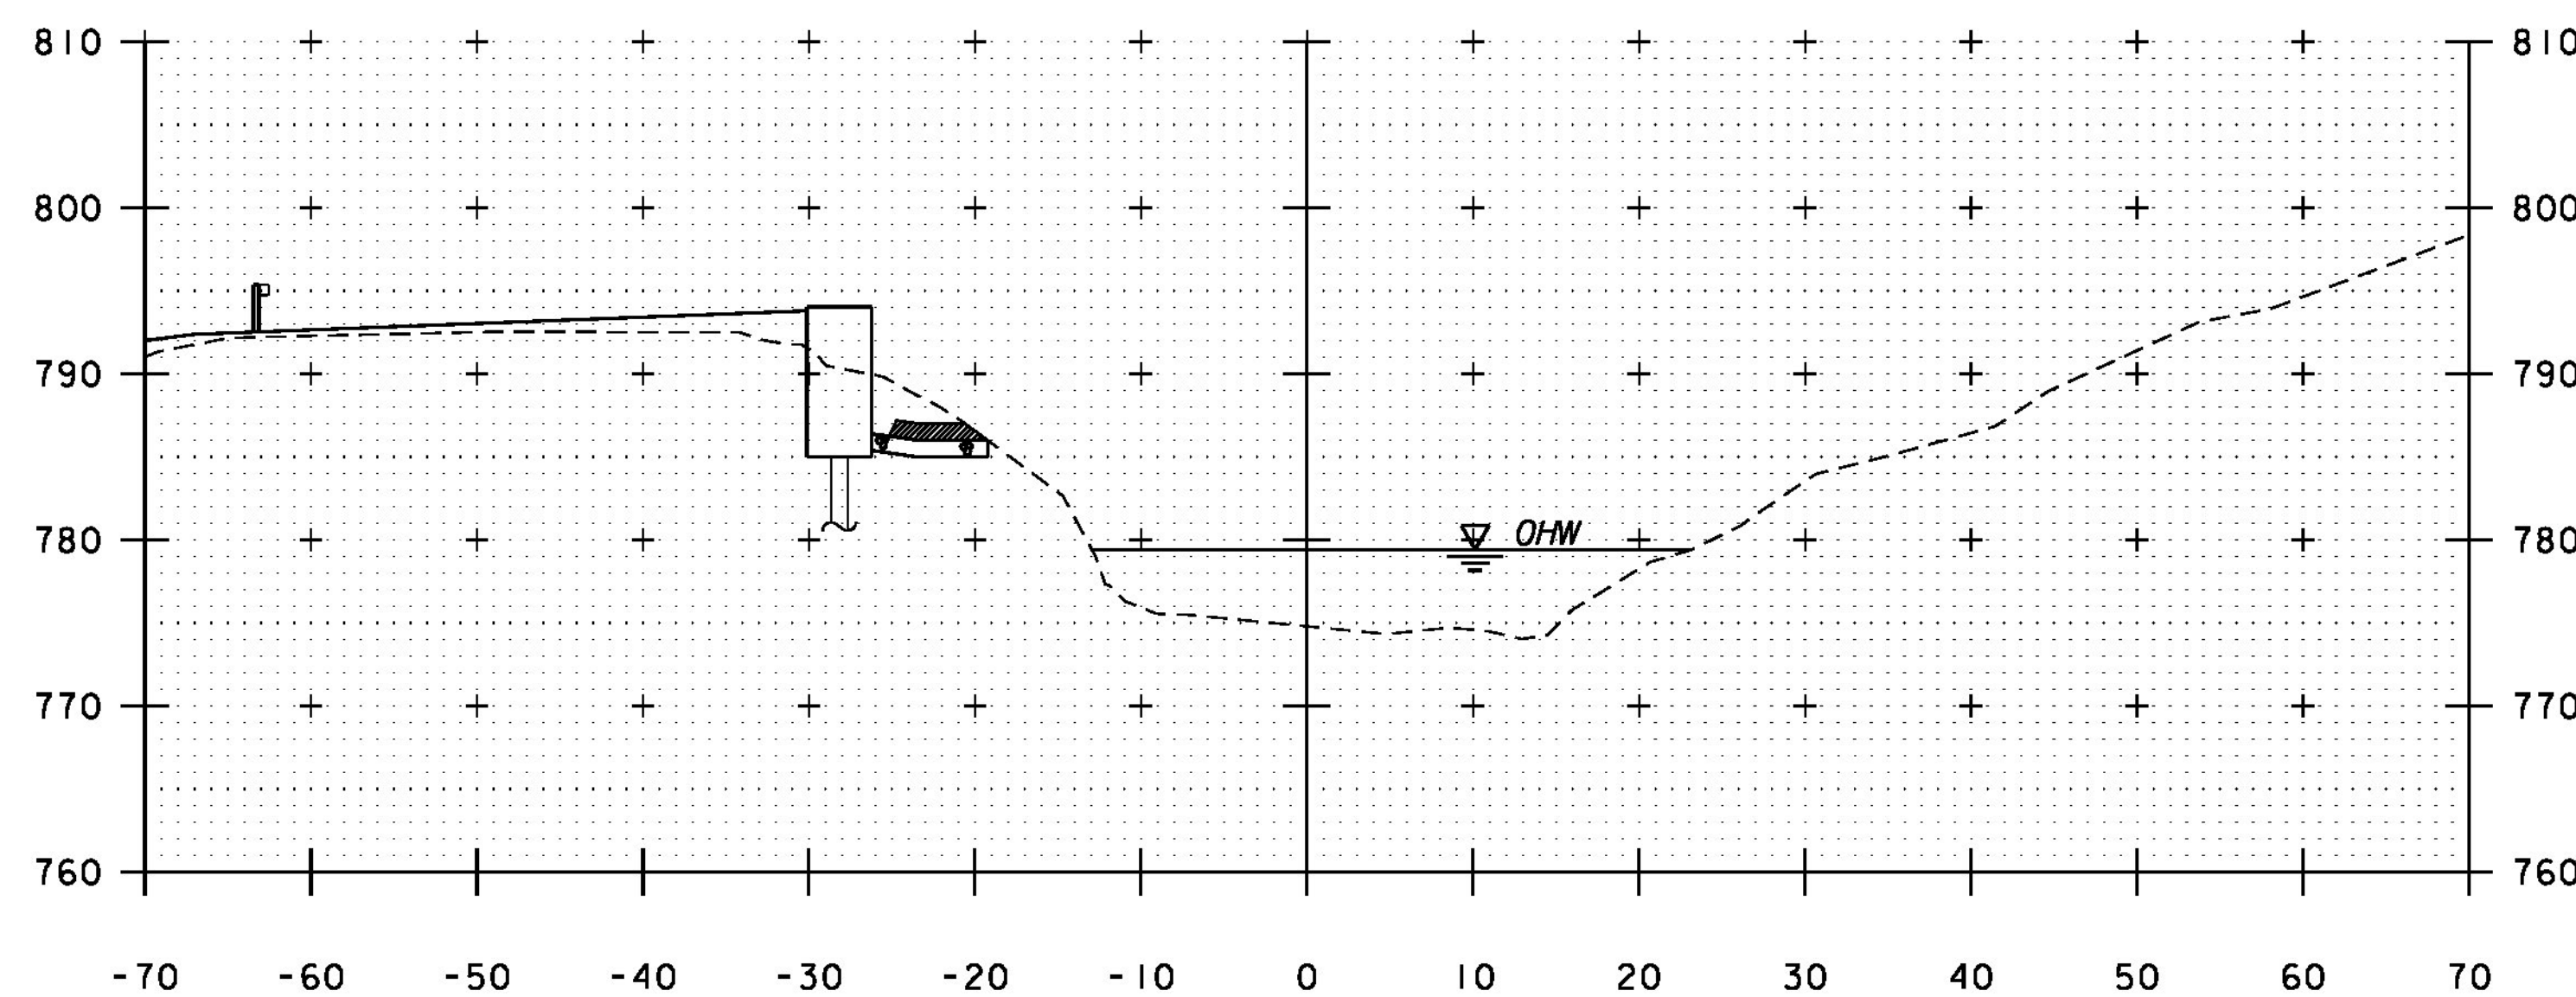

50+60

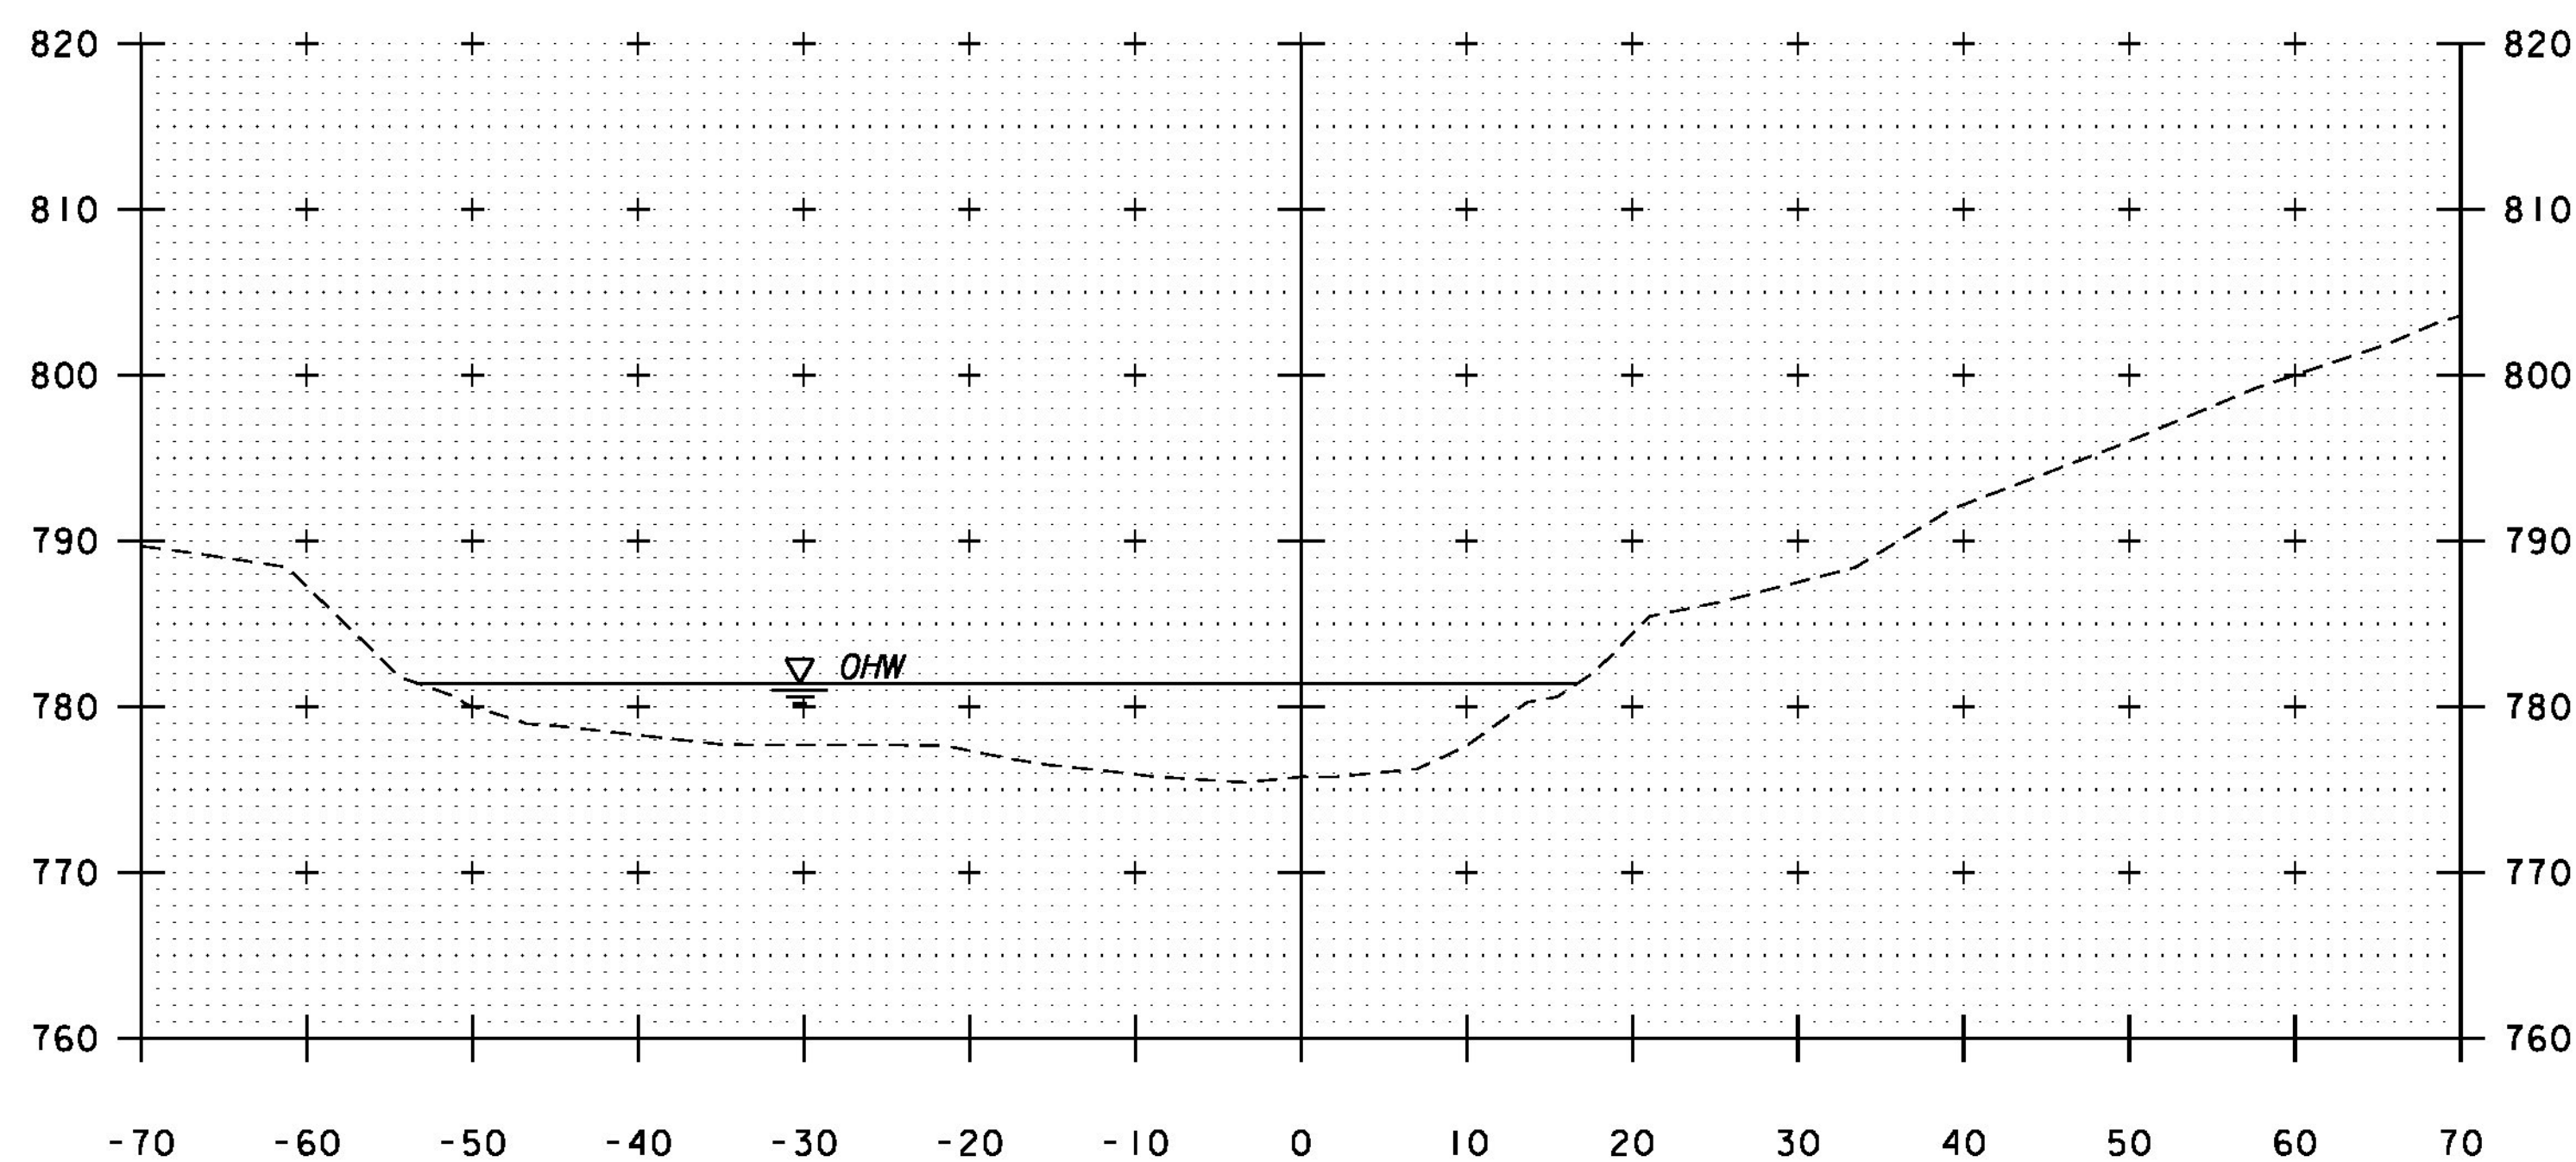

50+00

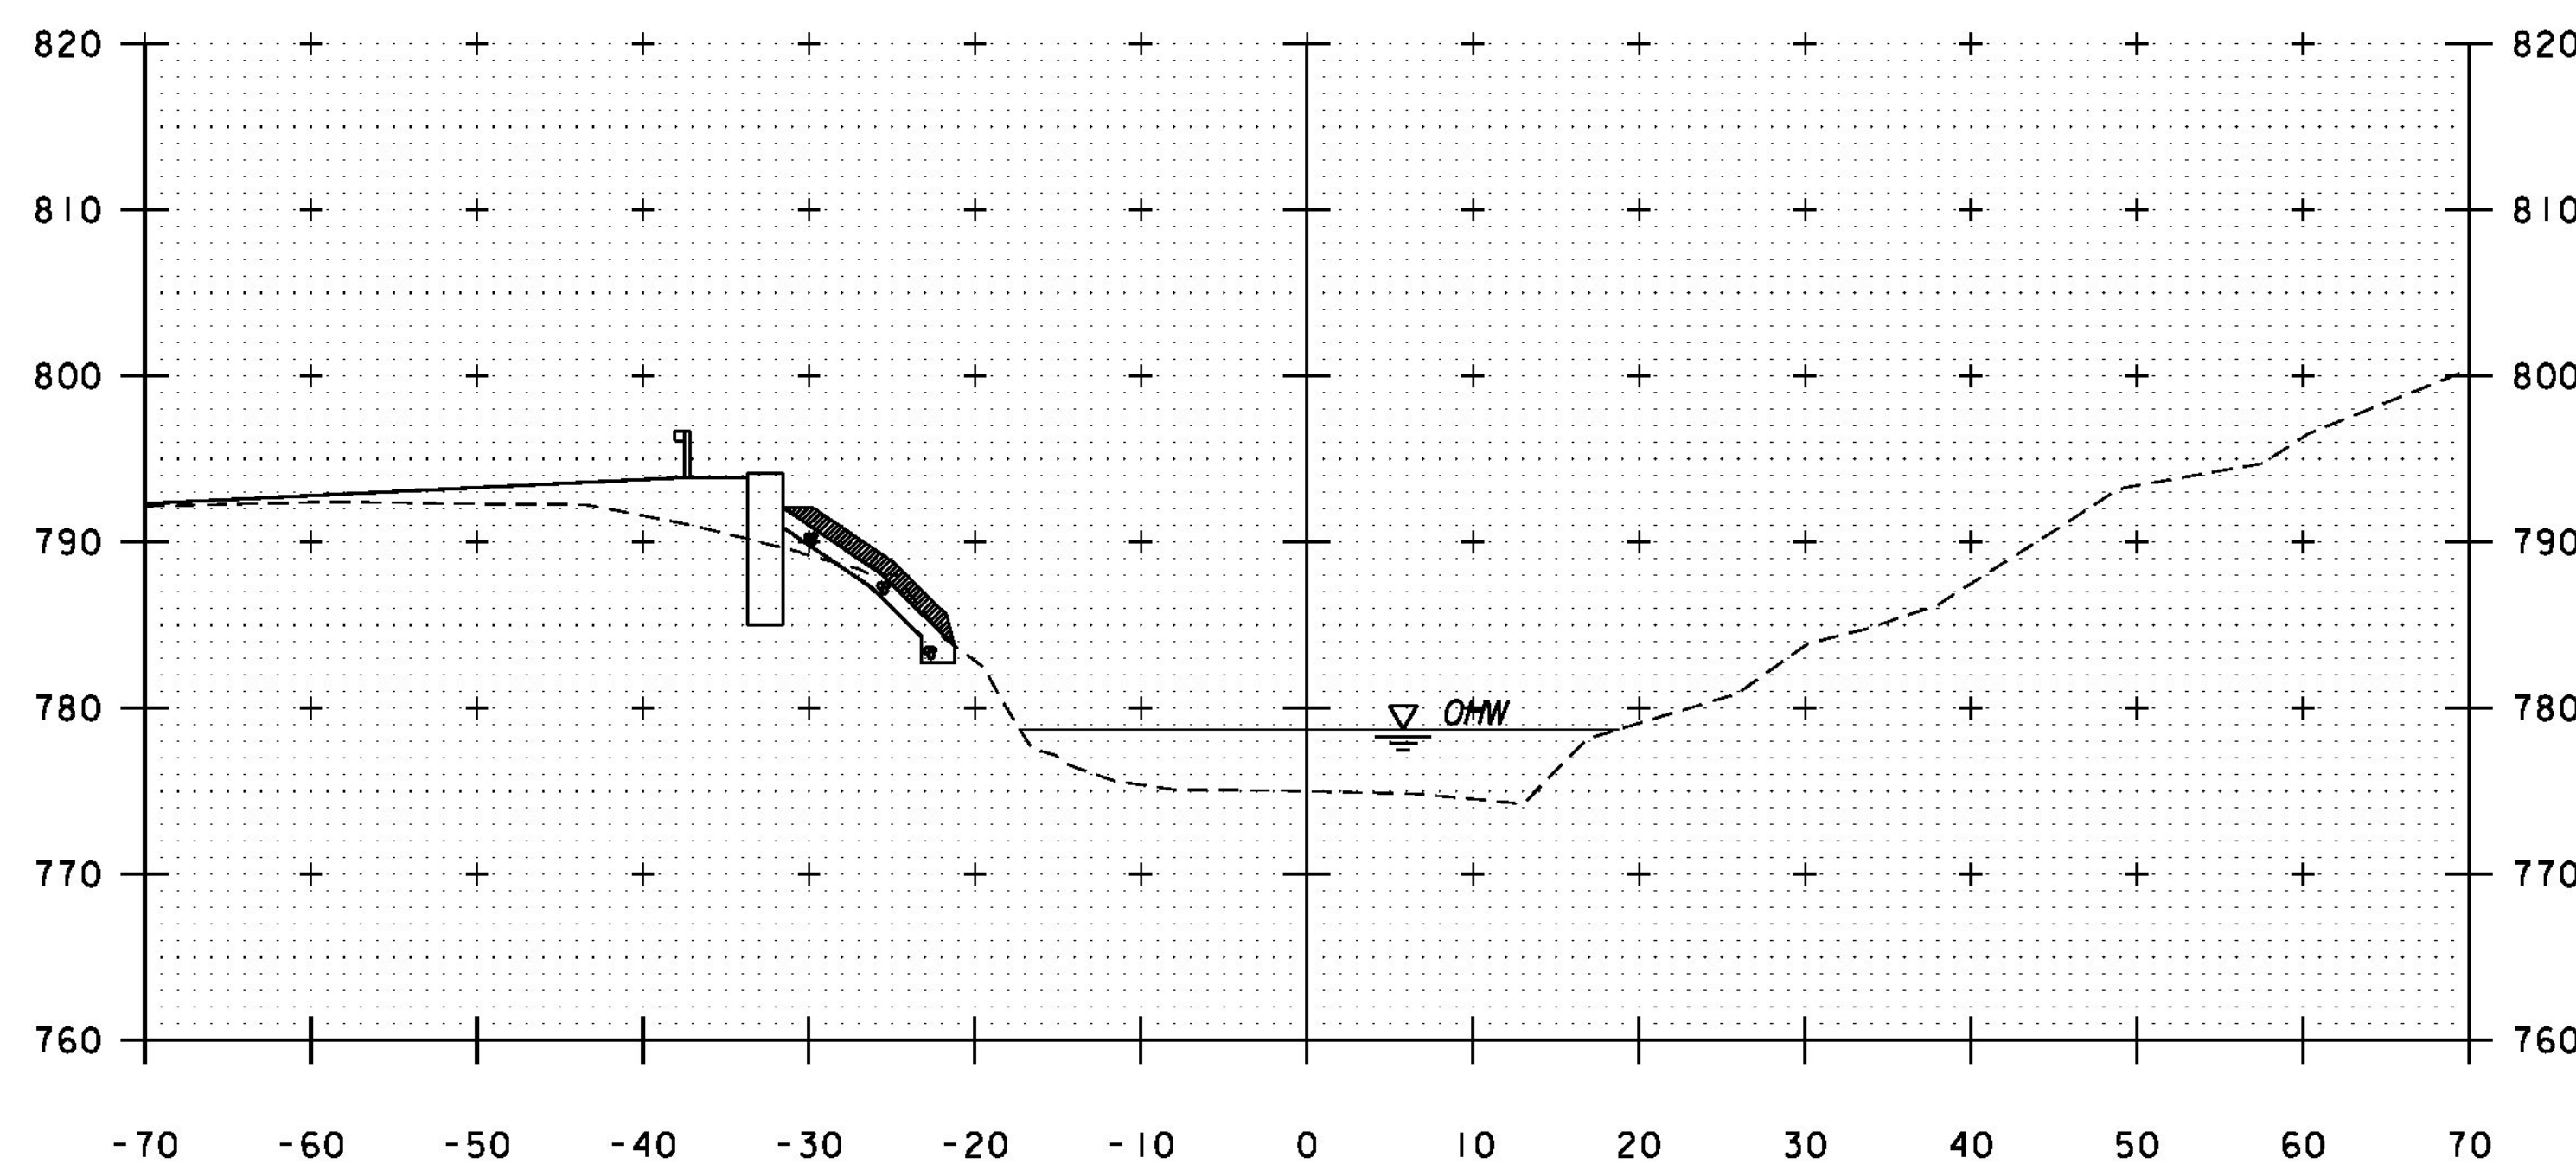

50+50

STA. 50+40, LT  
 BEGIN UNCLASSIFIED CHANNEL EXCAVATION  
 GEOTEXTILE UNDER STONE FILL  
 STONE FILL, TYPE I, & GRUBBING MATERIAL

CHANNEL CROSS SECTIONS

SCALE 1" = 10'-0"

STA. 50+00 - 50+60



PROJECT NAME: HUNTINGTON  
 PROJECT NUMBER: BR 0211(32)

FILE NAME: z13J080xsl.dgn  
 PROJECT LEADER: S.E. BURBANK  
 DESIGNED BY: K.C. BARRY  
 CHANNEL CROSS SECTIONS (1 OF 4)

PLOT DATE: 8/15/2016  
 DRAWN BY: K.C. BARRY  
 CHECKED BY: E.F. LAWES  
 SHEET 53 OF 62