


ROADWAY TYPICAL SECTION

SCALE 1/2" = 1'-0"

- * 1 1/2" SUPERPAVE BITUMINOUS CONCRETE PAVEMENT TYPE IVS, OVER
- 1 1/2" SUPERPAVE BITUMINOUS CONCRETE PAVEMENT TYPE IVS, OVER
- 2" SUPERPAVE BITUMINOUS CONCRETE PAVEMENT TYPE I11S

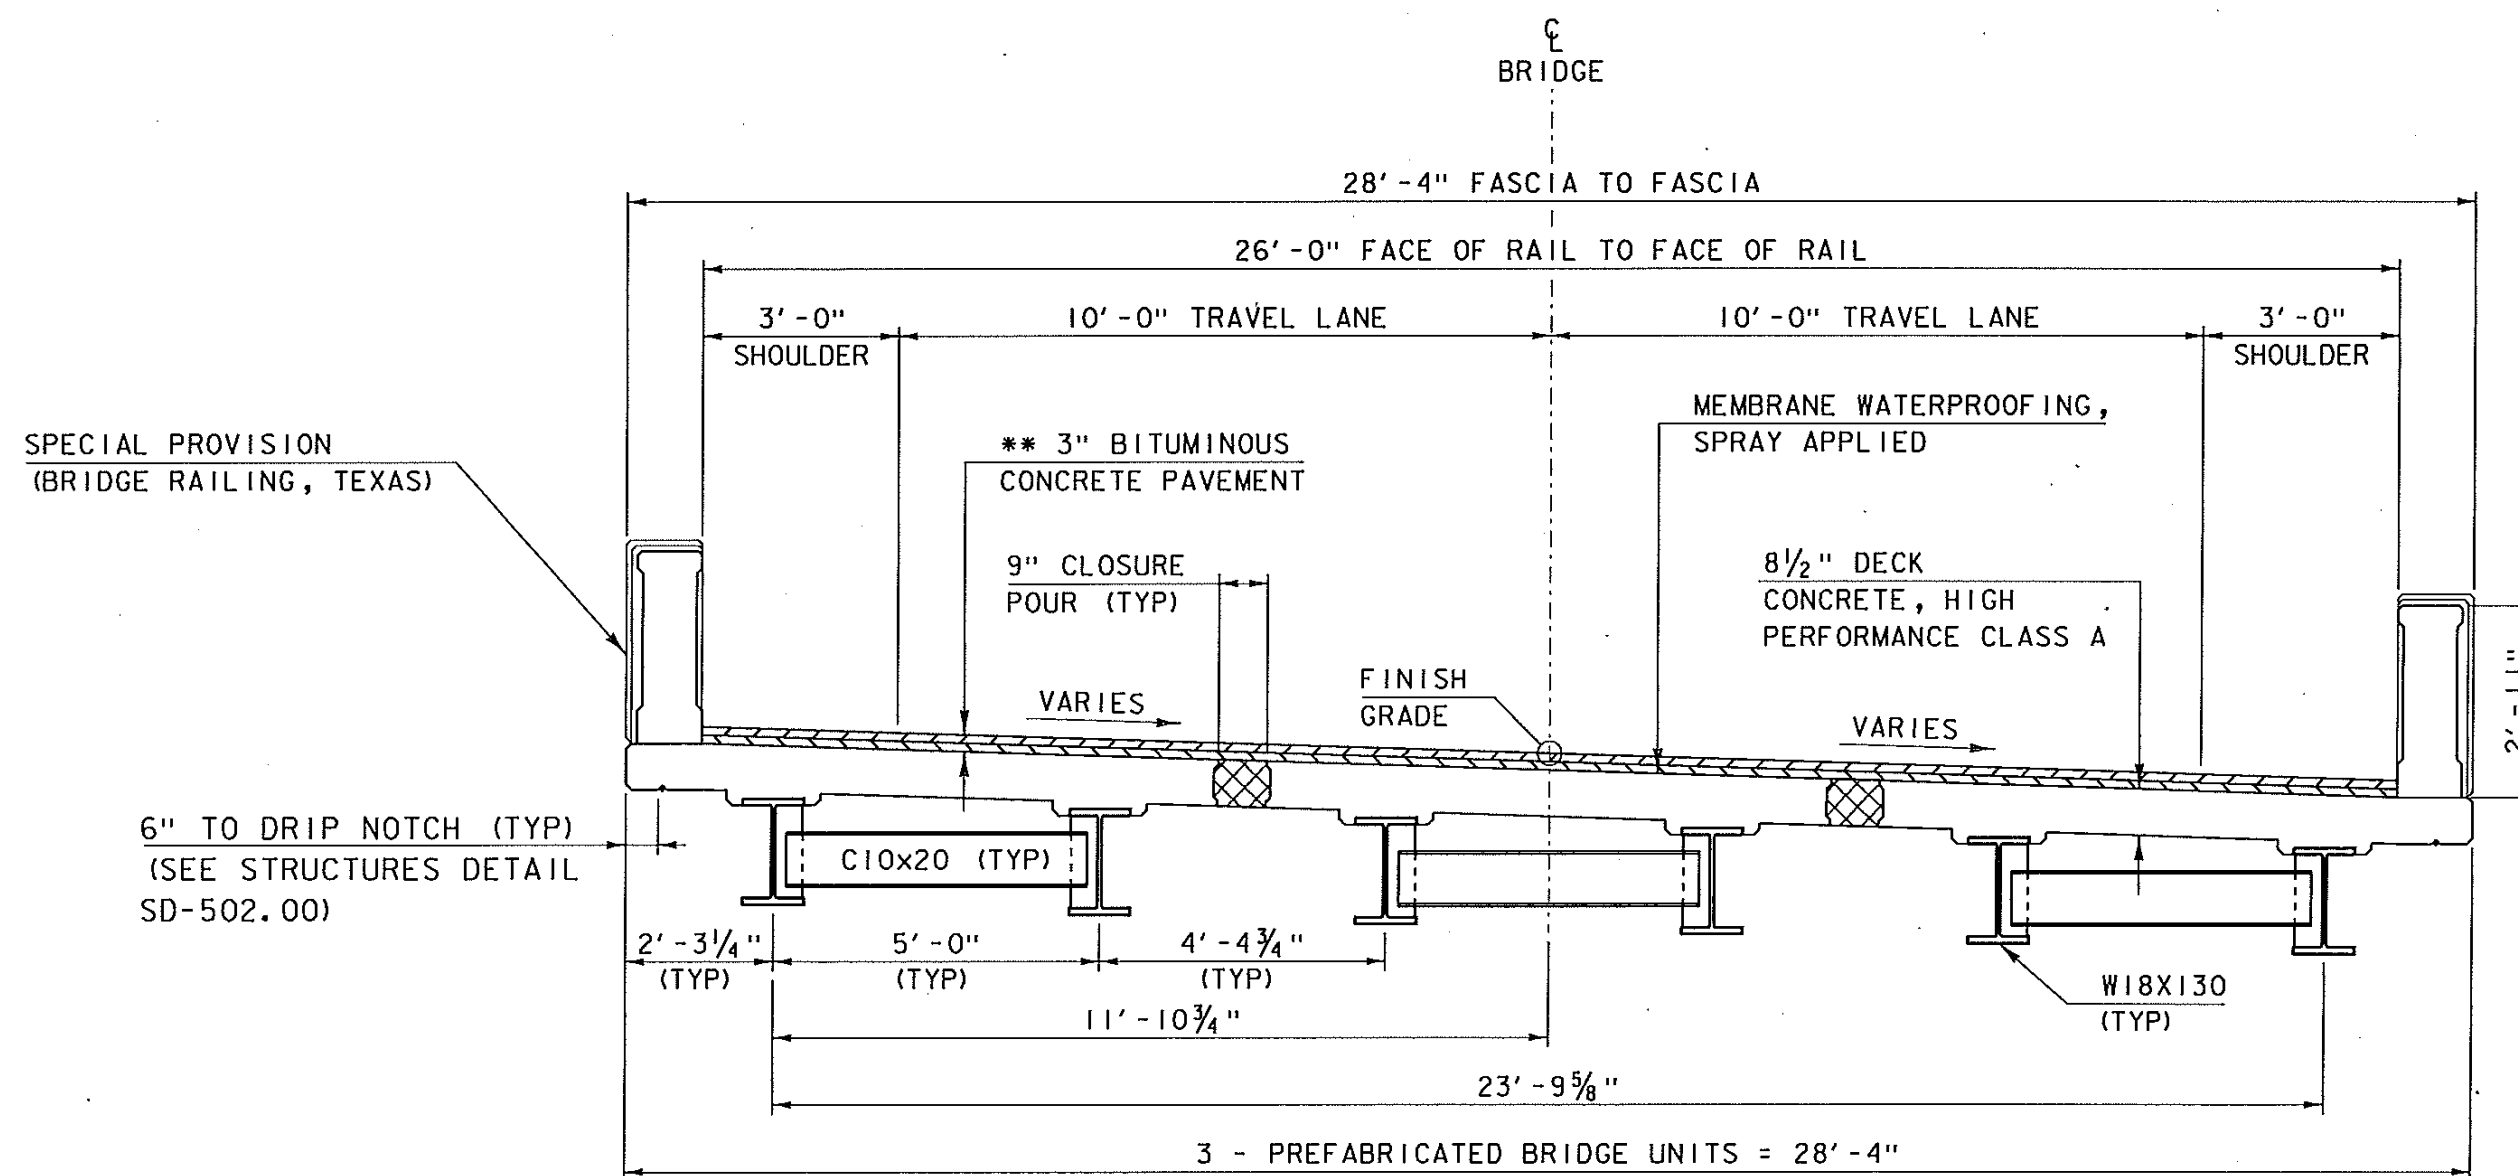

BRIDGE TYPICAL SECTION

SCALE 1/2" = 1'-0"

- ** 1 1/2" SUPERPAVE BITUMINOUS CONCRETE PAVEMENT TYPE IVS, OVER
- 1 1/2" SUPERPAVE BITUMINOUS CONCRETE PAVEMENT TYPE IVS

MATERIAL TOLERANCES (IF USED ON PROJECT)	
SURFACE	
- PAVEMENT (TOTAL THICKNESS)	+/- 1/4"
- AGGREGATE SURFACE COURSE	+/- 1/2"
SUBBASE	+/- 1"
SAND BORROW	+/- 1"

PROJECT NAME:	STRAFFORD	PLOT DATE:	10-SEP-2015
PROJECT NUMBER:	BF 0177(10)	DRAWN BY:	R. KLINEFELTER
FILE NAME:	sl3j088+typical.dgn	DESIGNED BY:	R. KLINEFELTER
PROJECT LEADER:	K. HIGGINS	CHECKED BY:	J. SALVATORI
TYPICAL SECTIONS 1			SHEET 6 OF 11