



MATERIAL TRANSITION

SCALE: HORIZONTAL: 1"=20'-0"
NO VERTICAL SCALE

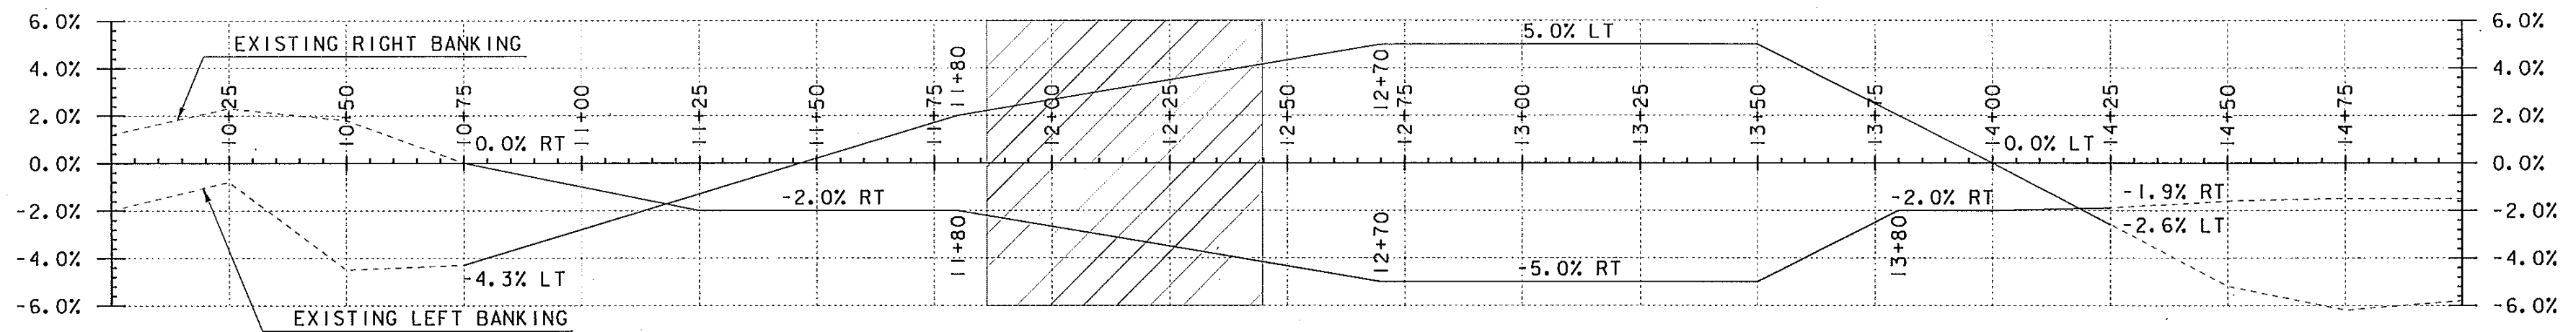

BANKING DIAGRAM

SCALE: HORIZONTAL: 1"=20'-0"
VERTICAL: 1"=1.0%

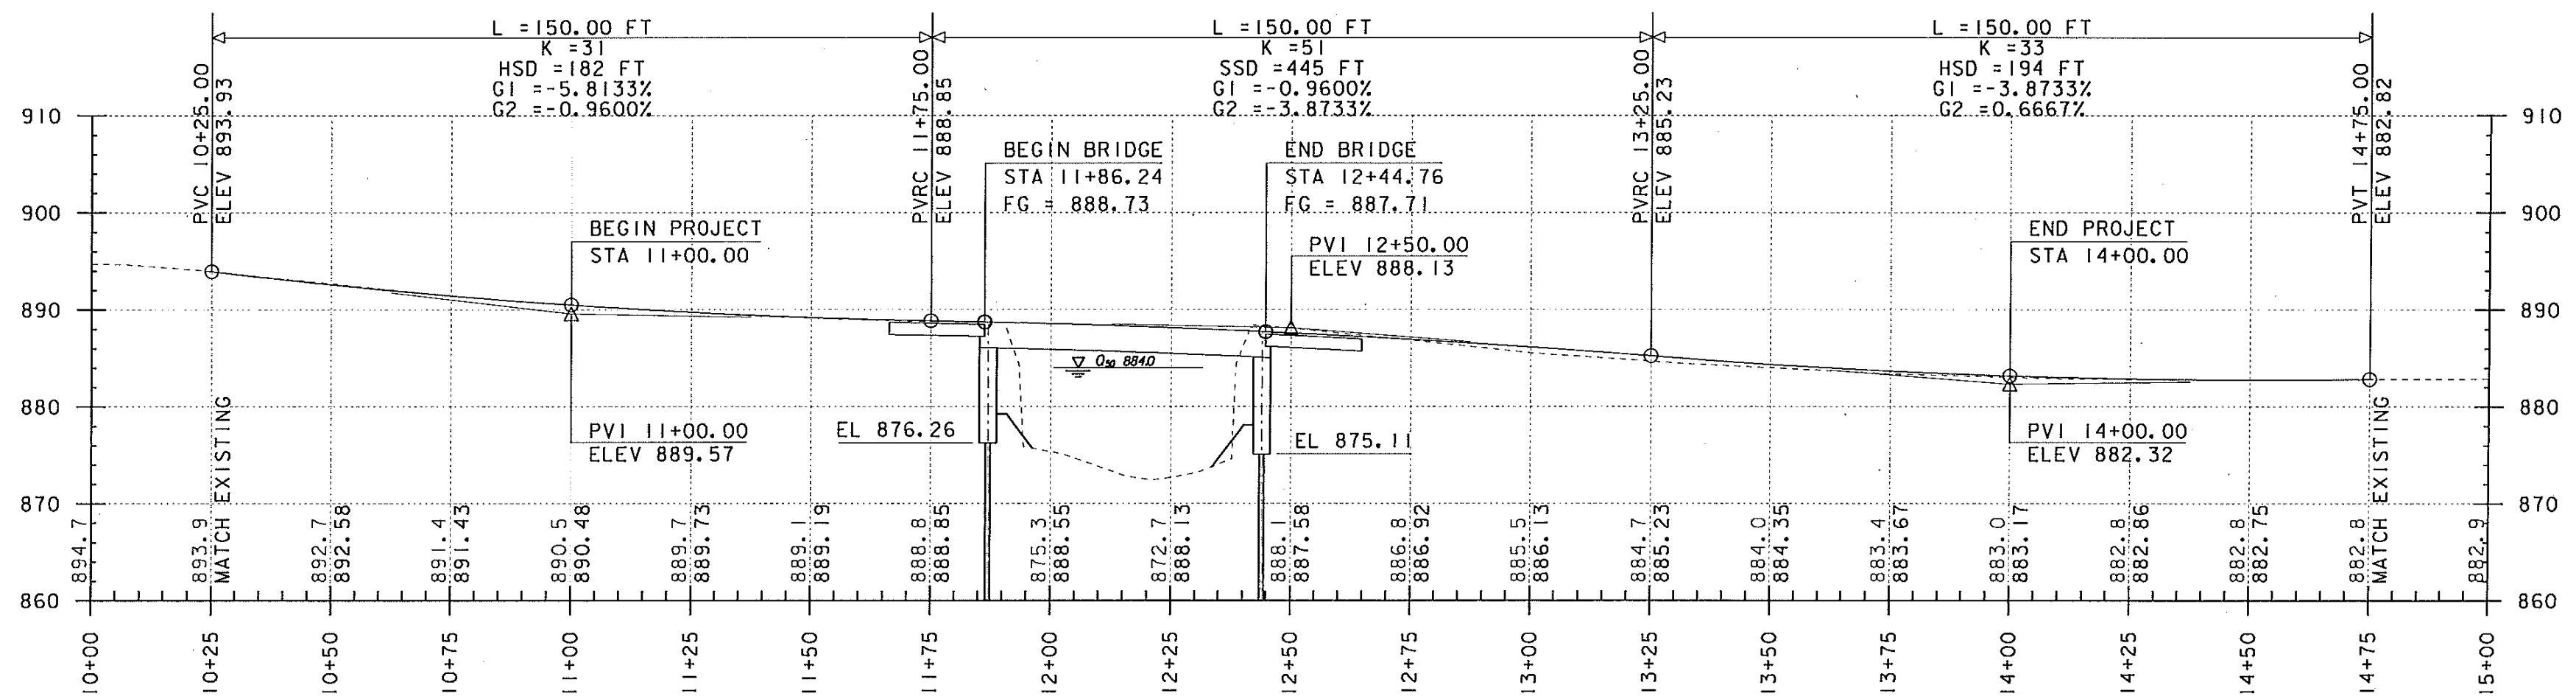

MAINLINE PROFILE

SCALE: HORIZONTAL: 1"=20'-0"
VERTICAL: 1"=10'-0"

THE GRADES SHOWN TO THE TENTH ARE THE EXISTING GROUND ELEVATIONS ALONG THE PROPOSED ALIGNMENT.
THE GRADES SHOWN TO THE NEAREST HUNDRETH ARE THE FINISH GRADES ALONG THE PROPOSED ALIGNMENT.

PROJECT NAME:	STRAFFORD
PROJECT NUMBER:	BF 0177(10)
FILE NAME:	sl3j088pro.dgn
PROJECT LEADER:	K. HIGGINS
DESIGNED BY:	R. KLINEFELTER
MAINLINE PROFILE & BANKING DIAGRAM	
PLOT DATE:	10-SEP-2015
DRAWN BY:	R. KLINEFELTER
CHECKED BY:	J. SALVATORI
SHEET	9 OF 11