



ABUTMENT I PLAN (PCU I)

SCALE 1/2" = 1'-0

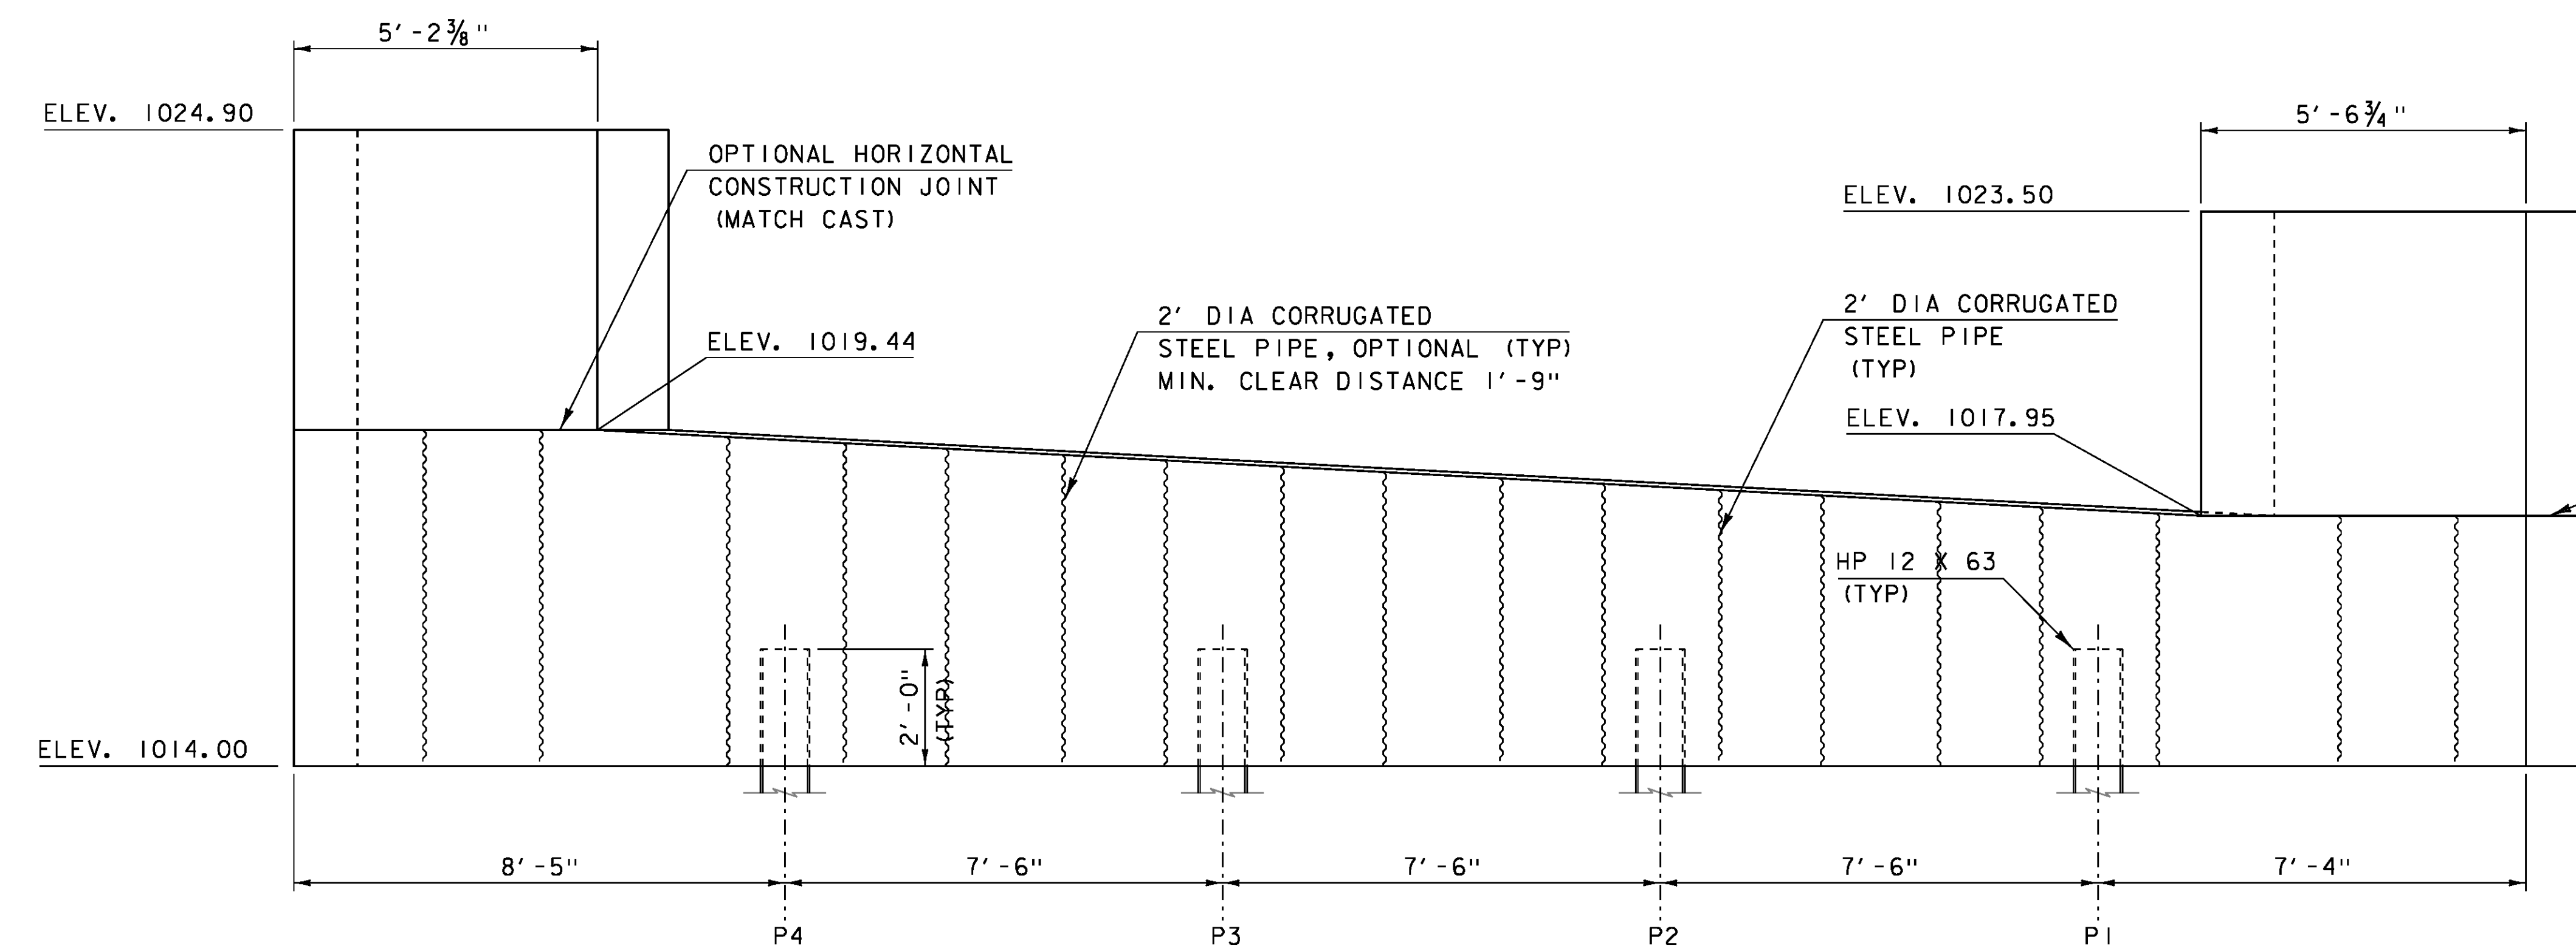

ABUTMENT I ELEVATION (PCU I)

SCALE 1/2" = 1'-0

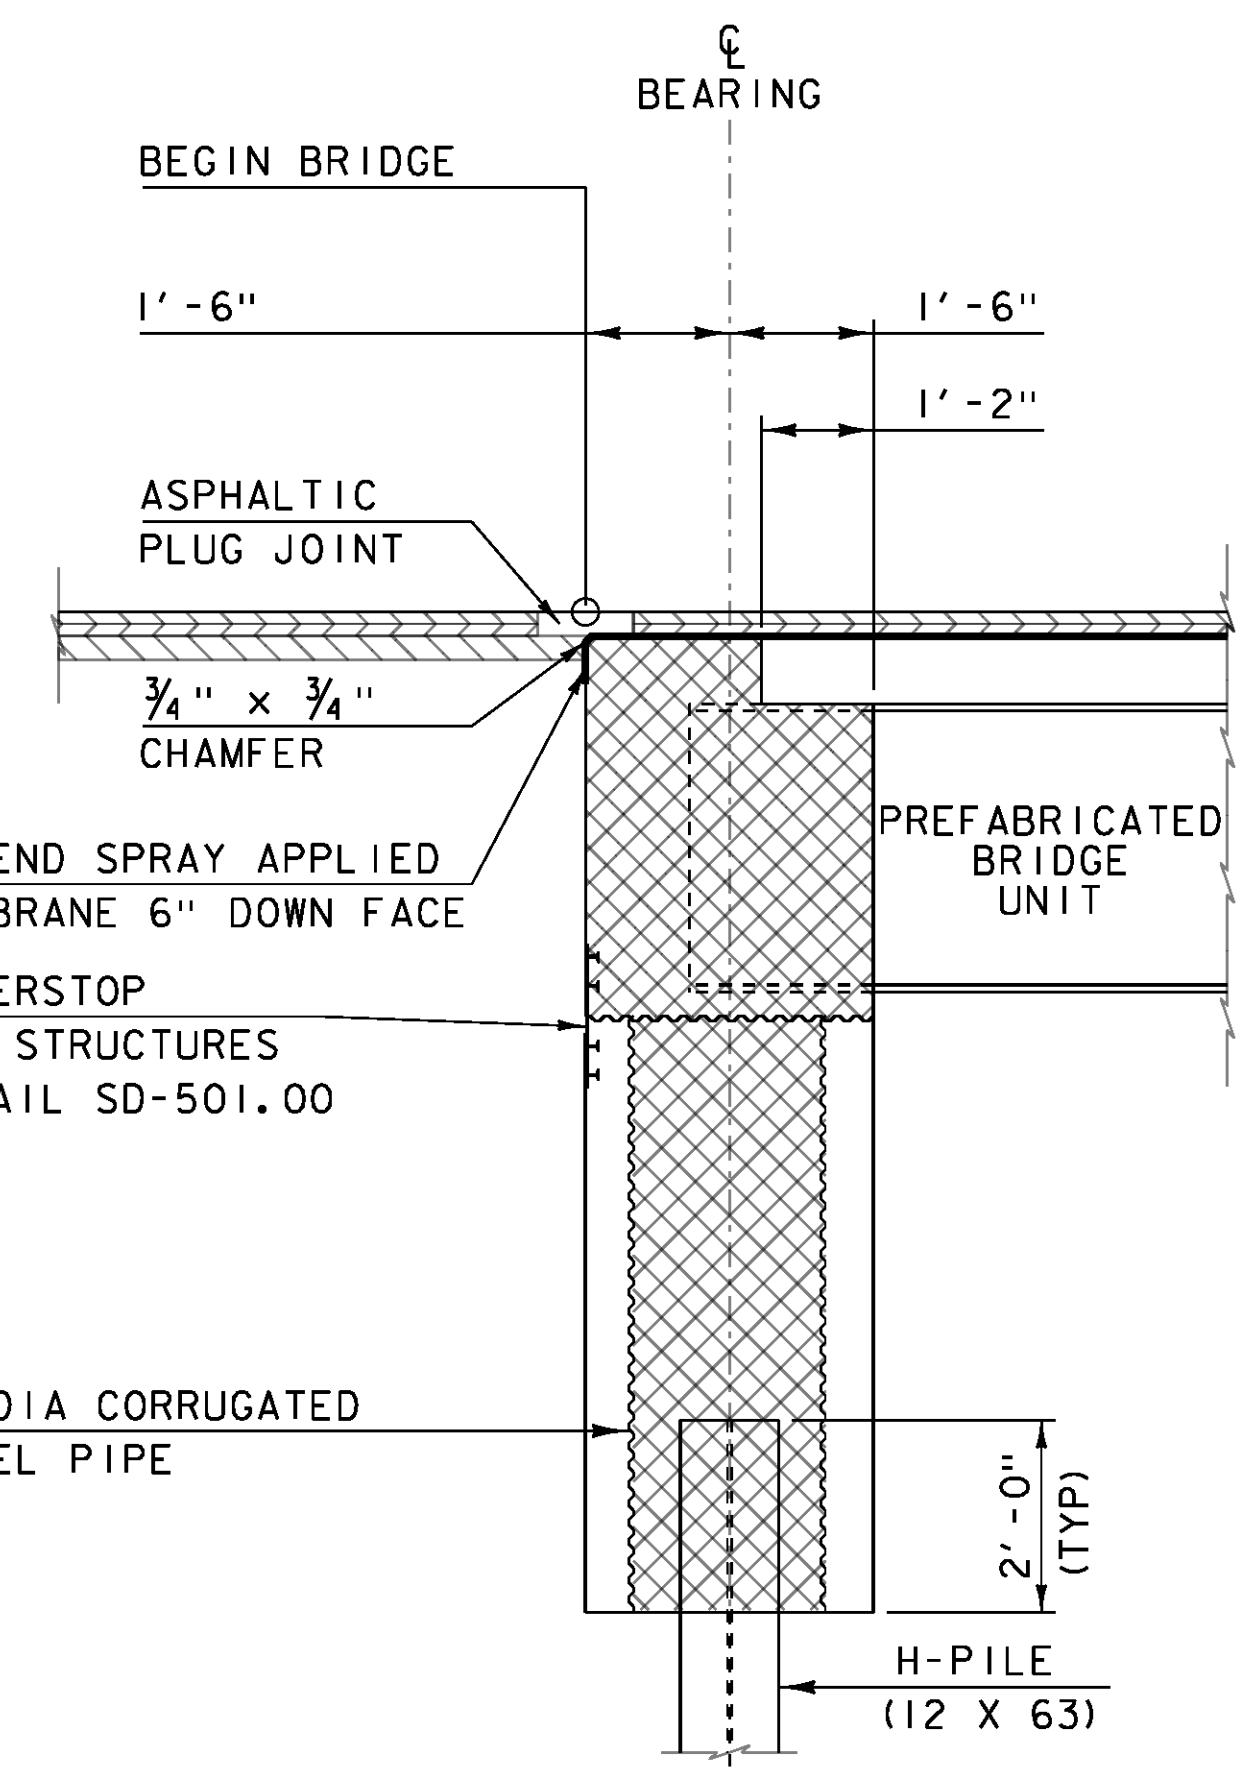

ABUTMENT TYPICAL

SCALE 1/2" = 1'-0

OPTIONAL HORIZONTAL CONSTRUCTION JOINT (MATCH CAST)

NOTES:

- OPTIONAL 4" DIAMETER GALVANIZED METAL POST-TENSIONING DUCTS ARE SHOWN AT ANCHOR BOLT LOCATIONS. THE CONTRACTOR IS RESPONSIBLE FOR DEVELOPING A METHOD TO ENSURE THAT THE ANCHOR BOLTS CAN BE PROPERLY INSTALLED AT ALL LOCATIONS. PAYMENT FOR ALL WORK AND MATERIALS NECESSARY TO INSTALL THE ANCHOR BOLTS WILL BE CONSIDERED INCIDENTAL TO THE APPROPRIATE PRECAST ABUTMENT ITEMS.

PROJECT NAME: CRAFTSBURY
PROJECT NUMBER: BO 1449(34)

FILE NAME: s13j100sub.dgn
PROJECT LEADER: R. YOUNG
DESIGNED BY: W. LAMMER
ABUTMENT I PLAN

PLOT DATE: 14-OCT-2015
DRAWN BY: W. LAMMER
CHECKED BY: S. COLEY
SHEET 20 OF 42