



14+25

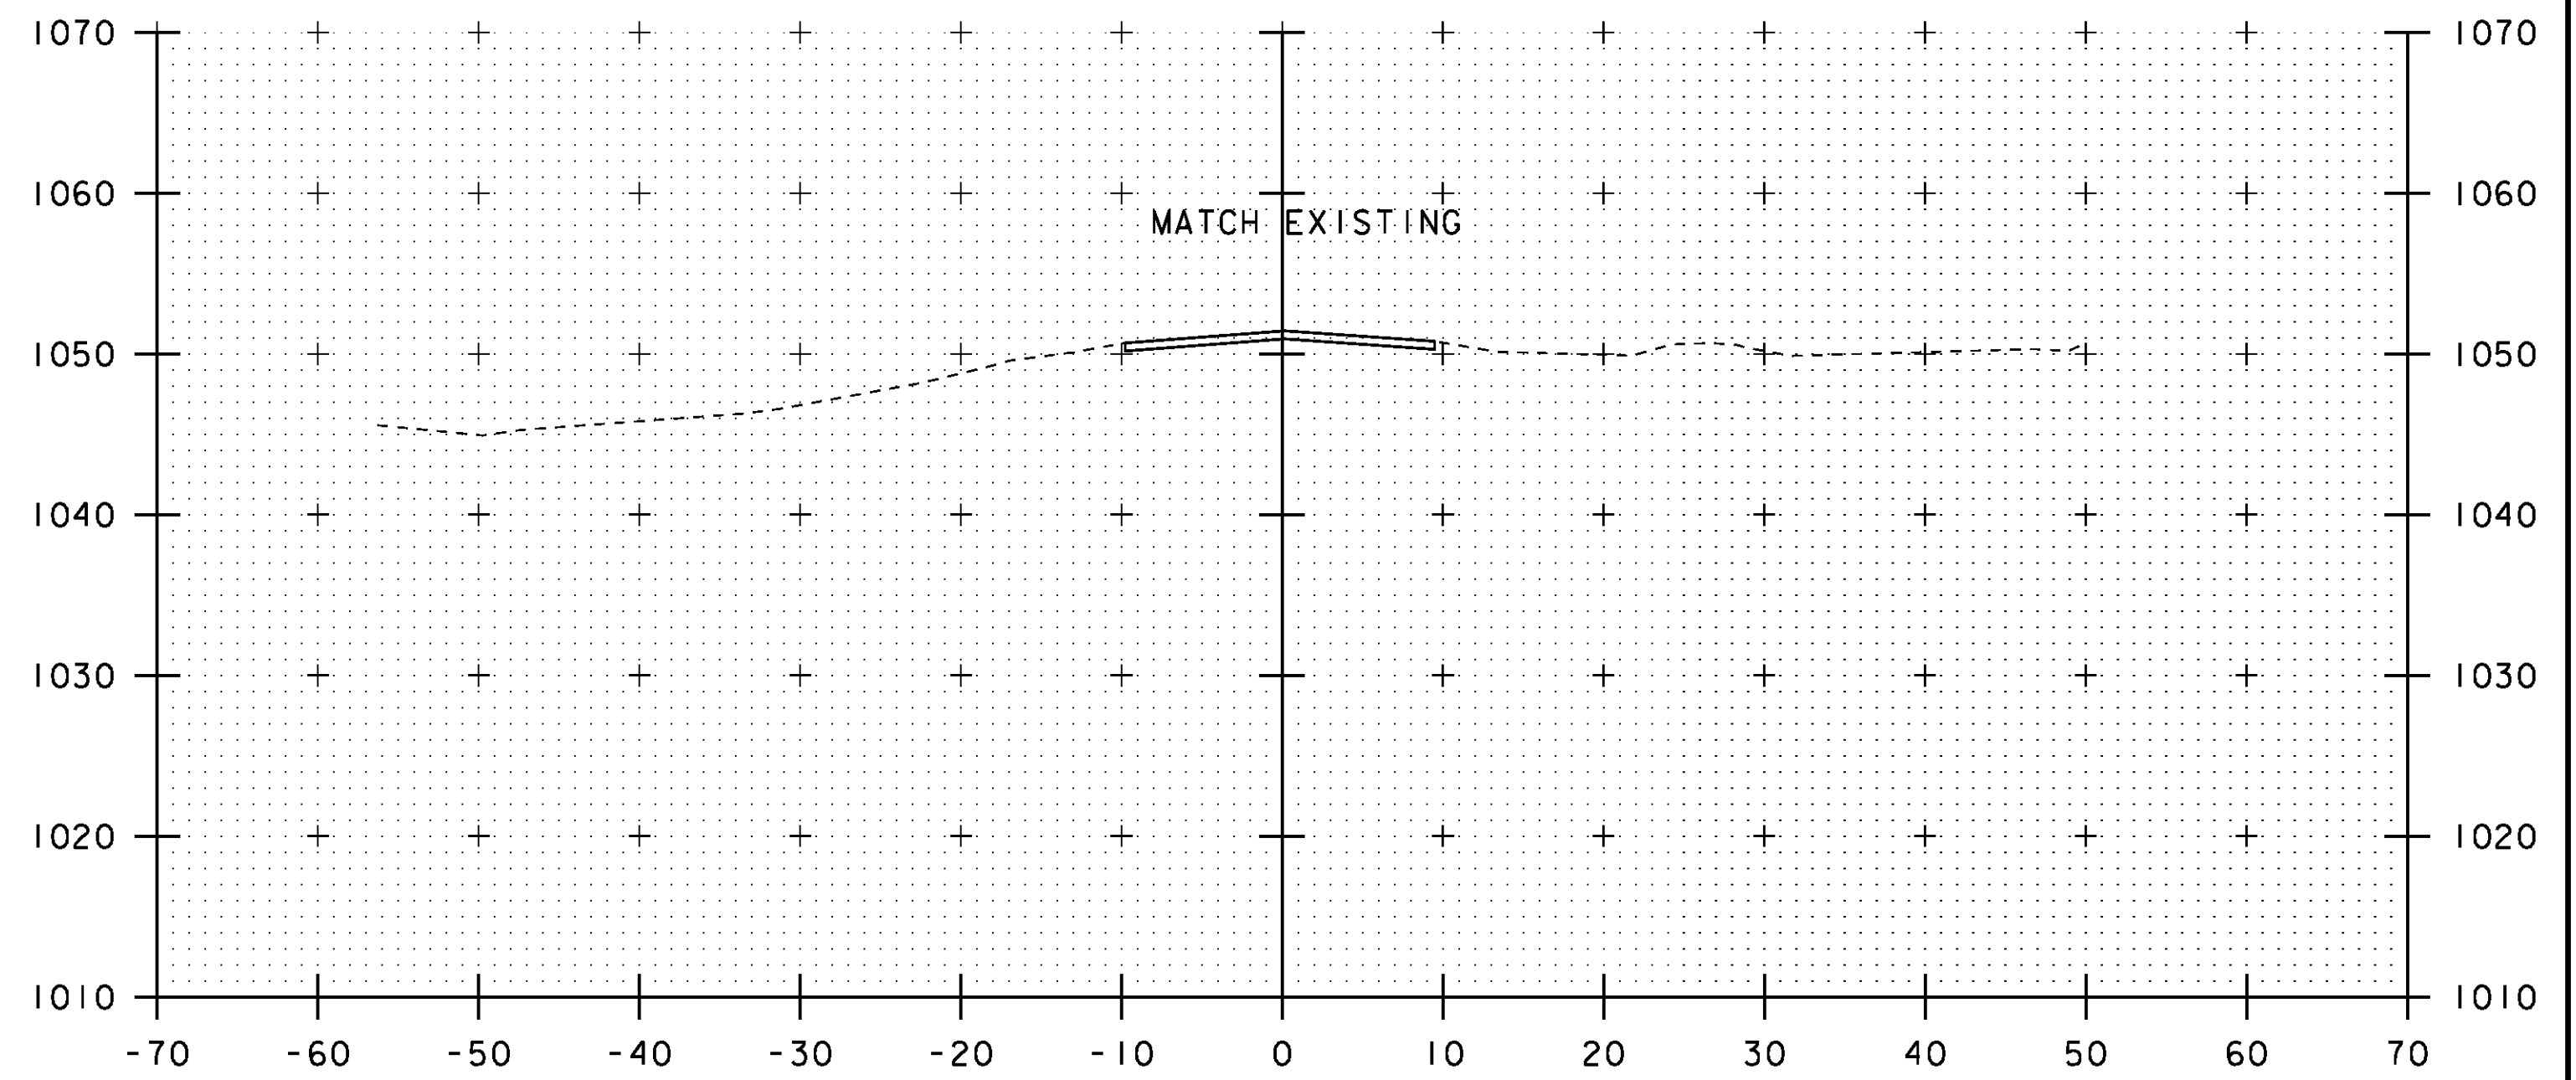


STA 14+75.00
END APPROACH

14+75

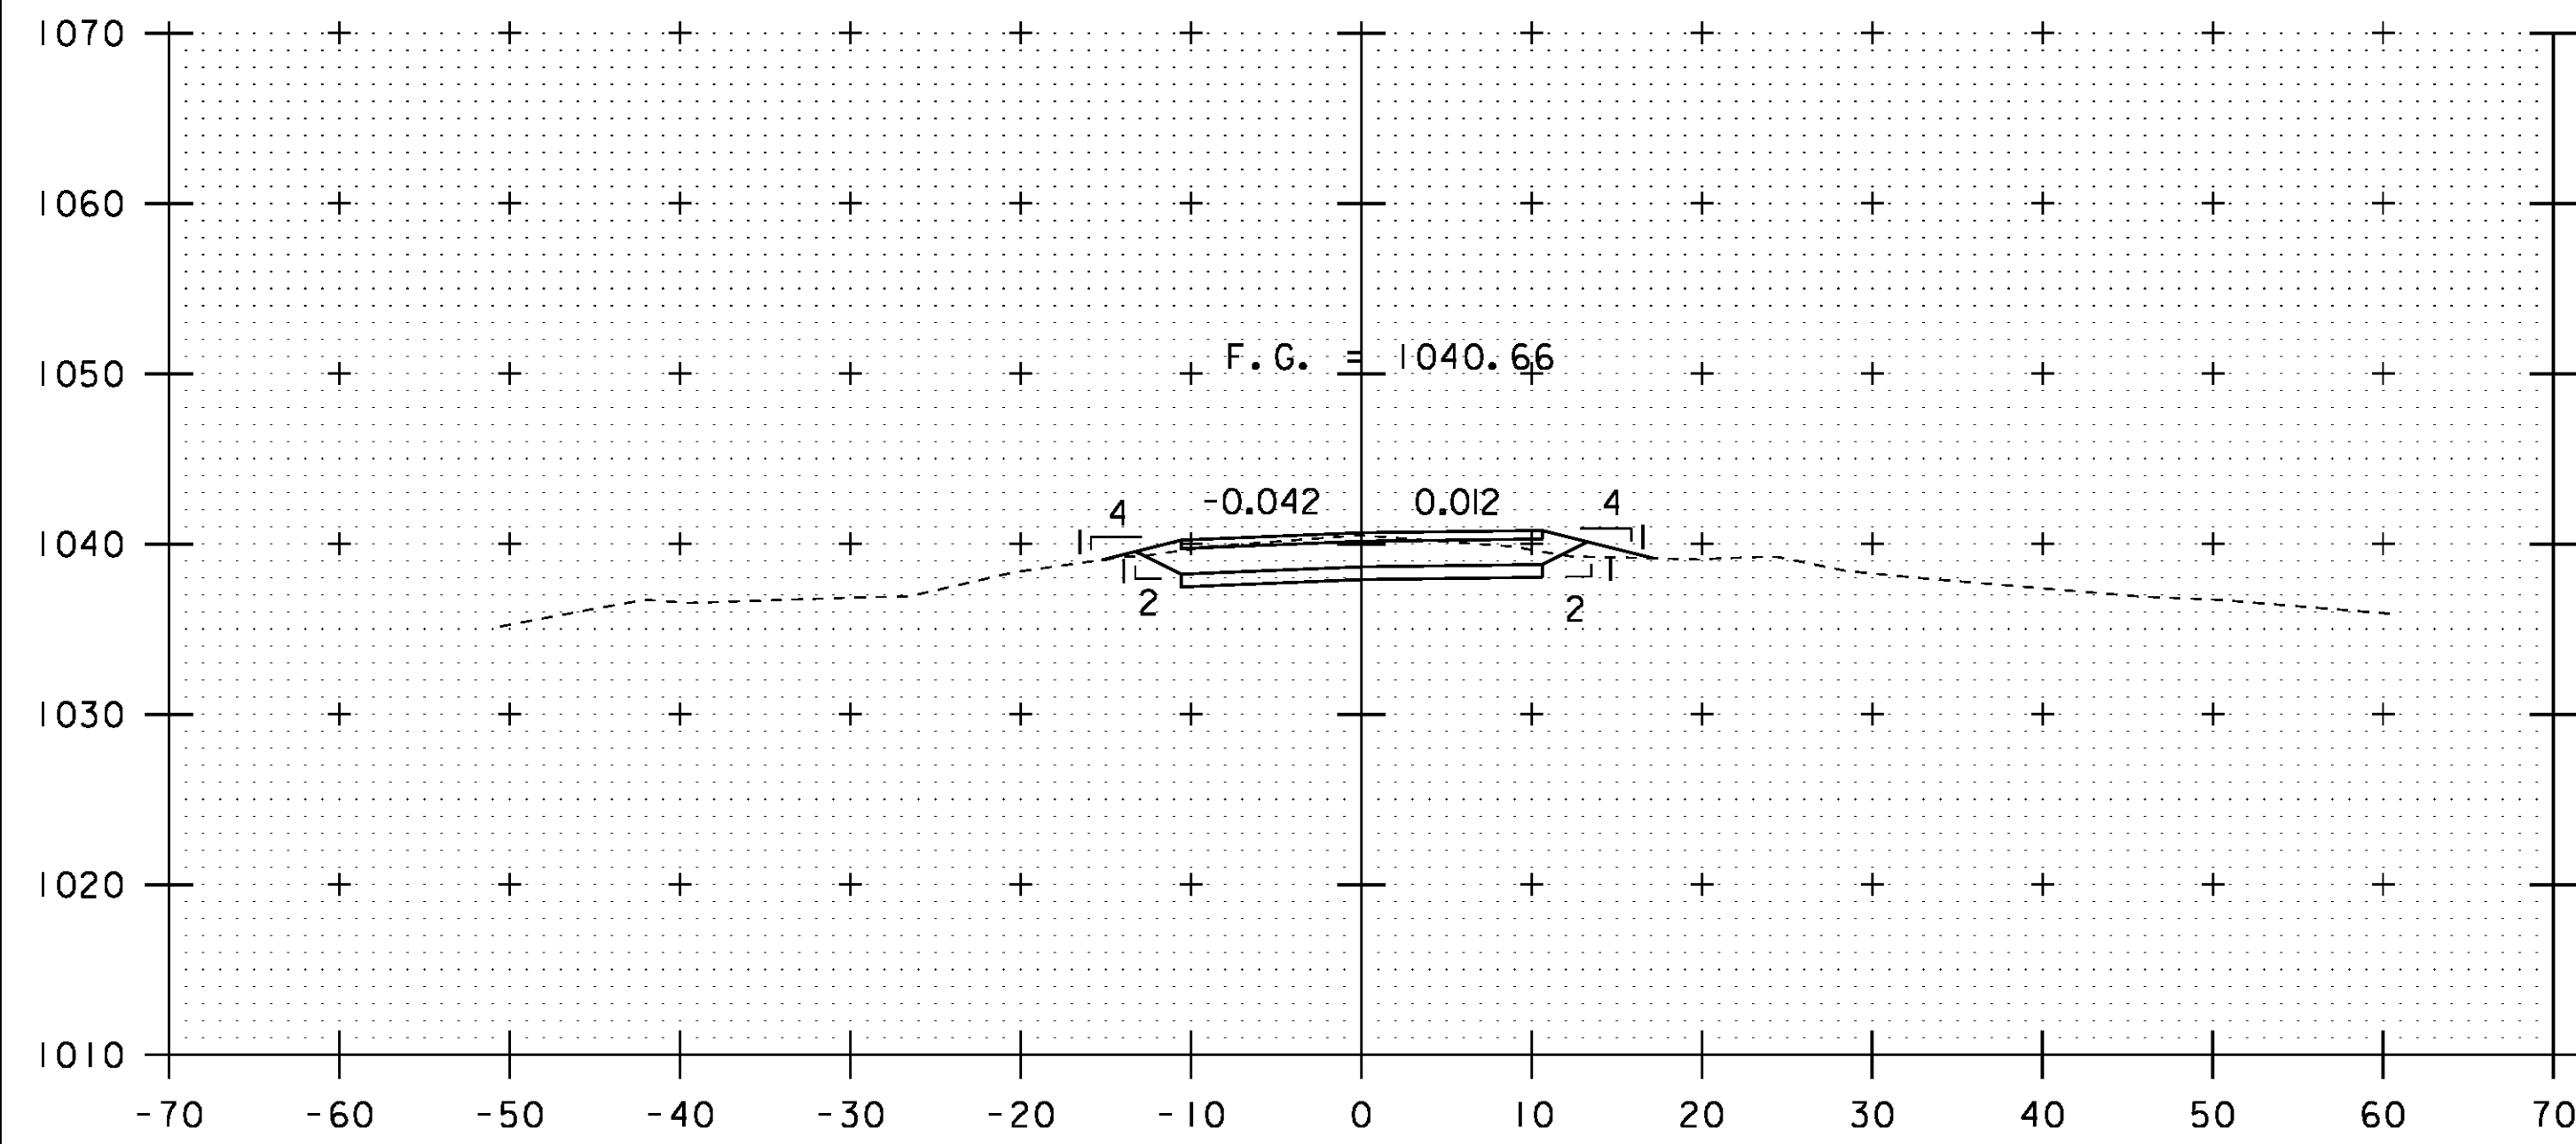

14+00

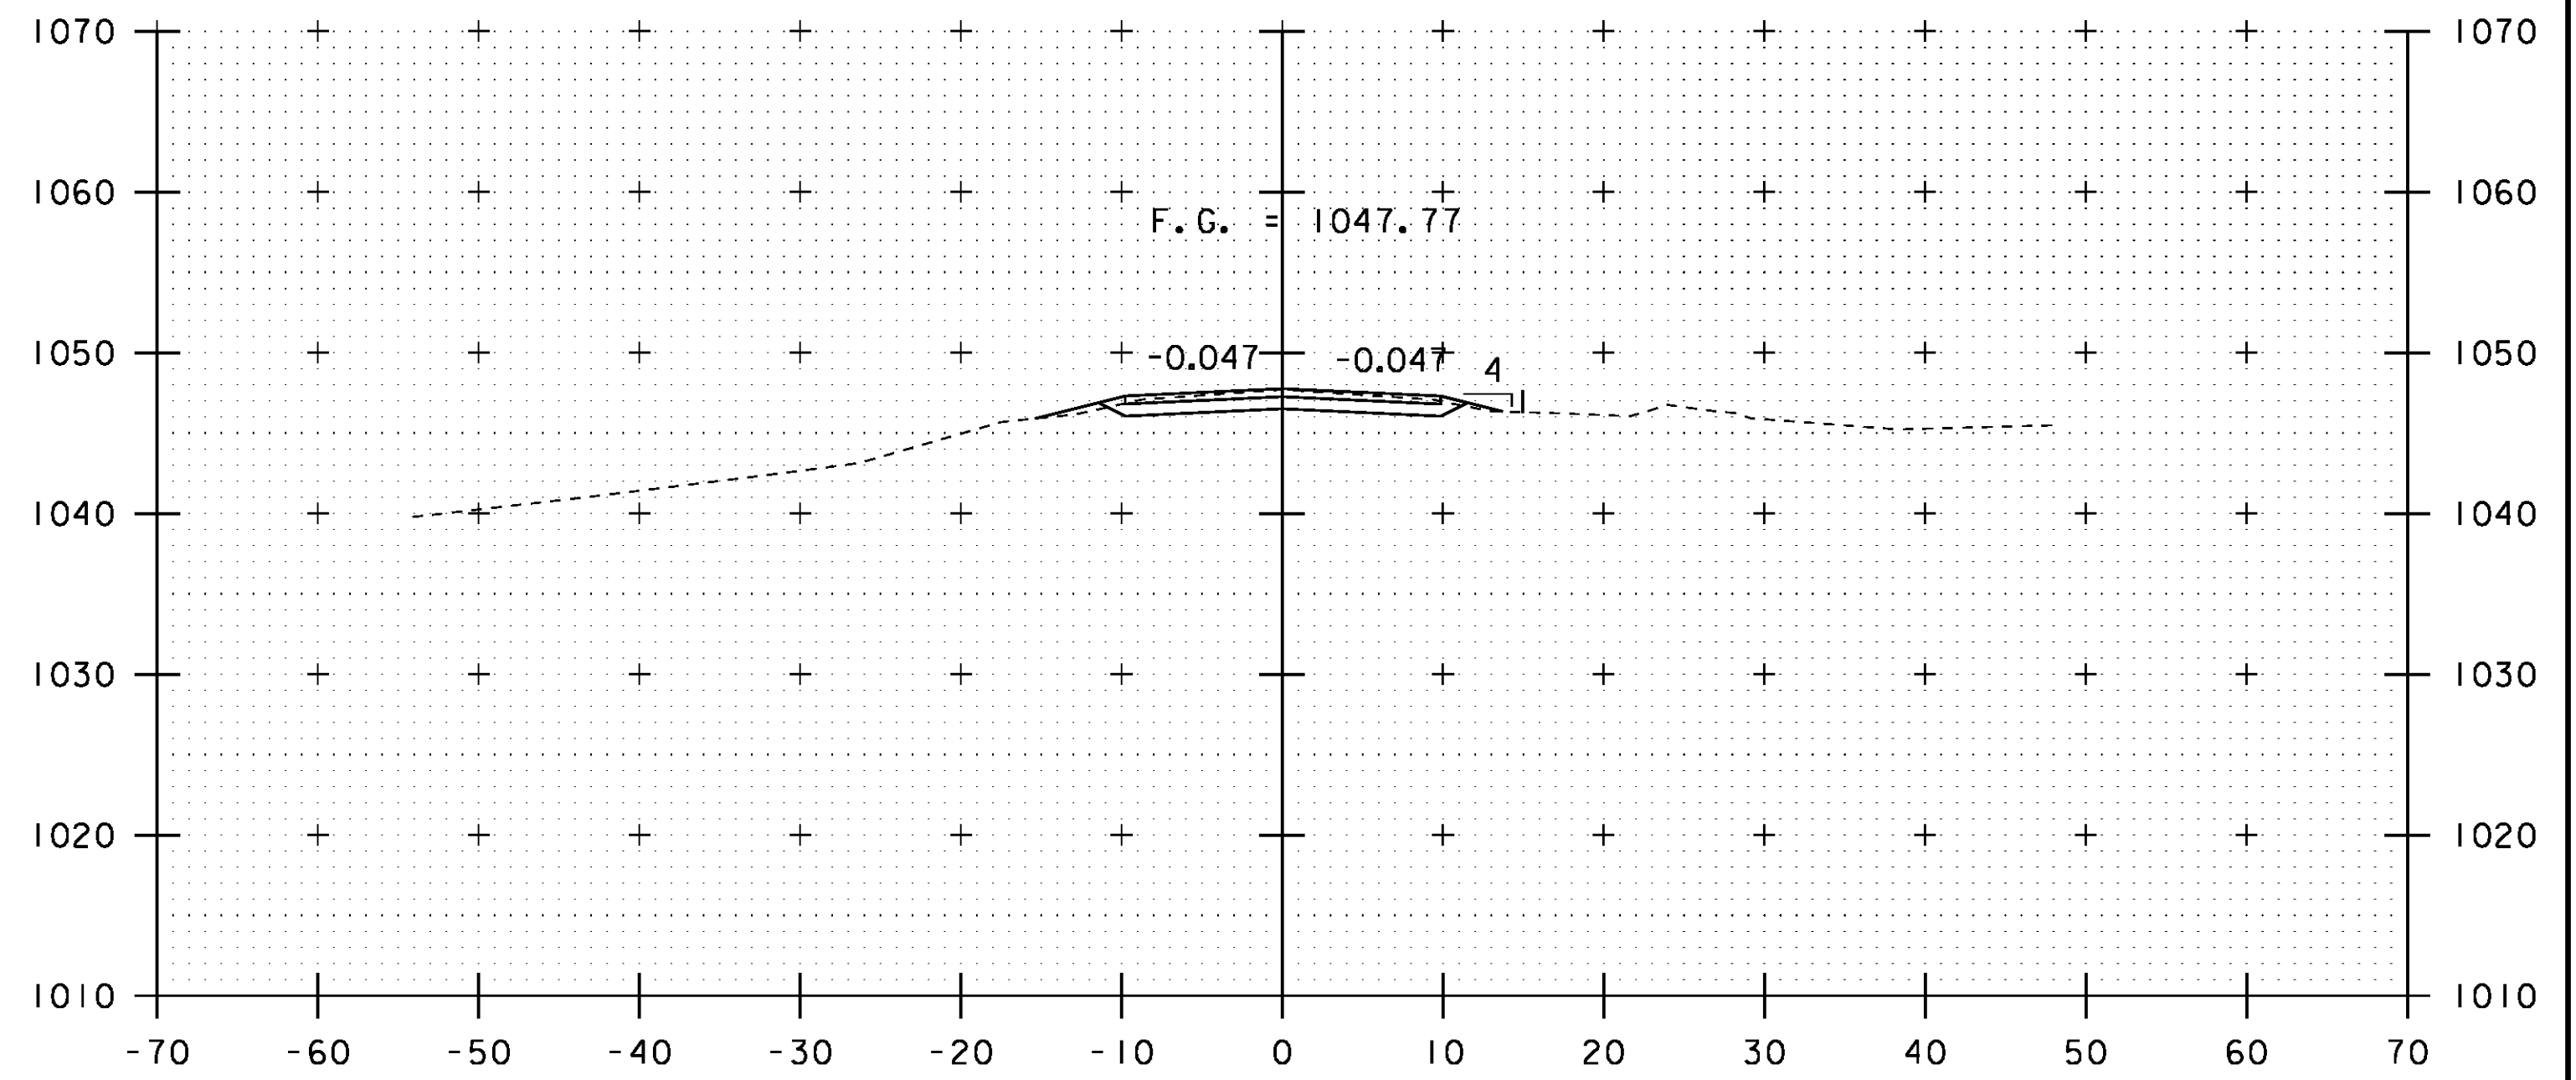

14+50

PROJECT NAME: CRAFTSBURY	
PROJECT NUMBER: BO 1449(34)	
FILE NAME: sl3j100xs.dgn	PLOT DATE: 14-OCT-2015
PROJECT LEADER: R. YOUNG	DRAWN BY: S. COLEY
DESIGNED BY: W. LAMMER	CHECKED BY: W. LAMMER
MAINLINE CROSS SECTIONS 5	SHEET 29 OF 42

STA. 14+00 TO STA. 14+75