



51+75

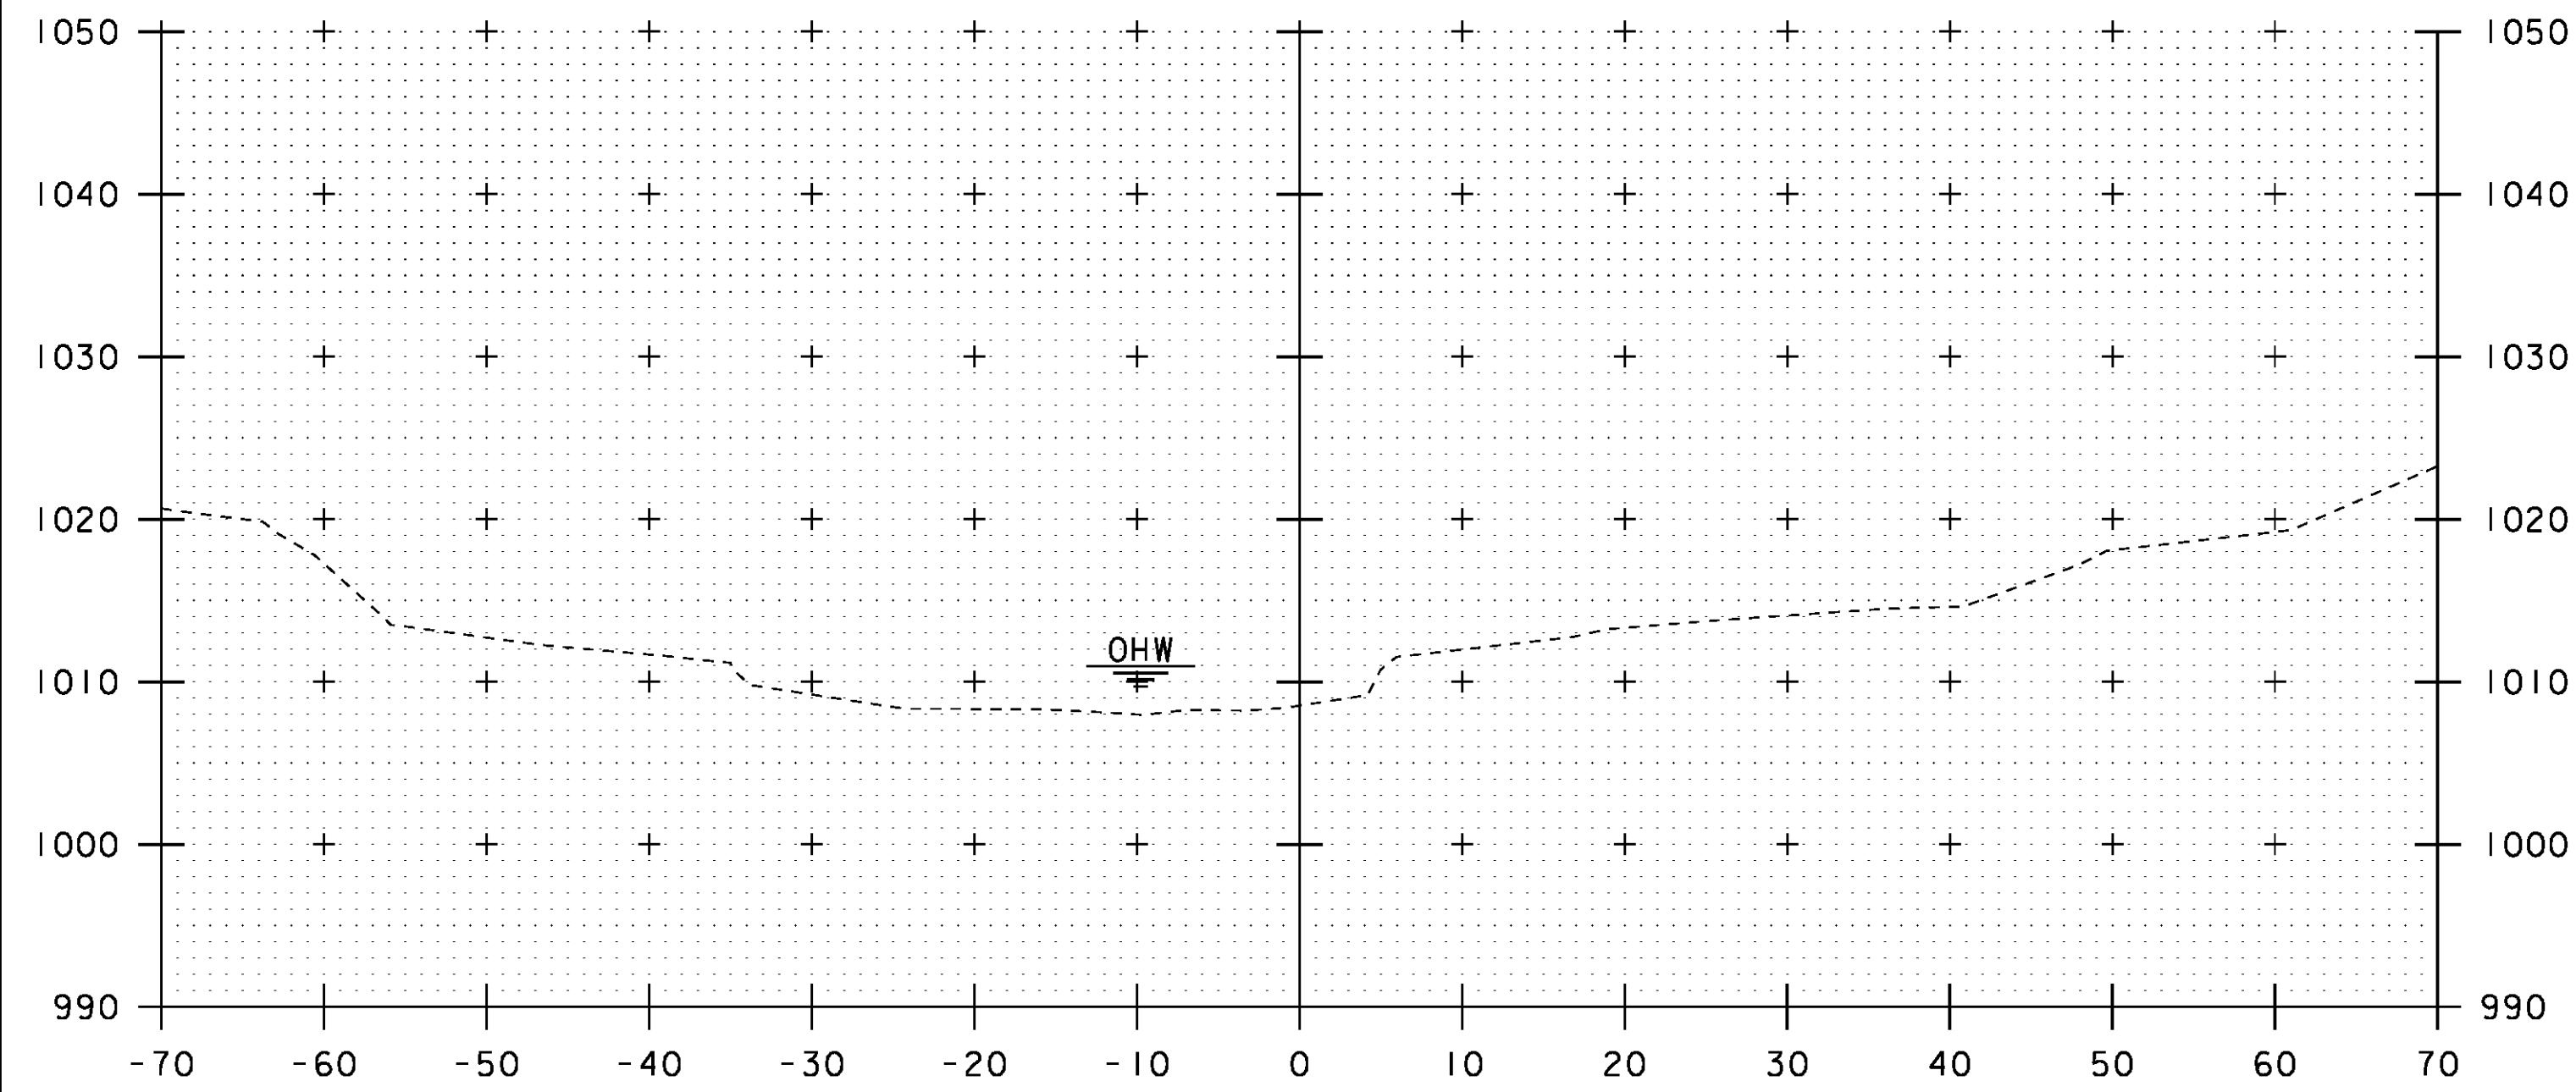

51+50

END STONE FILL, TYPE IV
 GEOTEXTILE UNDER STONE FILL
 GRUBBING MATERIAL
 UNCLASSIFIED CHANNEL EXCAVATION
 STA 51+48.19 LT

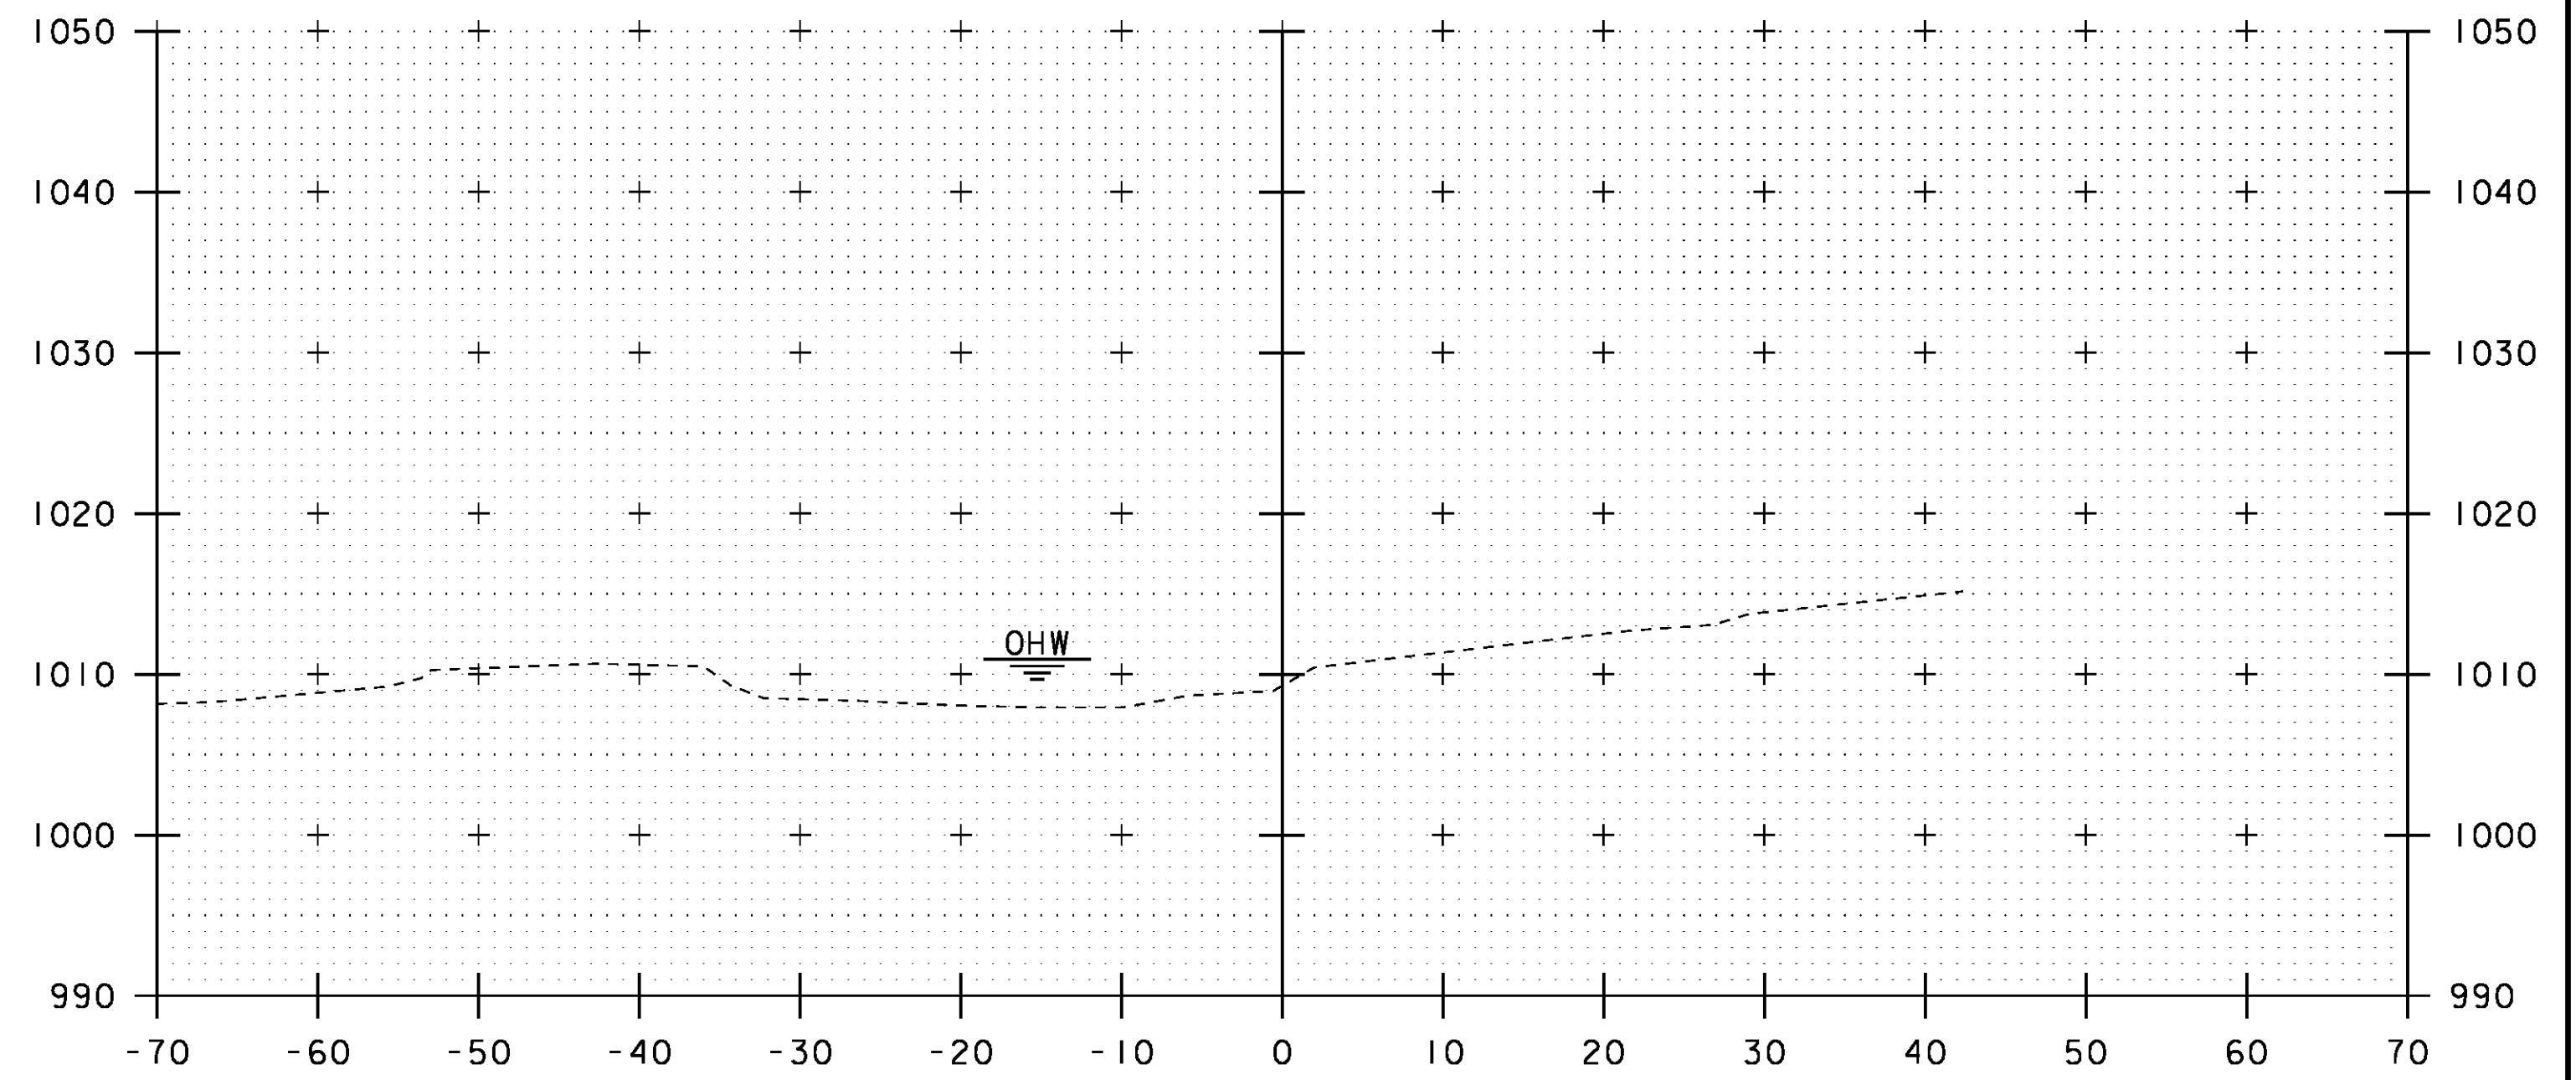

52+00

STA. 51+50 TO STA. 52+00

PROJECT NAME: CRAFTSBURY	PLOT DATE: 14-OCT-2015
PROJECT NUMBER: BO 1449(34)	DRAWN BY: S. COLEY
FILE NAME: s13j100xs.dgn	DESIGNED BY: W. LAMMER
PROJECT LEADER: R. YOUNG	CHECKED BY: W. LAMMER
CHANNEL CROSS SECTIONS 4	SHEET 33 OF 42