



114+25

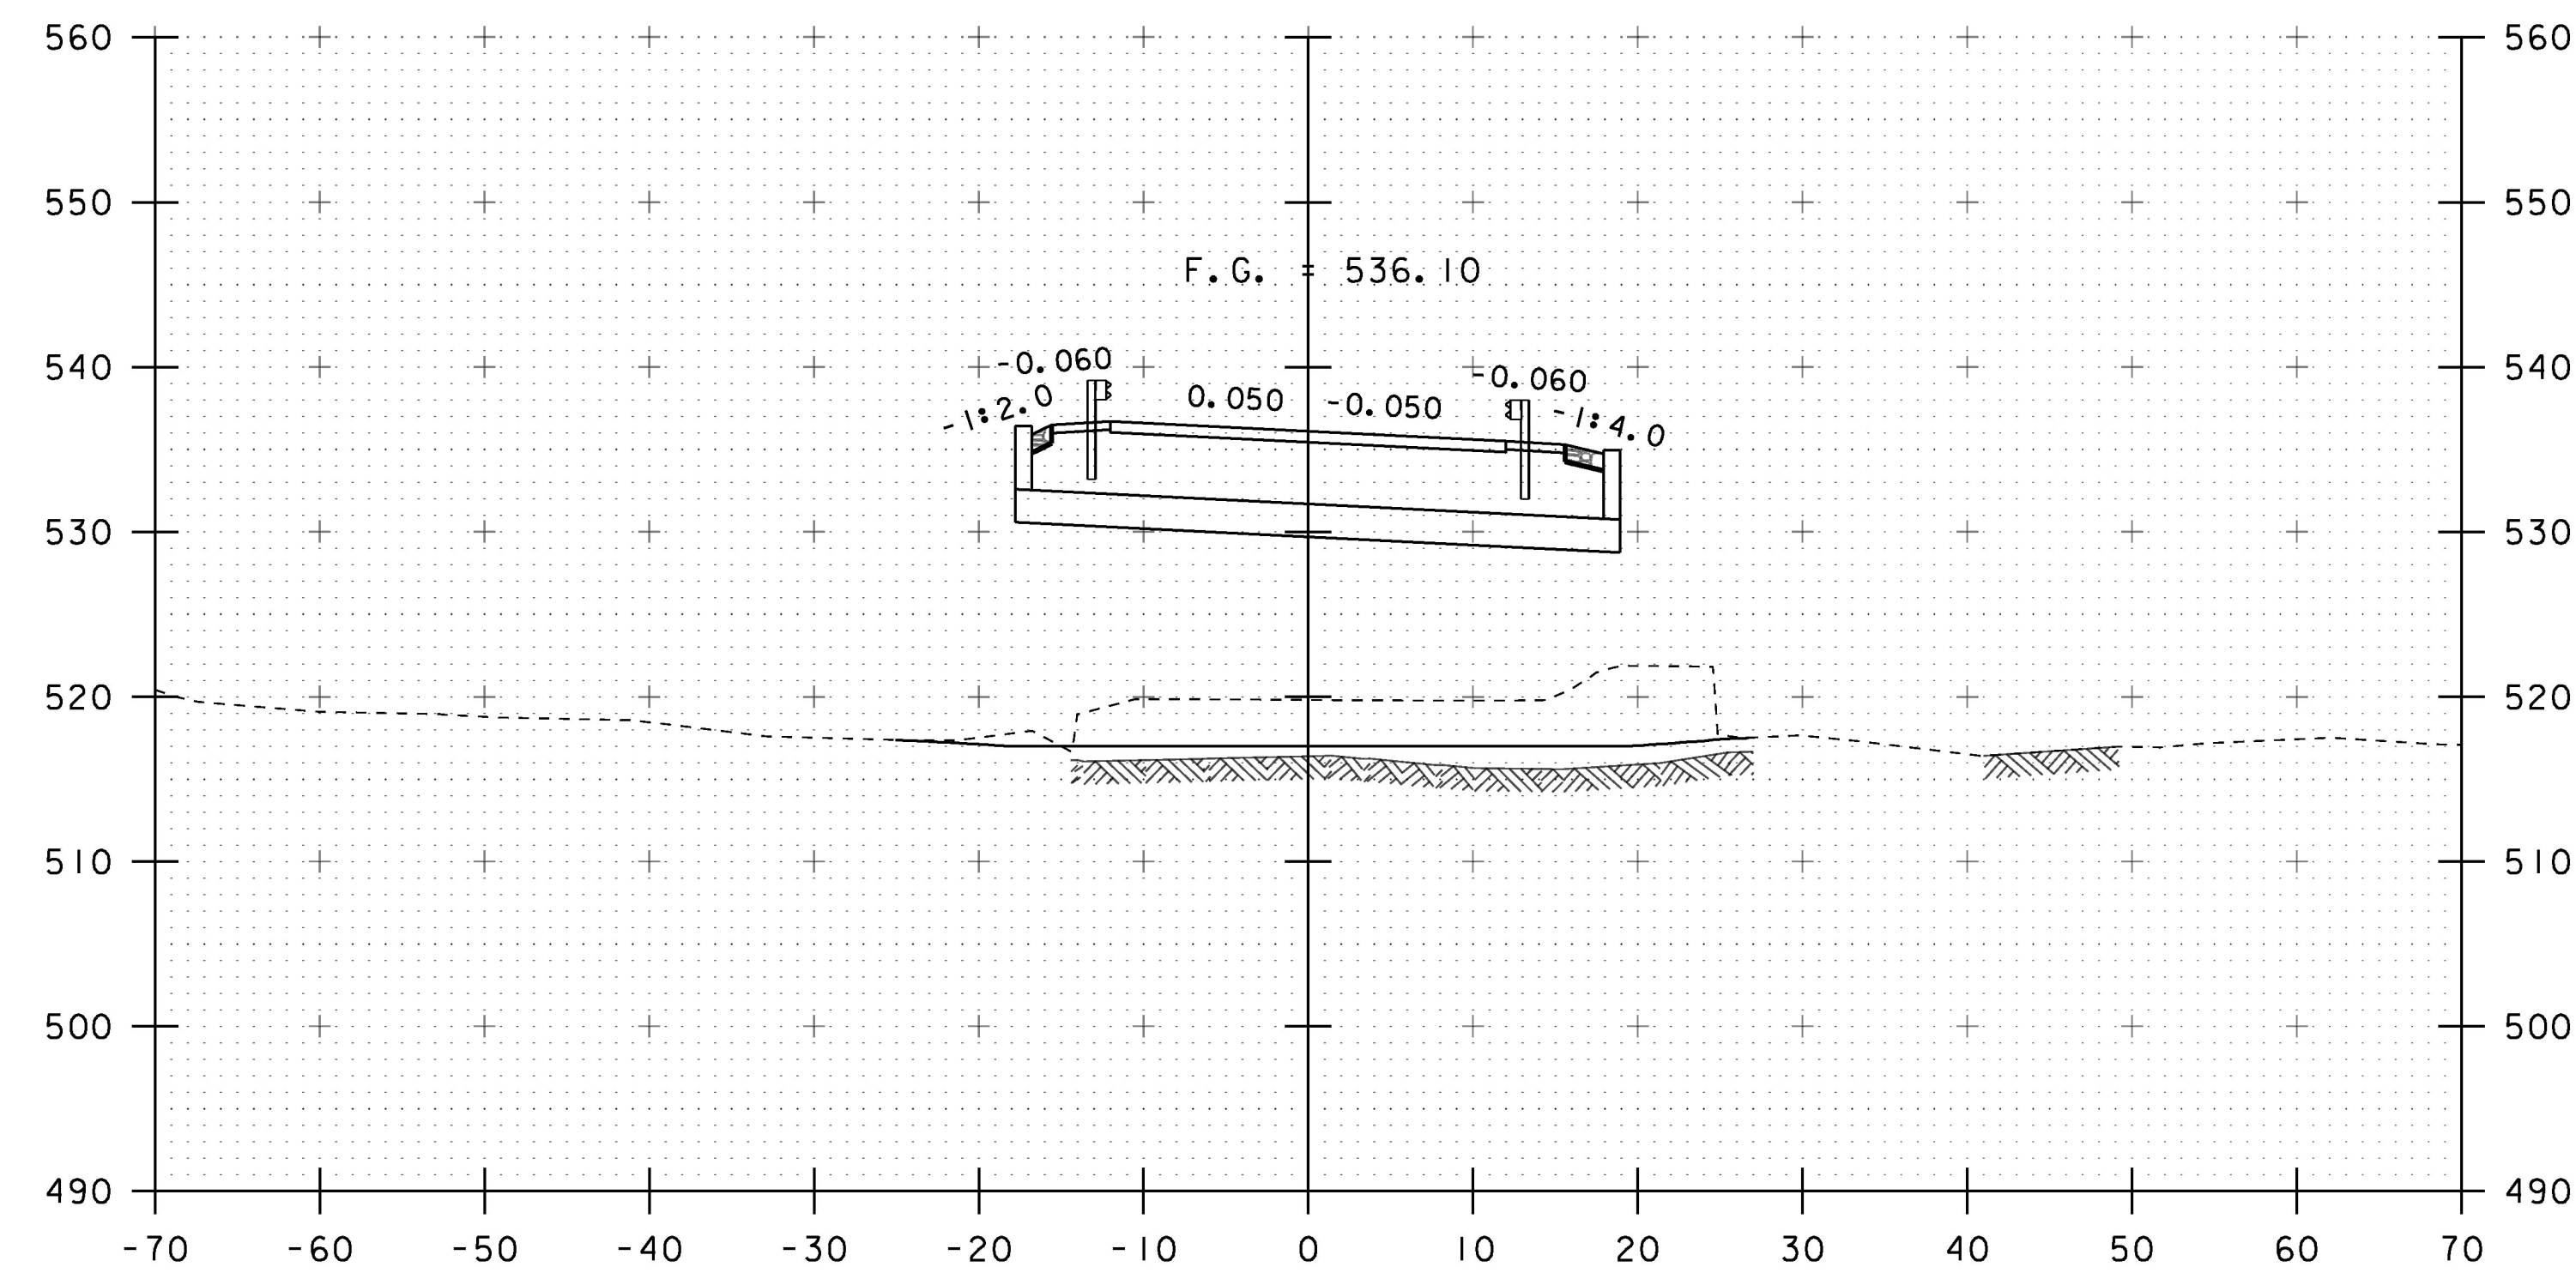


114+75

STA 114+55.00  
BEGIN BRIDGE

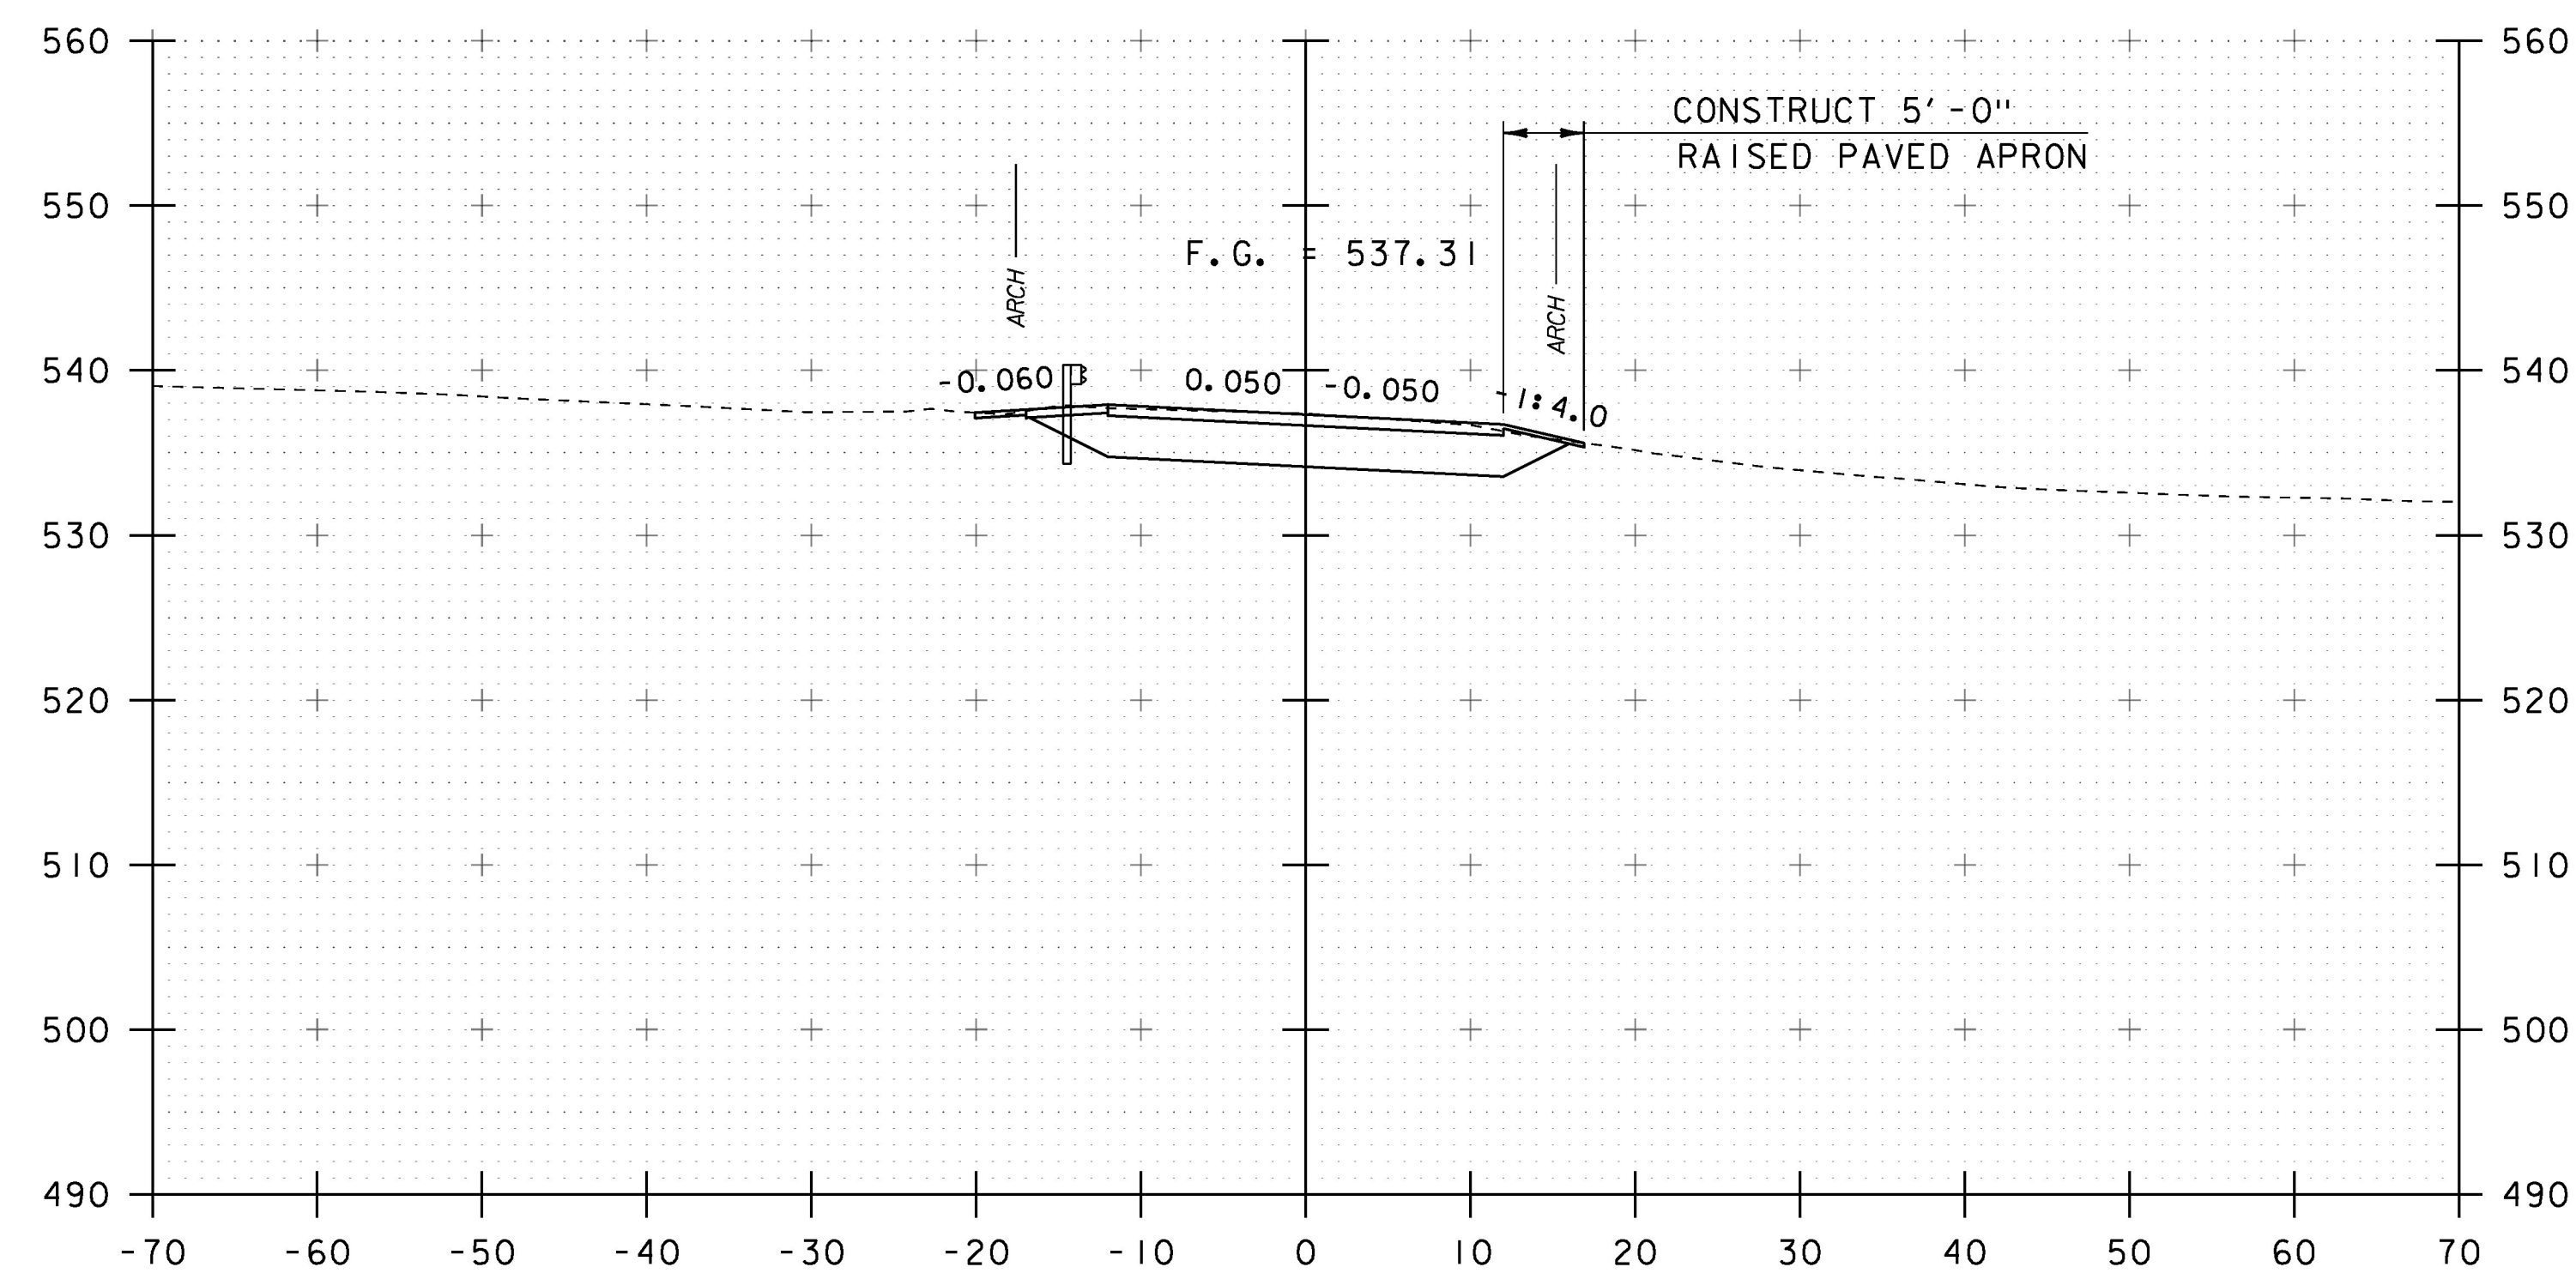


114+00

STA 114+00.00  
BEGIN PROJECT

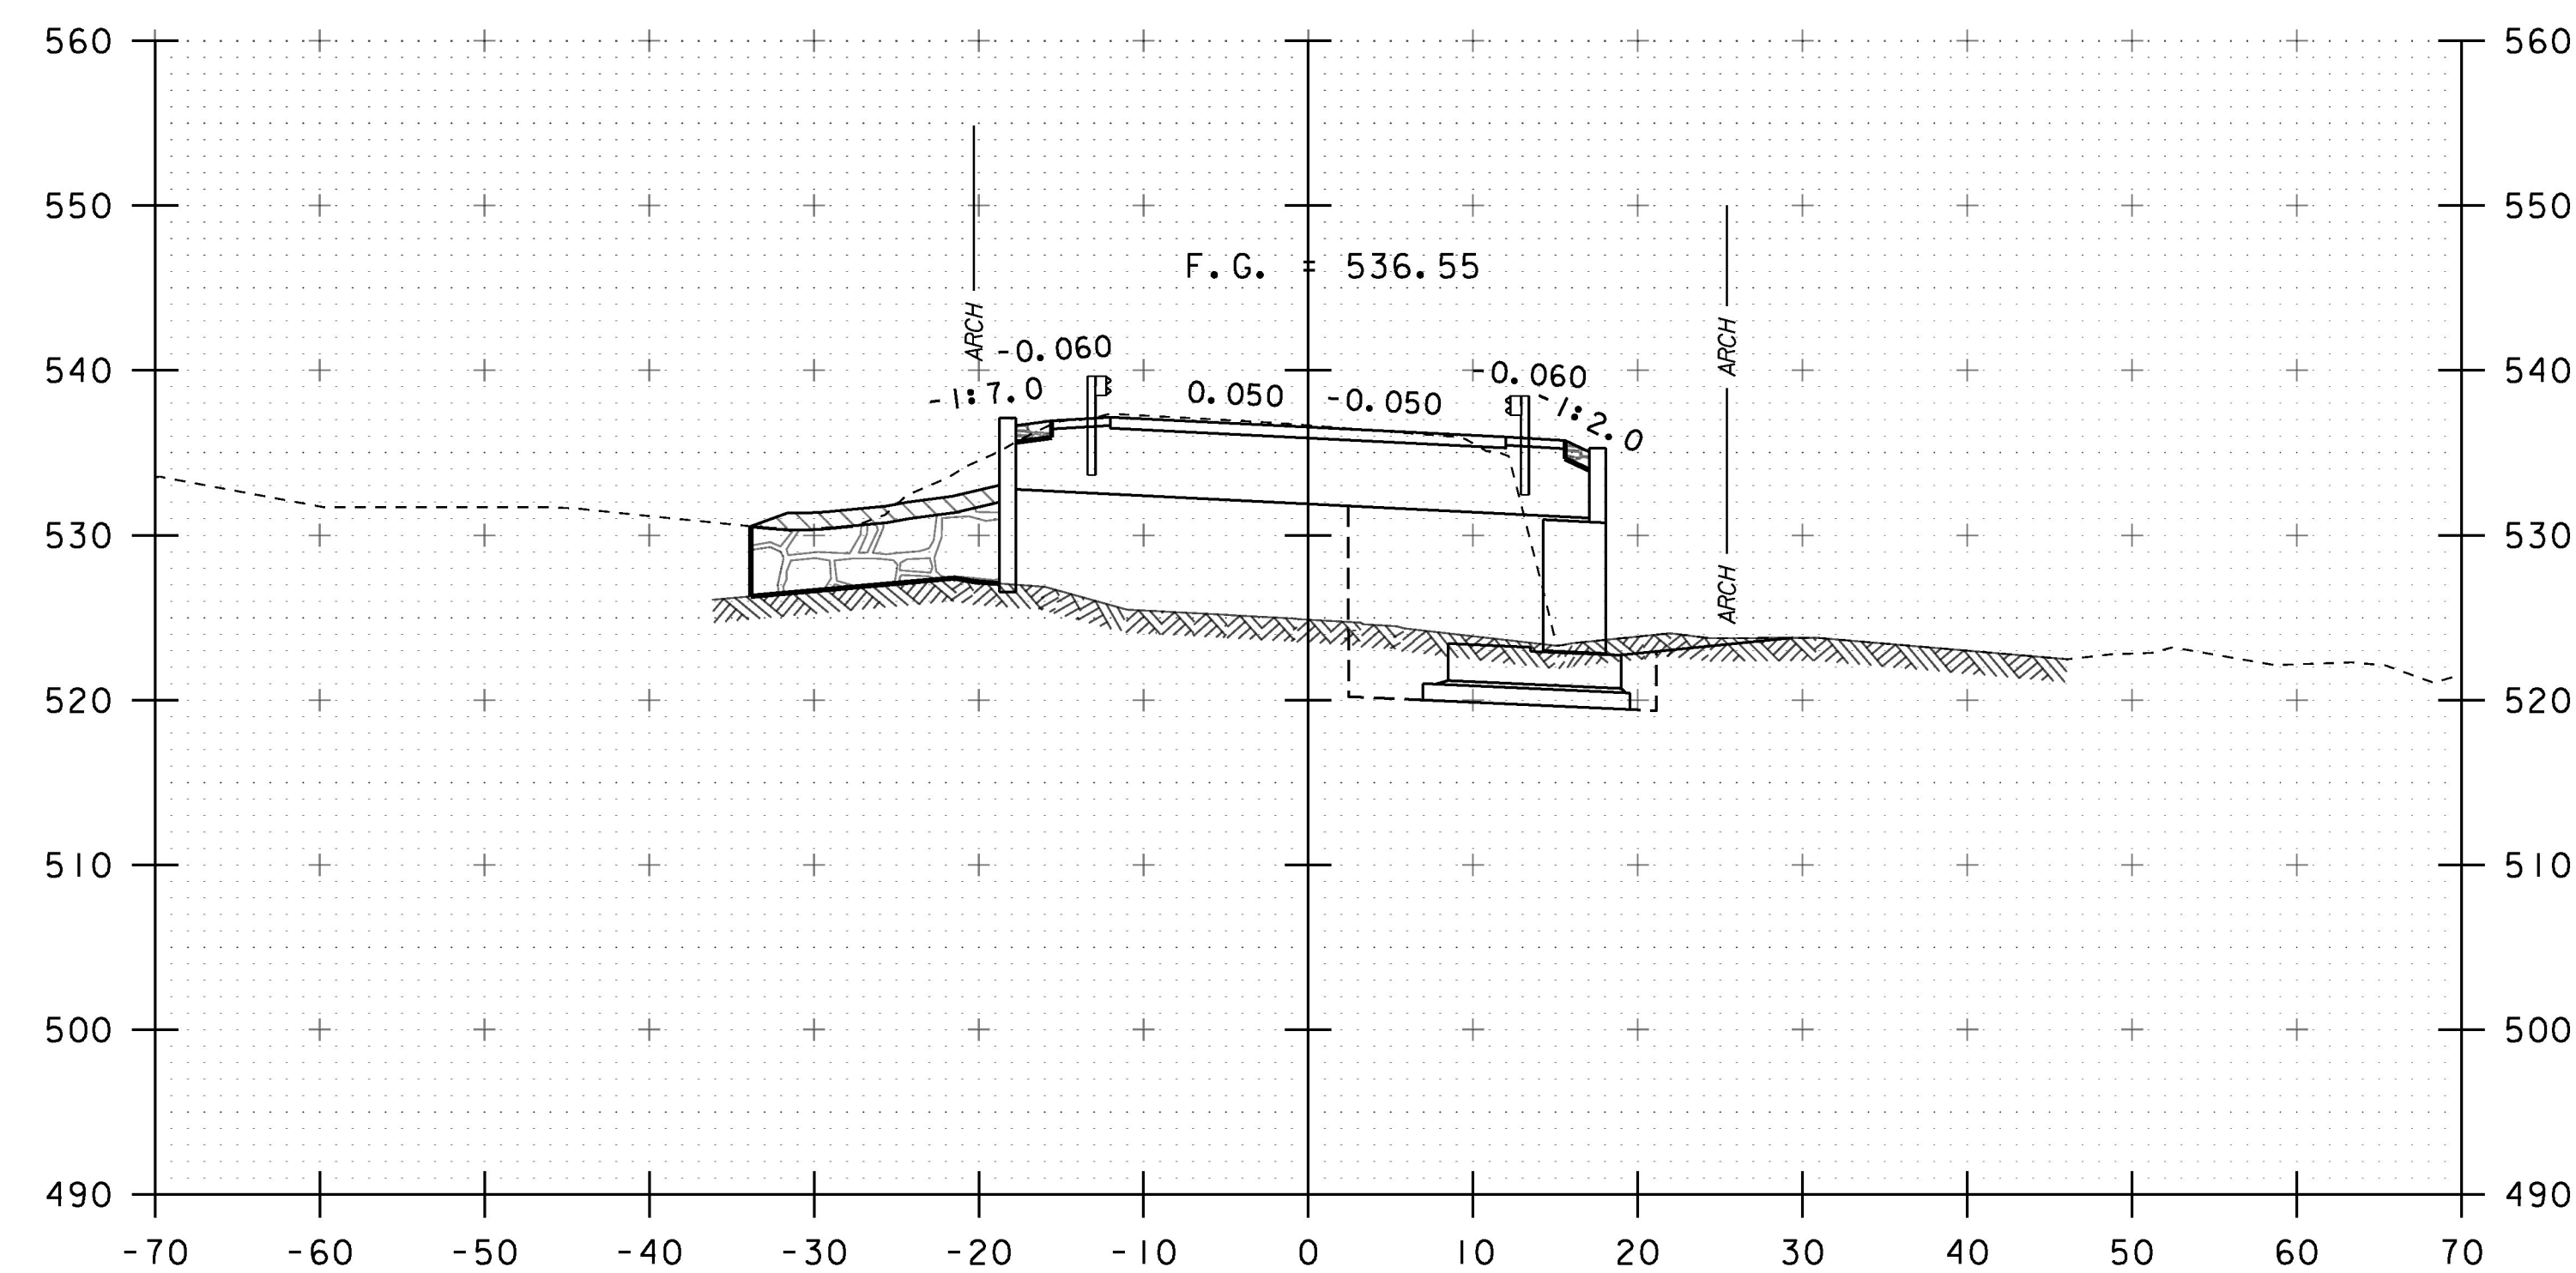

114+50

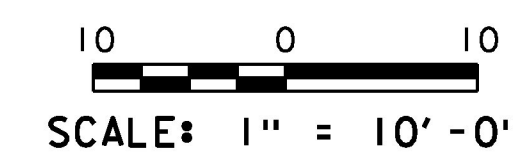

STA. 114+00 TO STA. 114+75

PROJECT NAME: POULTNEY  
PROJECT NUMBER: BF 0138(12)

FILE NAME: s13j276xs.dgn  
PROJECT LEADER: R. YOUNG  
DESIGNED BY: G. DARGAN  
MAINLINE CROSS SECTIONS (2)

PLOT DATE: 15-AUG-2018  
DRAWN BY: G. DARGAN  
CHECKED BY: G. LAROCHE  
SHEET 33 OF 46