



51+25

STA 51+25.4 RT
END STRUCTURE EXCAVATION
SPECIAL PROVISION (LIGHTWEIGHT BACKFILL)

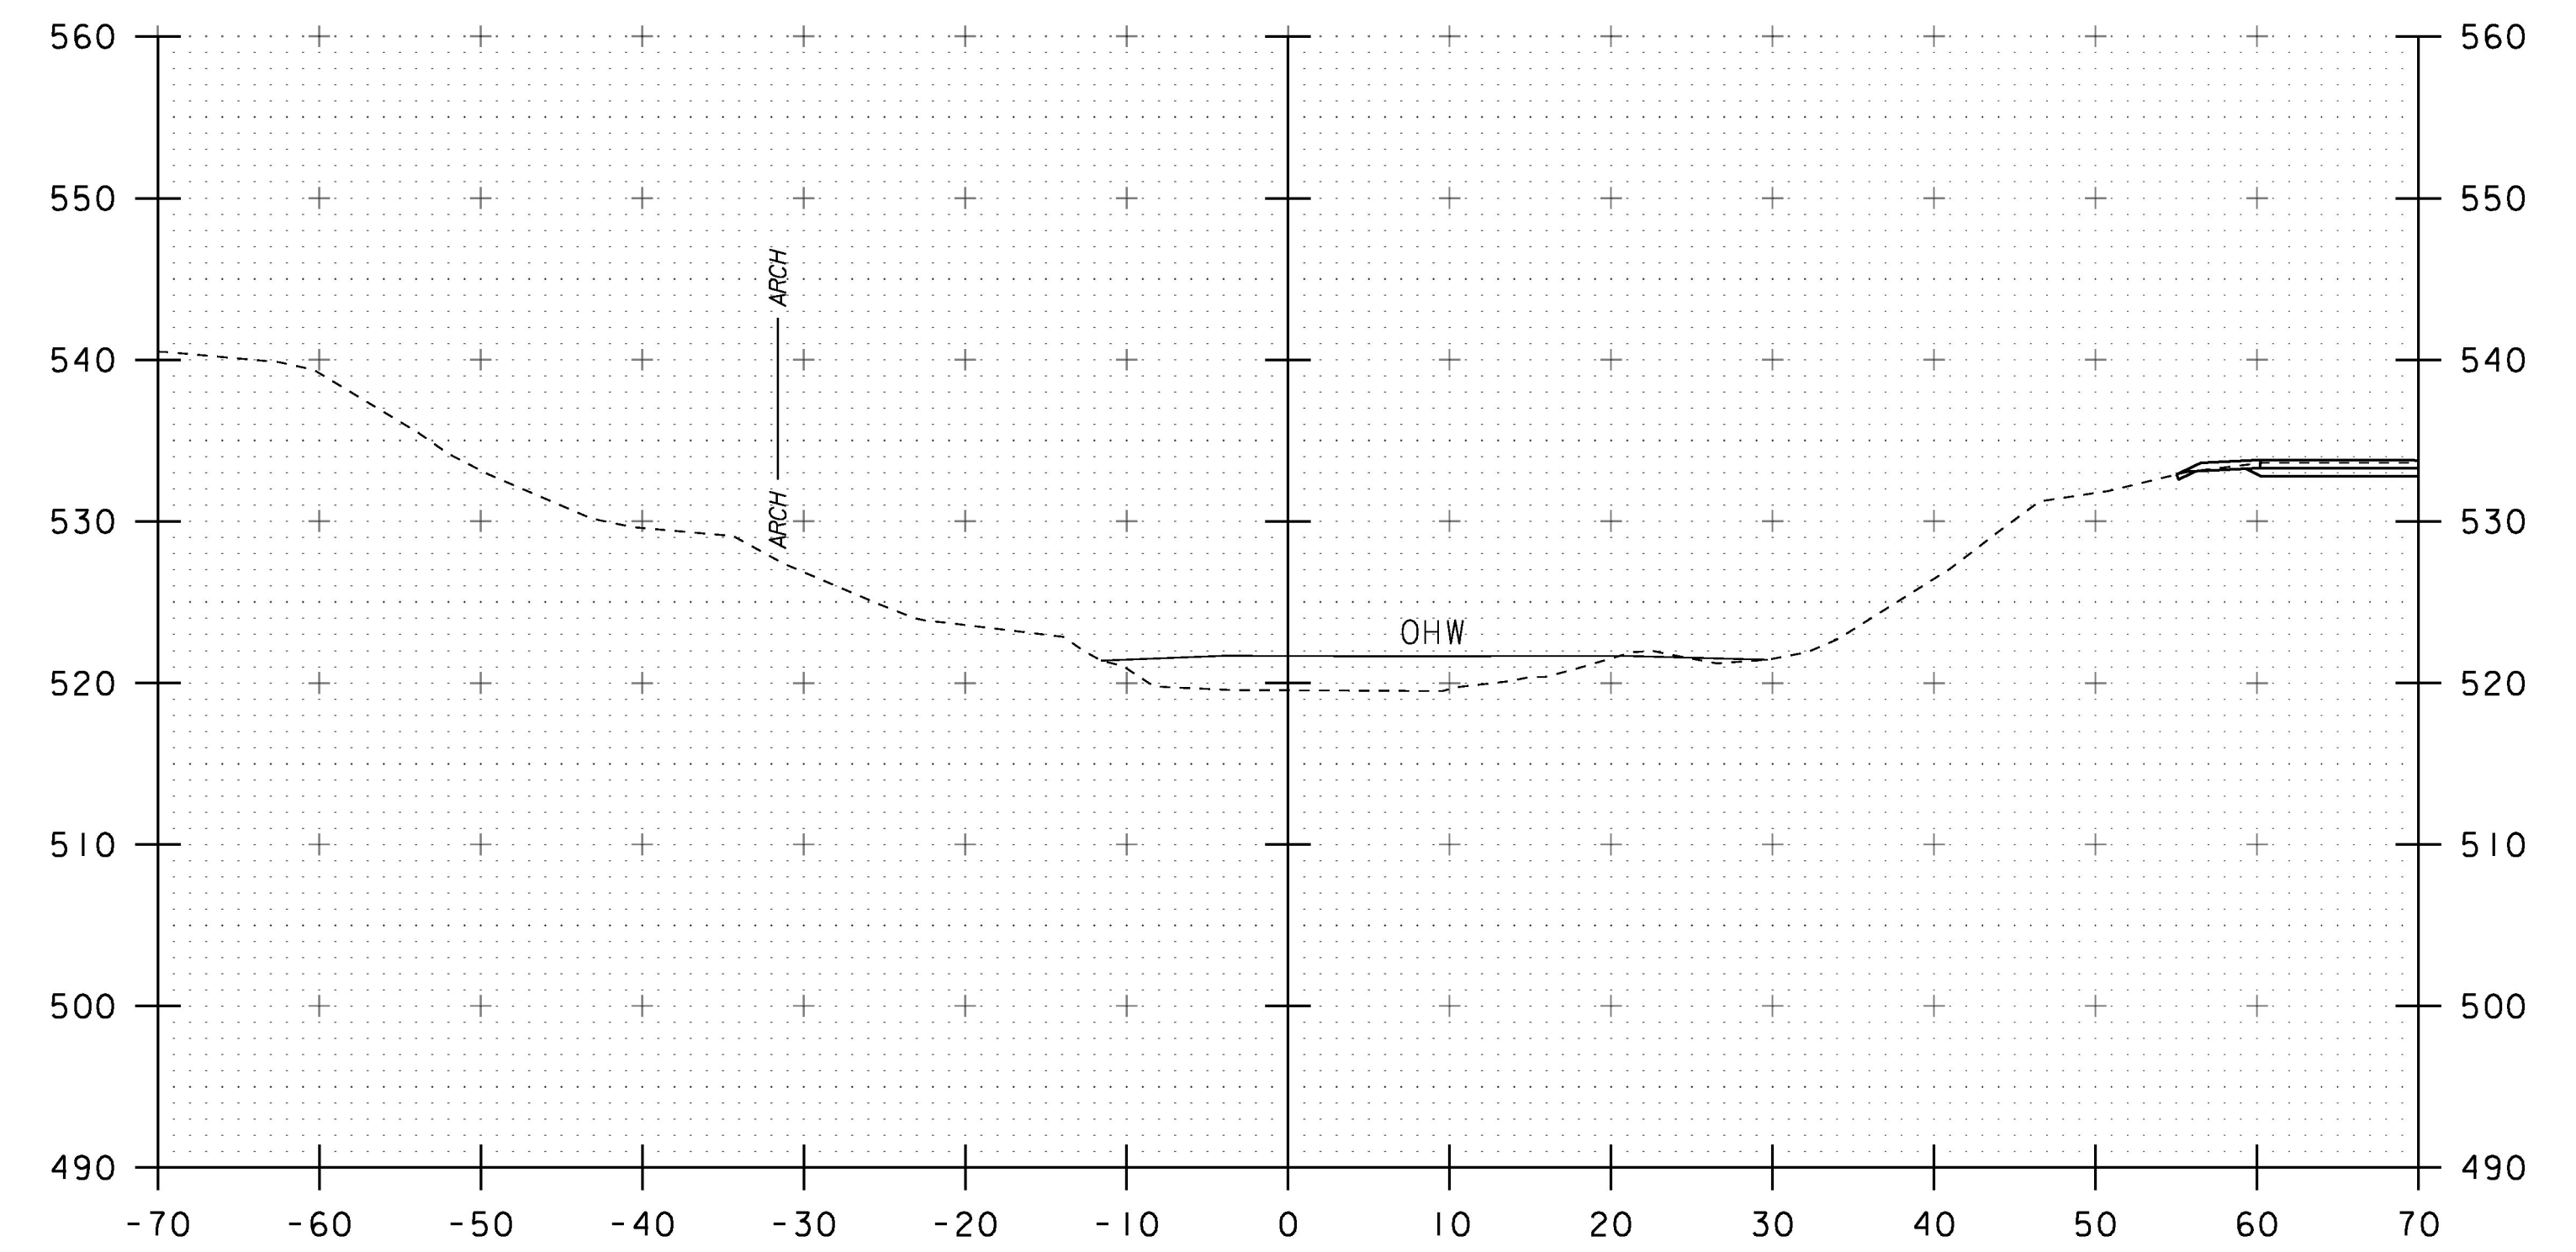


51+75

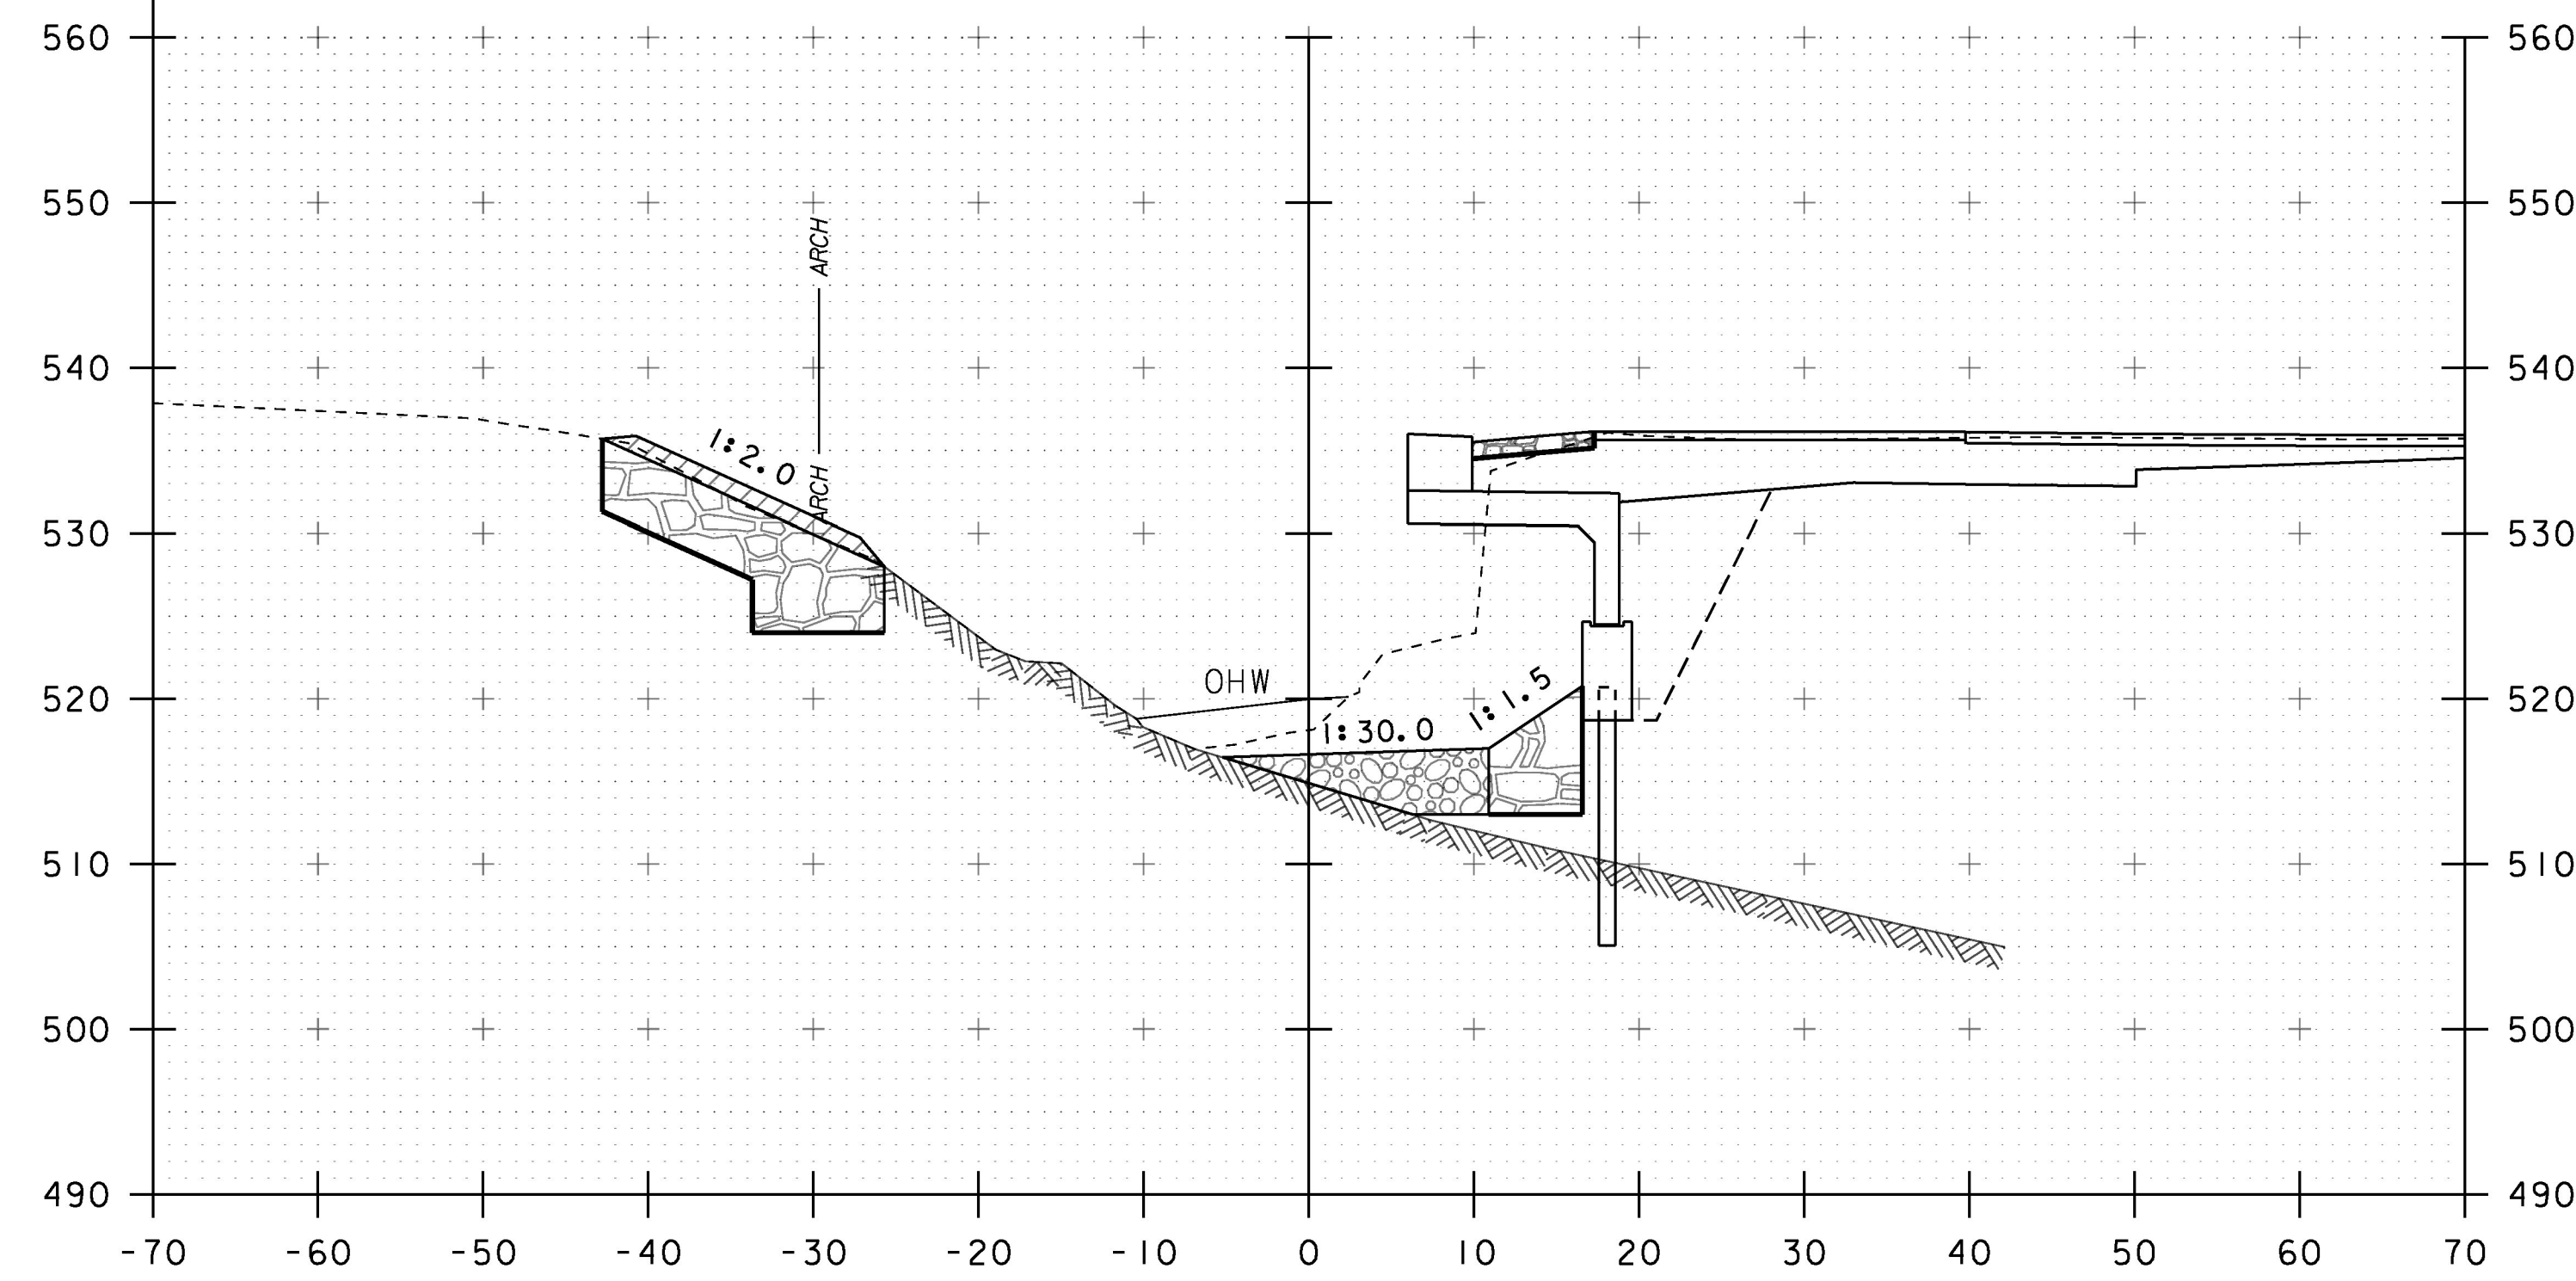

51+20


STA 51+16.8 LT
END CHANNEL EXCAVATION OF ROCK
STRUCTURE EXCAVATION
GRANULAR BACKFILL FOR STRUCTURES

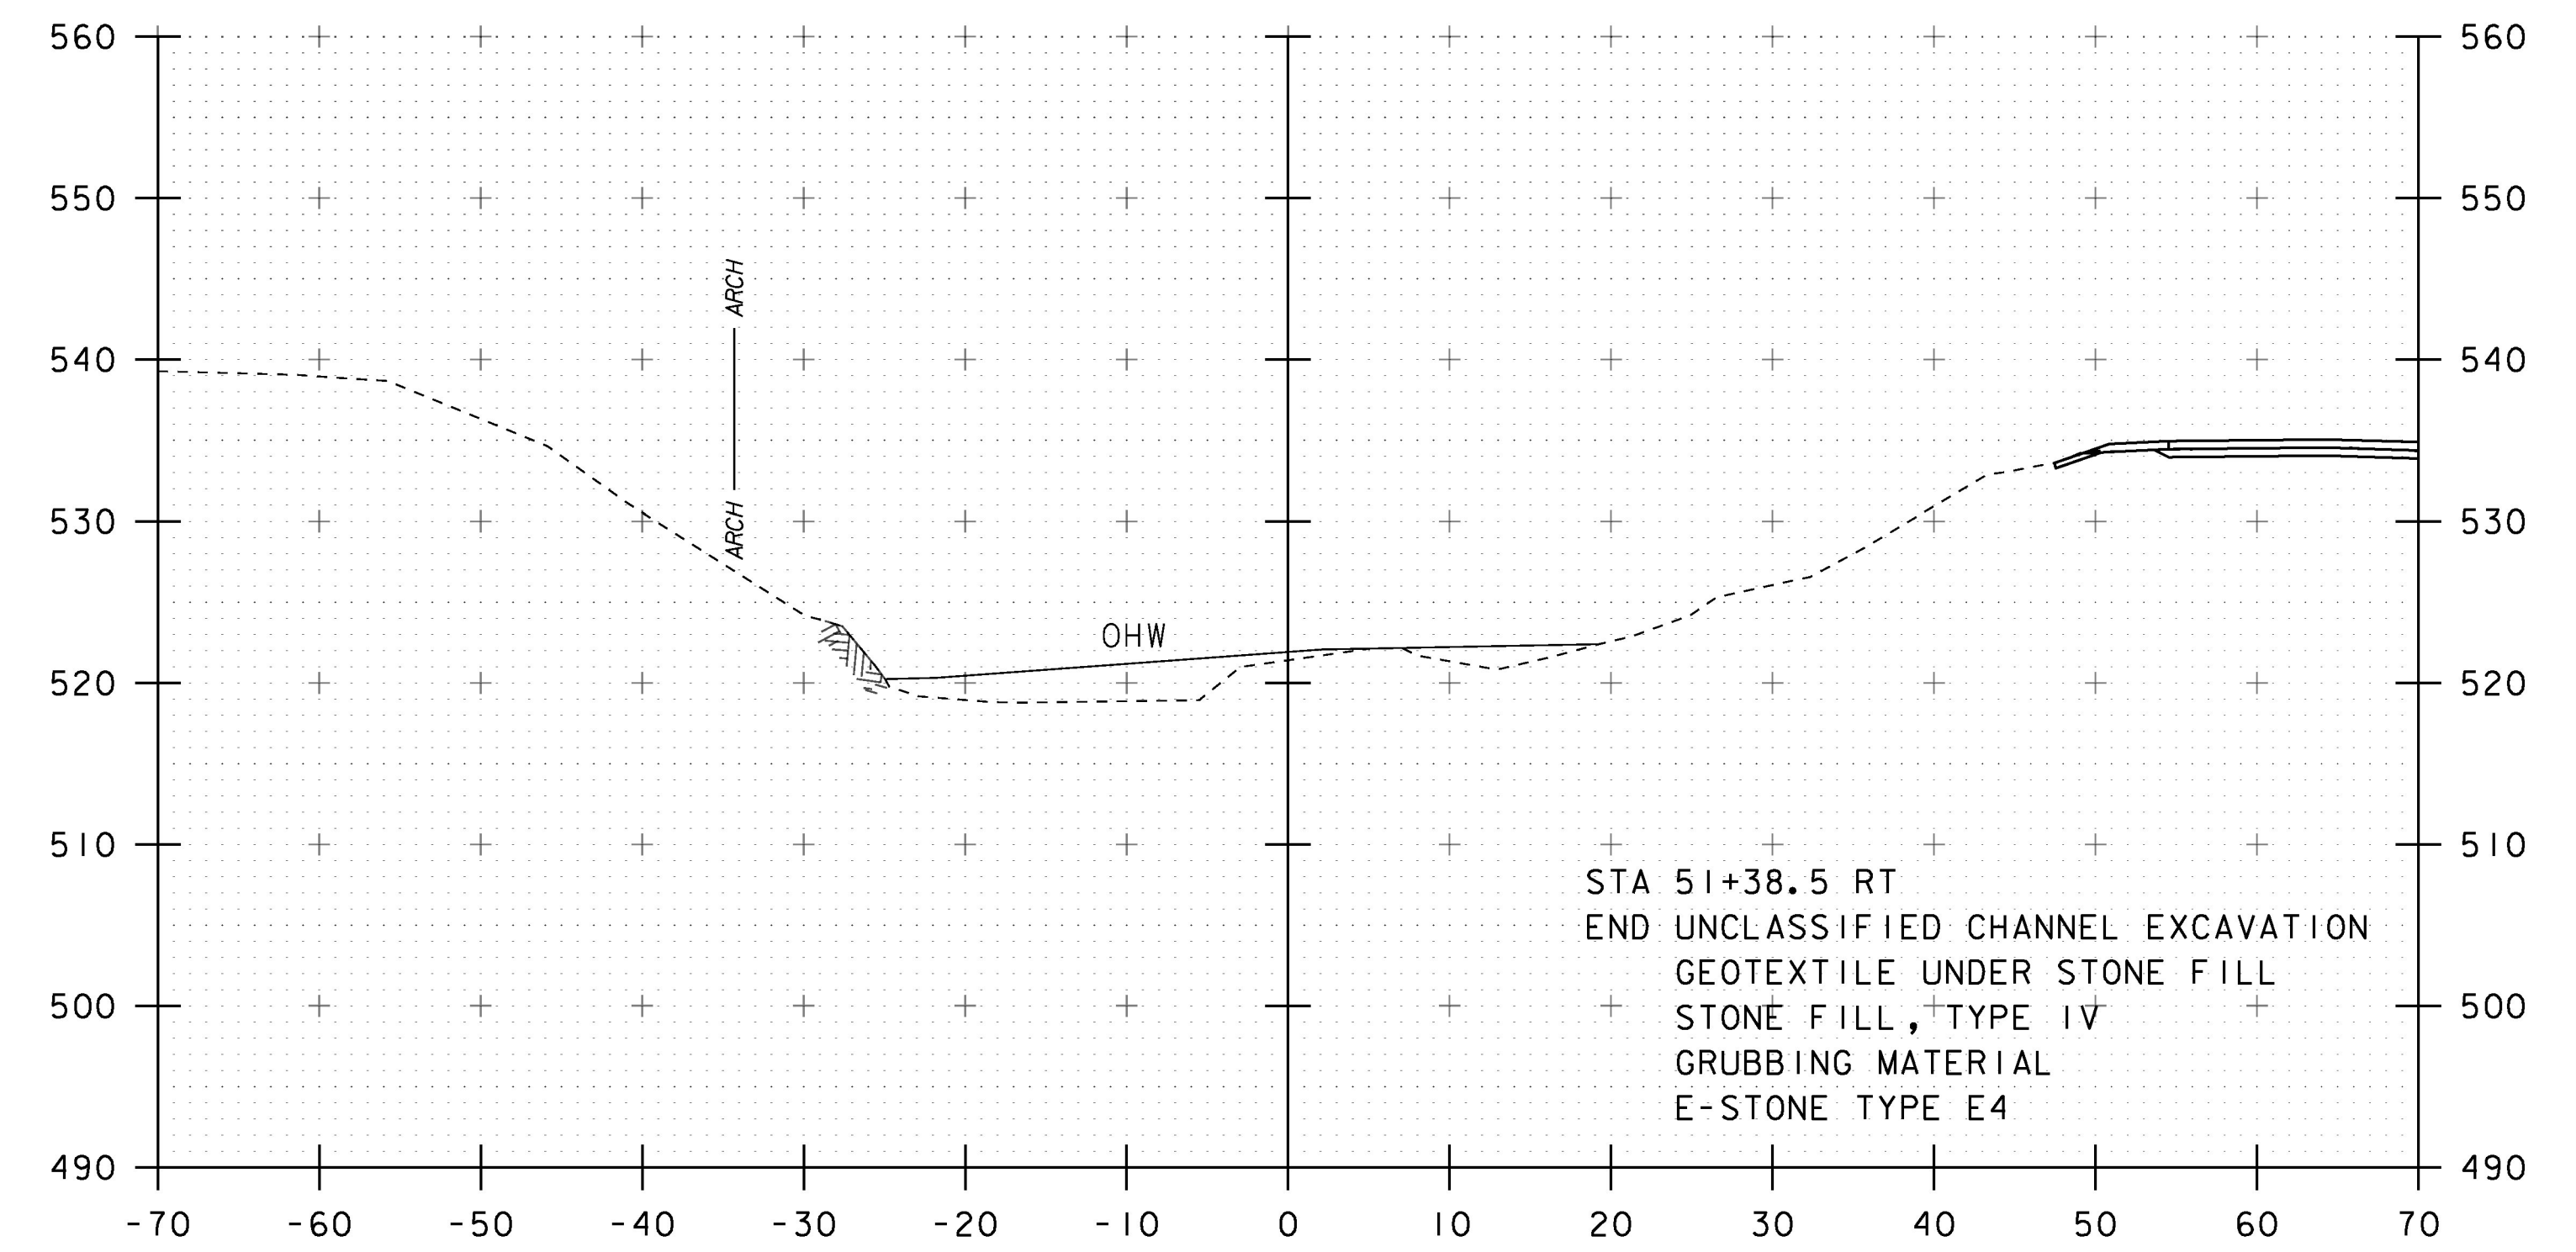

51+50

STA 51+25.4 LT
END UNCLASSIFIED CHANNEL EXCAVATION
GEOTEXTILE UNDER STONE FILL
STONE FILL, TYPE IV
GRUBBING MATERIAL

STA 51+38.5 RT
END UNCLASSIFIED CHANNEL EXCAVATION
GEOTEXTILE UNDER STONE FILL
STONE FILL, TYPE IV
GRUBBING MATERIAL
E-STONE TYPE E4

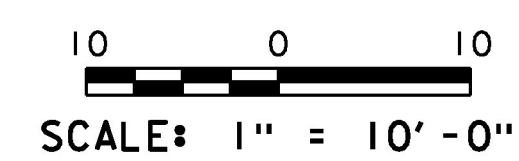

STA. 51+20 TO STA. 51+75

PROJECT NAME: POULTNEY	PLOT DATE: 15-AUG-2018
PROJECT NUMBER: BF 0138(12)	DRAWN BY: G. DARGAN
FILE NAME: s12j276xs.dgn	CHECKED BY: G. LAROCHE
PROJECT LEADER: R. YOUNG	SHEET 39 OF 46
DESIGNED BY: G. DARGAN	
CHANNEL CROSS SECTIONS (3)	