



1.875" RADIUS, 0.75" BORDER, 0.50" INDENT
 COLORS: LEGEND - BLACK
 BACKGROUND - YELLOW
 TEXT STYLE: C

VW-054

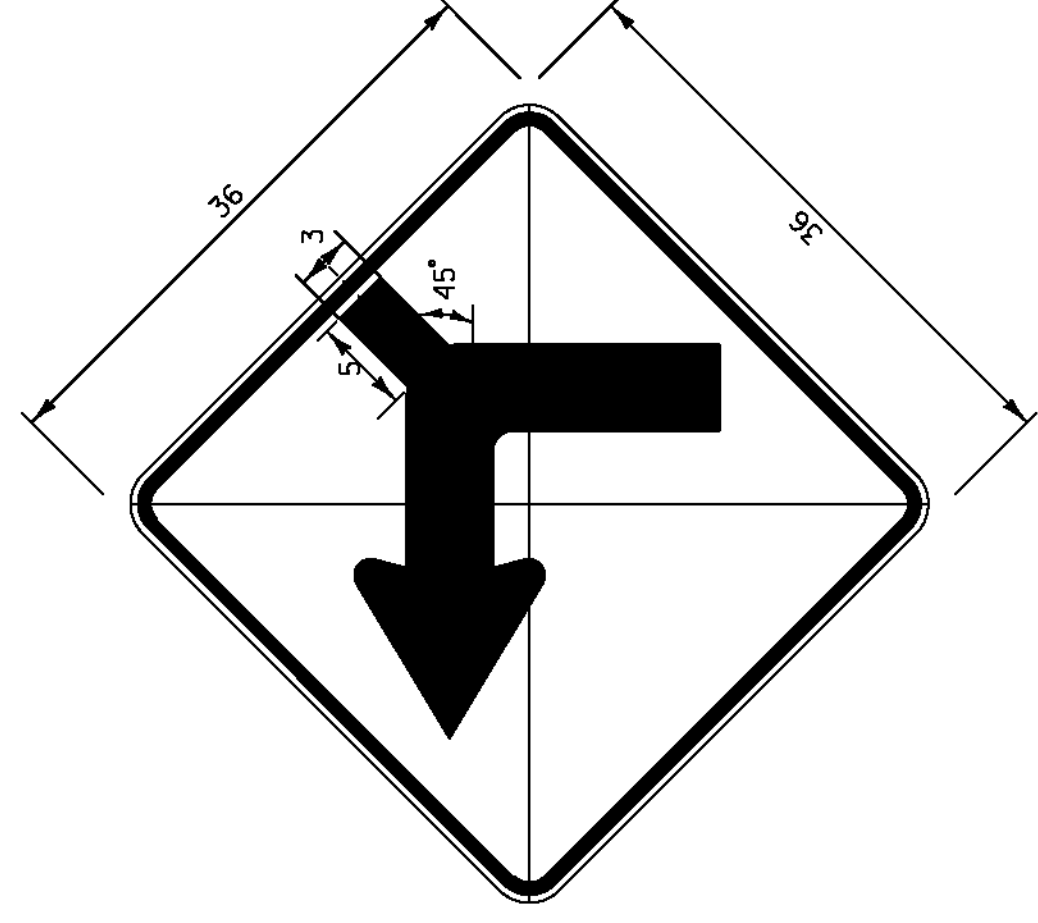

DIMENSIONS NOT SHOWN
 FOR THIS DETAIL SHALL CONFORM
 TO THE LATEST EDITION OF THE 2009 MUTCD
 FOR SIGN DETAIL W1-1,
 UNLESS OTHERWISE NOTED FOR THIS DETAIL


W1-1Md L(R)

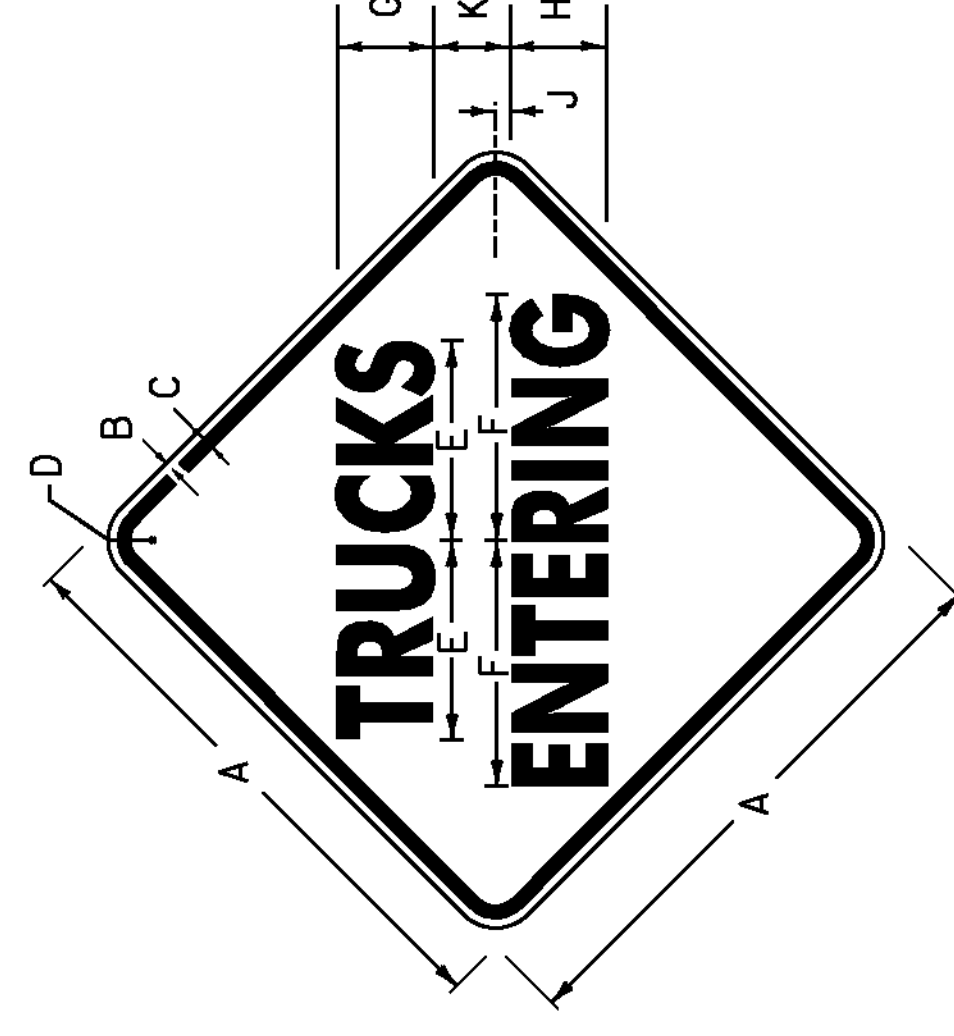

VW-202


SIGN	DIMENSIONS (INCHES)										
	A	B	C	D	E	F	G	H	J	K	
MIN	30	1/2	3/4	1 7/8	14 7/8	6 1/8	5C	5C	3/4	4	
STD	36	5/8	7/8	2 1/4	17 3/8	8	6C	6C	7/8	4 7/8	
SPECIAL	48	3/4	1 1/4	3	23 1/8	10 1/8	8B	8C	1 1/8	6 3/8	

NOTE:
 D SIGNS WILL

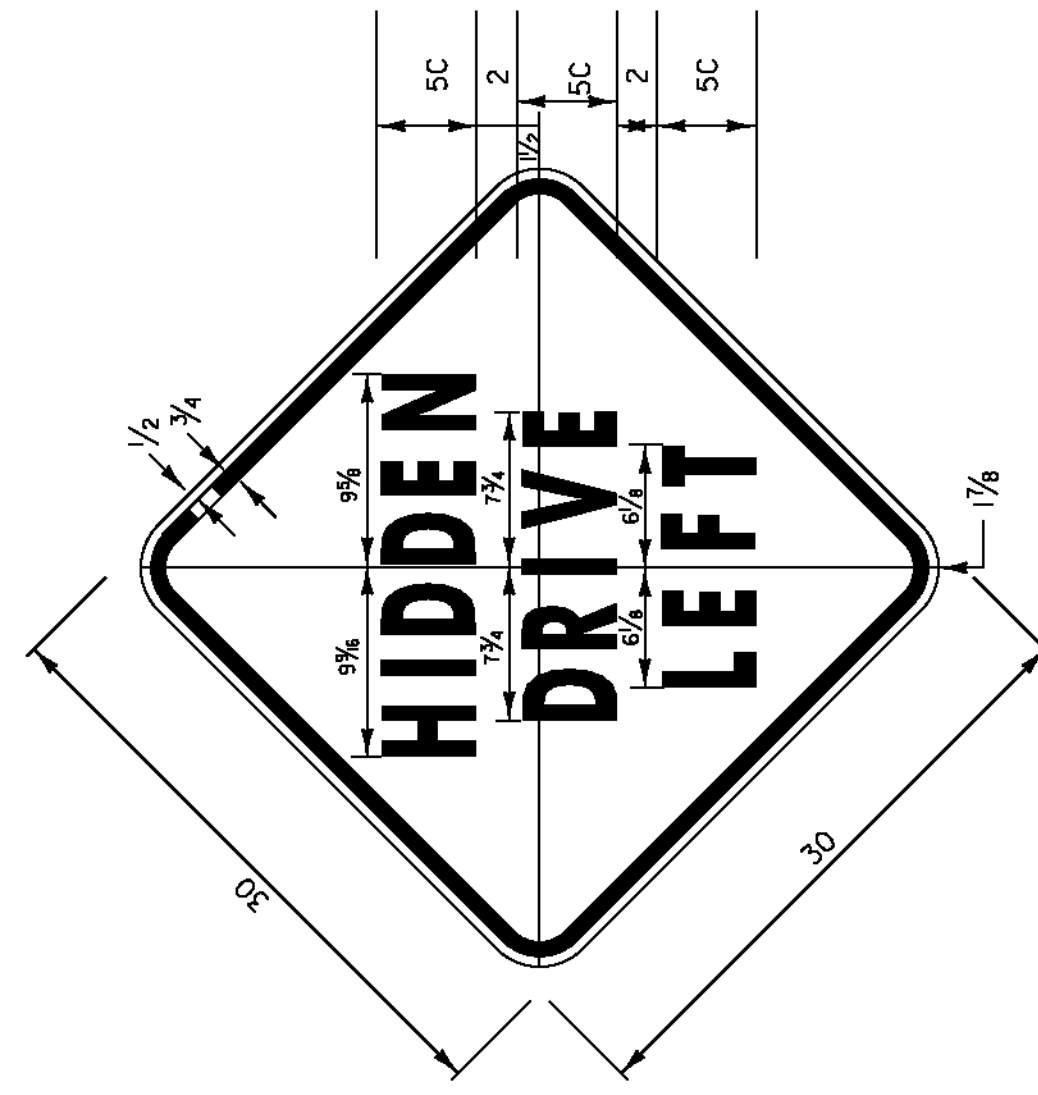


1.875" RADIUS, 0.75" BORDER, 0.50" INDENT
 COLORS: LEGEND - BLACK
 BACKGROUND - YELLOW
 TEXT STYLE: C

VW-133

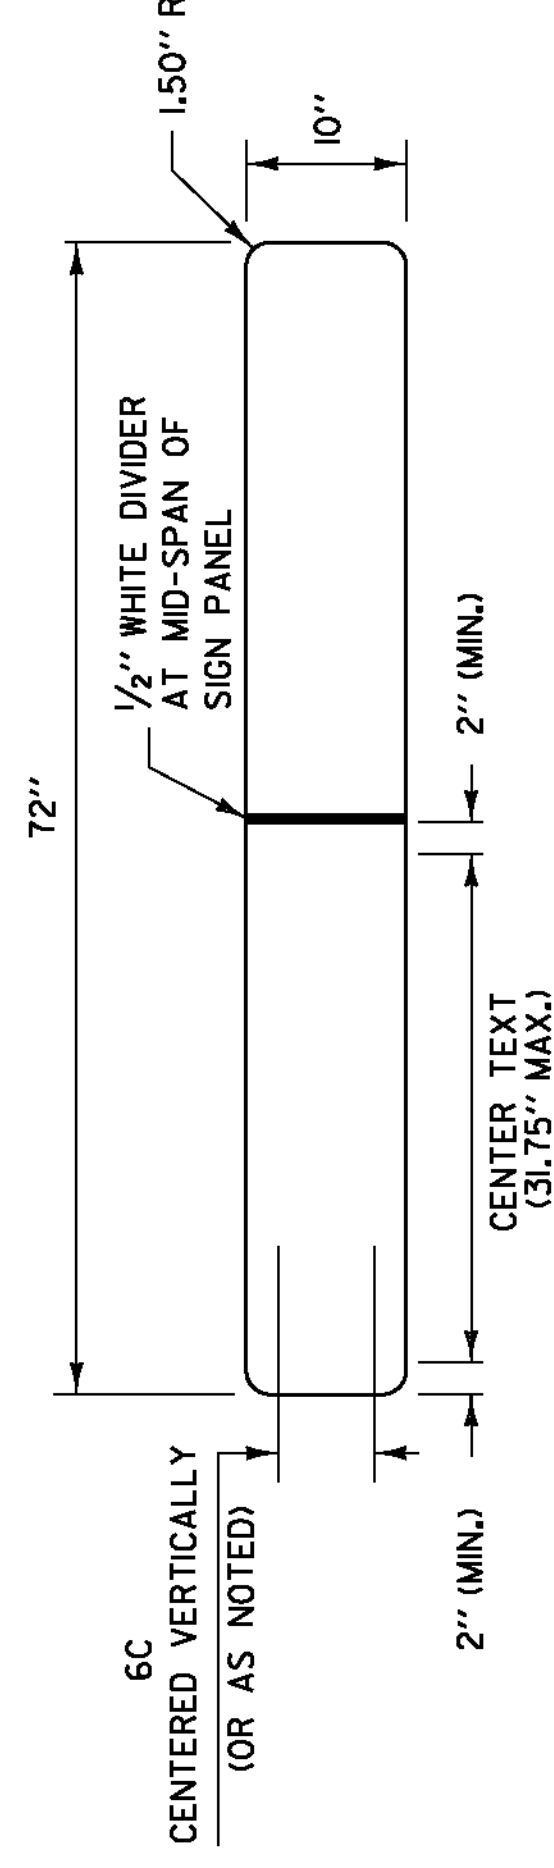

VD-024 / VD-025

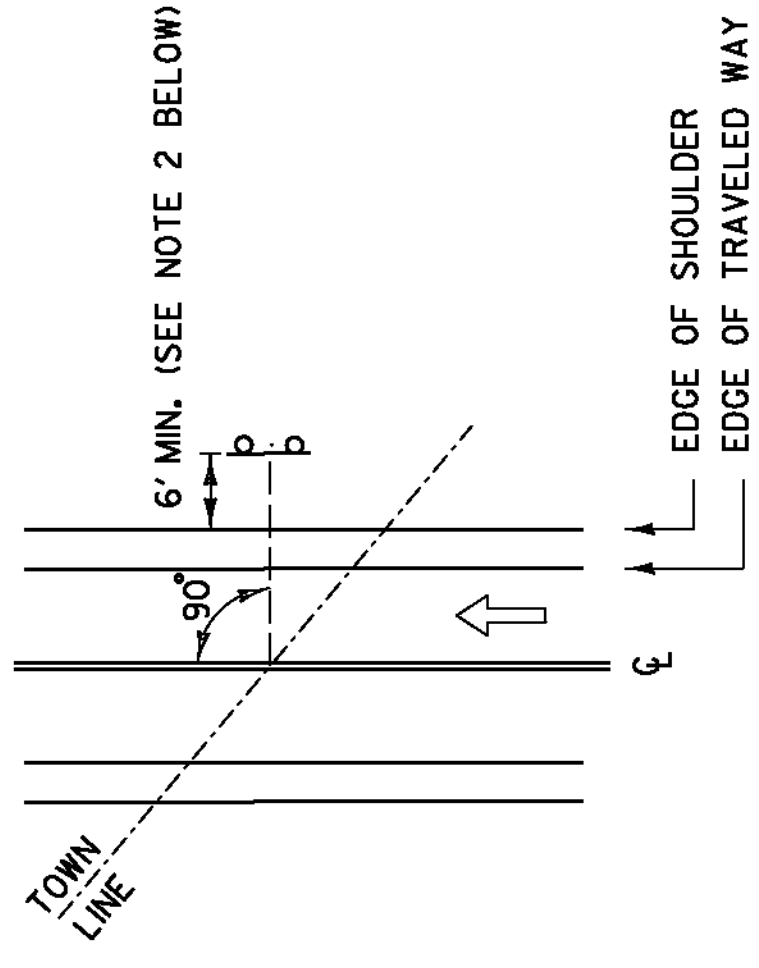

NOT TO SCALE

WHEN CROSSING COUNTY BOUNDARIES, AN ADDITIONAL
 COUNTY LINE SIGN (VD-025) SHALL BE MOUNTED BELOW
 THE TOWN LINE SIGN (VD-024), MAINTAINING A SEVEN
 FOOT CLEARANCE.

TOWN / COUNTY LINE (VD-024 / VD-025) INSTALLATION:

1. THE SIGN SHALL BE MOUNTED PARALLEL WITH THE ROADWAY,
 NORMALLY ON THE RIGHT SIDE TRAVELING WEST TO EAST OR
 SOUTH TO NORTH.
2. FOR POST-MOUNTED SIGNS, THE MINIMUM LATERAL OFFSET SHOULD
 BE 12 FEET FROM THE EDGE OF THE TRAVELED WAY, IF A SHOULDER
 WIDER THAN 6 FEET EXISTS, THE MINIMUM LATERAL OFFSET FOR POST-
 MOUNTED SIGNS SHOULD BE 6 FEET FROM THE EDGE OF SHOULDER.

- 1.
- 2.
- 3.
- 4.
- 5.
- 6.
- 7.
- 8.