



MORETOWN

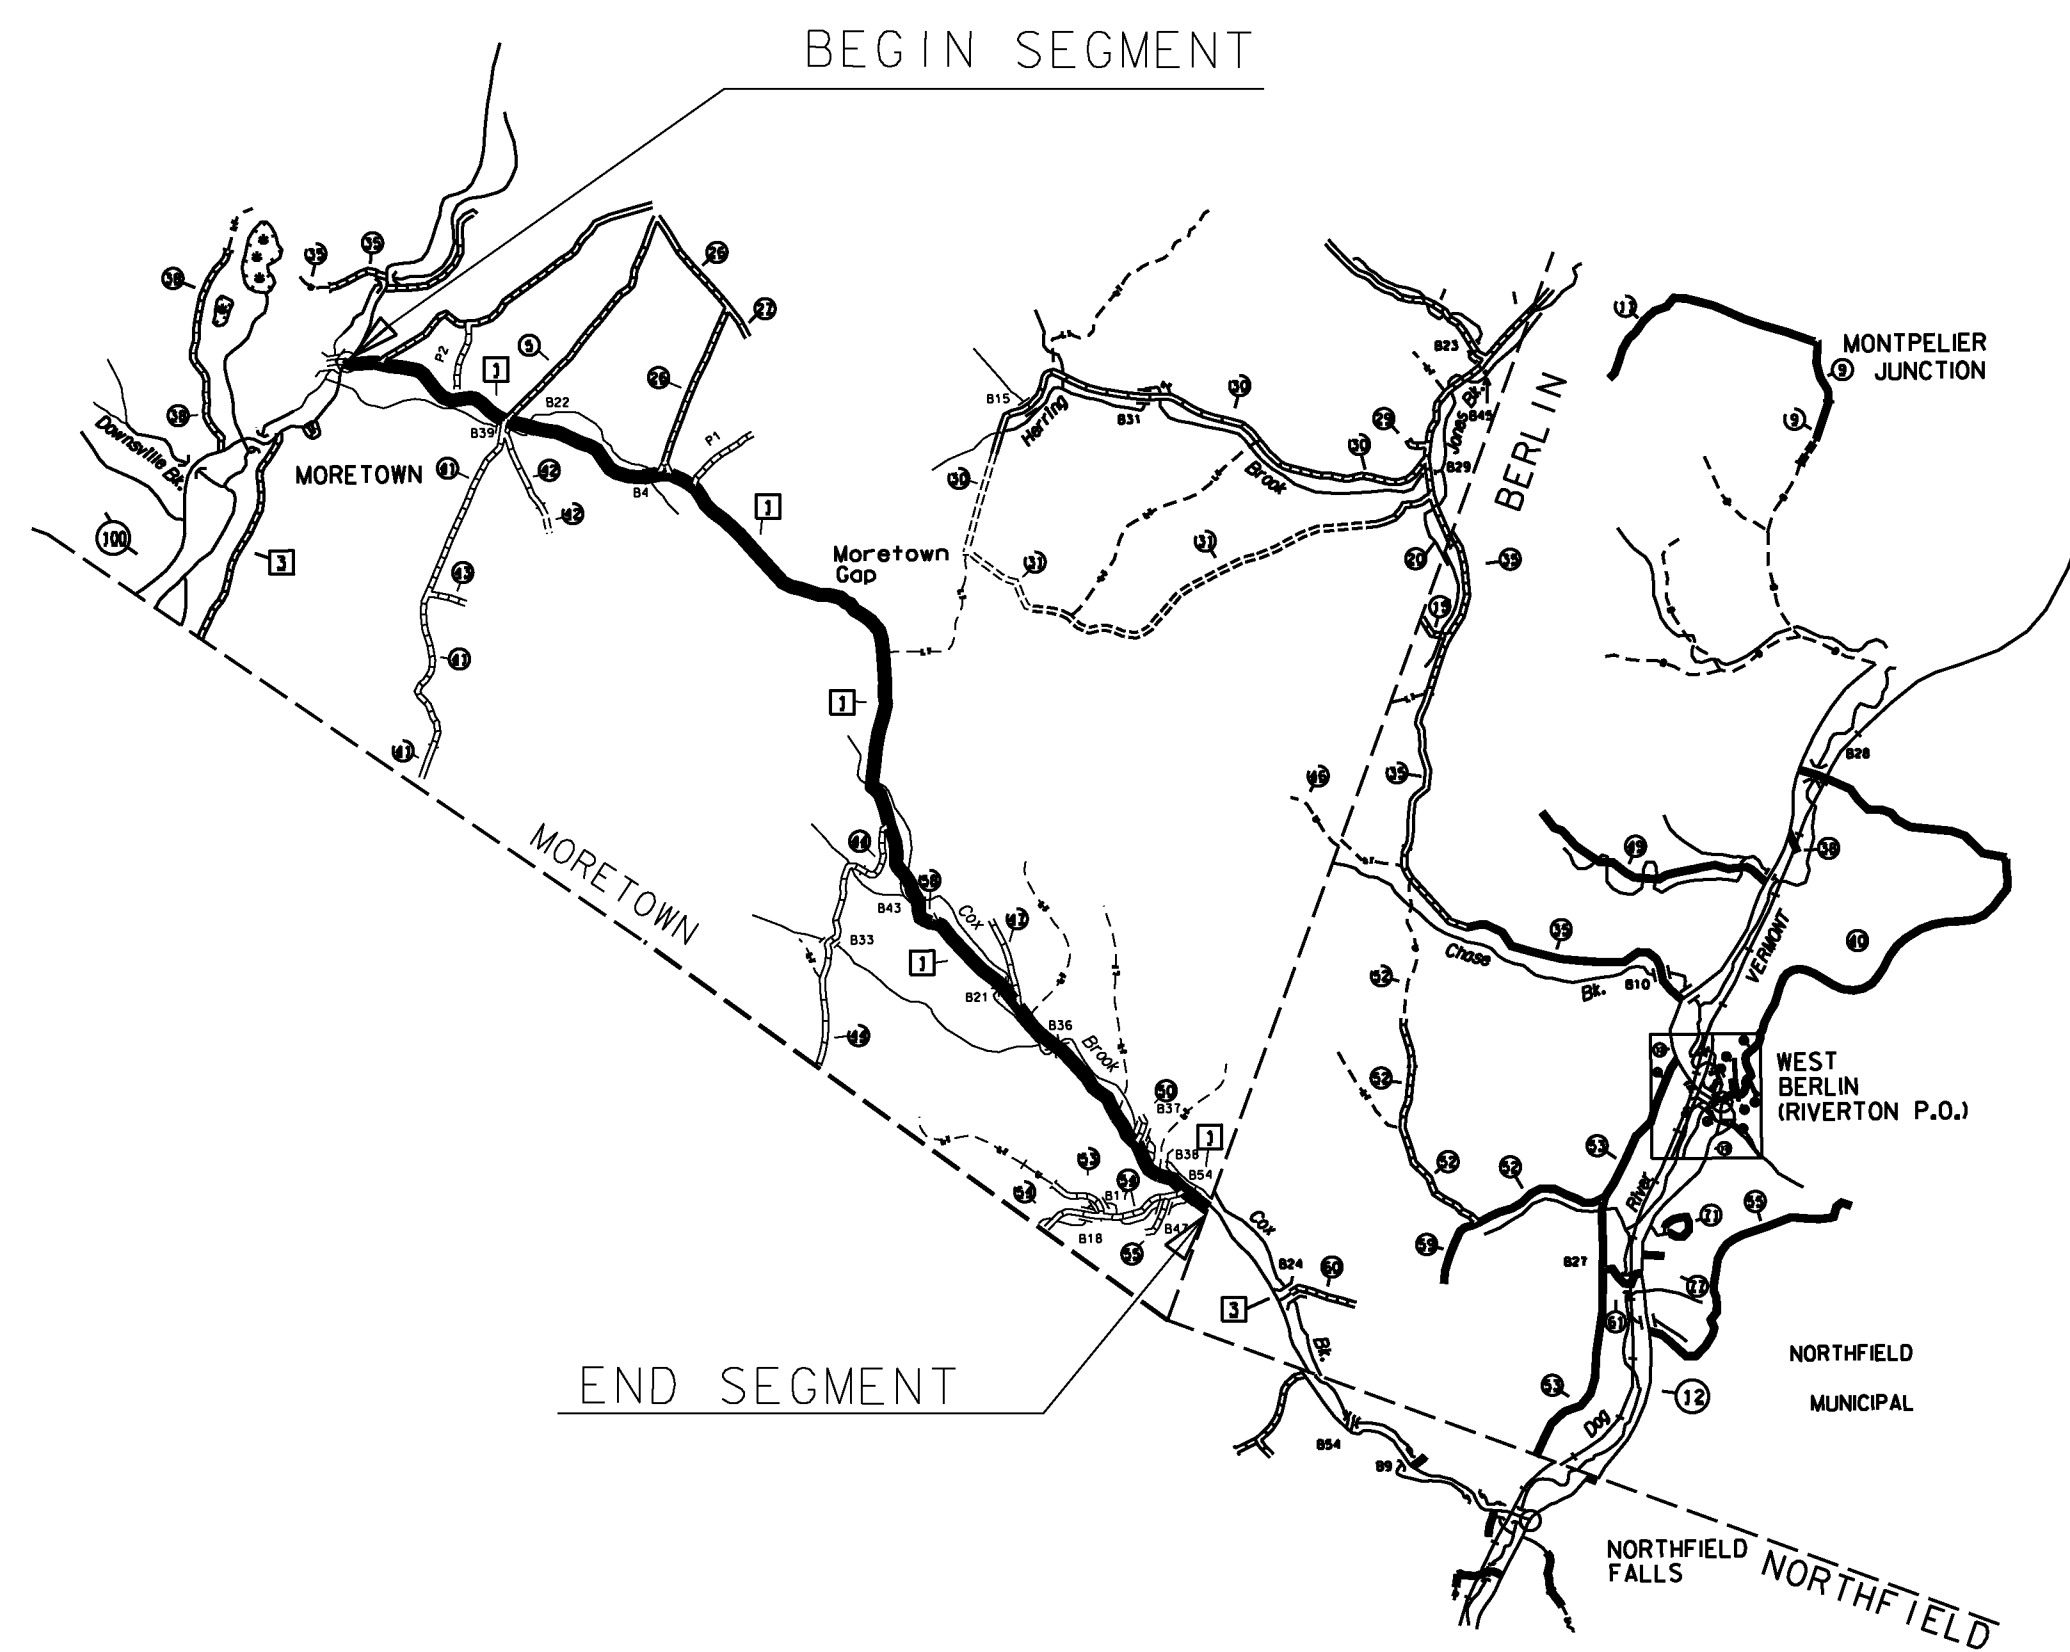

BEGINNING AT THE INTERSECTION OF MORETOWN MOUNTAIN ROAD (TH-1) AND VT ROUTE 100B IN THE TOWN OF MORETOWN DESIGNATING WHERE THE CENTERLINES OF THESE TWO ROADS INTERSECT AS MILE MARKER 0.000 AND EXTENDING EASTERLY ALONG MORETOWN MOUNTAIN ROAD (TH-1) FOR A DISTANCE OF 6.260 MILES TO A POINT 0.048 MILES EAST OF POLE # 65 (MM 6.212) TO END THIS SEGMENT OF THE PROJECT.

RICHMOND

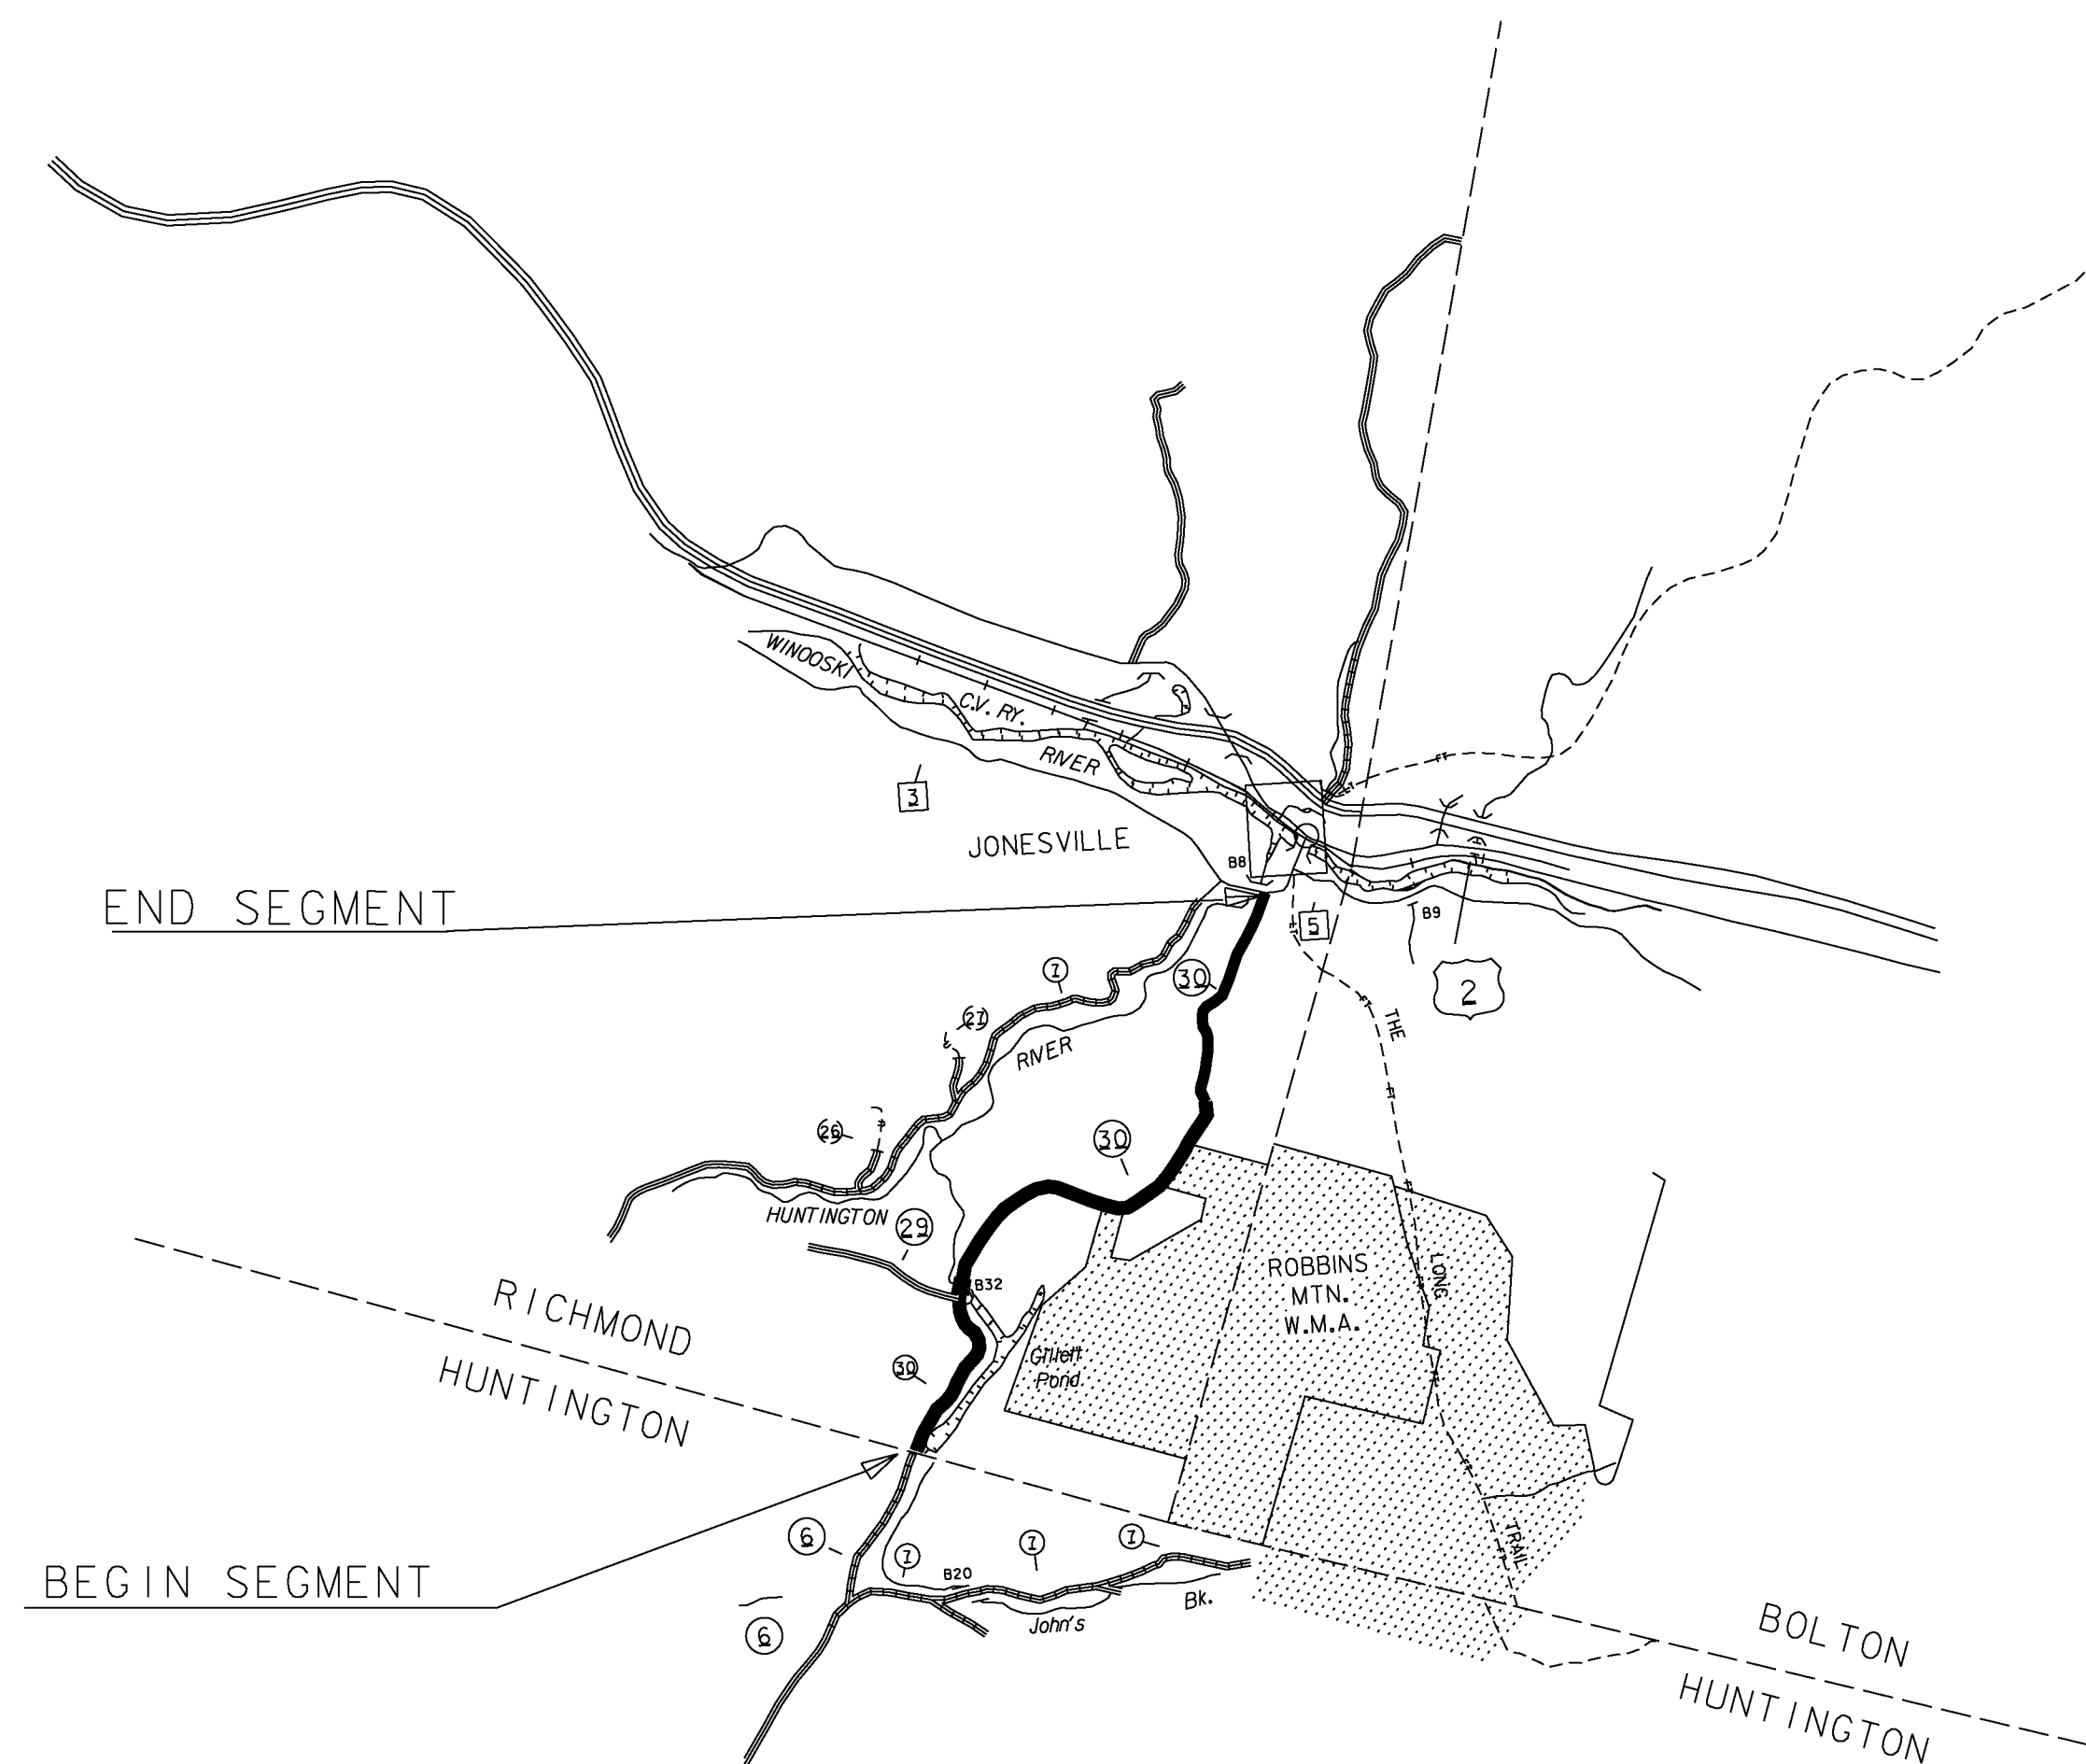

WORK TO BEGIN 340 FEET SOUTH OF THE RICHMOND HUNTINGTON TOWN LINE ON WES WHITE HILL ROAD (TH-30) IN THE TOWN OF HUNTINGTON. HOWEVER, THIS PROJECT WILL DESIGNATE THE RICHMOND HUNTINGTON TOWN LINE AS MILE MARKER 0.000 AND THE PROJECT WILL EXTEND NORTHERLY ALONG WES WHITE HILL ROAD (TH-30) IN THE TOWN OF RICHMOND FOR 3.100 MILES TO A POINT 0.207 MILES NORTH OF THE CENTERLINE OF PVT DRIVE "JONESVILLE EST." TO END THIS SEGMENT OF THE PROJECT.

PROJECT NAME:	STATEWIDE NORTHWEST REGION
PROJECT NUMBER:	STP HRRR(17)
FILE NAME:	noME#DGN
PROJECT LEADER:	J. DEVLIN
DESIGNED BY:	N. PATTIS
SITE MAP SHEET	3
PLOT DATE:	1/22/2014
DRAWN BY:	N. PATTIS
CHECKED BY:	B. GROSE
SHEET	10 OF 73