


## TOWNSTATE HIGHWAY INVENTORY FOR PAVEMENT MARKINGS

\* NOTE ALL LOCATIONS ARE MEASURED FROM THE CENTER OF THE INTERSECTING ROADWAYS FOR THAT INTERSECTION AND ARE APPROXIMATE. FIELD VERIFY BEFORE INSTALLING OR AS DIRECTED BY THE ENGINEER.

2012 HRRR PROJECT - PAVEMENT MARKINGS - MILE POINTS												
PAY ITEM →				646.26	646.30	646.30				646.21	646.20	
TOWN	CONSTRUCTION REGION	ROAD NAME	ML STATION (MM)	STOP BAR (MM)	YIELD BAR (MM)	"STOP" TEXT (MM)	STOP AHEAD TEXT (MM)	RAILROAD XING (MM)	SCHOOL (MM)	CENTERLINE (FT AT MM)	EDGE LINE (FT AT MM)	COMMENTS
BRISTOL	NW	BURPEE ROAD					MM 0.122 LT					
	NW			MM 1.890 RT		MM 1.890 RT						
	NW										42' AT MM 1.888 LT (100 EXTRA FT)	EDGE LINE: ALSO, HATCH THE AREA BETWEEN THE SHOULDER AND EDGE LINE (100 FT)
	NW	HARDSCRABBLE ROAD		MM 0.003 LT		MM 0.003 LT						
	NW						MM 0.075 LT					
BRISTOL	NW	RIVER ROAD	-	-	-	-	-	-	-	-	-	-
GEORGIA	NW	BALLARD ROAD		MM 2.856 RT		MM 2.856 RT						
	NW				MM 2.863 RT							
	NW			MM 2.874 RT		MM 2.874 RT						
	NW	SANDY BIRCH ROAD		MM 0.005 LT		MM 0.005 LT						
MILTON	NW	ROLLIN IRISH ROAD	-	-	-	-	-	-	-	-	-	-
MORETOWN	NW	MORETOWN MOUNTAIN ROAD	-	-	-	-	-	-	-	-	-	-
	NW	MORETOWN COMMON ROAD			MM 0.008 LT							
RICHMOND	NW	WES WHITE HILL ROAD	-	-	-	-	-	-	-	-	-	-
ST ALBANS	NW	US ROUTE 7	-	-	-	-	-	-	-	-	-	-
STOWE	NW	WEEKS HILL ROAD	-	-	-	-	-	-	-	-	-	-
SWANTON	NW	BEEBE ROAD		MM 0.004 LT (2)		MM 0.004 LT						
	NW						MM 0.185 LT					
WESTFORD	NW	ROLLIN IRISH ROAD	-	-	-	-	-	-	-	-	-	-
<b>SUBTOTALS</b>	NW				<b>8 SYMBOLS</b>	<b>24 LETTERS</b>	<b>27 LETTERS</b>					
<b>TOTALS</b>	NW			<b>96 FT</b>			<b>LETTER/SYMBOL TOTAL = 59</b>				<b>142 FT</b>	

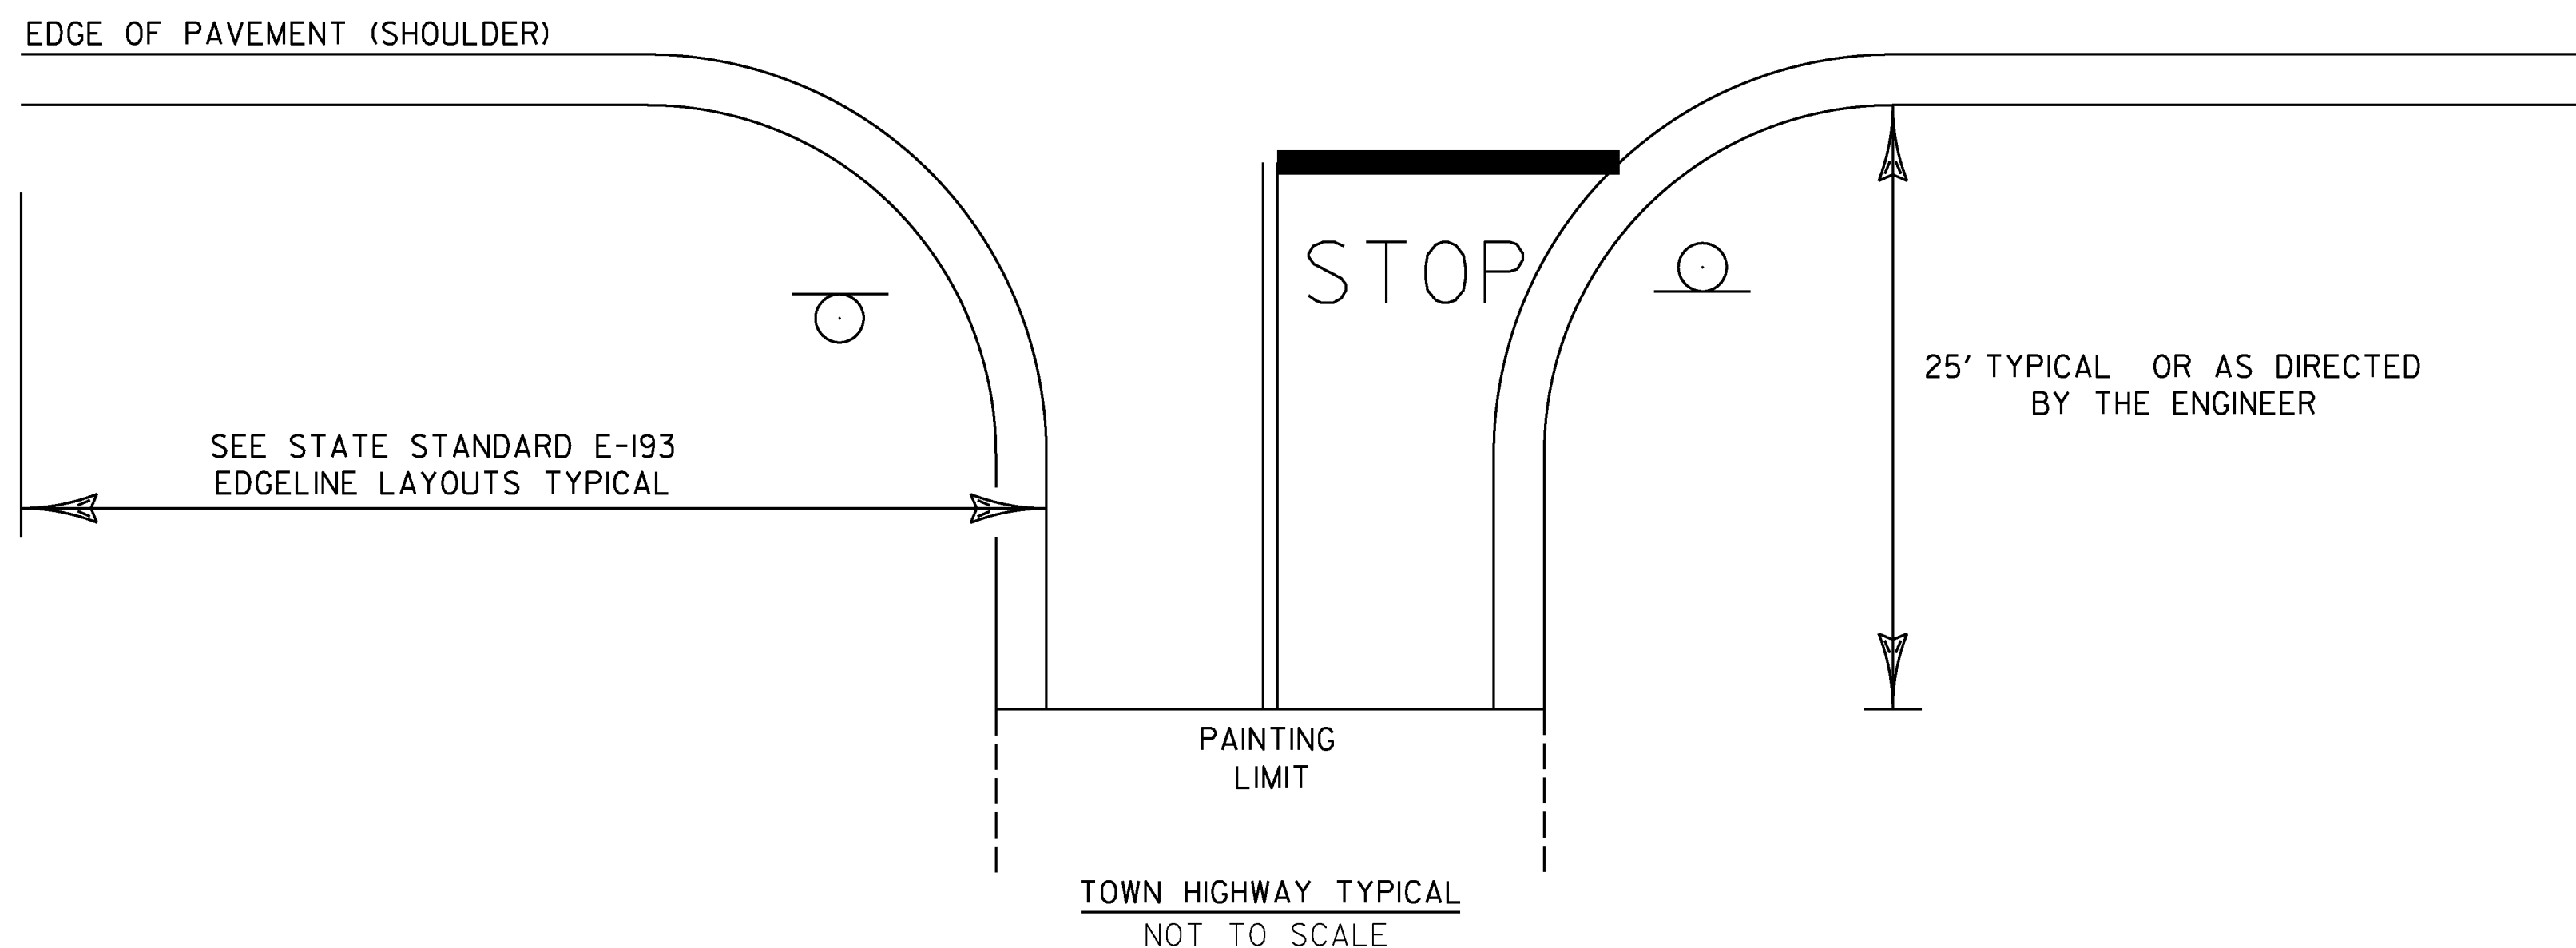

**NOTES:**

- 1.) SEE STD E-121 FOR THE PLACEMENT OF STOP AND LEGAL LOAD LIMIT SIGNS.
- 2.) SEE STD E-193 FOR THE PLACEMENT OF CENTERLINE, EDGE LINE, STOP BARS, AND STOP LETTERS.

<b>PROJECT NAME:</b>	STATEWIDE NORTHWEST REGION
<b>PROJECT NUMBER:</b>	STP HRRR(17)
<b>FILE NAME:</b>	pavementmarkings.dgn
<b>PROJECT LEADER:</b>	J. DEVLIN
<b>DESIGNED BY:</b>	N. PATTIS
<b>TOWN HIGHWAY PAVEMENT MARKINGS SHEET</b>	<b>SHEET 70 OF 73</b>
<b>PLOT DATE:</b>	1/22/2014
<b>DRAWN BY:</b>	N. PATTIS
<b>CHECKED BY:</b>	B. GROSE