

Figure 6H-3. Work on the Shoulders (TA-3)

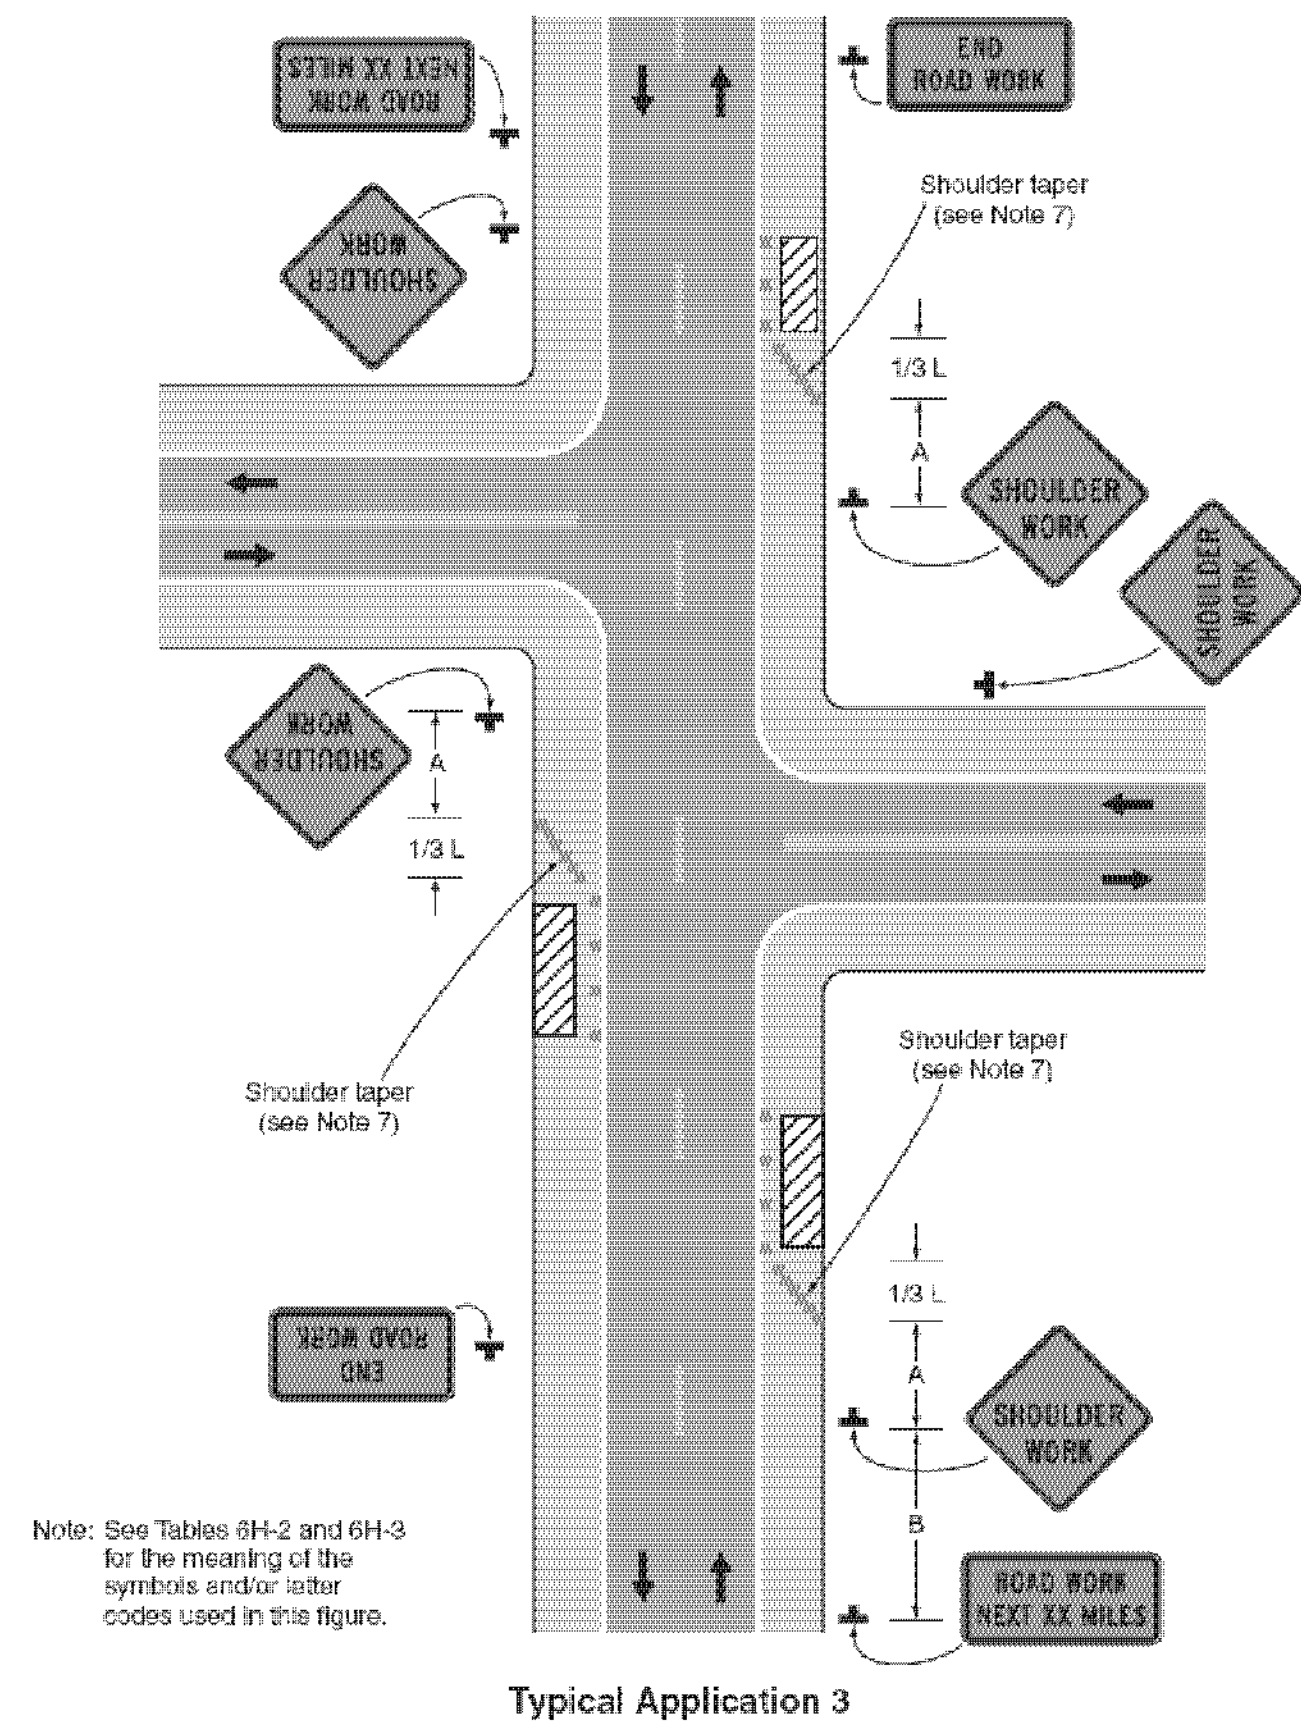


Figure 6H-4. Short-Duration or Mobile Operation on a Shoulder (TA-4)

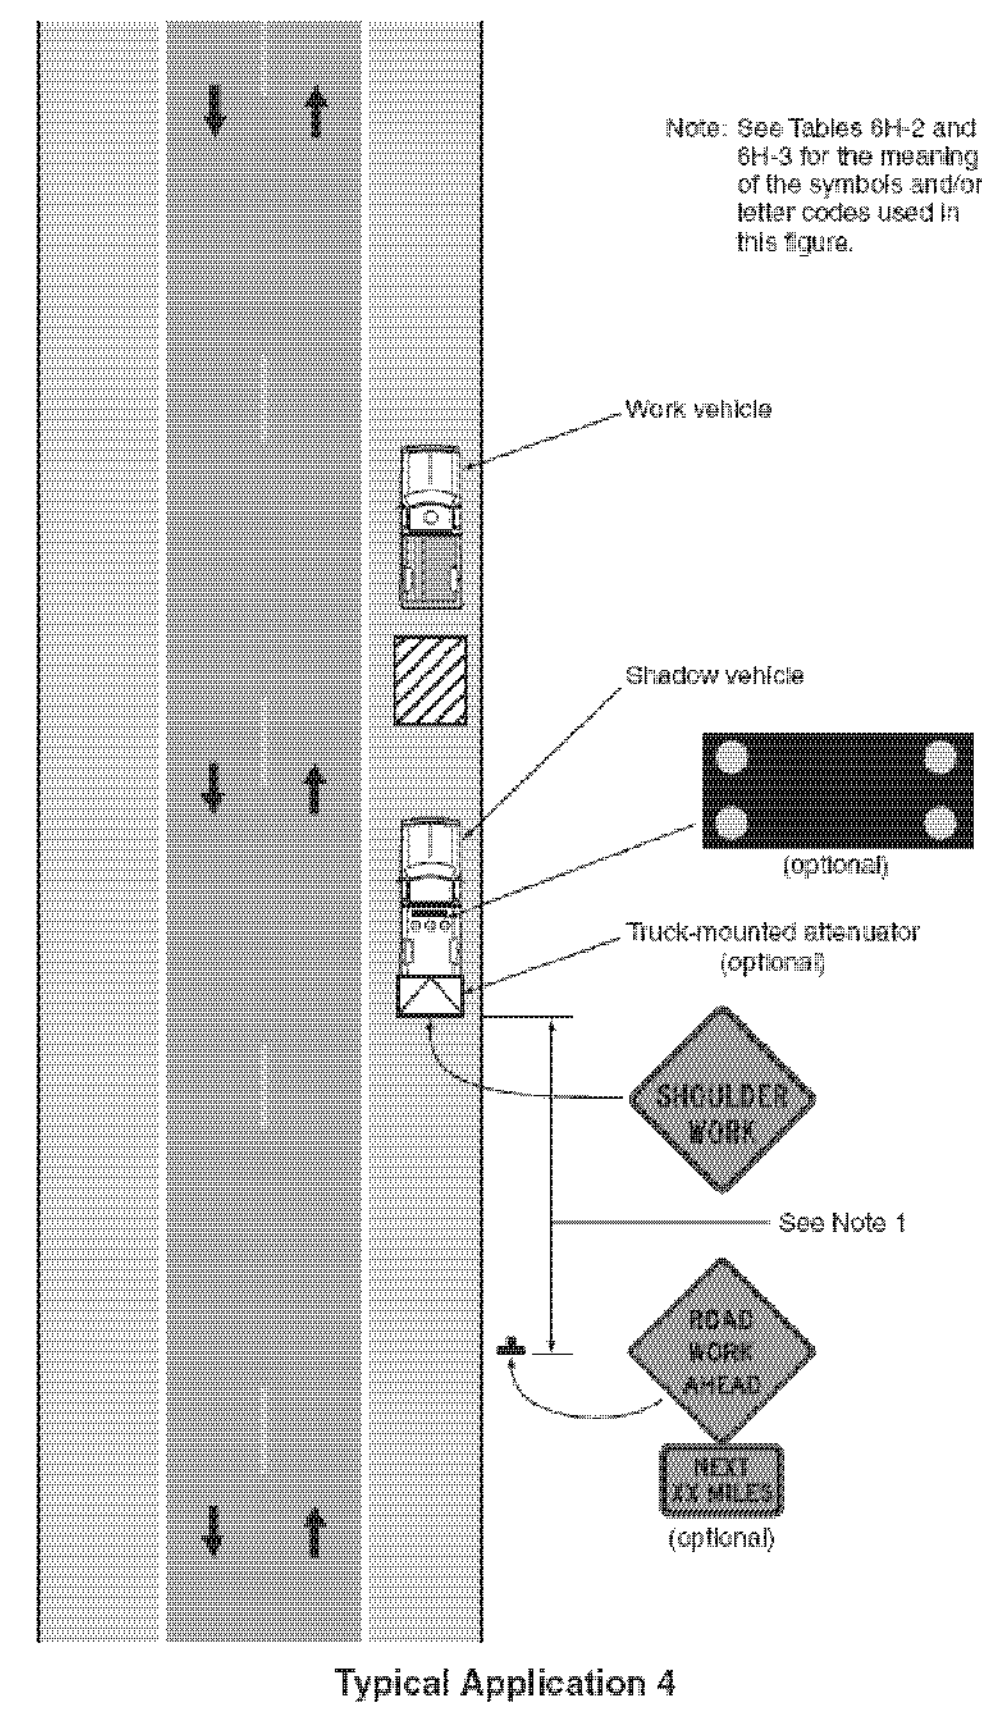


Figure 6H-6. Shoulder Work with Minor Encroachment (TA-6)


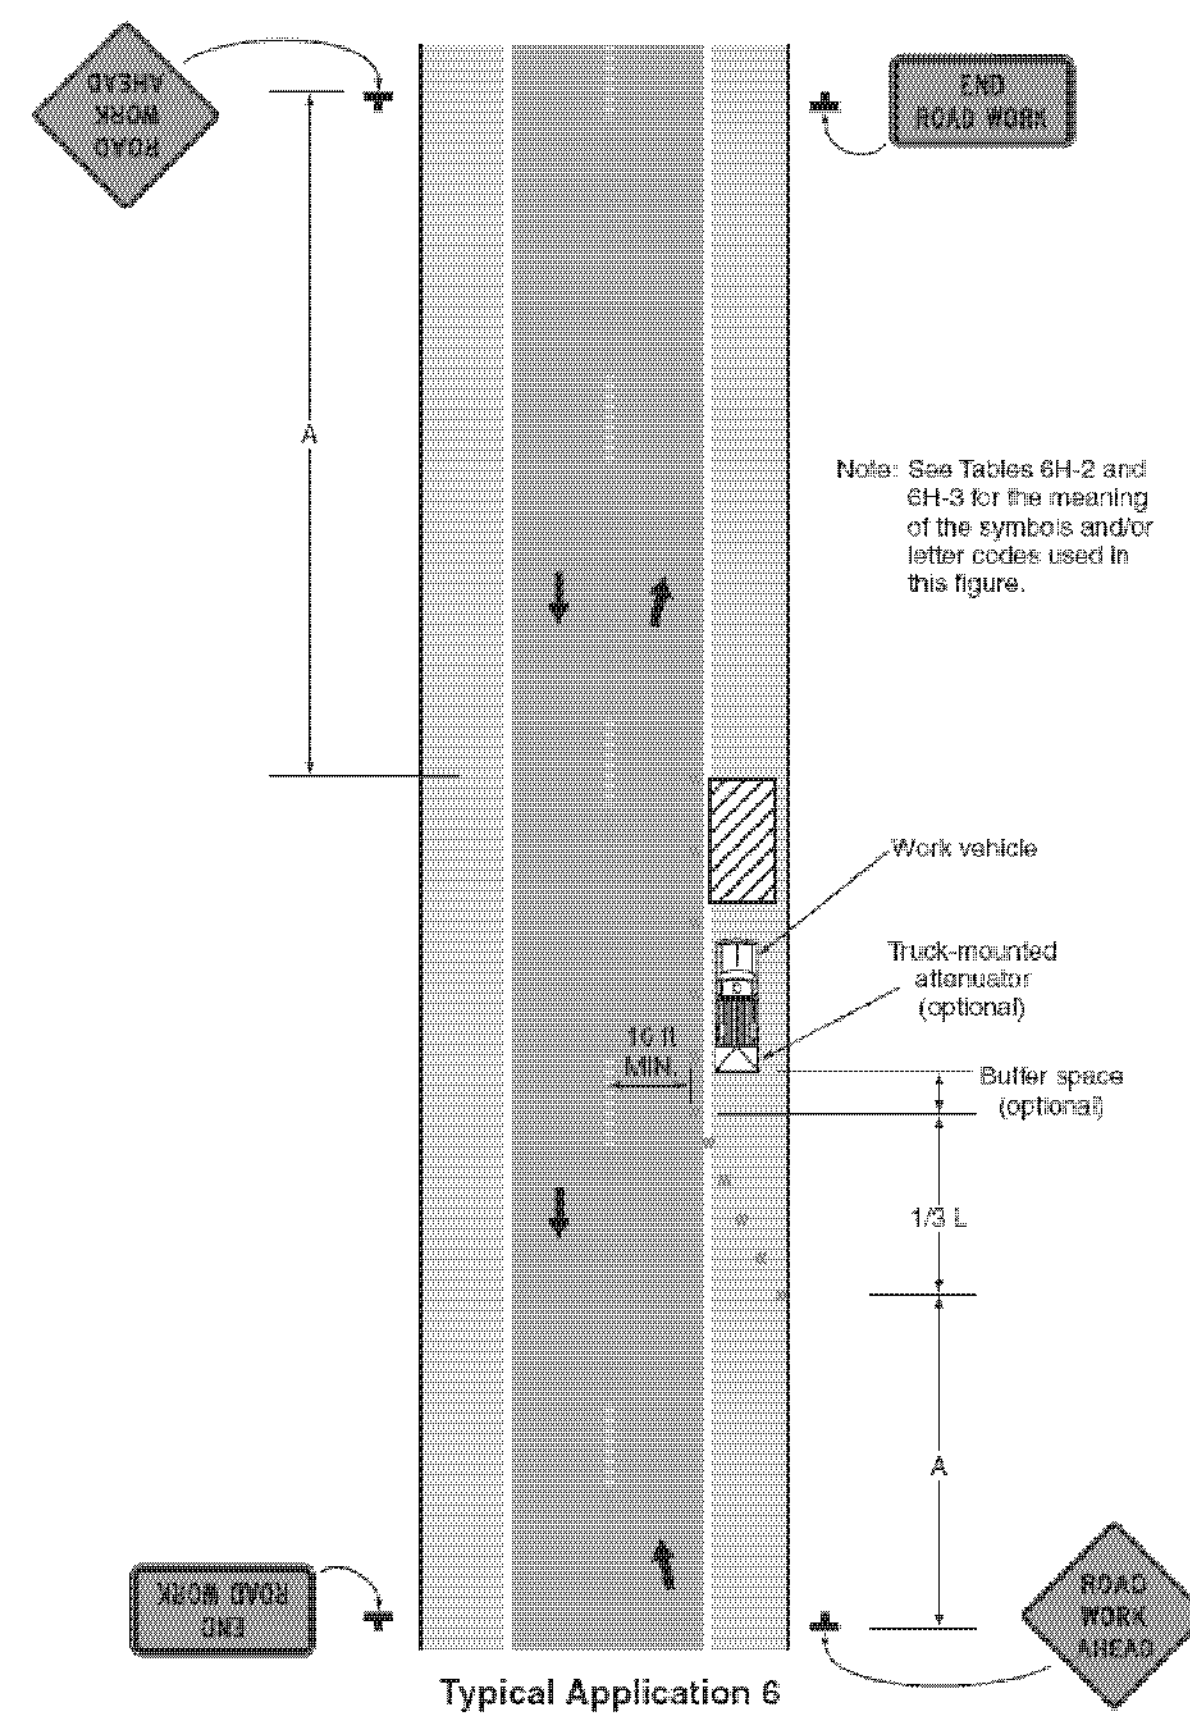


Figure 6H-10. Lane Closure on a Two-Lane Road Using Flaggers (TA-10)

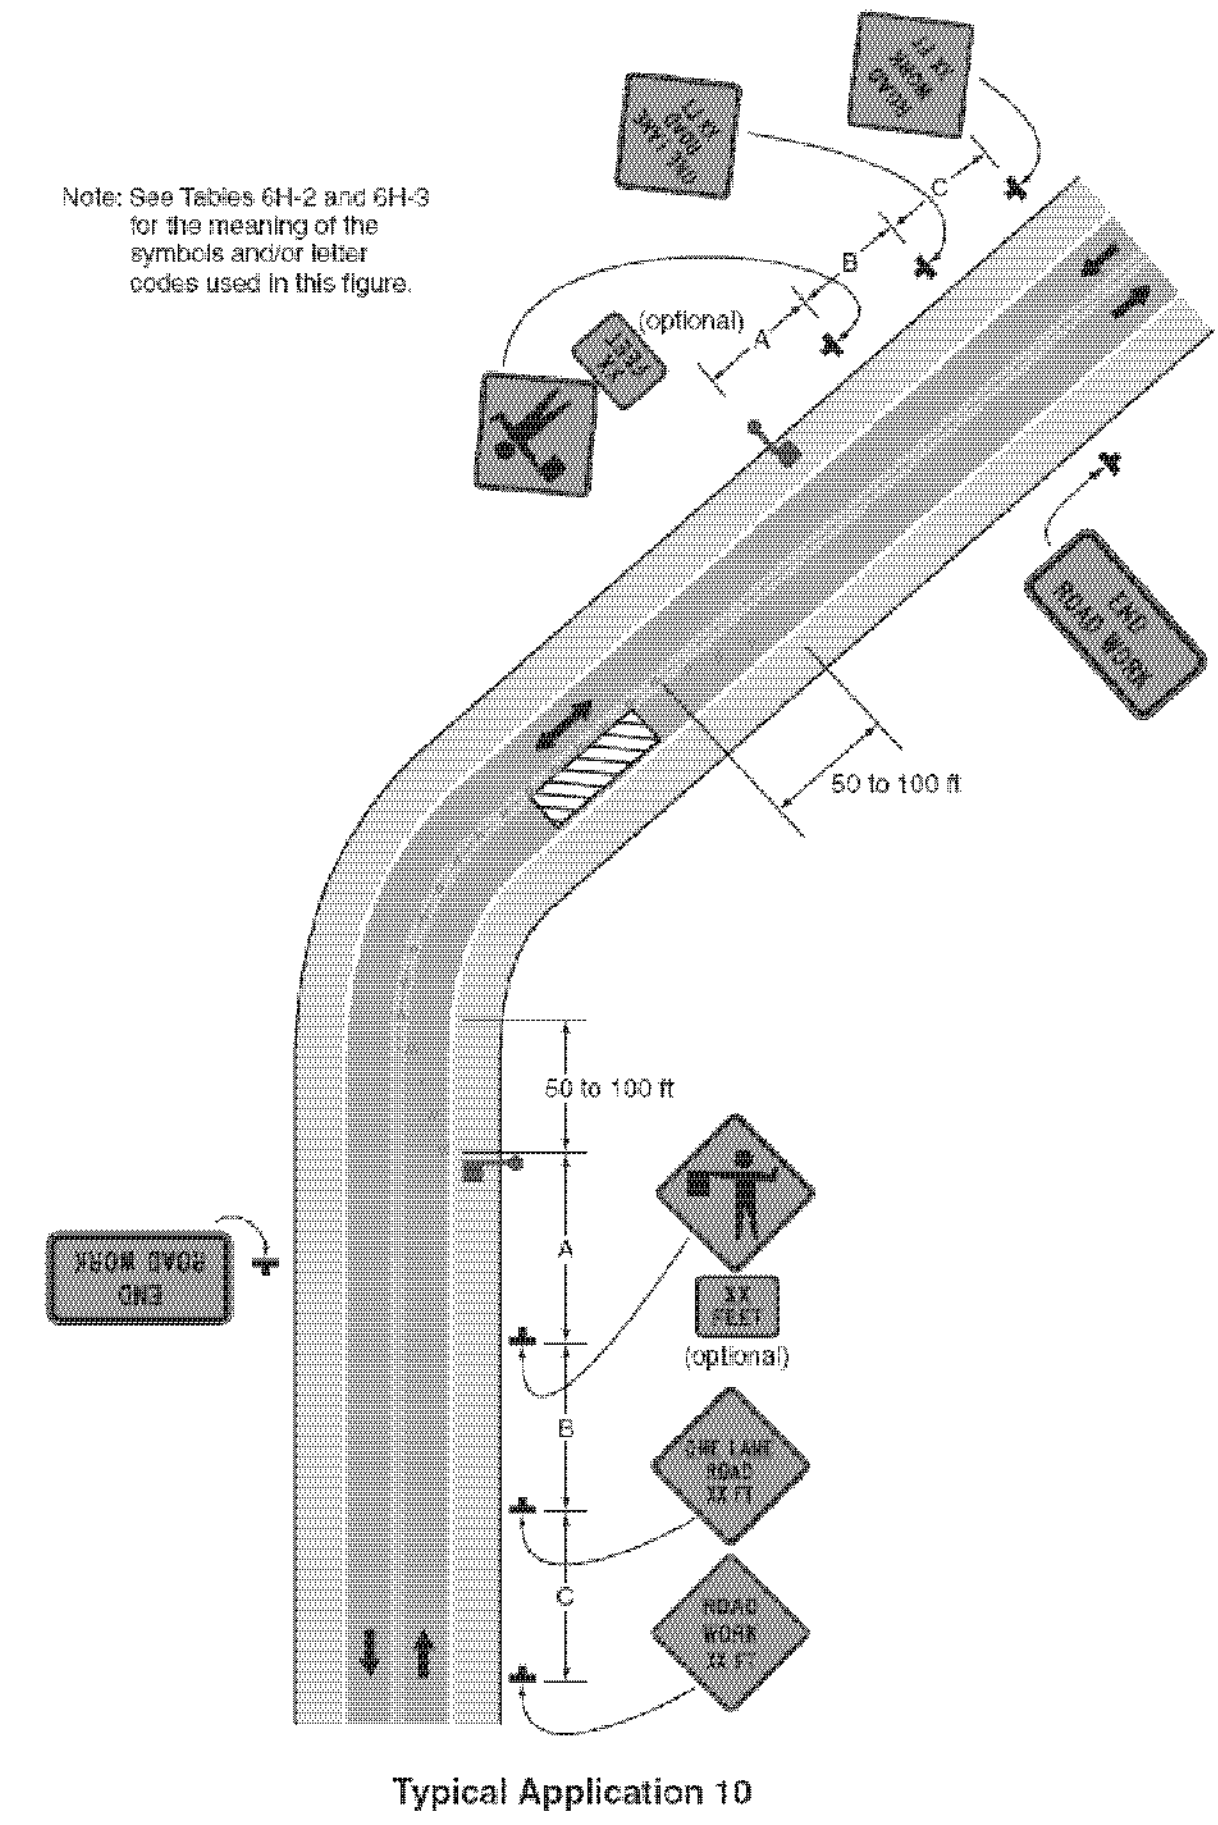

PROJECT NAME:	STATEWIDE SOUTHEAST REGION
PROJECT NUMBER:	STP HRRR(18)
FILE NAME:	I3K034wrk.dgn
PROJECT LEADER:	P. COBURN
DESIGNED BY:	N. PATTIS
TRAFFIC CONTROL SHEET 2	
PLOT DATE:	1/3/2014
DRAWN BY:	N. PATTIS
CHECKED BY:	B. GROSE
	SHEET 7 OF 34