



WILMINGTON COLDBROOK ROAD

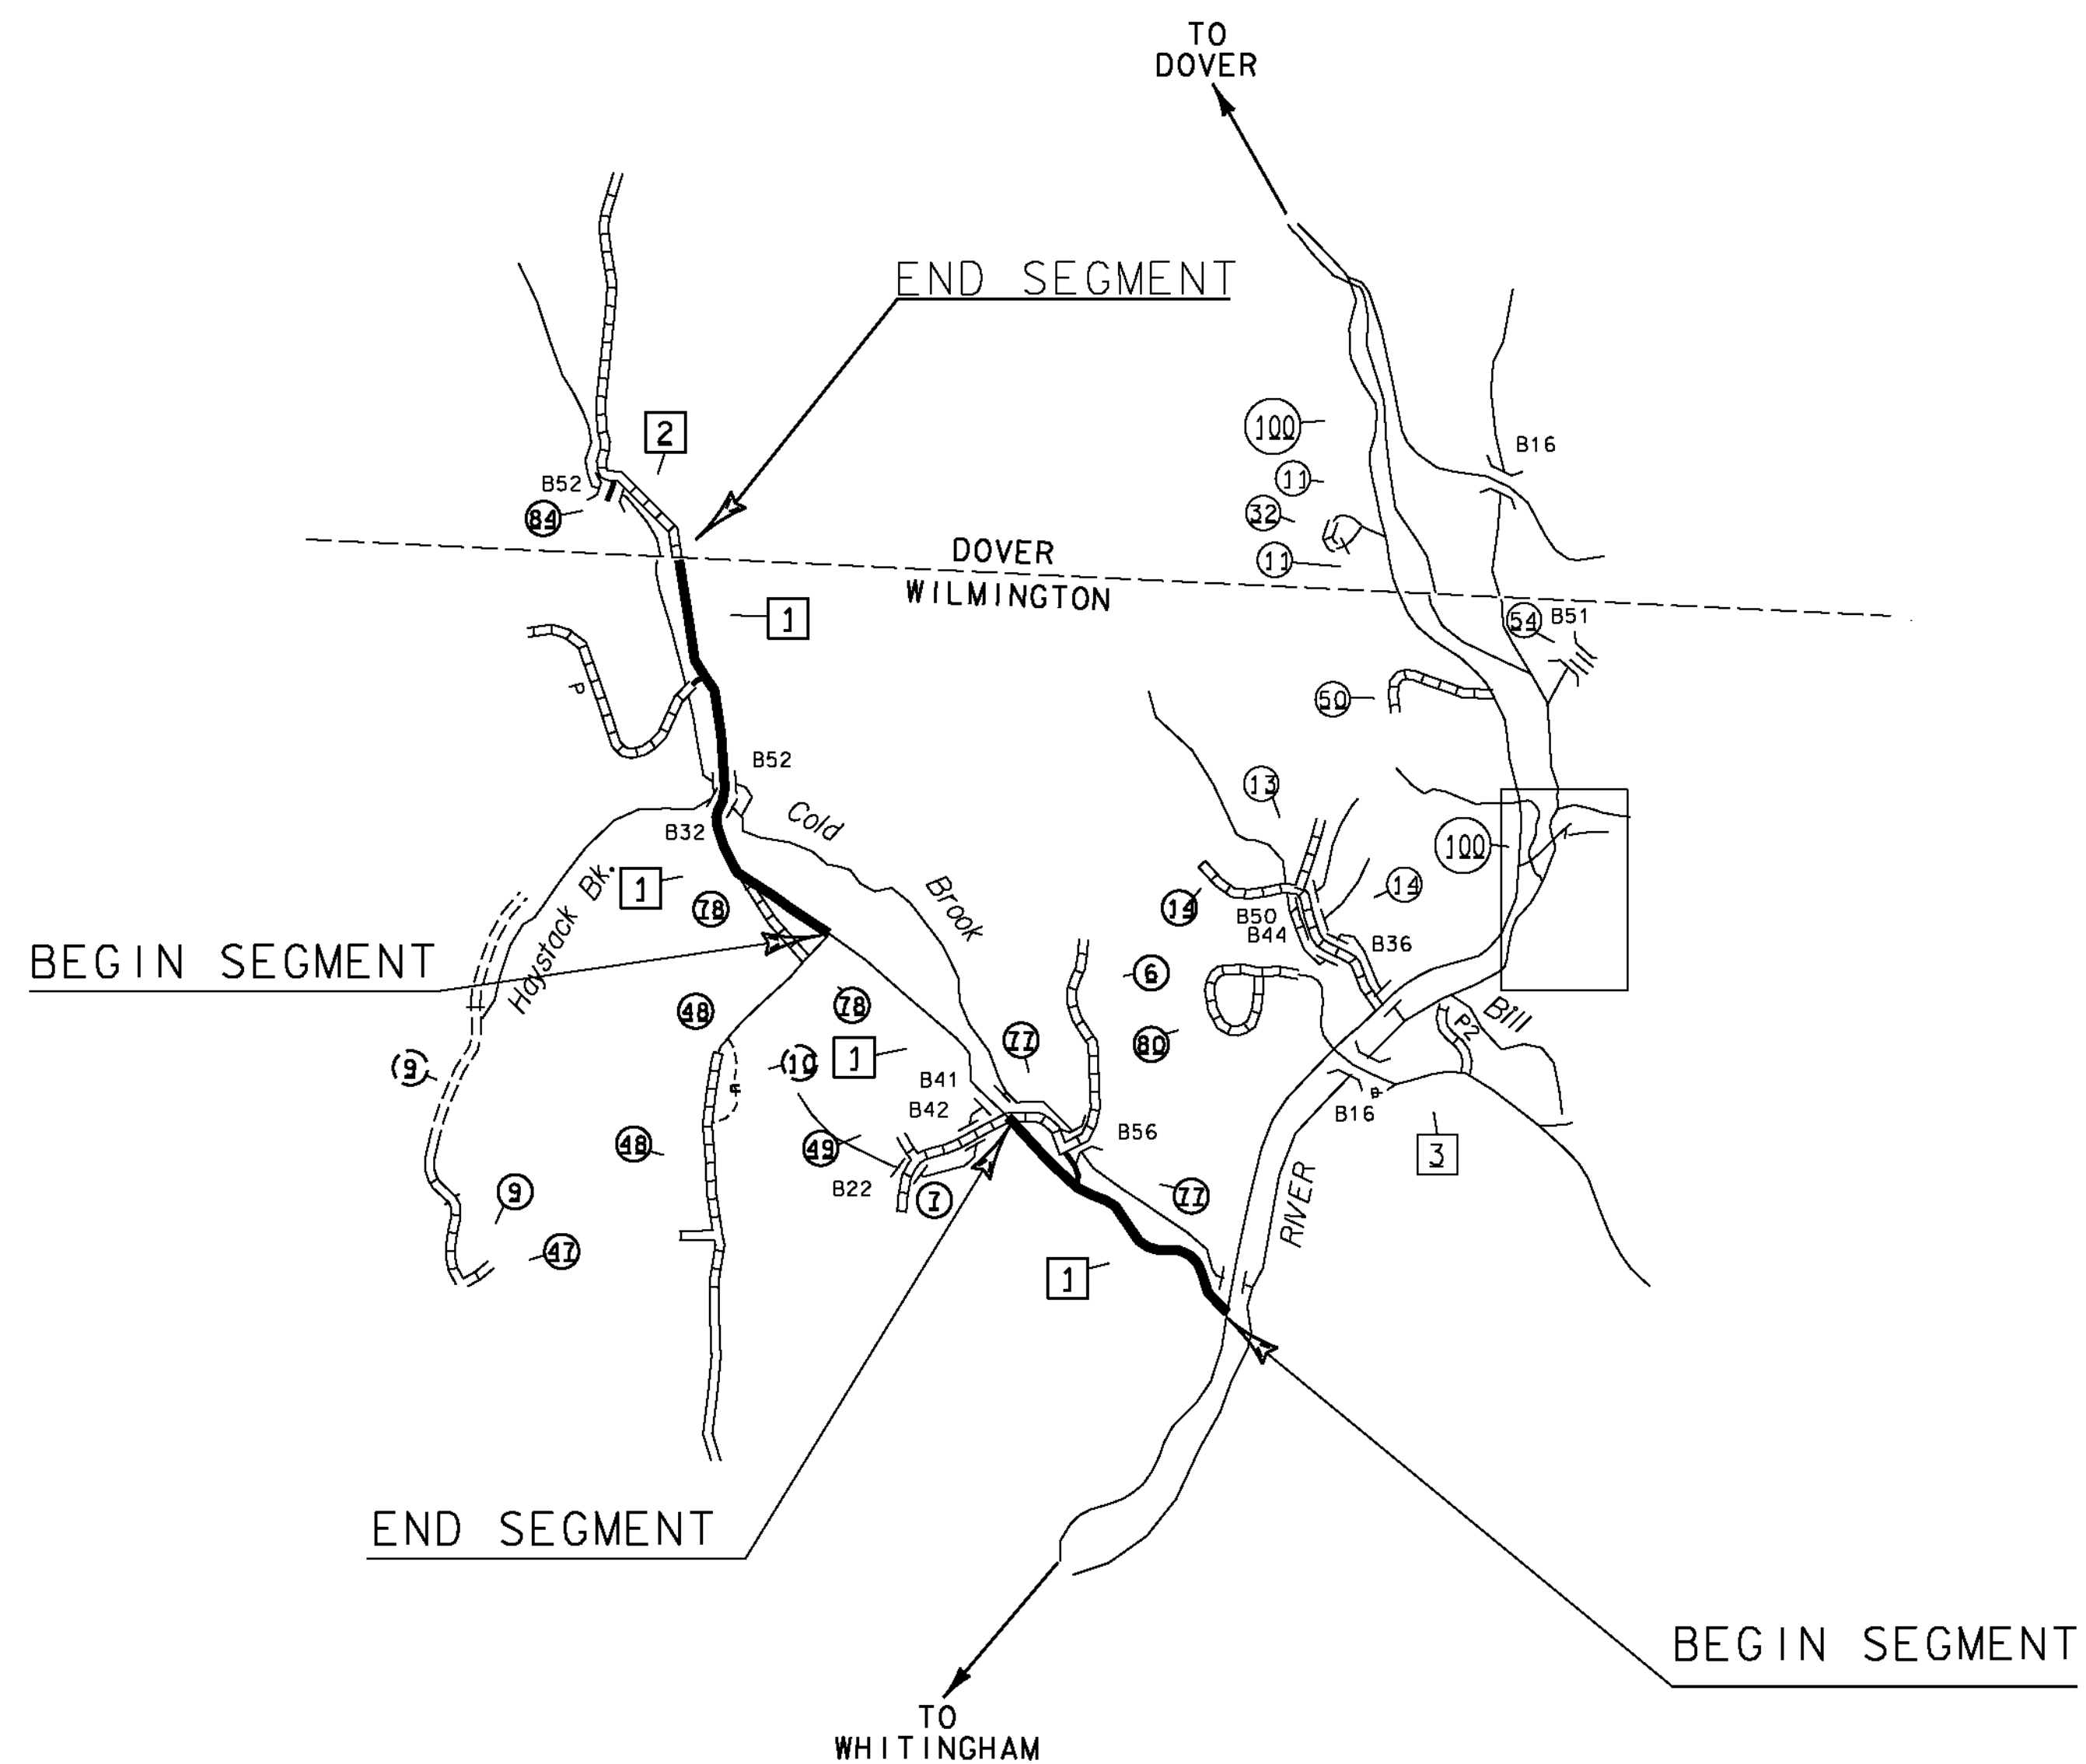

BEGINNING AT THE INTERSECTION OF COLDBROOK ROAD (TH-1) AND VT ROUTE 100 IN THE TOWN OF WILMINGTON DESIGNATING WHERE THE CENTERLINE OF EACH OF THESE ROADS INTERSECTS AS MILE POINT 0.000 AND EXTENDING NORTHERLY ALONG COLDBROOK ROAD (TH-1) FOR A DISTANCE OF 0.737 MILES TO A POINT 0.163 MILES NORTH OF POLE # NET/15/GMP/1 (MM 0.574) TO END THIS SEGMENT OF THE PROJECT.

ALSO, BEGINNING AT POLE # NET/36/GMP/47 MM (1.739) ON COLDBROOK ROAD (TH-1) IN THE TOWN OF WILMINGTON AND EXTENDING NORTHERLY 0.991 MILES TO MM (2.730) AT A POINT 0.425 MILES NORTH OF POLE # 47/GMP/60 (MM 2.305) TO END THIS SEGMENT OF THE PROJECT.

WILMINGTON HIGLEY HILL ROAD

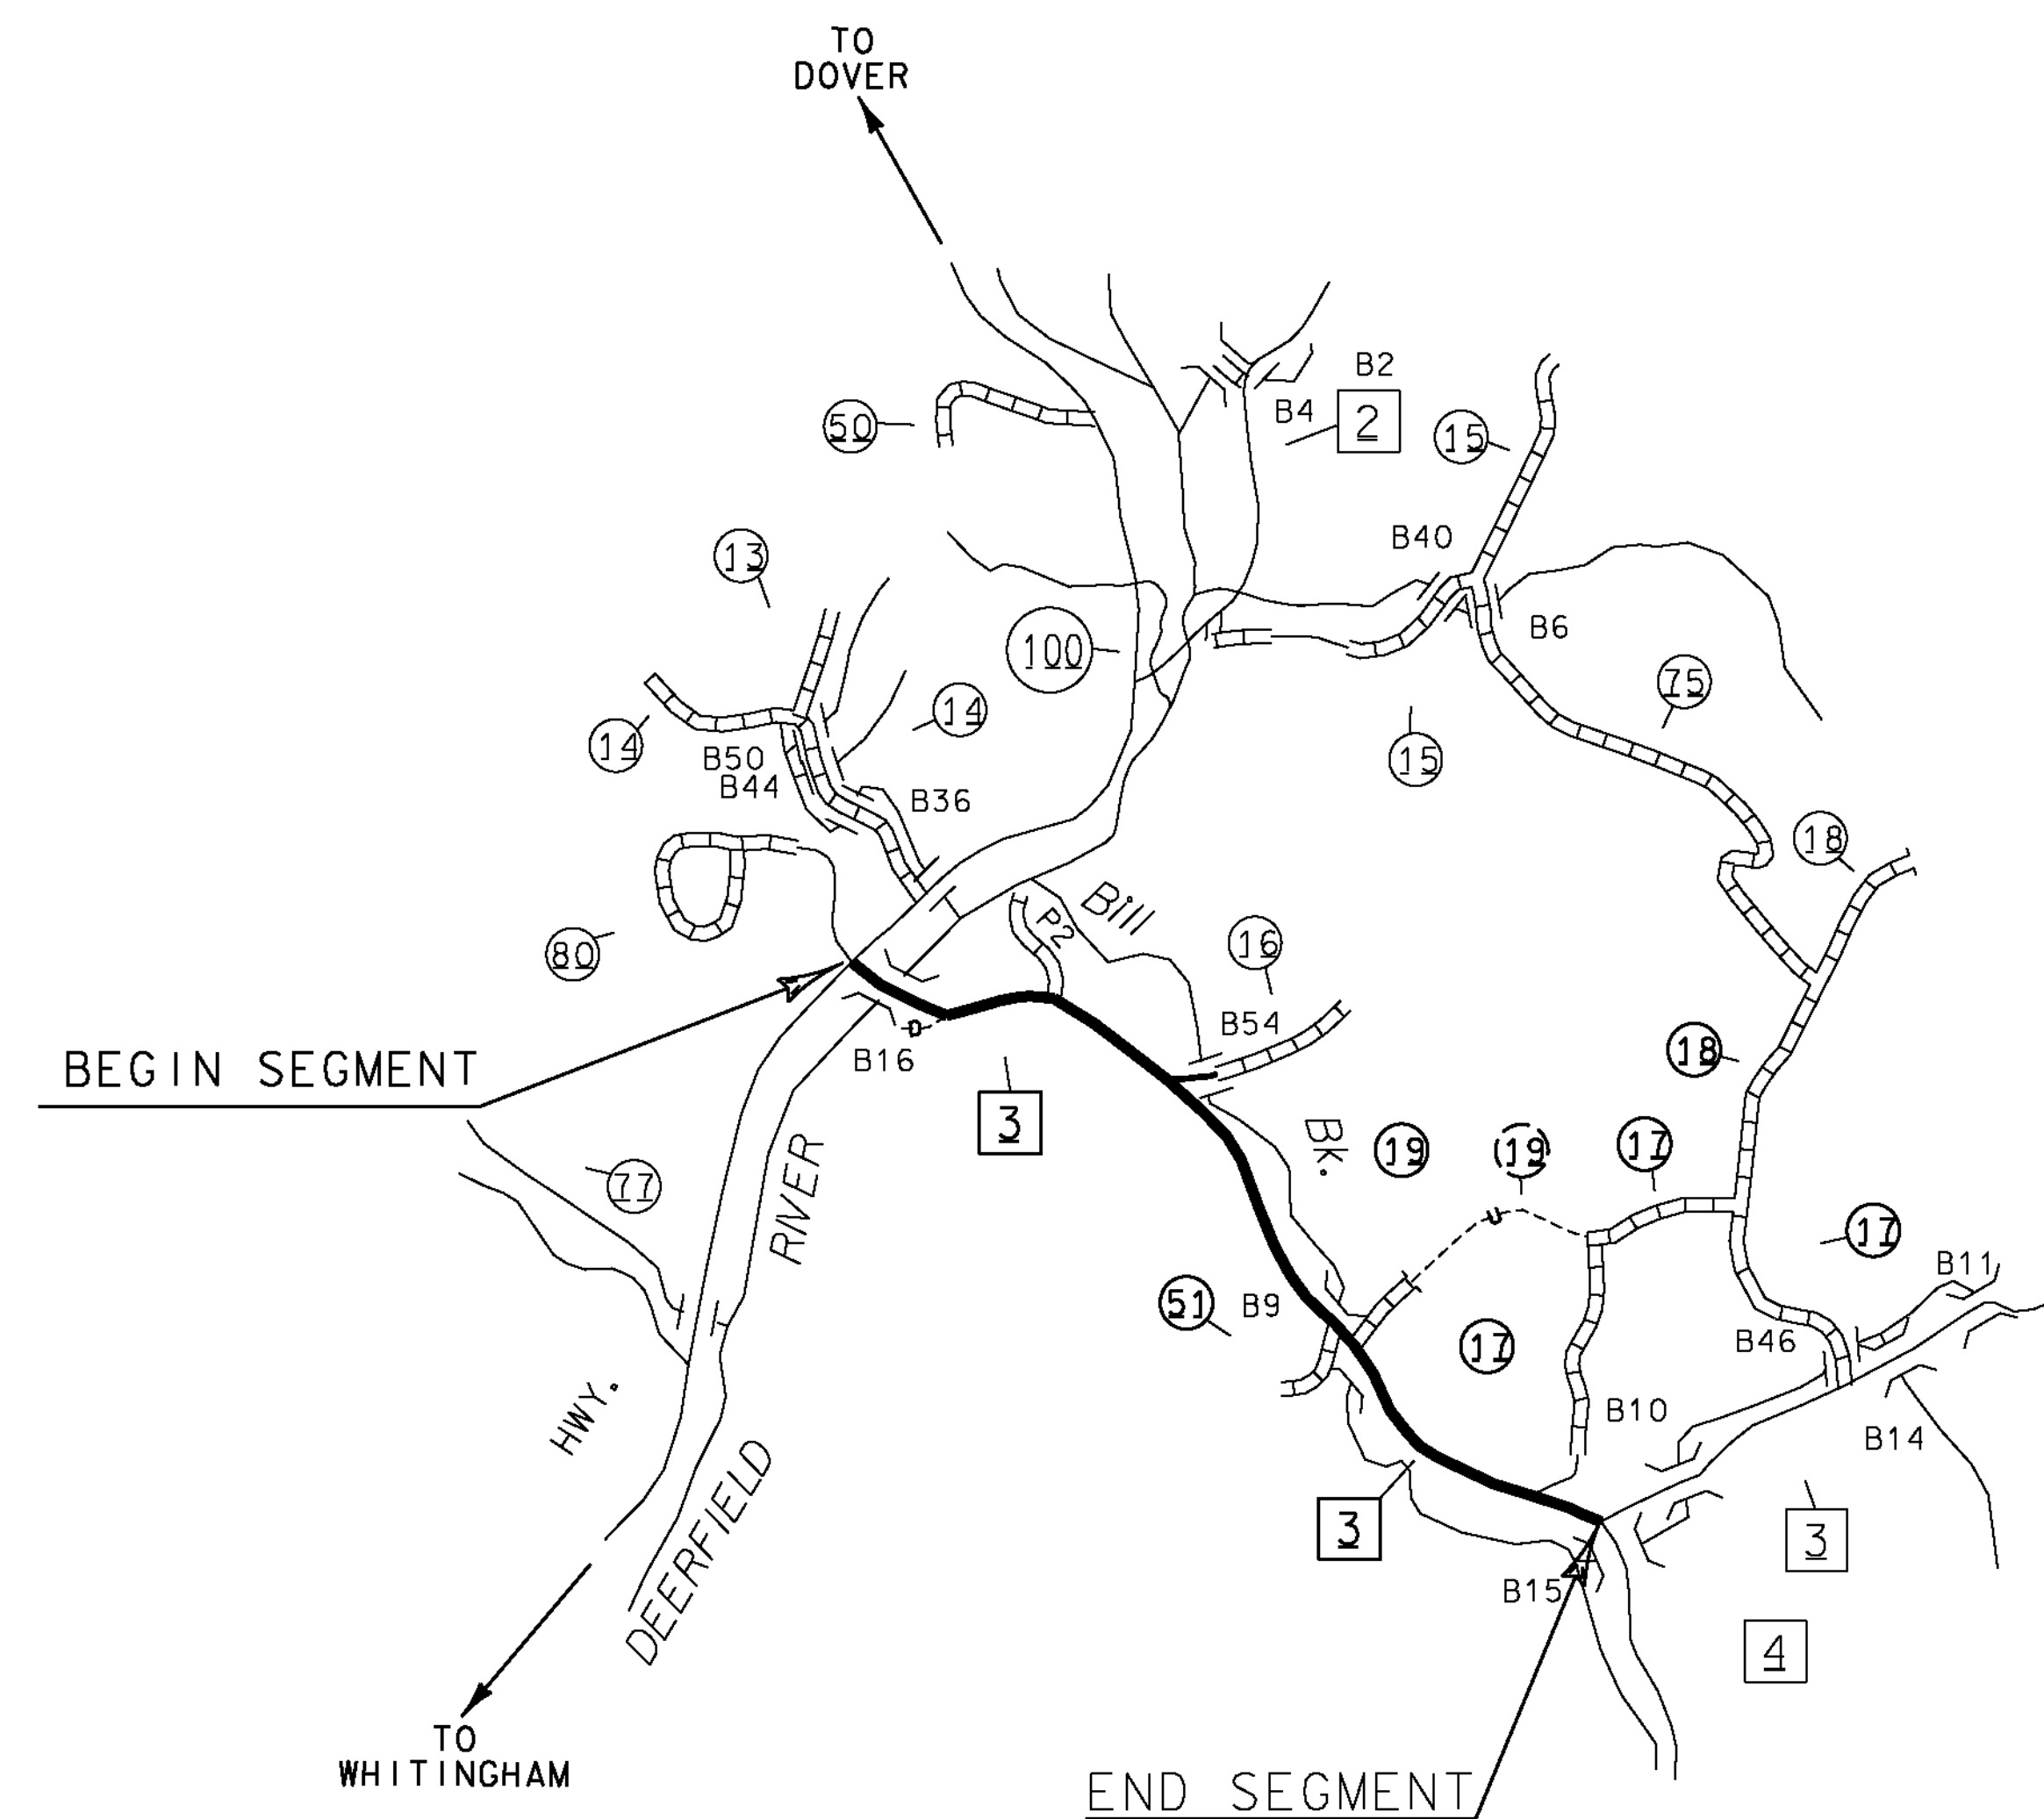

BEGINNING AT THE INTERSECTION OF HIGLEY HILL ROAD (TH-3) AND VT ROUTE 100 IN WILMINGTON DESIGNATING WHERE THE CENTERLINE OF EACH OF THESE ROADS INTERSECTS AS MILE POINT 0.000 AND EXTENDING EASTERLY ALONG HIGLEY HILL ROAD (TH-3) FOR A DISTANCE OF 1.923 MILES TO A POINT ADJACENT TO POLE # 53 (MM 1.923) TO END THIS SEGMENT OF THE PROJECT.

PROJECT NAME:	STATEWIDE SOUTHEAST REGION
PROJECT NUMBER:	STP HRRR(18)
FILE NAME:	I3K034wrk.dgn
PROJECT LEADER:	P. COBURN
DESIGNED BY:	N. PATTIS
SITE MAPS SHEET 2	
PLOT DATE:	1/3/2014
DRAWN BY:	N. PATTIS
CHECKED BY:	B. GROSE
SHEET	9 OF 34