


TOWNSTATE HIGHWAY INVENTORY FOR PAVEMENT MARKINGS

* NOTE ALL LOCATIONS ARE MEASURED FROM THE CENTER OF THE INTERSECTING ROADWAYS FOR THAT INTERSECTION AND ARE APPROXIMATE. FIELD VERIFY BEFORE INSTALLING OR AS DIRECTED BY THE ENGINEER.

HRRR PROJECT - PAVEMENT MARKINGS - MILE POINTS												
PAY ITEM				646.26	646.30	646.30				646.21	646.20	
TOWN	CONSTRUCTION REGION	ROAD NAME	ML STATION (MM)	STOP BAR (MM)	YIELD BAR (MM)	WORD "STOP" (MM)	STOP AHEAD TEXT (MM)	RAILROAD XING (MM)	SCHOOL (MM)	CENTERLINE (FT at MM)	EDGE LINE (FT at MM)	COMMENTS
DOVER	SE	HANDLE ROAD		MM 1.975 RT		MM 1.975 RT						
	SE			MM 1.994 LT		MM 1.994 LT						
	SE	SOUTH ACCESS ROAD								490' AT MM 0.010 CT	438' AT MM 0.010 LT	CENTERLINE: FROM MM 0.047 CT EXTEND 20' OF DOTTED CENTERLINE EXTENSION IN BOTH DIRECTIONS. SAME AT MM 0.058 CT
	SE										195' AT MM 0.010 RT	EDGE LINE: END AT EDGE OF MT SNOW DRIVEWAY/PARKING LOT
	SE			MM 0.047 RT		MM 0.047 RT				100' AT MM 0.047 RT	200' AT MM 0.047 RT	CENTERLINE: EXTENDING UP MT SNOW DRIVEWAY/PARKING LOT EDGE LINE: EXTEND 100' UP MT SNOW DRIVEWAY ON BOTH SIDES OF THE ROAD
	SE			MM 0.058 RT		MM 0.058 RT				100' AT MM 0.058 RT	200' AT MM 0.058 RT	CENTERLINE: EXTENDING UP HANDLE ROAD EDGE LINE: EXTEND 100' UP HANDLE ROAD ON BOTH SIDES OF THE ROAD
	SE										169' AT MM 0.061 RT	EDGE LINE: EXTEND ON S ACCESS ROAD
ROYALTON	SE	BACK RIVER ROAD	-	-	-	-	-	-	-	-	-	-
	SE	ROYALTON HILL ROAD	-	-	-	-	-	-	-	-	-	-
WILMINGTON (COLDBROOK ROAD)	SE	COLDBROOK ROAD					MM 0.122 LT					
WILMINGTON (HIGLEY HILL ROAD)	SE	HIGLEY HILL ROAD		MM 0.006 RT		MM 0.006 RT				26' AT MM 0.006 RT		CENTERLINE: INSTALL ON RIGHT SIDE OF THE ISLAND
	SE			MM 0.006 LT		MM 0.006 LT				26' AT MM 0.006 LT		CENTERLINE: INSTALL ON LEFT SIDE OF THE ISLAND
	SE				MM 0.011 LT							
	SE									222' AT MM 0.023 CT		
	SE						MM 0.077 LT					
SUBTOTALS	SE				4 SYMBOLS	24 LETTERS	18 LETTERS					
TOTALS	SE			96 FT			LETTER/SYMBOL TOTAL = 46			964 FT X 2 = 1928 FT	1202 FT	

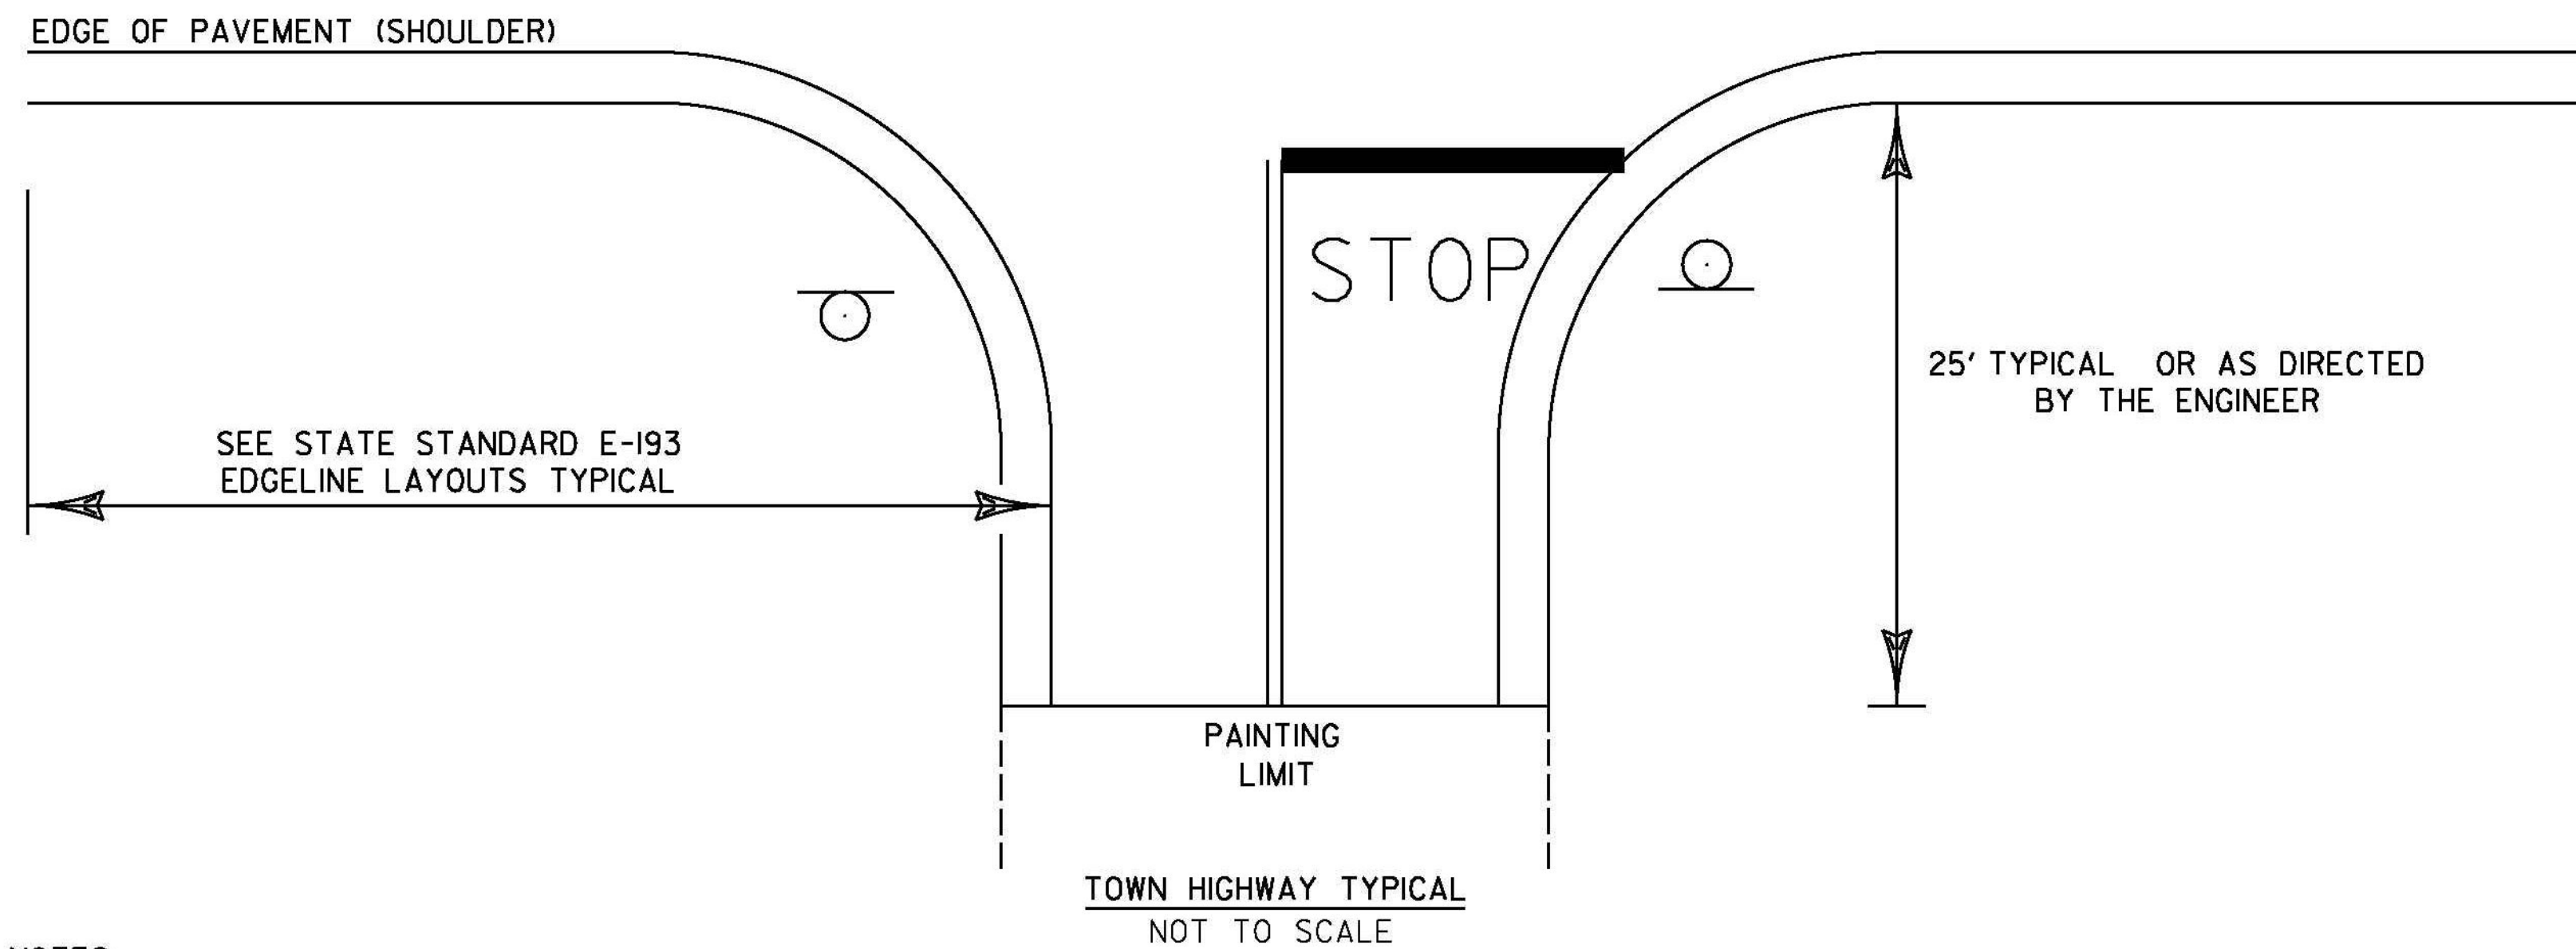

- NOTES:
- 1.) SEE STD E-121 FOR THE PLACEMENT OF STOP AND LEGAL LOAD LIMIT SIGNS.
 - 2.) SEE STD E-193 FOR THE PLACEMENT OF CENTERLINE, EDGE LINE, STOP BARS, AND STOP LETTERS.

PROJECT NAME: STATEWIDE SOUTHEAST REGION
PROJECT NUMBER: STP HRRR(18)
FILE NAME: I3k034wrk.dgn
PROJECT LEADER: P. COBURN
DESIGNED BY: N. PATTIS
TOWN HIGHWAY PAVEMENT MARKINGS SHEET
PLOT DATE: 1/3/2014
DRAWN BY: N. PATTIS
CHECKED BY: B. GROSE
SHEET 32 OF 34