



WALLINGFORD

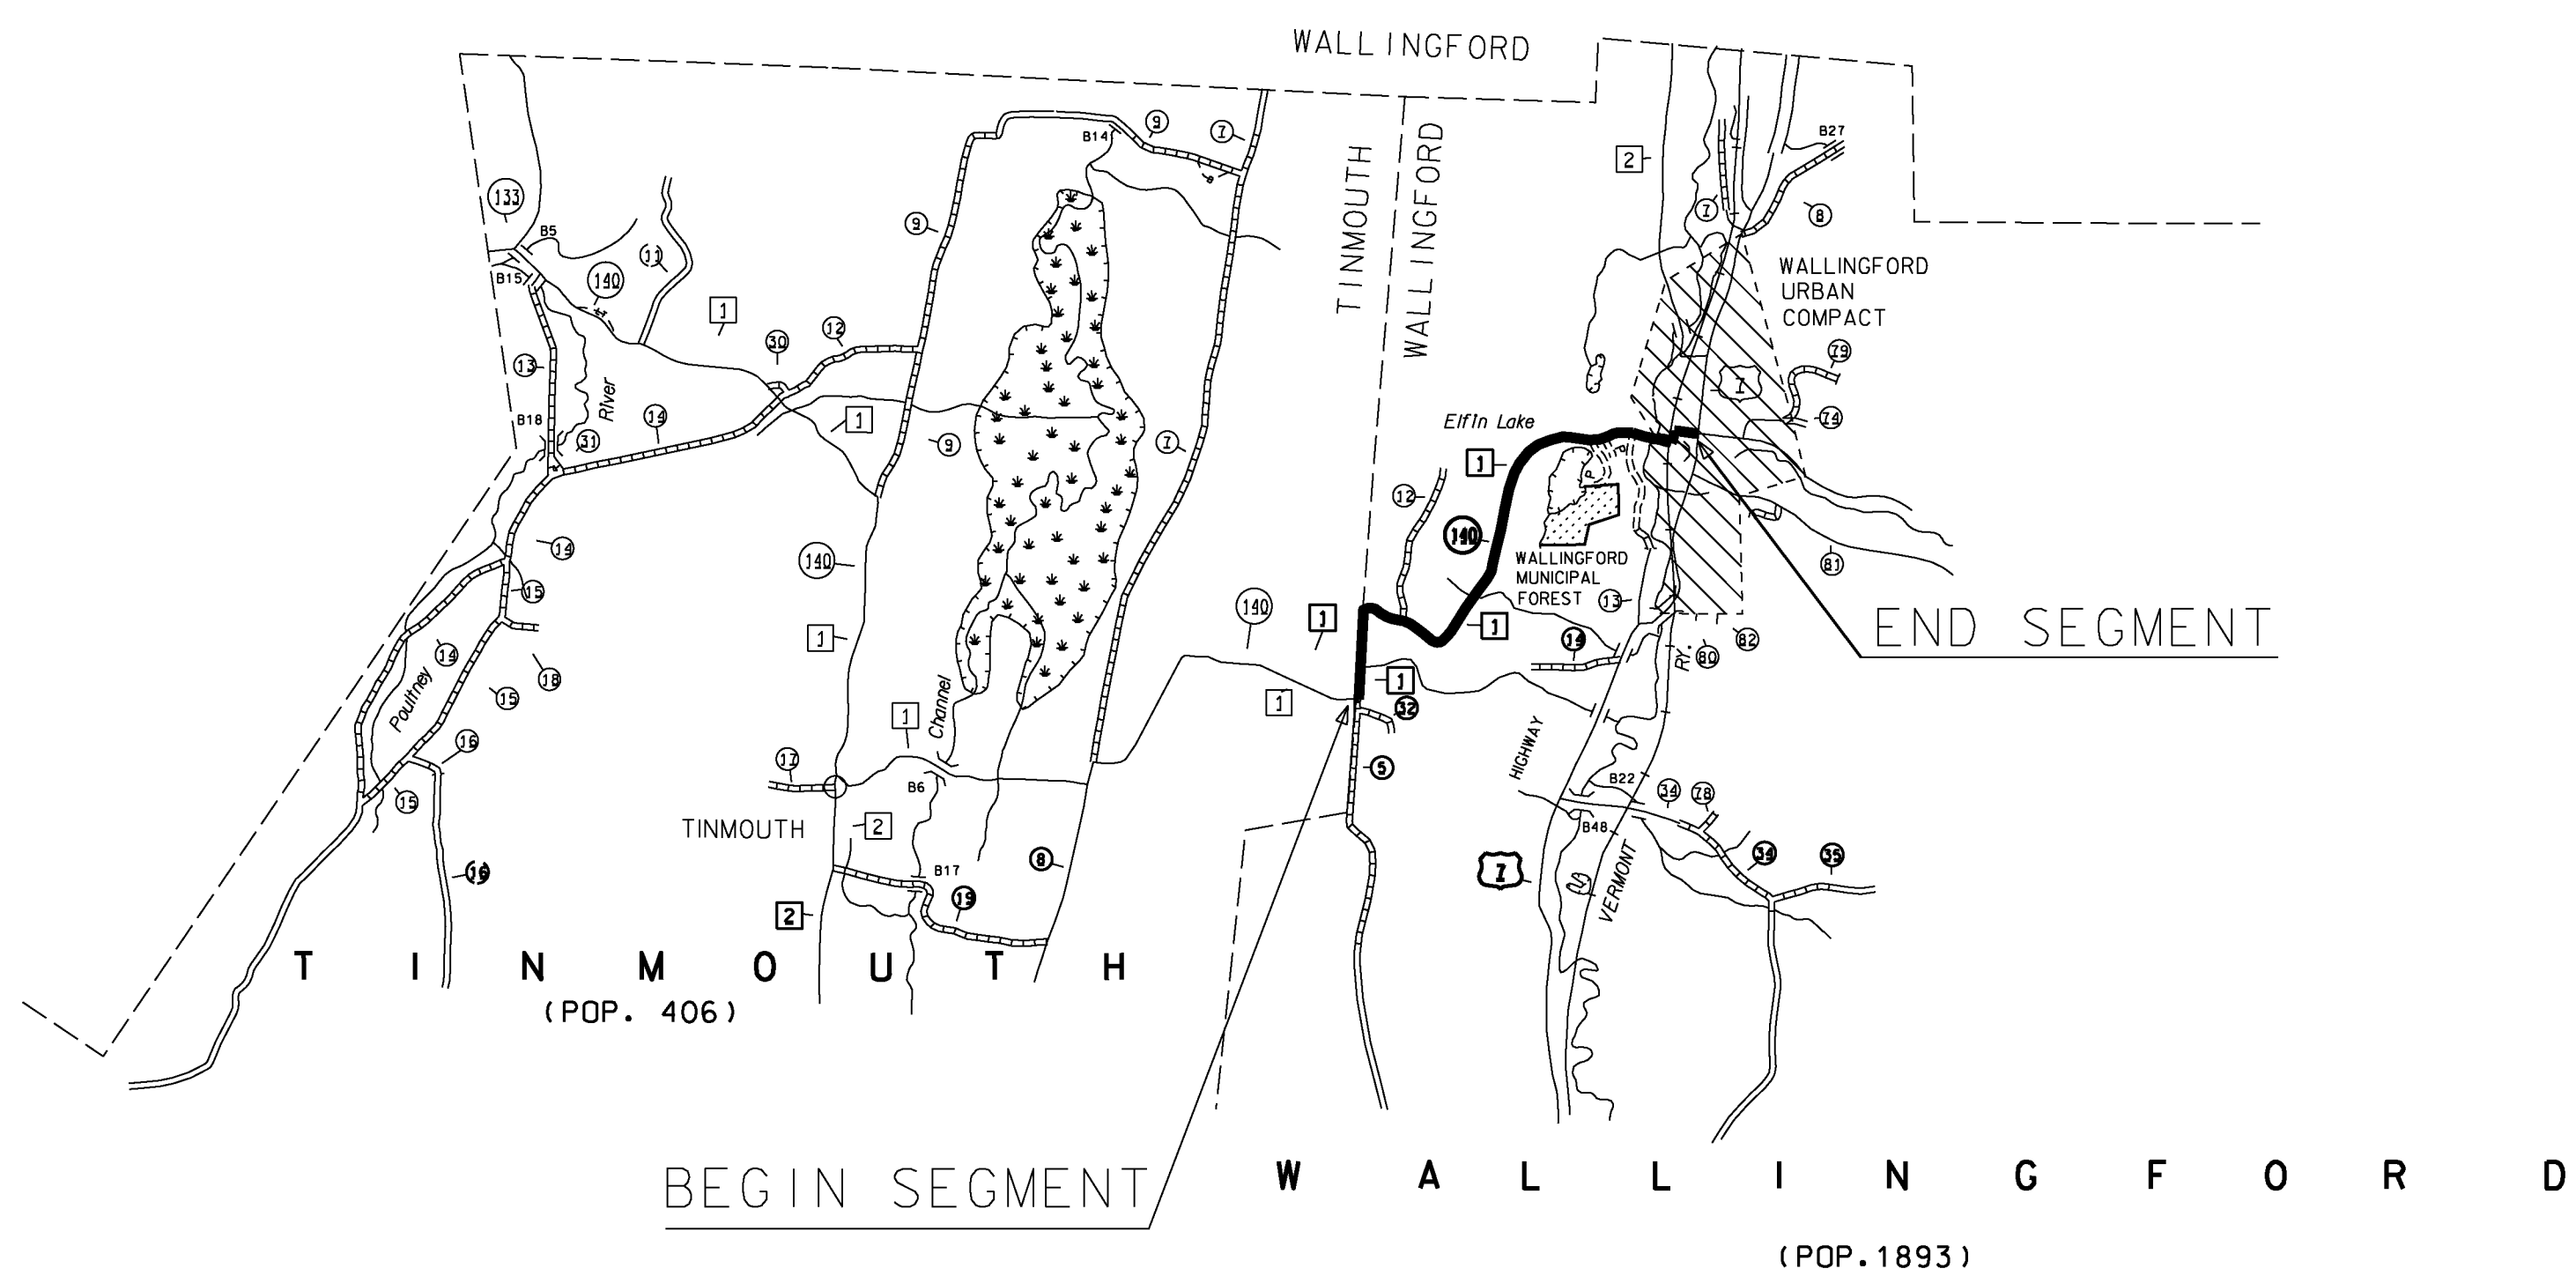

BEGINNING AT THE WALLINGFORD/TINMOUTH TOWN LINE DESIGNATING THIS AS MILE POINT 0.000 AND EXTENDING NORTHEASTERLY ALONG SNTH 140 IN THE TOWN OF WALLINGFORD FOR A DISTANCE OF 2.398 MILES TO A POINT 0.019 MILES EAST OF POLE # 3 / 21 / 1 (MM 2.379) TO END THIS SEGMENT OF THE PROJECT.

WHITING

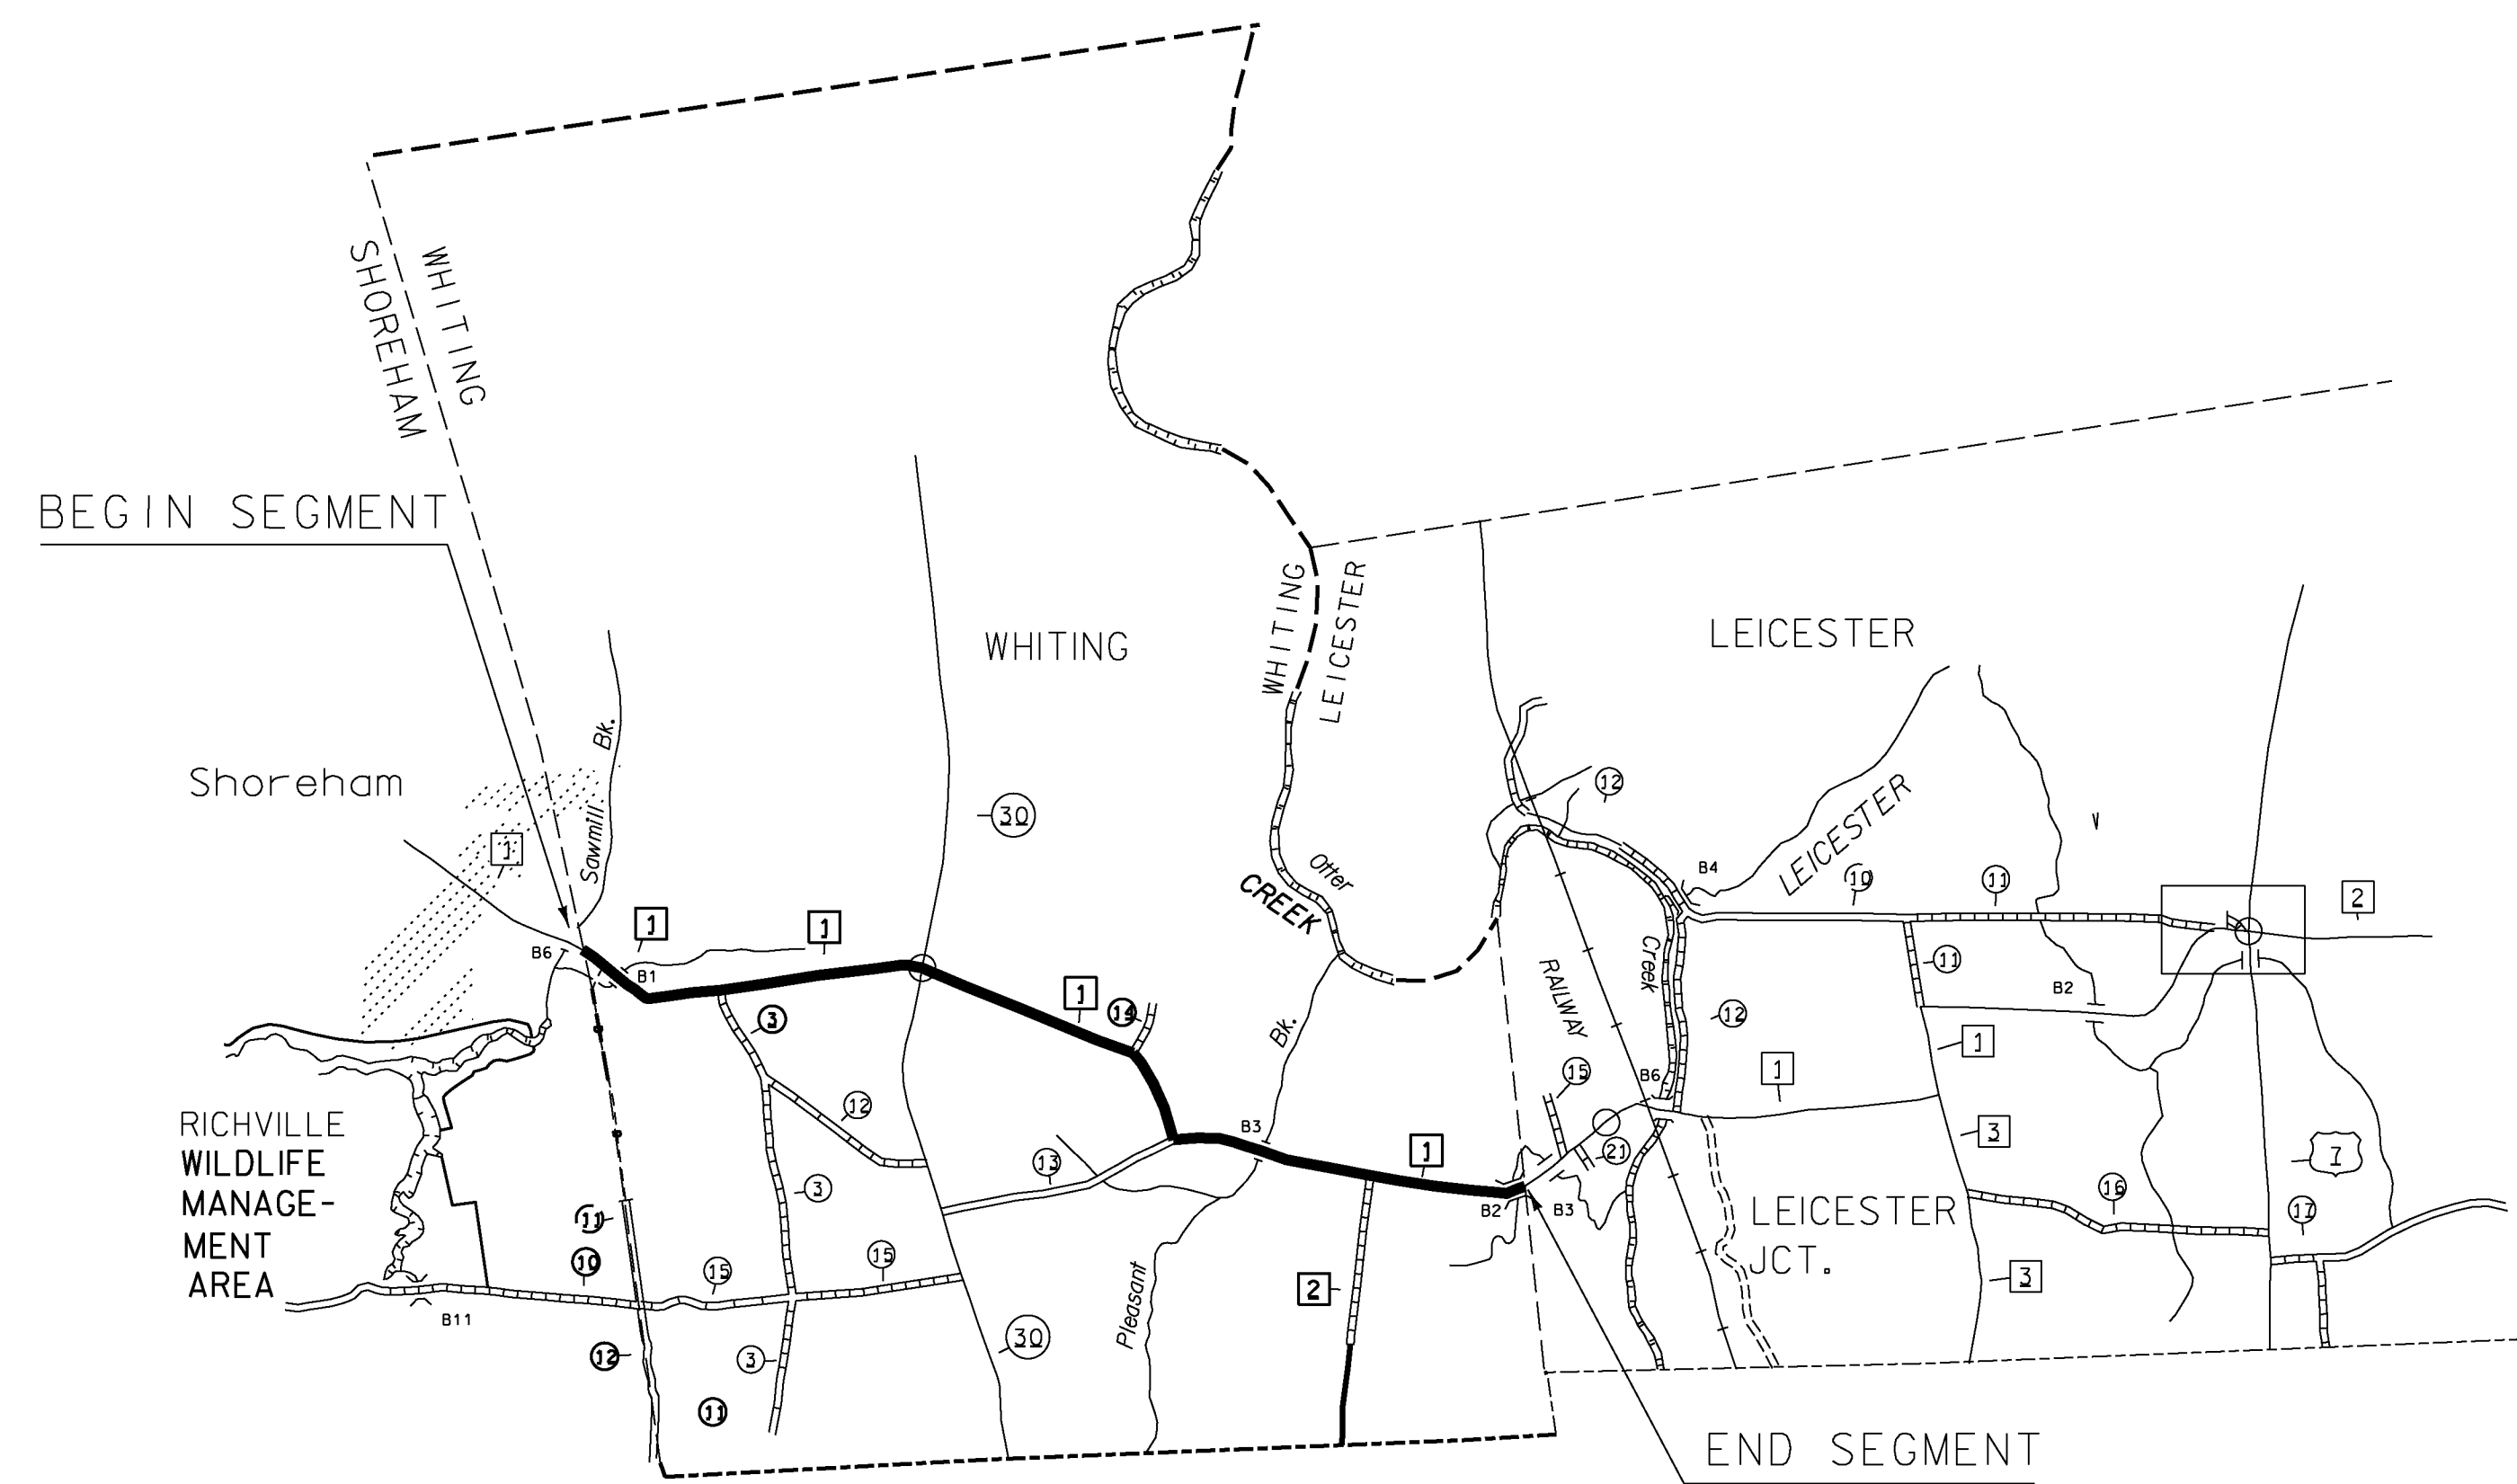

BEGINNING AT THE SHOREHAM/WHITING TOWN LINE DESIGNATING THIS AS MILE POINT 0.000 AND EXTENDING EASTERLY ALONG SHOREHAM-WHITING ROAD (TH-1) FOR A DISTANCE OF 1.275 MILES TO A POINT 0.027 MILES EAST OF POLE # 67 (MM 1.248) TO END THIS SEGMENT OF THE PROJECT.

ON ANOTHER ROAD, BEGINNING AT THE INTERSECTION OF LEICESTER WHITING ROAD (TH-1) AND VT ROUTE 30 IN THE TOWN OF WHITING DESIGNATING THIS POINT AS MILE POINT 0.000 AND EXTENDING EASTERLY 2.366 MILES ALONG LEICESTER-WHITING ROAD (TH-1) TO THE WHITING/LEICESTER TOWN LINE (MM 2.366) TO END THIS SEGMENT OF THE PROJECT.

PROJECT NAME: STATEWIDE SOUTHWEST REGION	
PROJECT NUMBER: STP HRRR(19)	
FILE NAME: I3k036wrk.dgn	PLOT DATE: 12/20/2013
PROJECT LEADER: P. COBURN	DRAWN BY: N. PATTIS
DESIGNED BY: N. PATTIS	CHECKED BY: B. GROSE
SITE MAP SHEET 4	SHEET 11 OF 87