


TOWN HIGHWAY INVENTORY FOR PAVEMENT MARKINGS

* NOTE ALL LOCATIONS ARE MEASURED FROM THE CENTER OF THE INTERSECTING ROADWAYS FOR THAT INTERSECTION AND ARE APPROXIMATE. FIELD VERIFY BEFORE INSTALLING OR AS DIRECTED BY THE ENGINEER.

HRRR PROJECT - PAVEMENT MARKINGS - MILE POINTS												
PAY ITEM				646.26	646.30	646.30				646.21	646.20	
TOWN	CONSTRUCTION REGION	ROAD NAME	ML STATION (MM)	STOP BAR (MM)	YIELD BAR (MM)	"STOP" TEXT (MM)	STOP AHEAD TEXT (MM)	RAILROAD XING (MM)	SCHOOL (MM)	CENTERLINE (FT AT MM)	EDGE LINE (FT AT MM)	COMMENTS
BENNINGTON	SW	OVERLEA ROAD		MM 0.740 RT		MM 0.740 RT	MM 0.654 RT					
DORSET	SW	MAD TOM ROAD						MM 0.022 RT MM 0.094 LT				
LEICESTER	SW	LEICESTER-WHITING ROAD						MM 0.482 RT MM 0.592 LT				
	SW			MM 0.638 LT MM 1.616 RT MM 1.620 LT		MM 0.638 LT MM 1.616 RT MM 1.620 LT						
	SW			MM 3.182 RT		MM 3.182 RT	MM 3.083 RT					
	SW	SWININGTON HILL ROAD		MM 0.006 LT		MM 0.006 LT				150' AT THE INTERSECTION OF ROUTE 7		EXTEND CENTERLINE BACK 150' ALONG LEICESTER WHITING ROAD FROM THE INTERSECTION OF US ROUTE 7
NORTH BENNINGTON	SW	OVERLEA ROAD		MM 0.032 RT MM 0.042 LT MM 0.042 RT		MM 0.032 RT MM 0.042 LT MM 0.042 RT						
PITTSFORD	SW	EAST PITTSFORD ROAD	-	-	-	-	-	-	-	-	-	-
	SW	MEADOW LAKE DRIVE		MM 0.005 LT		MM 0.005 LT						
TINMOUTH	SW	MOUNTAIN VIEW ROAD	-	-	-	-	-	-	-	-	-	-
	SW	SNTH 140		MM 3.251 RT		MM 3.251 RT				100' AT MM 3.251 CT		CENTERLINE EXTENDING ALONG MOUNTAIN VIEW ROAD
	SW				MM 3.264 RT MM 3.267 RT					75' AT MM 3.267 CT 597' AT MM 4.316 CT		CENTERLINE EXTENDING ALONG MOUNTAIN VIEW ROAD
	SW						MM 4.316 RT			200' AT MM 4.440 CT		CENTERLINE EXTENDING ALONG EAST ROAD
	SW			MM 4.429 RT		MM 4.429 RT				797' AT MM 4.440 CT		CENTERLINE: PAINT BREAKS 40' FOR INTERSECTIONS AT MM 4.516 AND MM 4.548
WALLINGFORD	SW	SNTH 140								250' EAST AND WEST OF MM 2.301 CT		CENTERLINE: LEAVE A 40 FT GAP AT THE INTERSECTION OF DEPOT STREET. ALSO, CURVE THE CENTERLINE WITH THE NATURAL CURVATURE OF SNTH 140
WHITING	SW	LEICESTER-WHITING ROAD		MM 0.005 LT		MM 0.005 LT						
	SW	SHOREHAM-WHITING ROAD		MM 1.272 RT		MM 1.272 RT						
SUBTOTALS	SW				8 SYMBOLS	60 LETTERS	36 LETTERS	12 LETTERS				
TOTALS	SW			240 FT			LETTER/SYMBOL TOTAL = 116			2419 FT X 2 = 4838 FT		

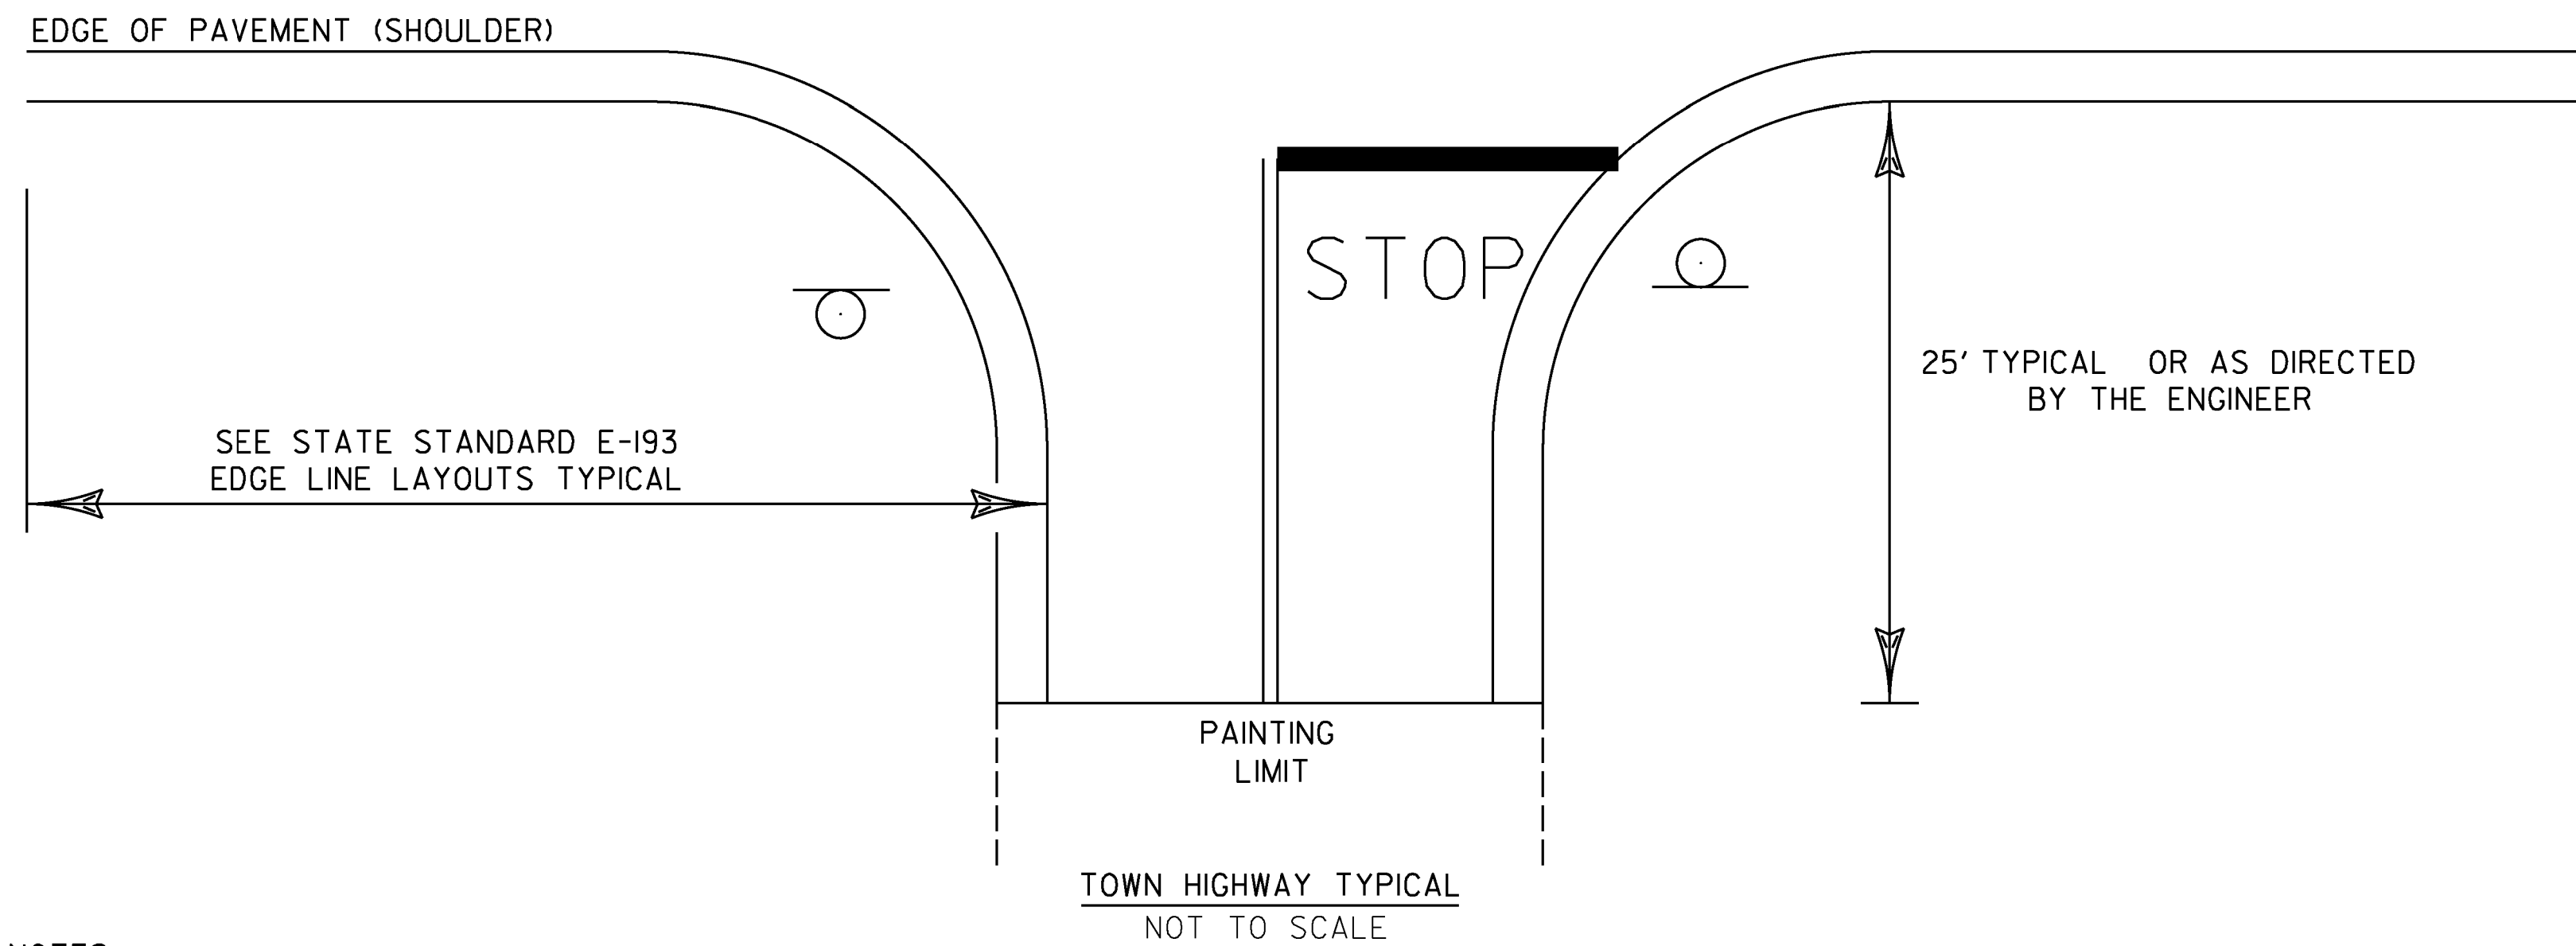

NOTES:

- 1.) SEE STD E-121 FOR THE PLACEMENT OF STOP AND LEGAL LOAD LIMIT SIGNS.
- 2.) SEE STD E-193 FOR THE PLACEMENT OF CENTERLINE, EDGE LINE, STOP BARS, AND STOP LETTERS.

PROJECT NAME: STATEWIDE SOUTHWEST REGION
PROJECT NUMBER: STP HRRR(19)

FILE NAME: 13k036wrk.dgn
PROJECT LEADER: P. COBURN
DESIGNED BY: N. PATTIS
PAVEMENT MARKINGS SHEET

PLOT DATE: 12/20/2013
DRAWN BY: N. PATTIS
CHECKED BY: B. GROSE
SHEET 85 OF 87