


UPSTREAM TRUSS ELEVATION

SCALE: 1/4" = 1'-0"

(INSIDE VIEW)


NEW MEMBERS

* TWO EXISTING BOTTOM CHORD SPLICES AT THIS PANEL. SEE ELEVATION VIEW BOTTOM CHORD SPLICE FOR DETAIL.

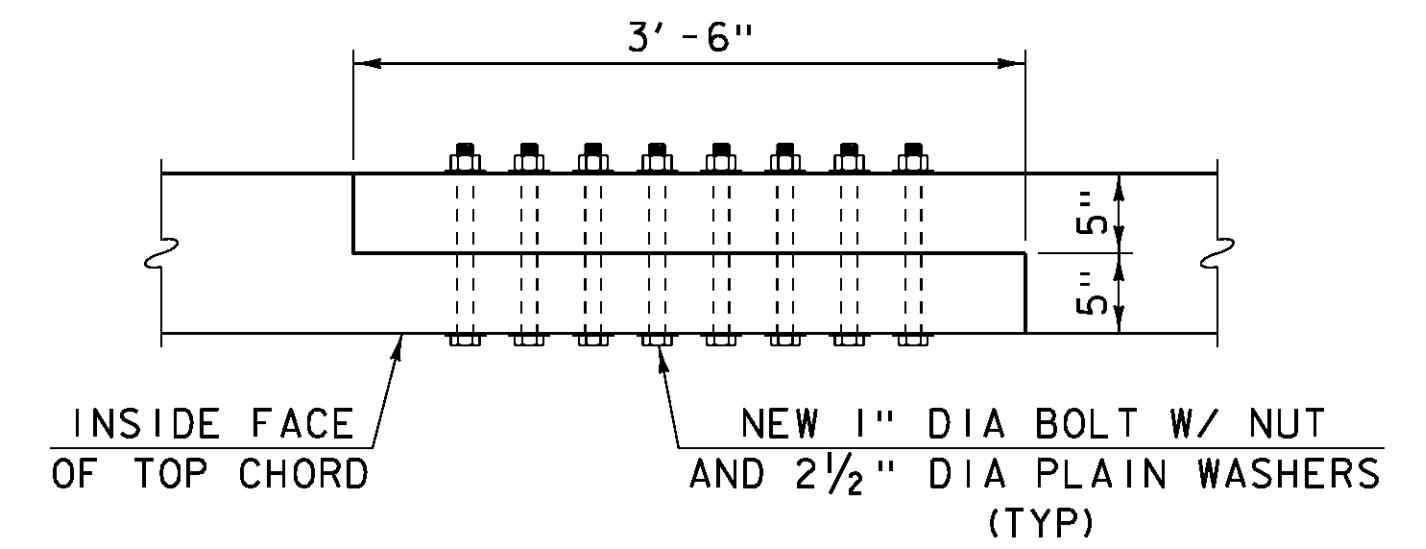


**PLAN VIEW
TOP CHORD SPLICE**

SCALE: 1" = 1'-0"

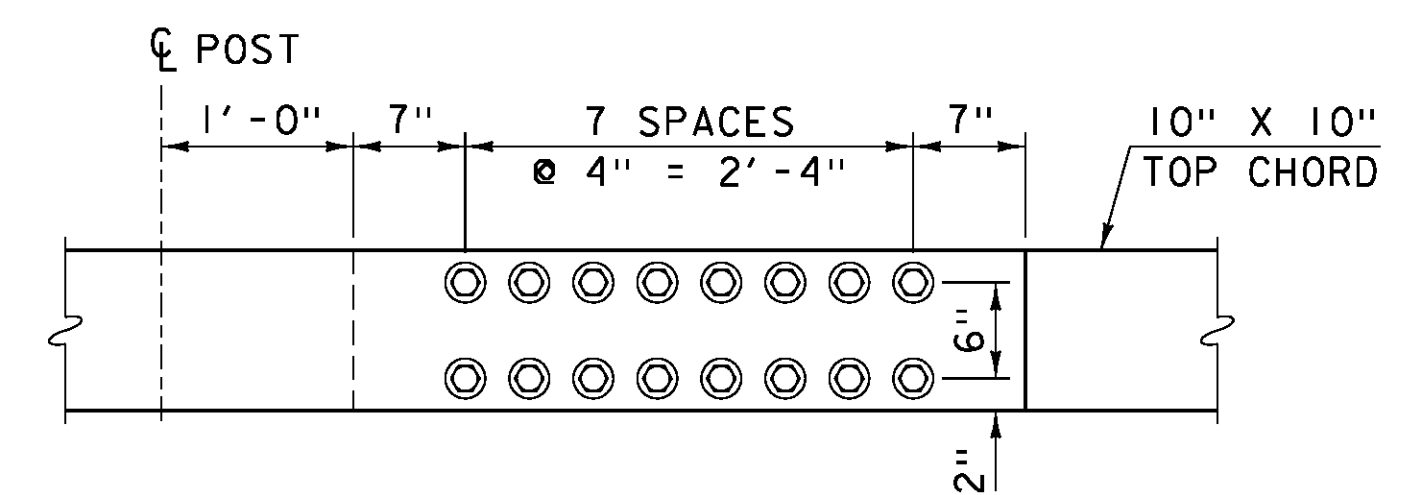

**ELEVATION VIEW
TOP CHORD SPLICE**

SCALE: 1" = 1'-0"

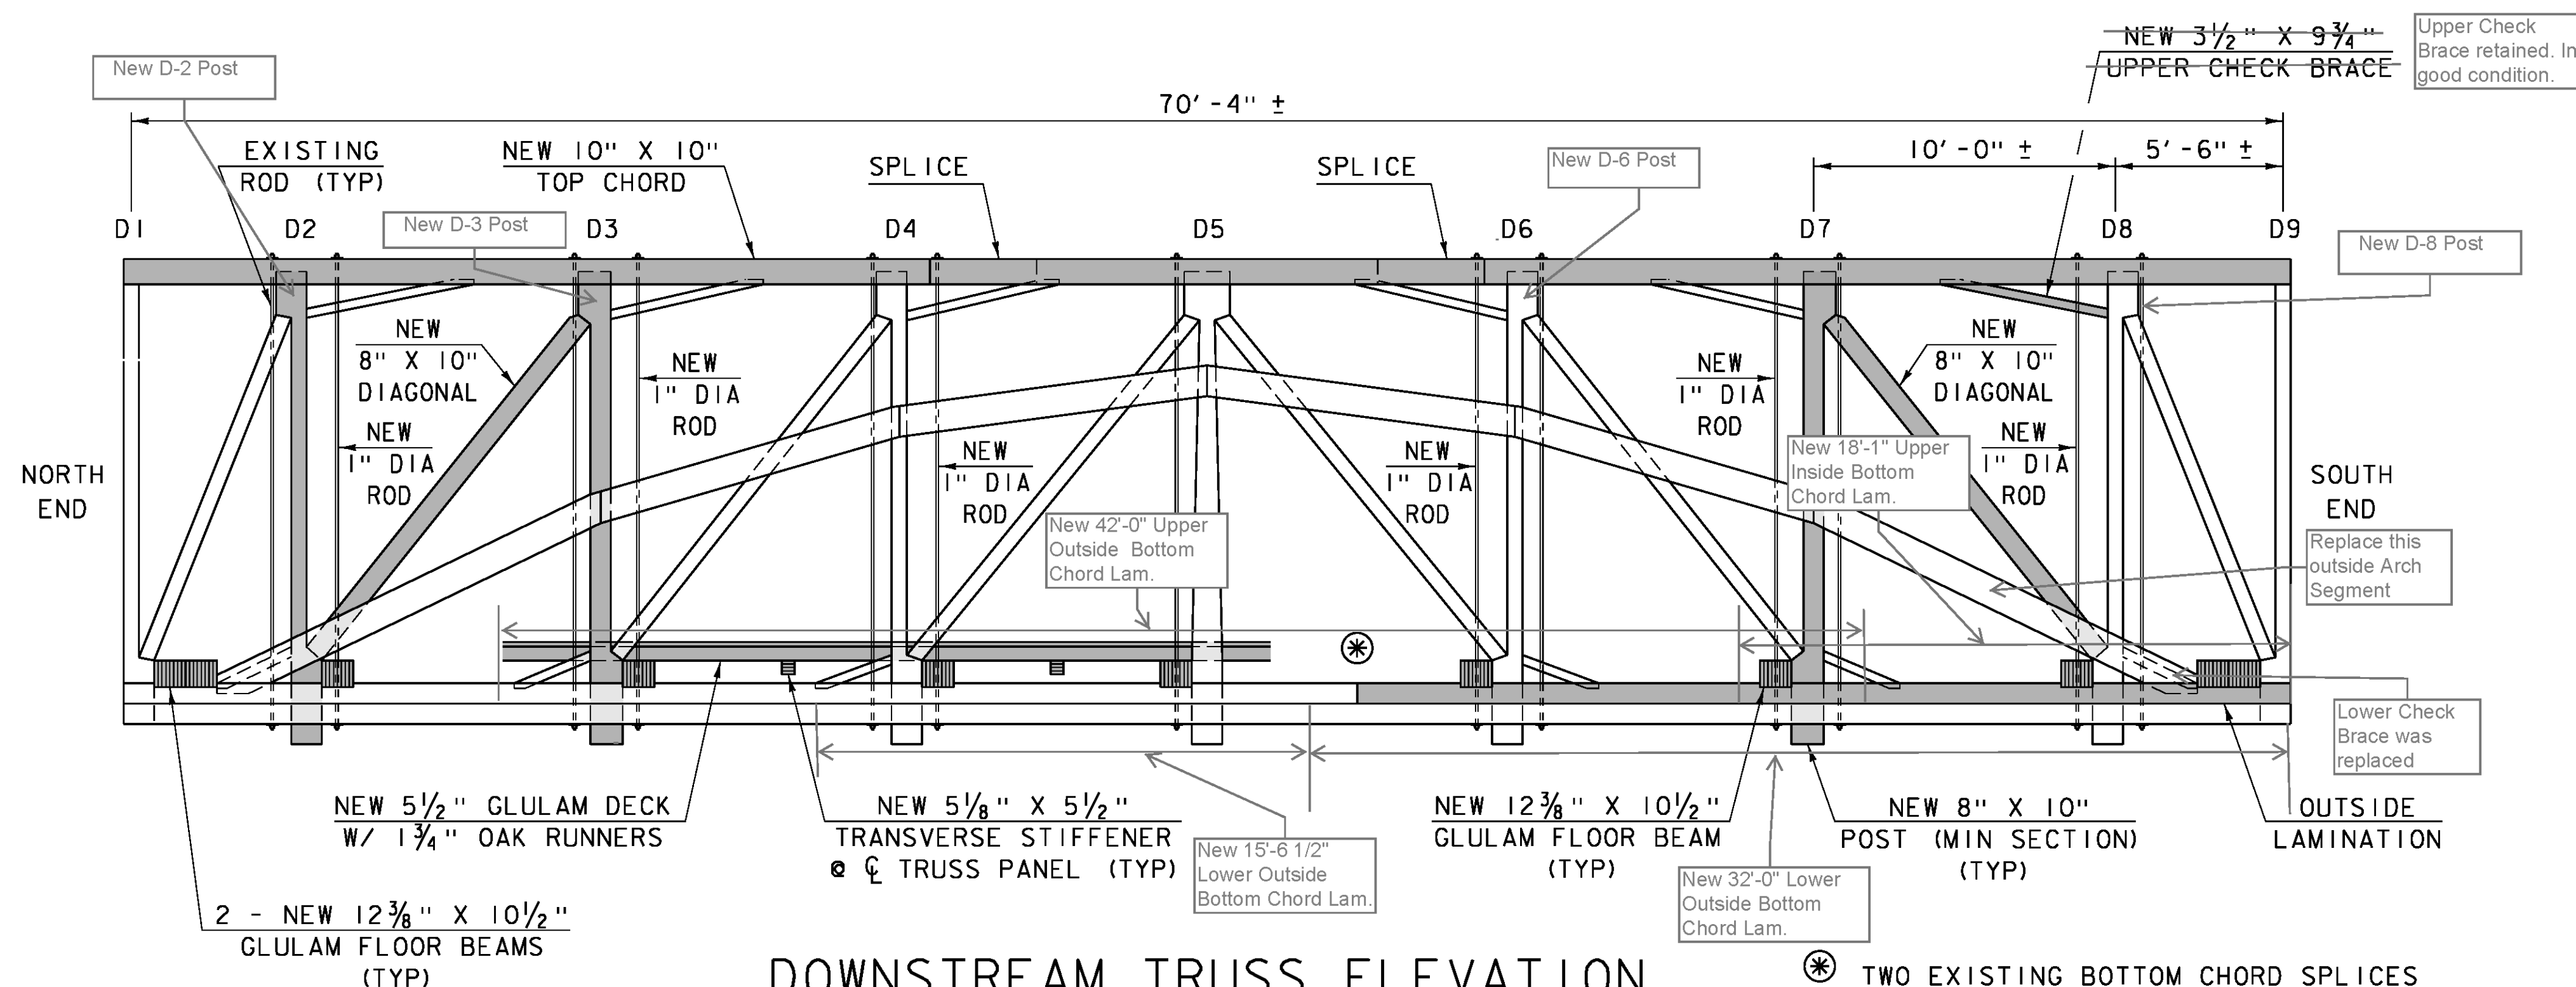


DOWNSTREAM TRUSS ELEVATION

SCALE: 1/4" = 1'-0"

(OUTSIDE VIEW)

NEW MEMBERS

* TWO EXISTING BOTTOM CHORD SPLICES AT THIS PANEL. SEE ELEVATION VIEW BOTTOM CHORD SPLICE FOR DETAIL.

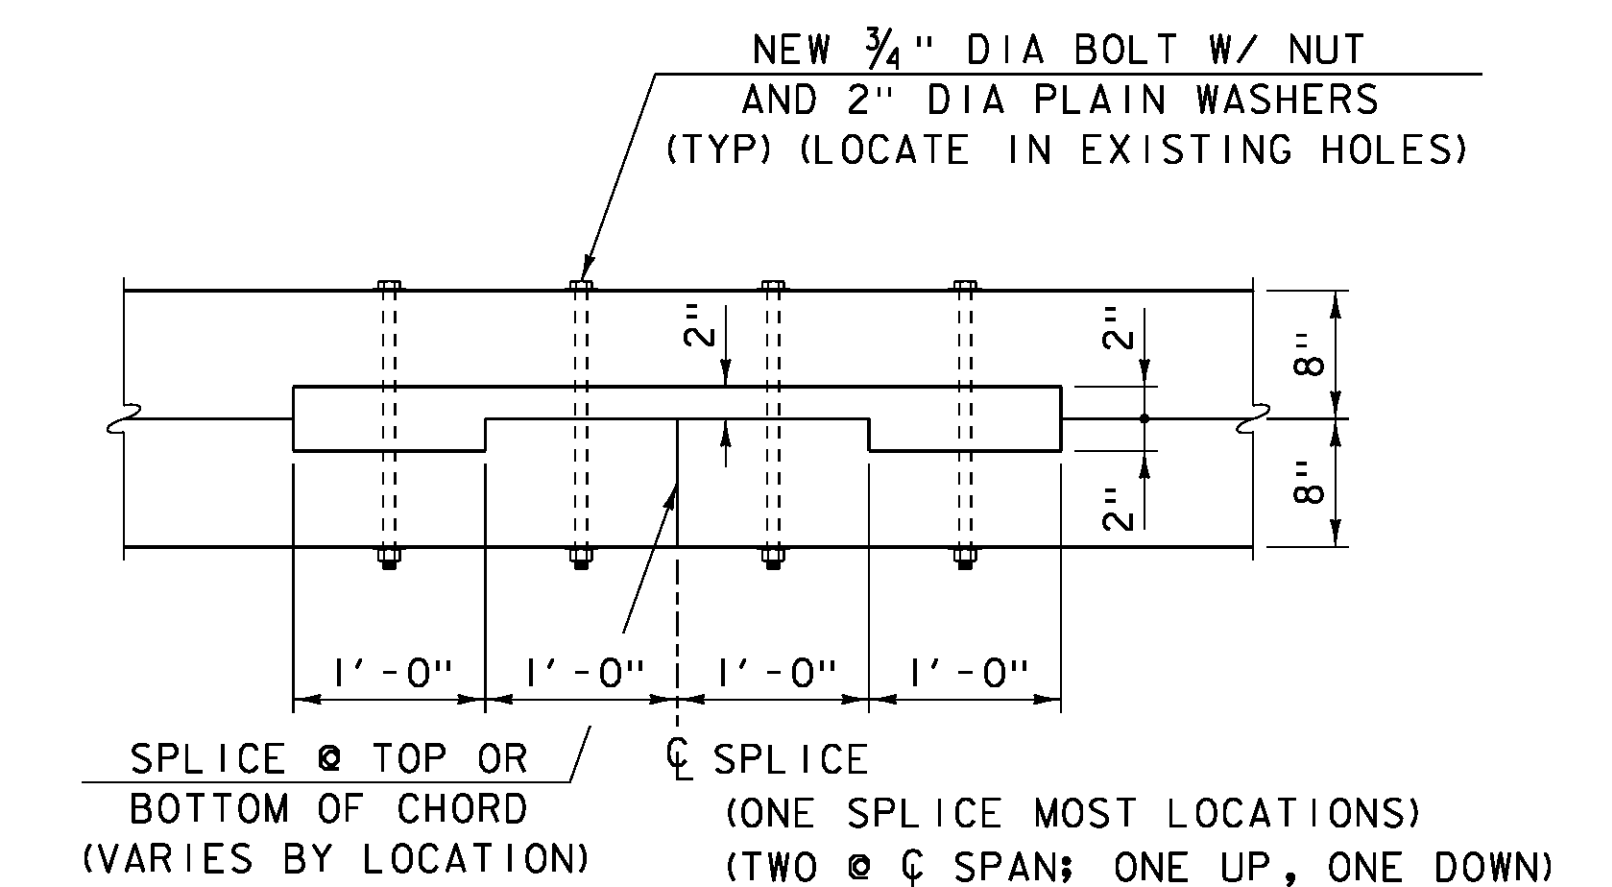

**ELEVATION VIEW
BOTTOM CHORD SPLICE †**

SCALE: 1" = 1'-0"

† PROVIDE NEW CHORD MEMBERS WHERE REQUIRED

PROJECT NAME: CHARLOTTE	PLOT DATE: 22-FEB-2016
PROJECT NUMBER: BO 1445(36)	DRAWN BY: G. ROY
FILE NAME: sl4j235truss.dgn	CHECKED BY: J. WEAVER
PROJECT LEADER: M. SARGENT	SHEET 7 OF 13
DESIGNED BY: J. WEAVER	
TRUSS ELEVATIONS	