
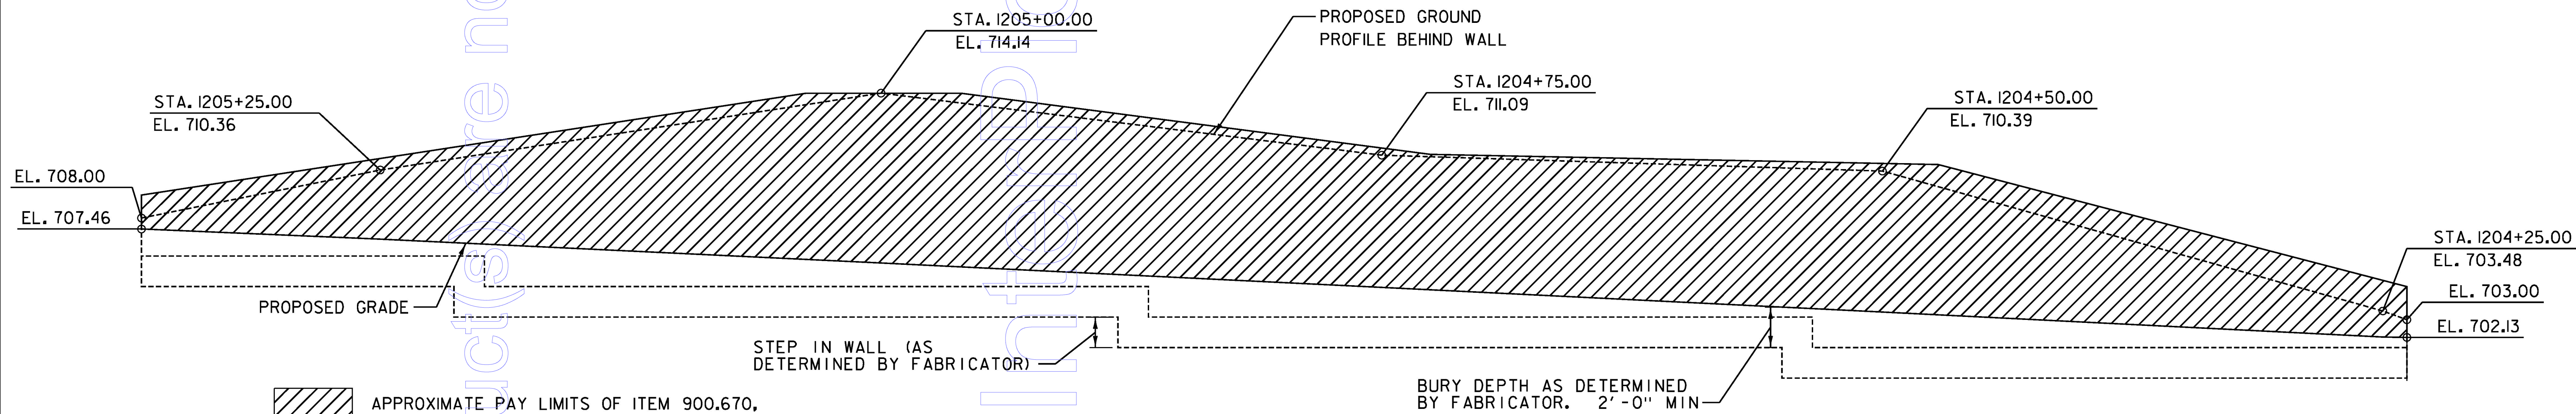


RETAINING WALL PLAN  
SCALE 1/4" = 1'-0"

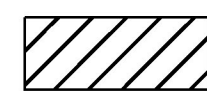

RETAINING WALL ELEVATION  
SCALE 1/4" = 1'-0"

 APPROXIMATE PAY LIMITS OF ITEM 900.670, "SPECIAL PROVISION (RETAINING WALL)". FINAL PAY LIMITS WILL BE BASED ON FINAL QUANTITIES AND FABRICATION DRAWINGS.

**NOTES:**

1. SEE PROJECT NOTES FOR PRECAST CONCRETE RETAINING WALL NOTES.
2. ASSUMED DIMENSIONS AND ELEVATIONS OF PROPOSED WALL ARE SHOWN FOR REFERENCE ONLY. ACTUAL DIMENSIONS AND DETAILS WILL BE DEPENDENT ON THE FABRICATORS DESIGN OF THE PARTICULAR WALL SYSTEM. OVERALL DIMENSIONS AND ELEVATIONS PROVIDED IN THESE PLANS SHALL BE MAINTAINED WITH MINOR VARIATIONS TO BE SHOWN AND APPROVED THROUGH SHOP DRAWINGS.

|                        |                         |
|------------------------|-------------------------|
| PROJECT NAME:          | BARRE CITY - BARRE TOWN |
| PROJECT NUMBER:        | MEGC M 6000(12)C/1      |
| FILE NAME:             | z15d040_retwall.dgn     |
| PROJECT LEADER:        | A.P. GUYETTE            |
| DESIGNED BY:           | J.D. KEENER             |
| RETAINING WALL DETAILS |                         |
| PLOT DATE:             | 12/2/2016               |
| DRAWN BY:              | J.D. KEENER             |
| CHECKED BY:            | D.M. PECK               |
| SHEET                  | 20 OF 39                |



The following project file is not activated:

ProjectWise Internet Server