




1203+25

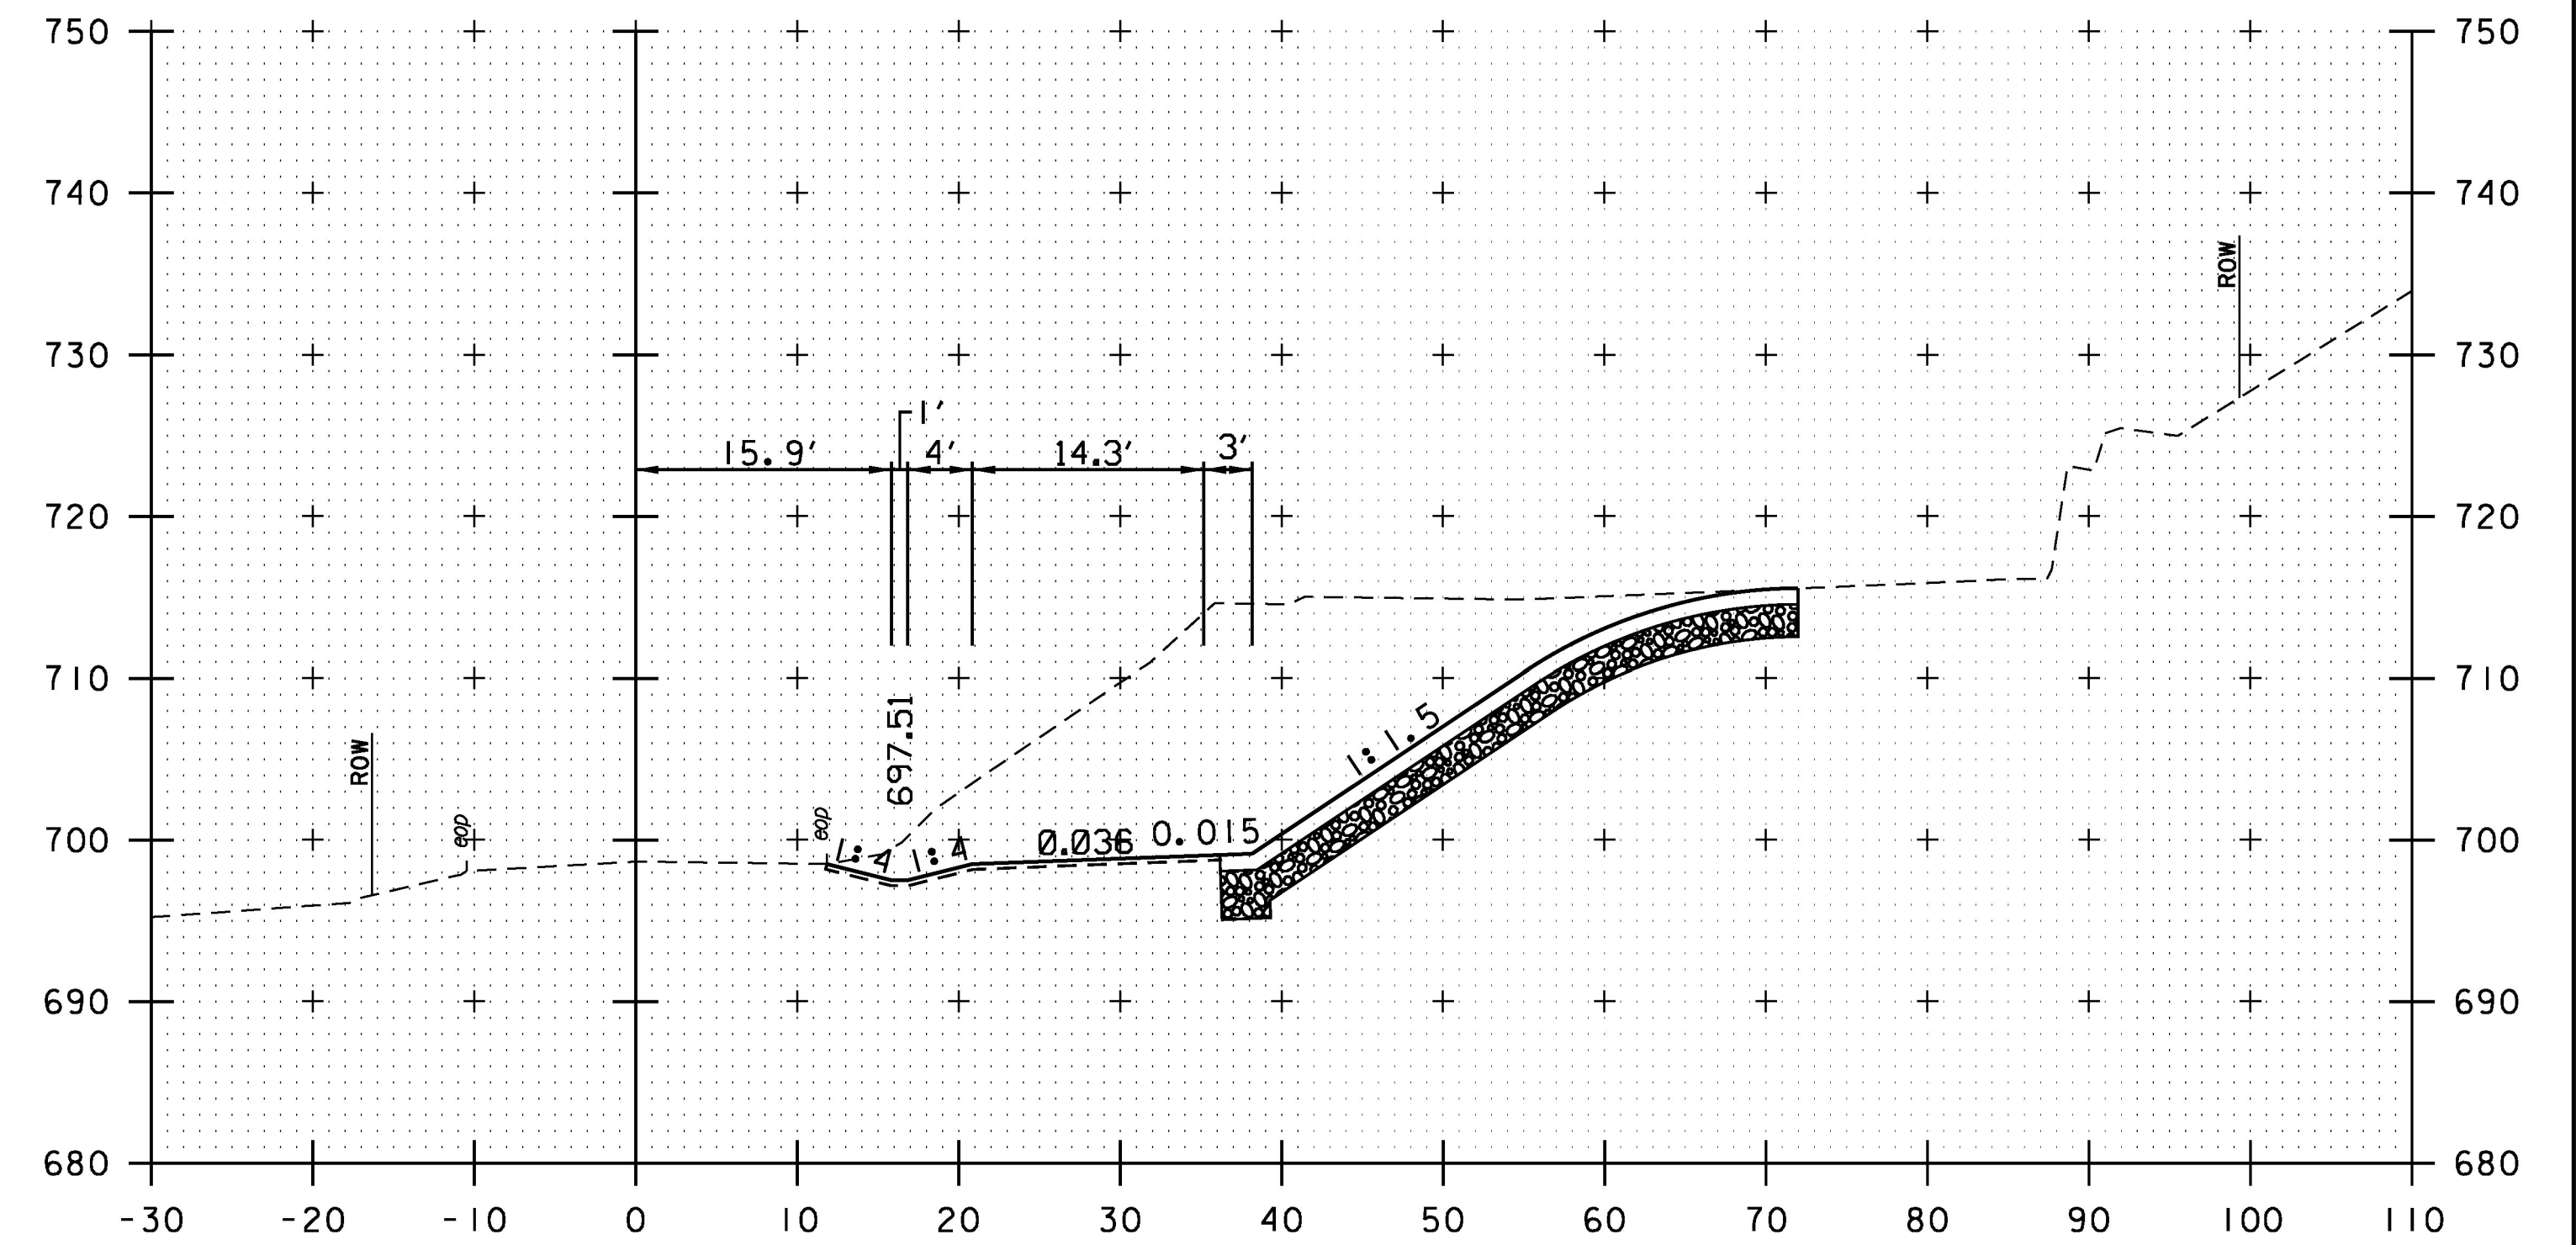

1203+50

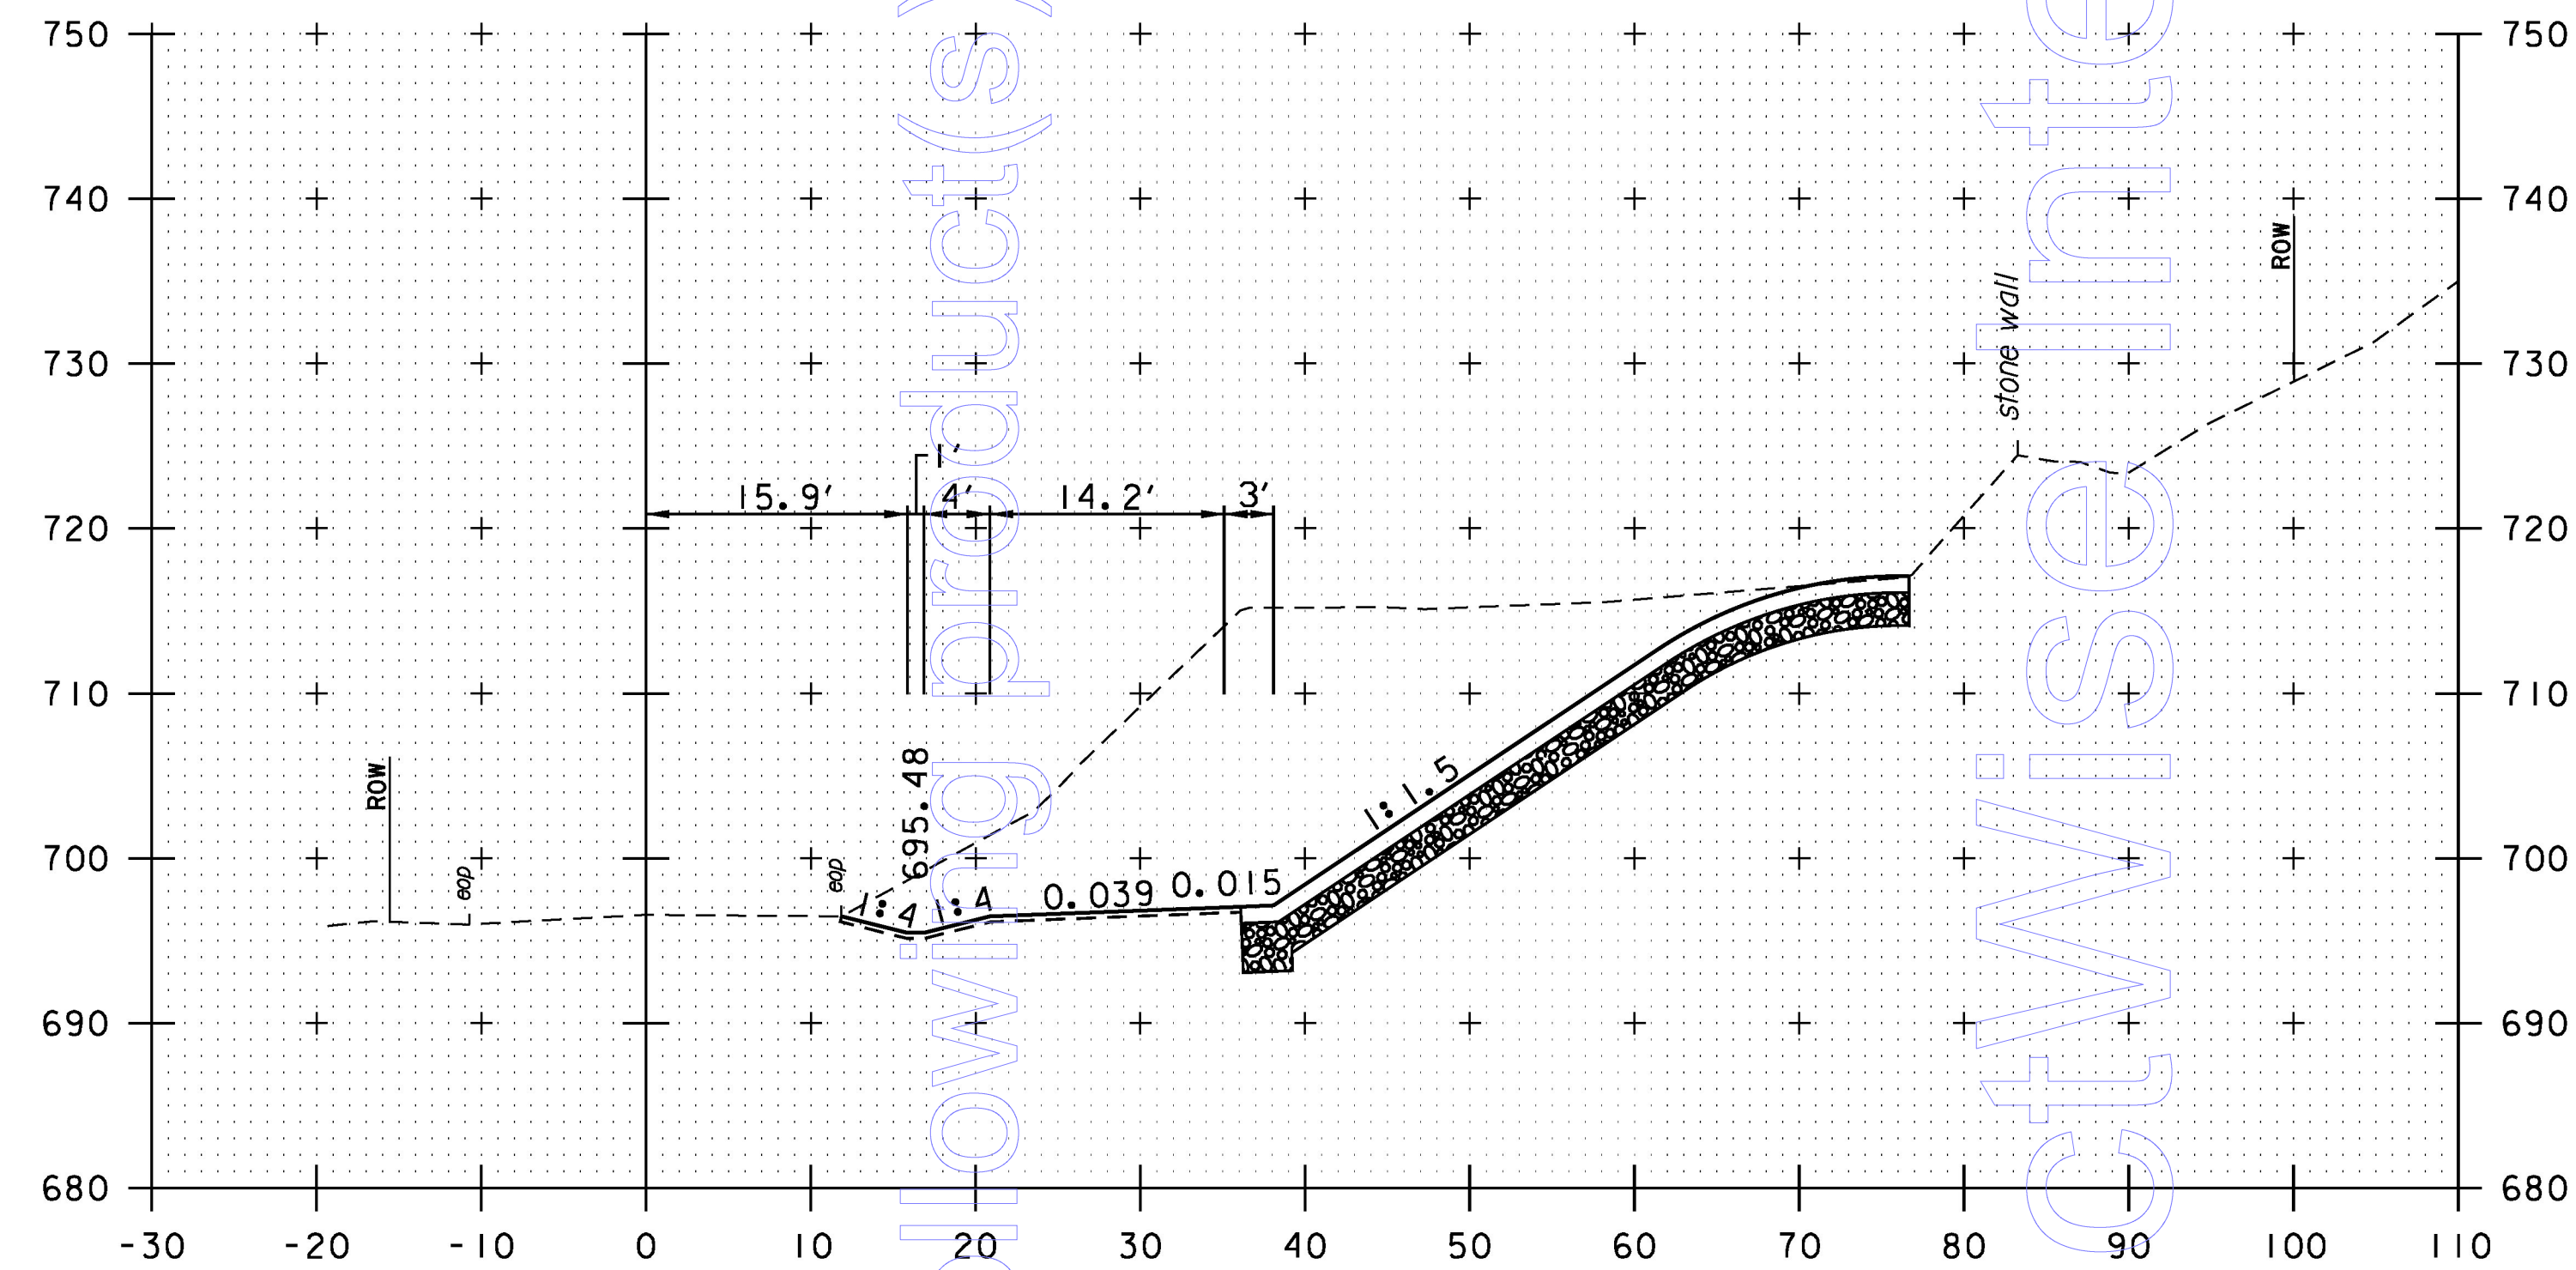

1203+00

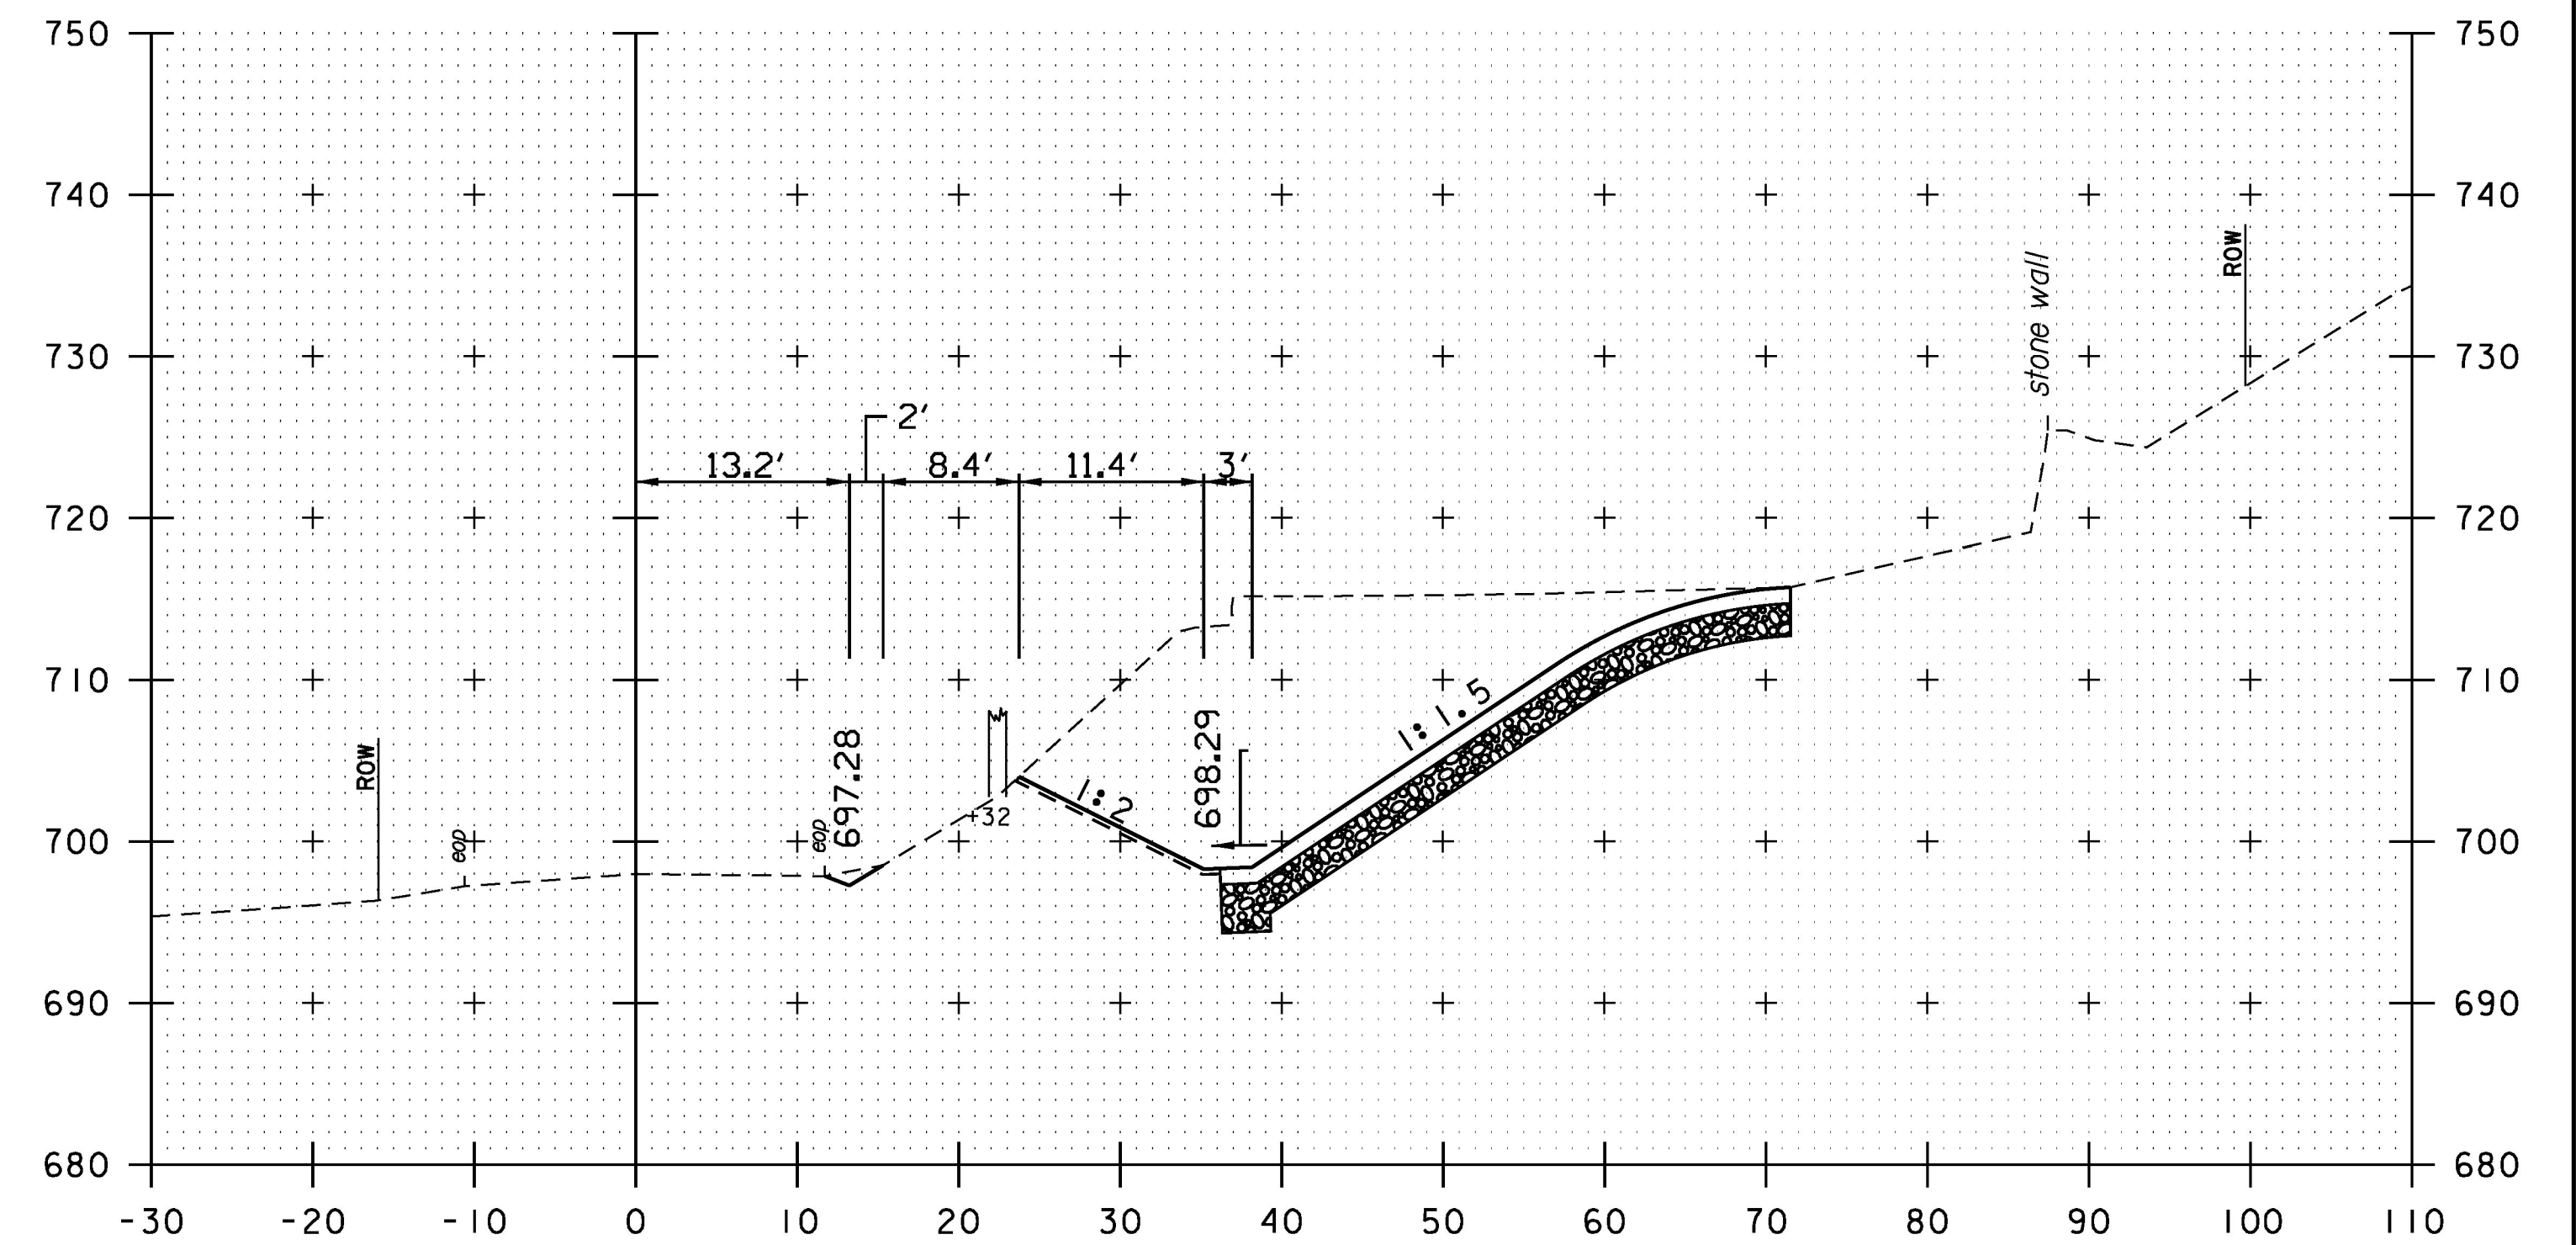

1203+32

The following product(s) are not activated:
ProjectWise InterServer

PROJECT NAME:	BARRE CITY - BARRE TOWN
PROJECT NUMBER:	MEGC M 6000(12)C/1
FILE NAME:	z15d040_xs.dgn
PROJECT LEADER:	A.P. GUYETTE
DESIGNED BY:	D.M. PECK
CROSS SECTIONS (4 OF 9)	
PLOT DATE:	12/2/2016
DRAWN BY:	P.A. MILLER
CHECKED BY:	D.M. PECK
SHEET	34 OF 39

