



1204+00

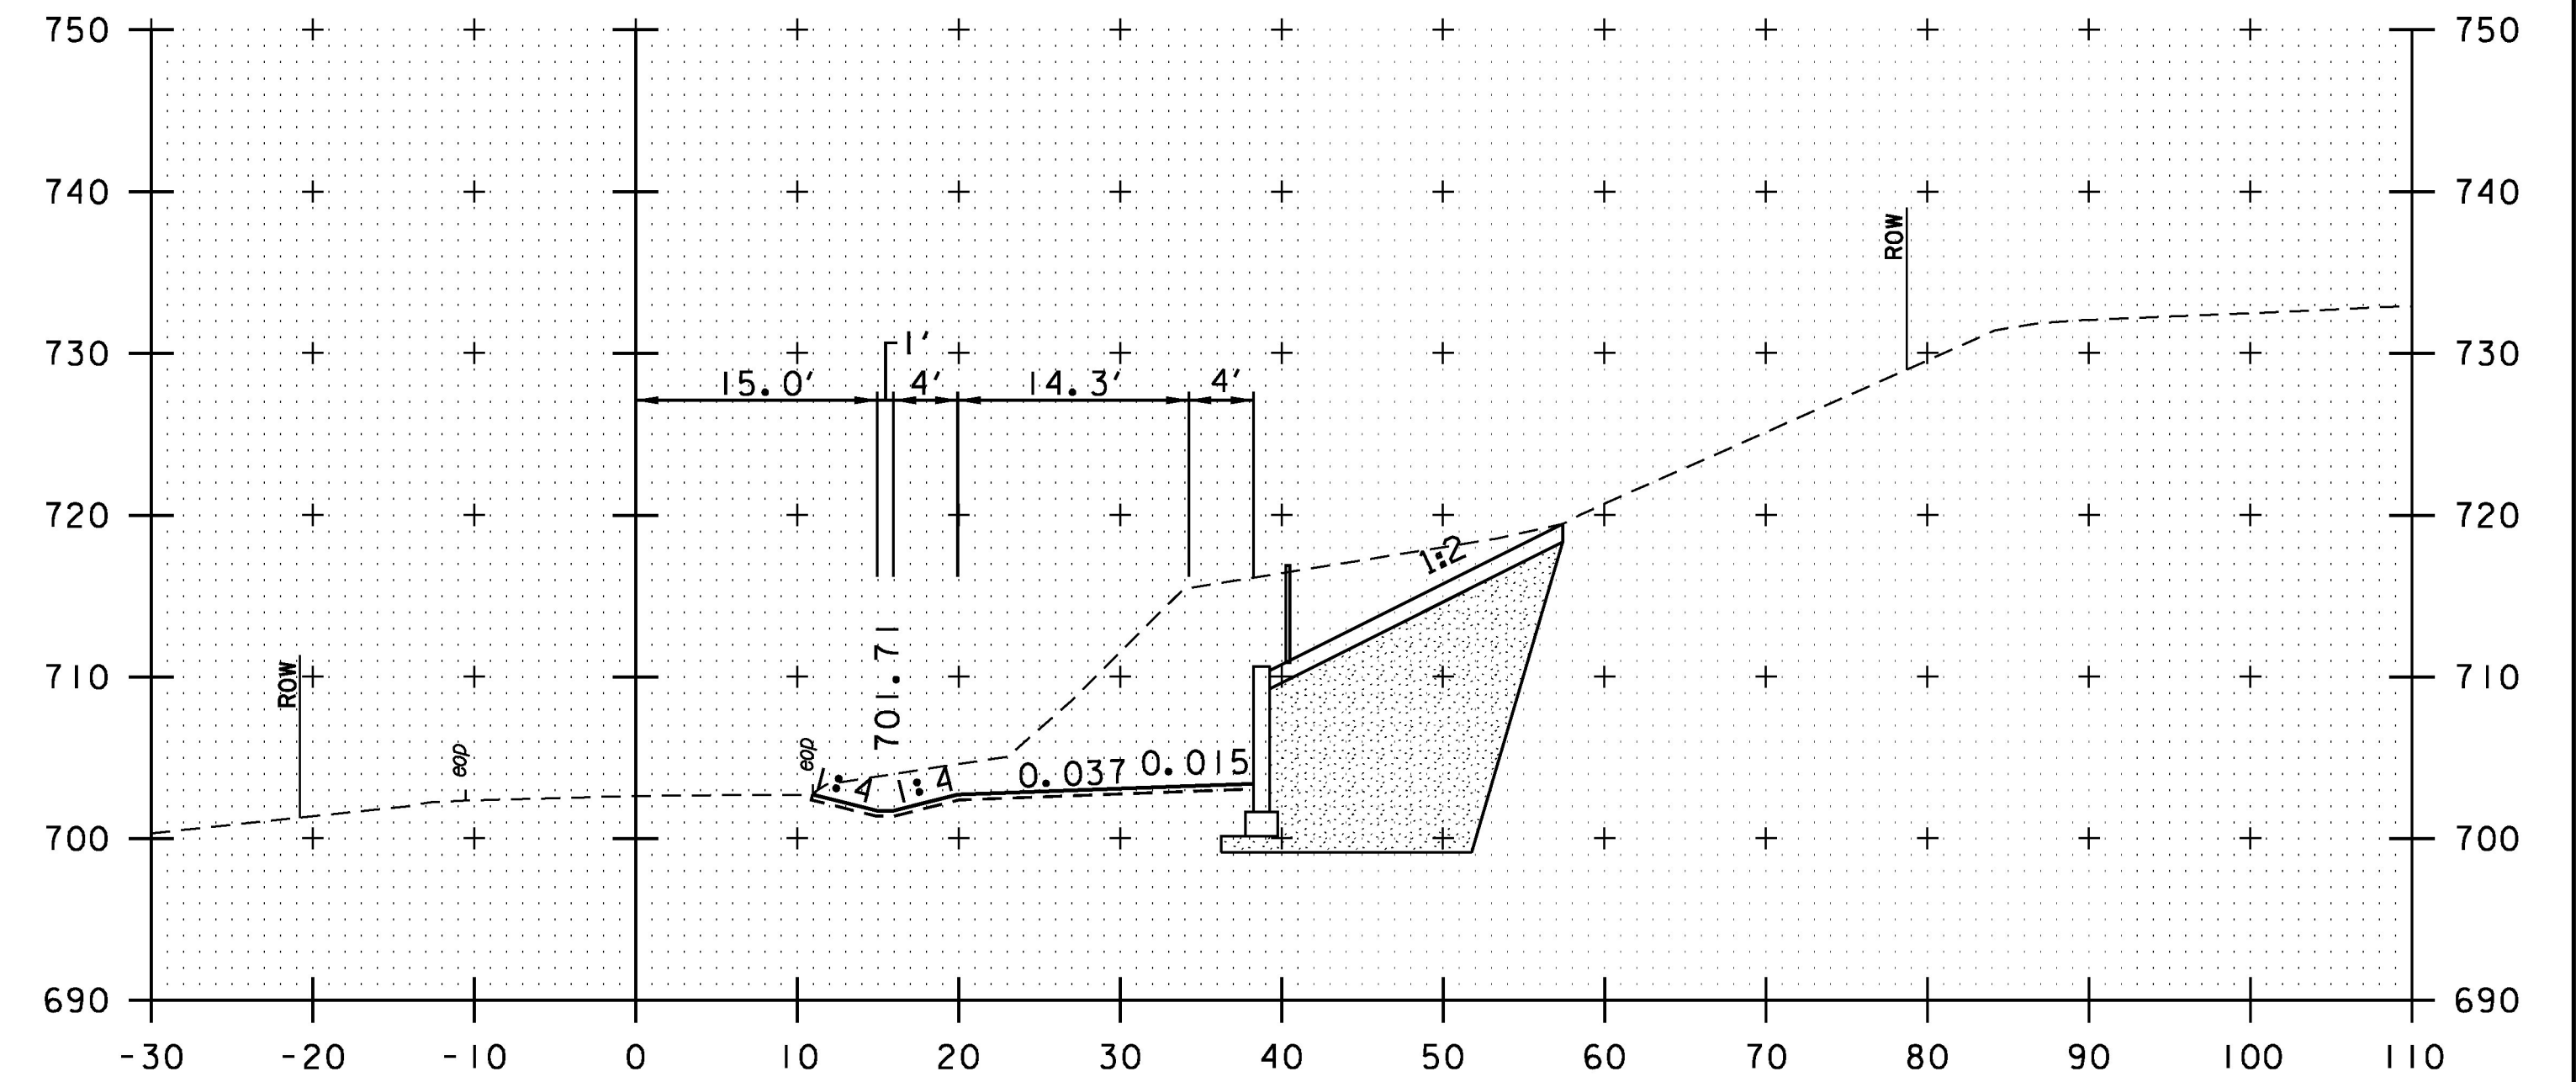


1204+50

STA. 1204+50, RT
 END STONE FILL, TYPE I
 END GEOTEXTILE UNDER STONE FILL

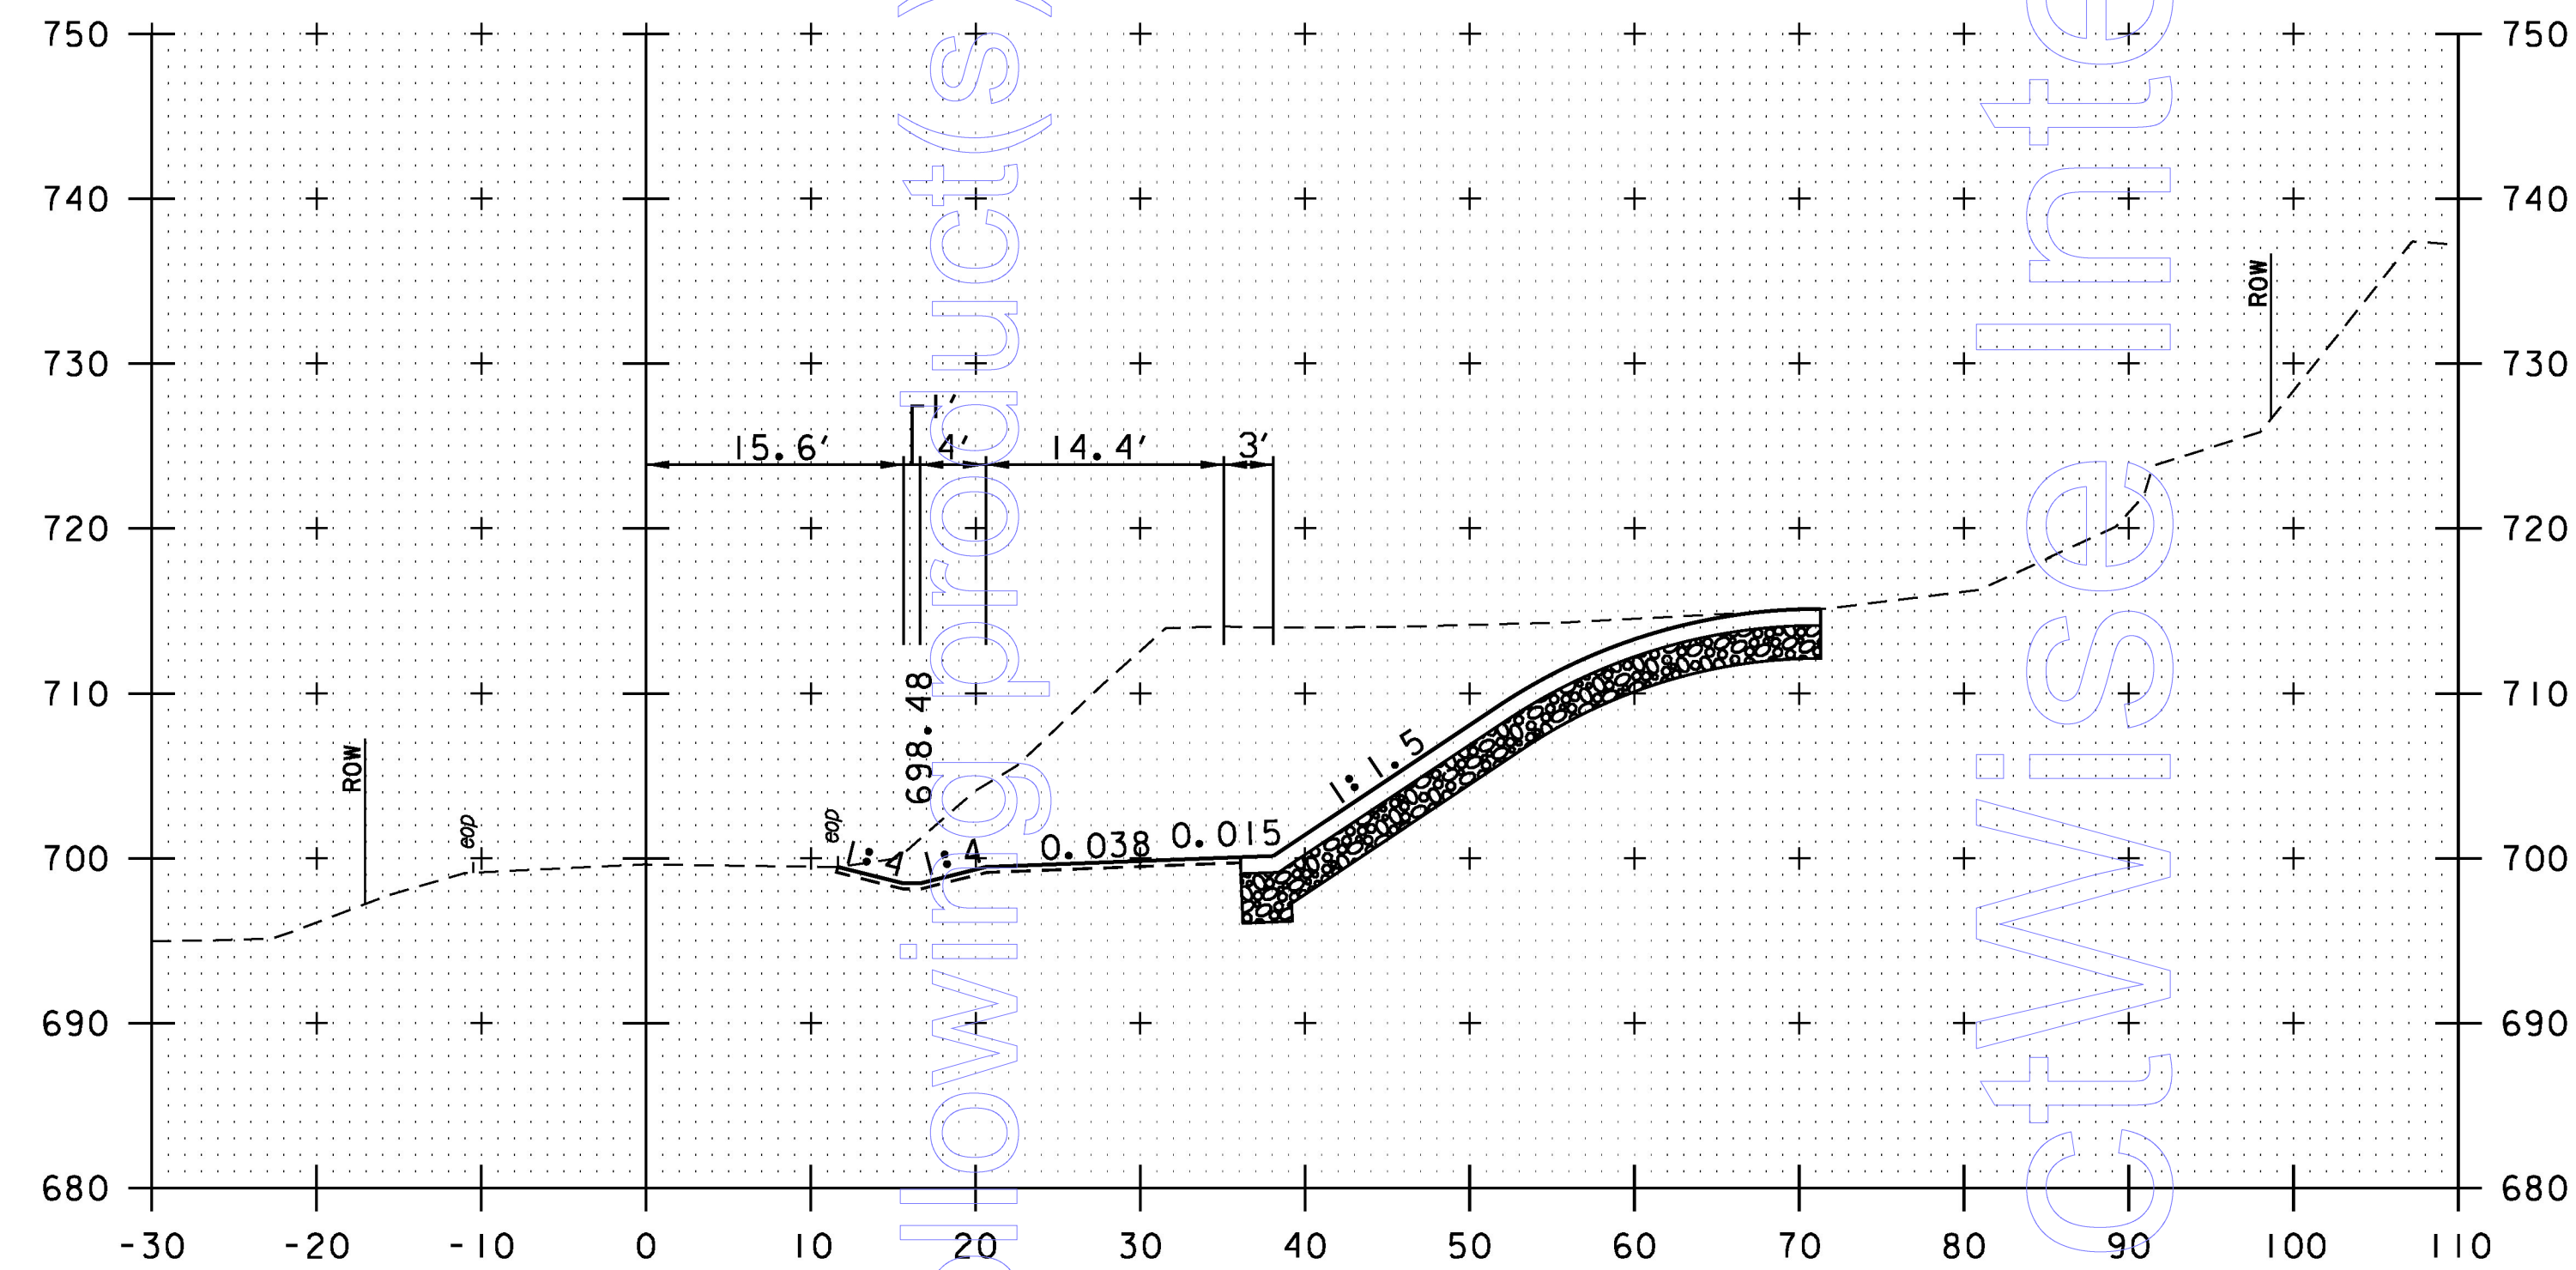

1203+75

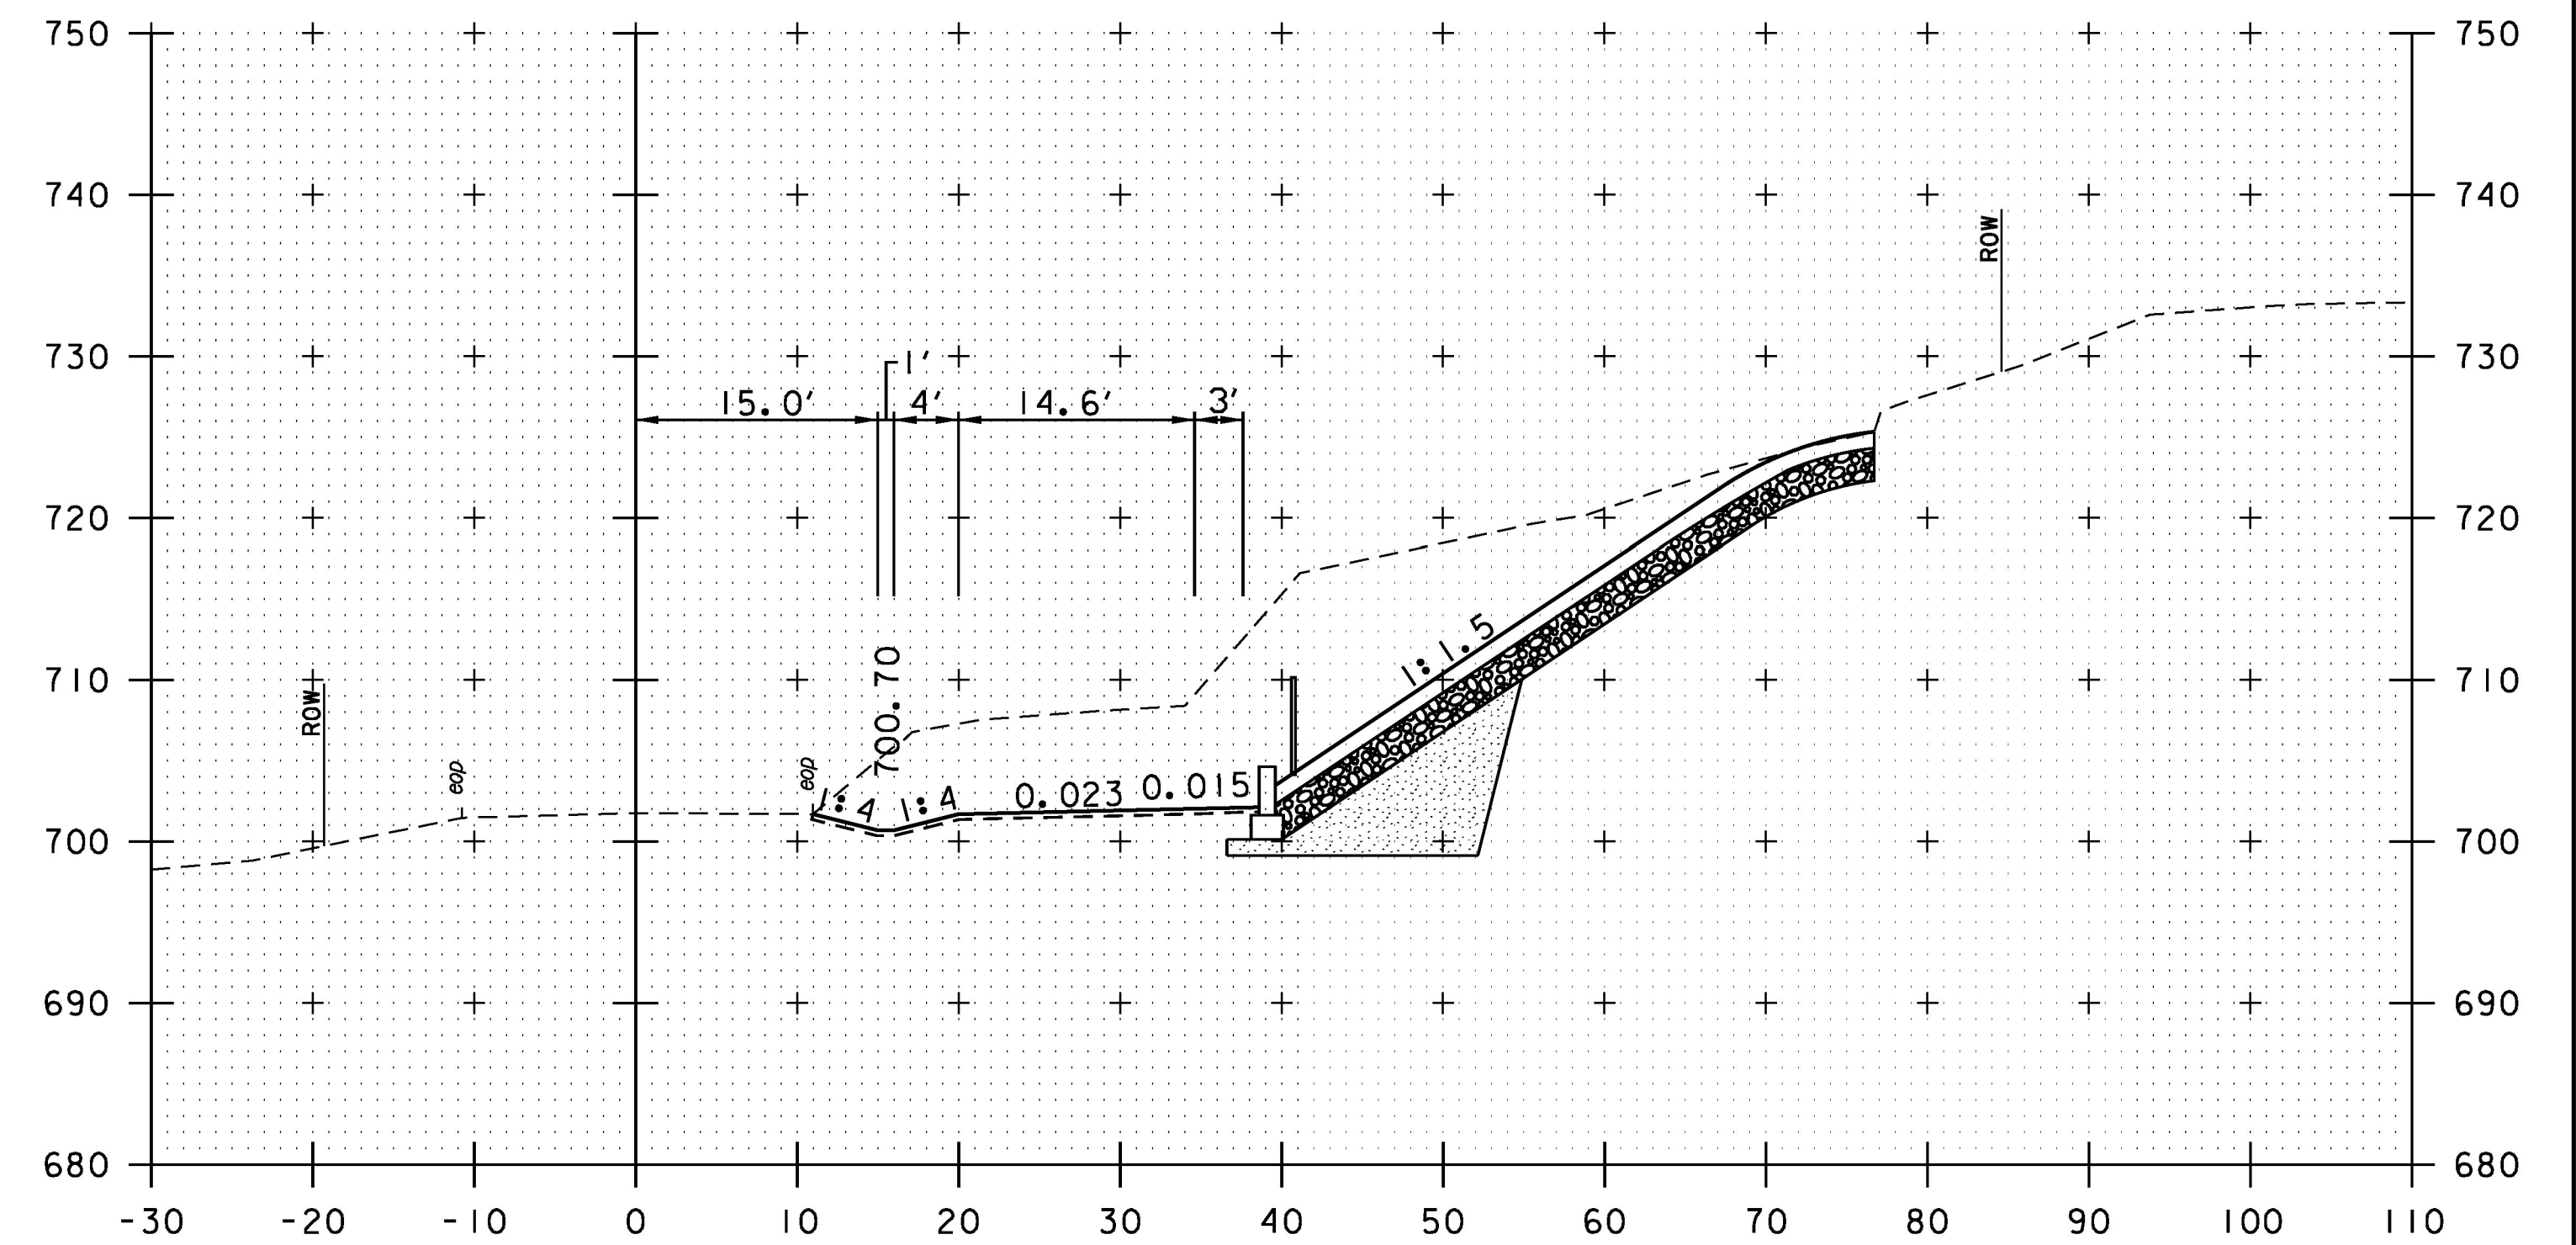

1204+25

STA. 1204+23.80, RT
 BEGIN SPECIAL PROVISION (RETAINING WALL)
 STA. 1204+22, RT
 BEGIN CHAIN LINK FENCE, 6 FEET

| | |
|---------------------------------------|-----------------------|
| PROJECT NAME: BARRE CITY - BARRE TOWN | |
| PROJECT NUMBER: MEGC M 6000(12)C/1 | |
| FILE NAME: z15d040_xs.dgn | PLOT DATE: 12/2/2016 |
| PROJECT LEADER: A.P. GUYETTE | DRAWN BY: P.A. MILLER |
| DESIGNED BY: D.M. PECK | CHECKED BY: D.M. PECK |
| CROSS SECTIONS (5 OF 9) | SHEET 35 OF 39 |



The following product(s) are not patented:
 ProjectWise InterPlot Server