



The following product(s) are not activated:
ProjectWise InterPlot Server

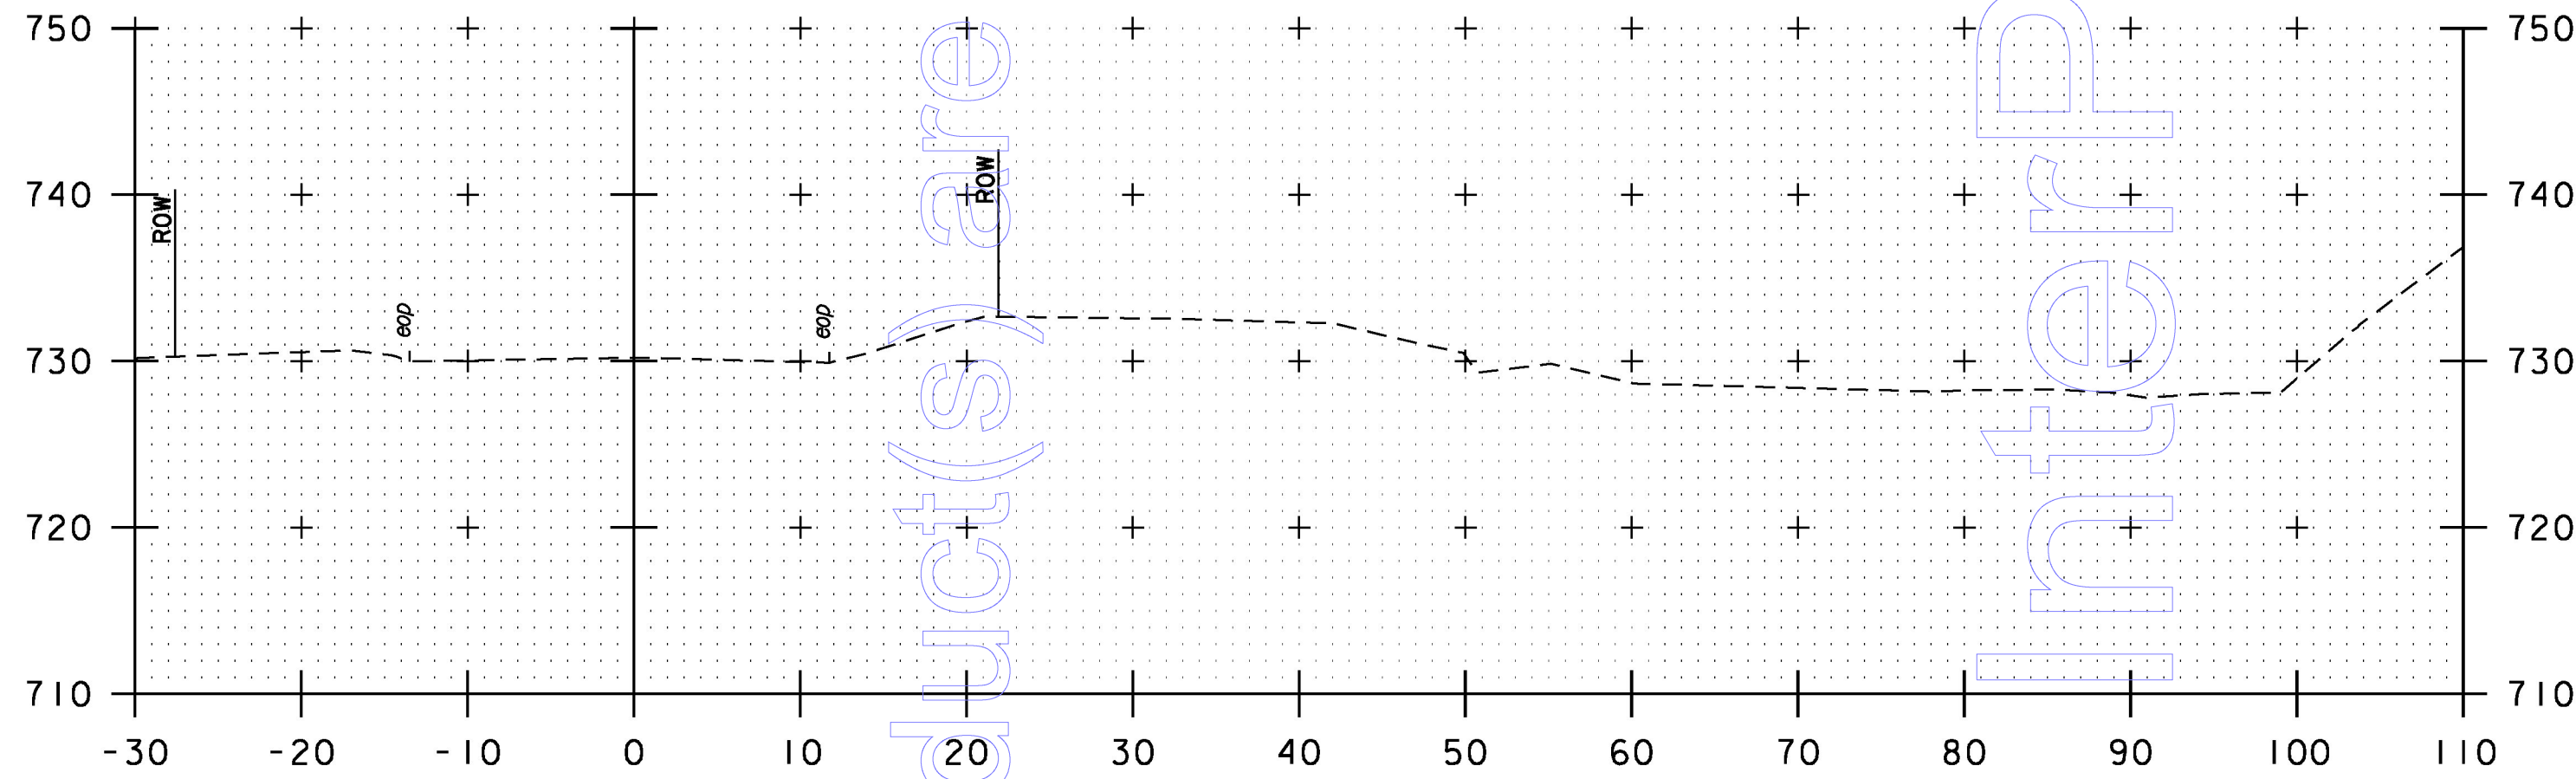

STA. 1209+59, RT
END PROJECT
MEGC M 6000 (11) C/1

1210+00

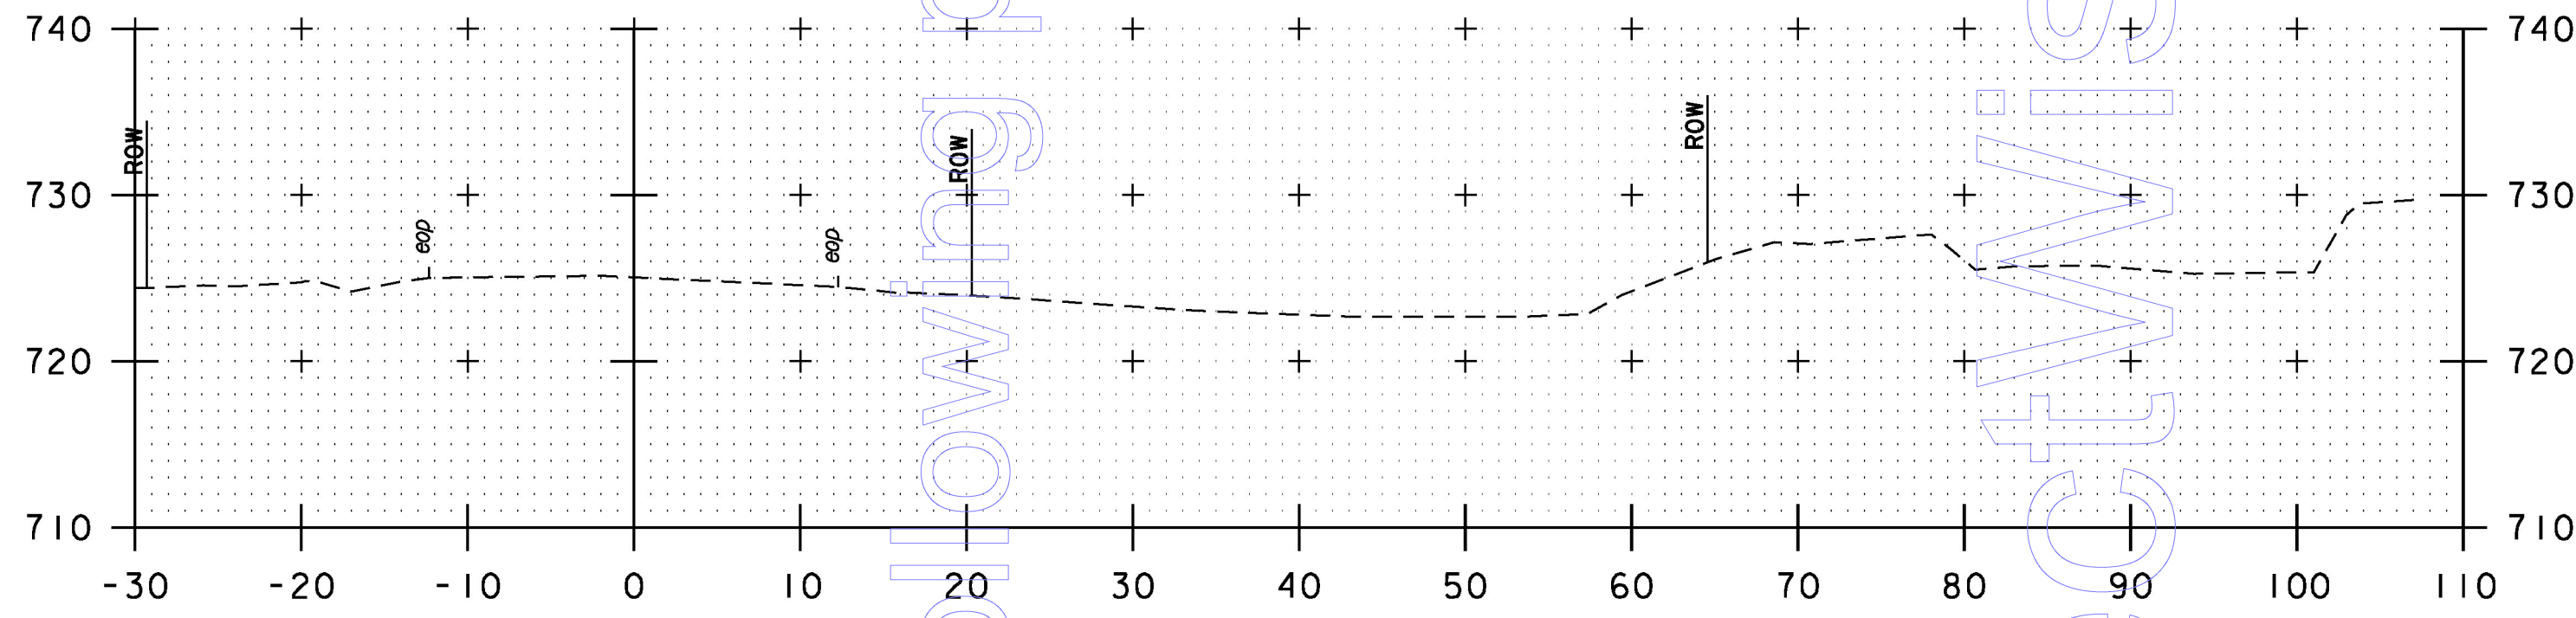

1209+50



PROJECT NAME: BARRE CITY - BARRE TOWN	PLOT DATE: 12/2/2016
PROJECT NUMBER: MEGC M 6000(12)C/1	DRAWN BY: P.A. MILLER
FILE NAME: z15d040_xs.dgn	DESIGNED BY: D.M. PECK
PROJECT LEADER: A.P. GUYETTE	CHECKED BY: D.M. PECK
CROSS SECTIONS (9 OF 9)	SHEET 39 OF 39