


The following product(s) are not activated:

ProjectWise InterPot solver


THIS SHEET IS SIZED AT 24" X 36" - PLEASE PRINT AT SCALE
FOR FULL SCALE DRAWINGS
(APPLIES TO PAGES 22 & 23 OF THIS PACKAGE)

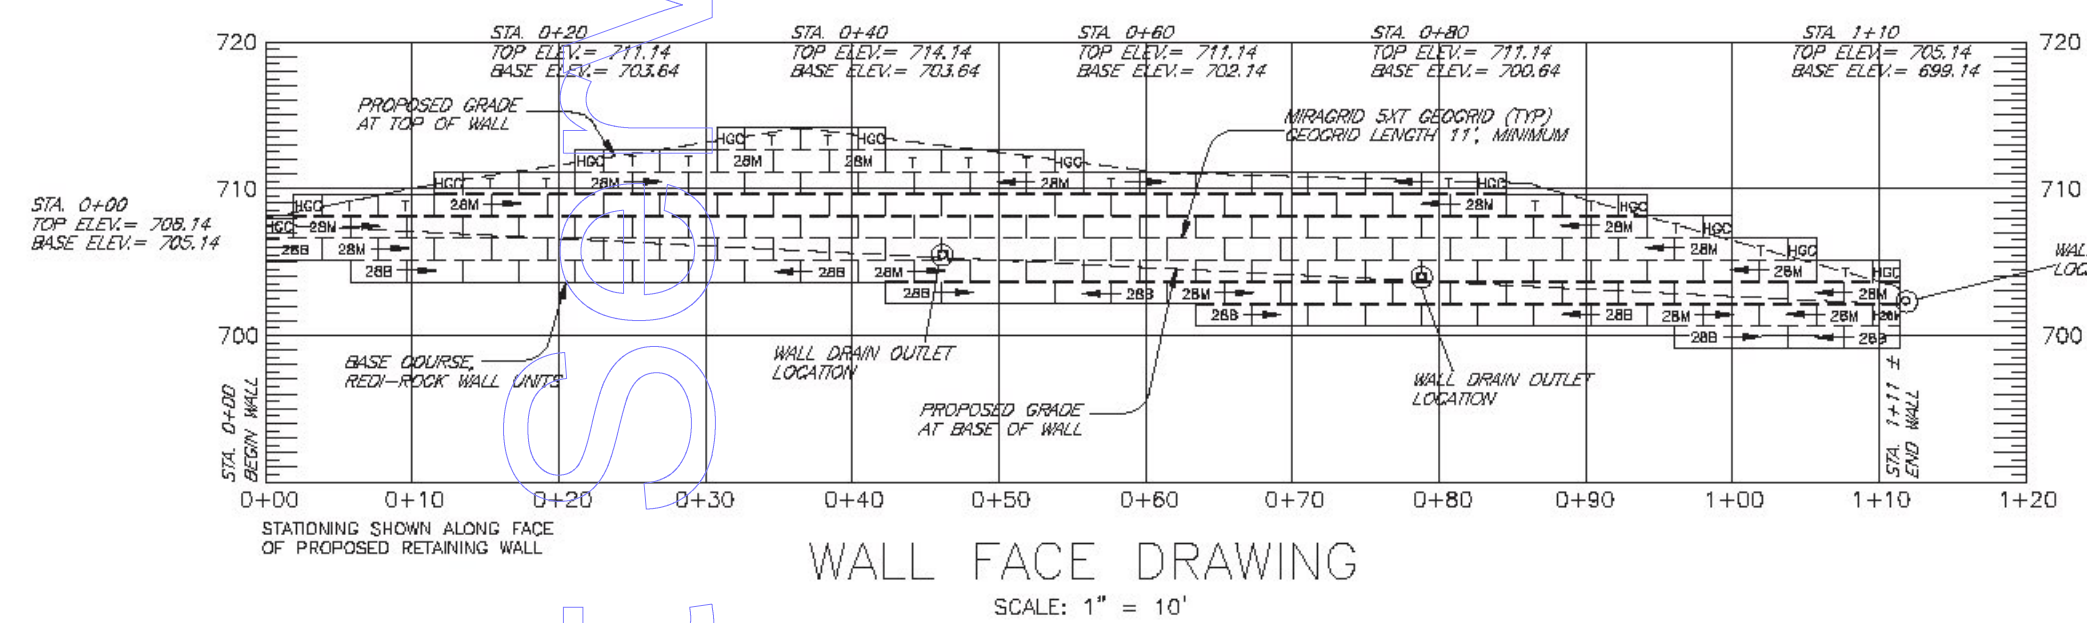


BLOCK LEGEND & QUANTITIES

H2C	HALF GARDEN CORNER BLOCK	12
T	TOP BLOCK	23
H2B	HALF 28" MIDDLE BLOCK	1
28M	28" MIDDLE BLOCK	114
28B	28" BOTTOM BLOCK	27
	CONNECTION RODS	142
	MIRAGRID 5XT GEOGRID	950


NOTE: IF THE FIELD CONDITIONS INDICATE THE GRADE AT THE BASE AND/OR TOP OF THE WALL TO BE DIFFERENT FROM THAT SHOWN ON THESE PLANS, THE DESIGN ENGINEER SHALL BE CONTACTED TO VERIFY CHANGES TO THE WALL BASE COURSE AND/OR TOP OF WALL ELEVATION. THE GRADES SHOWN ON THIS PLAN ARE BASED ON THE RETAINING WALL ELEVATION PLAN (SHEET 20 OF 39) PREPARED BY VHB, INC., DATED 12/2/16.

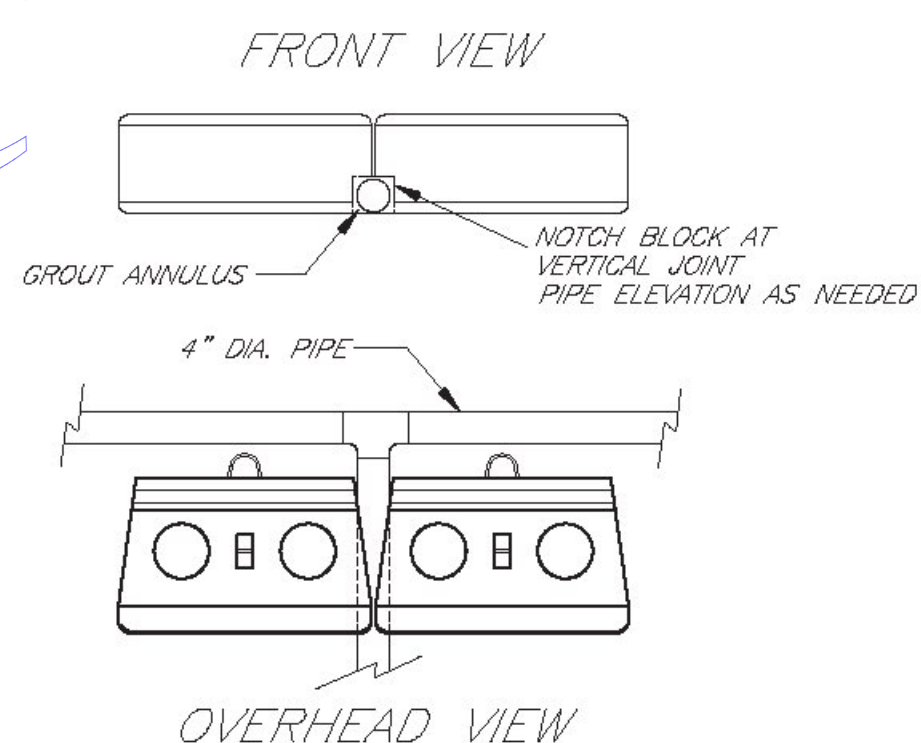


WALL DRAIN OUTLET - STA. 0+46± & STA. 0+79±
PIPE PENETRATION DETAIL
NOT-TO-SCALE

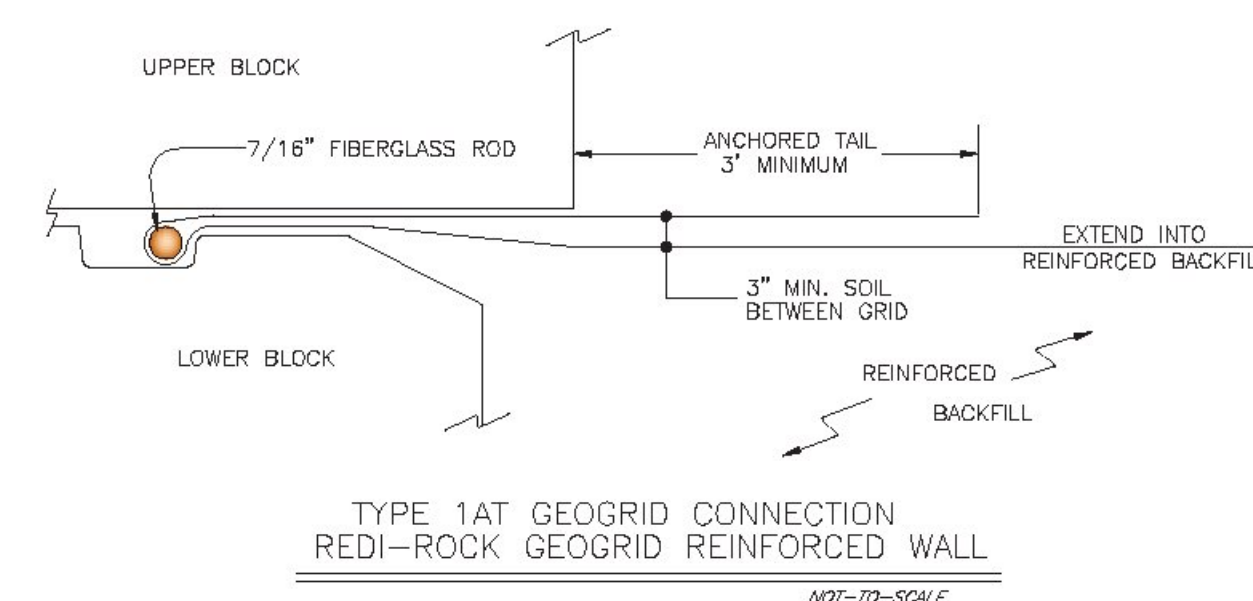

IT IS THE RESPONSIBILITY OF THE INSTALLER TO REVIEW THE NOTES AND DETAILS ON ALL SHEETS OF THIS PLAN SET

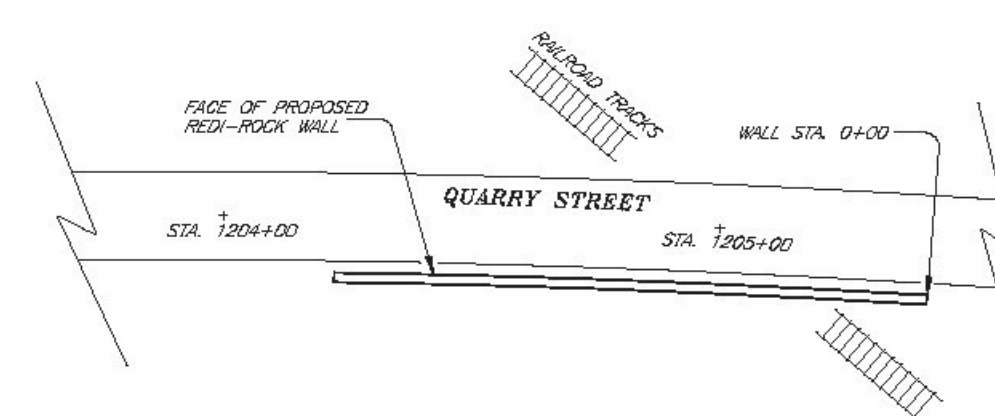

VICINITY SKETCH
(NOT TO SCALE)
SEE CONSTRUCTION DRAWINGS BY OTHERS

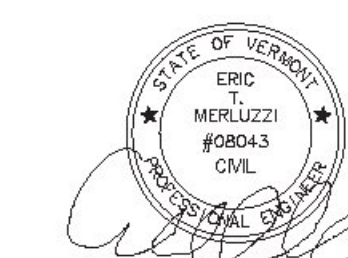

NOTE: THIS DRAWING WAS PREPARED FOR USE WITH REDI-ROCK (TM) RETAINING WALL SYSTEMS. CONTACT REDI-ROCK WALLS OF NEW ENGLAND AT (603) 863-1000.

ERIC MERLUZZI, P.E.		
184 ROWENTOWN ROAD, WENTWORTH, NH 03282		
PHONE: (603) 786-2751	E-MAIL: em35@earthlink.net	
CLIENT:	REDI-ROCK WALLS OF NEW ENGLAND # REEDS MILL ROAD, NEWPORT, NH 03773	
PROJECT:	QUARRY STREET - MECC M 6000(12)C/1 BARRÉ, VT.	
SHEET TITLE:	RETAINING WALL DESIGN SHEET 2	
DATE:	SCALE:	PROJECT No.:
FEBRUARY 27, 2017	AS SHOWN	2017-001

SHEET 2 OF 2