


**SAWED PAVEMENT JOINT DETAIL**

(NOT TO SCALE)

\* JOINT IS TO BE LOCATED ACCURATELY BY STRING LINING, OR OTHER MEANS, PRIOR TO PAVING, SO THAT THE SAW CUT WILL BE MADE DIRECTLY OVER THE END OF CONCRETE DECK. JOINT SHALL BE CUT DRY IN A SINGLE PASS AND BE SEALED WITHIN 24 HOURS OR PRIOR TO EXPOSURE TO TRAFFIC. JOINT SHALL BE CLEANED PRIOR TO APPLYING THE JOINT SEALER. ALL WORK WILL BE PAID FOR UNDER ITEM 524.11, "JOINT SEALER, HOT POURED".

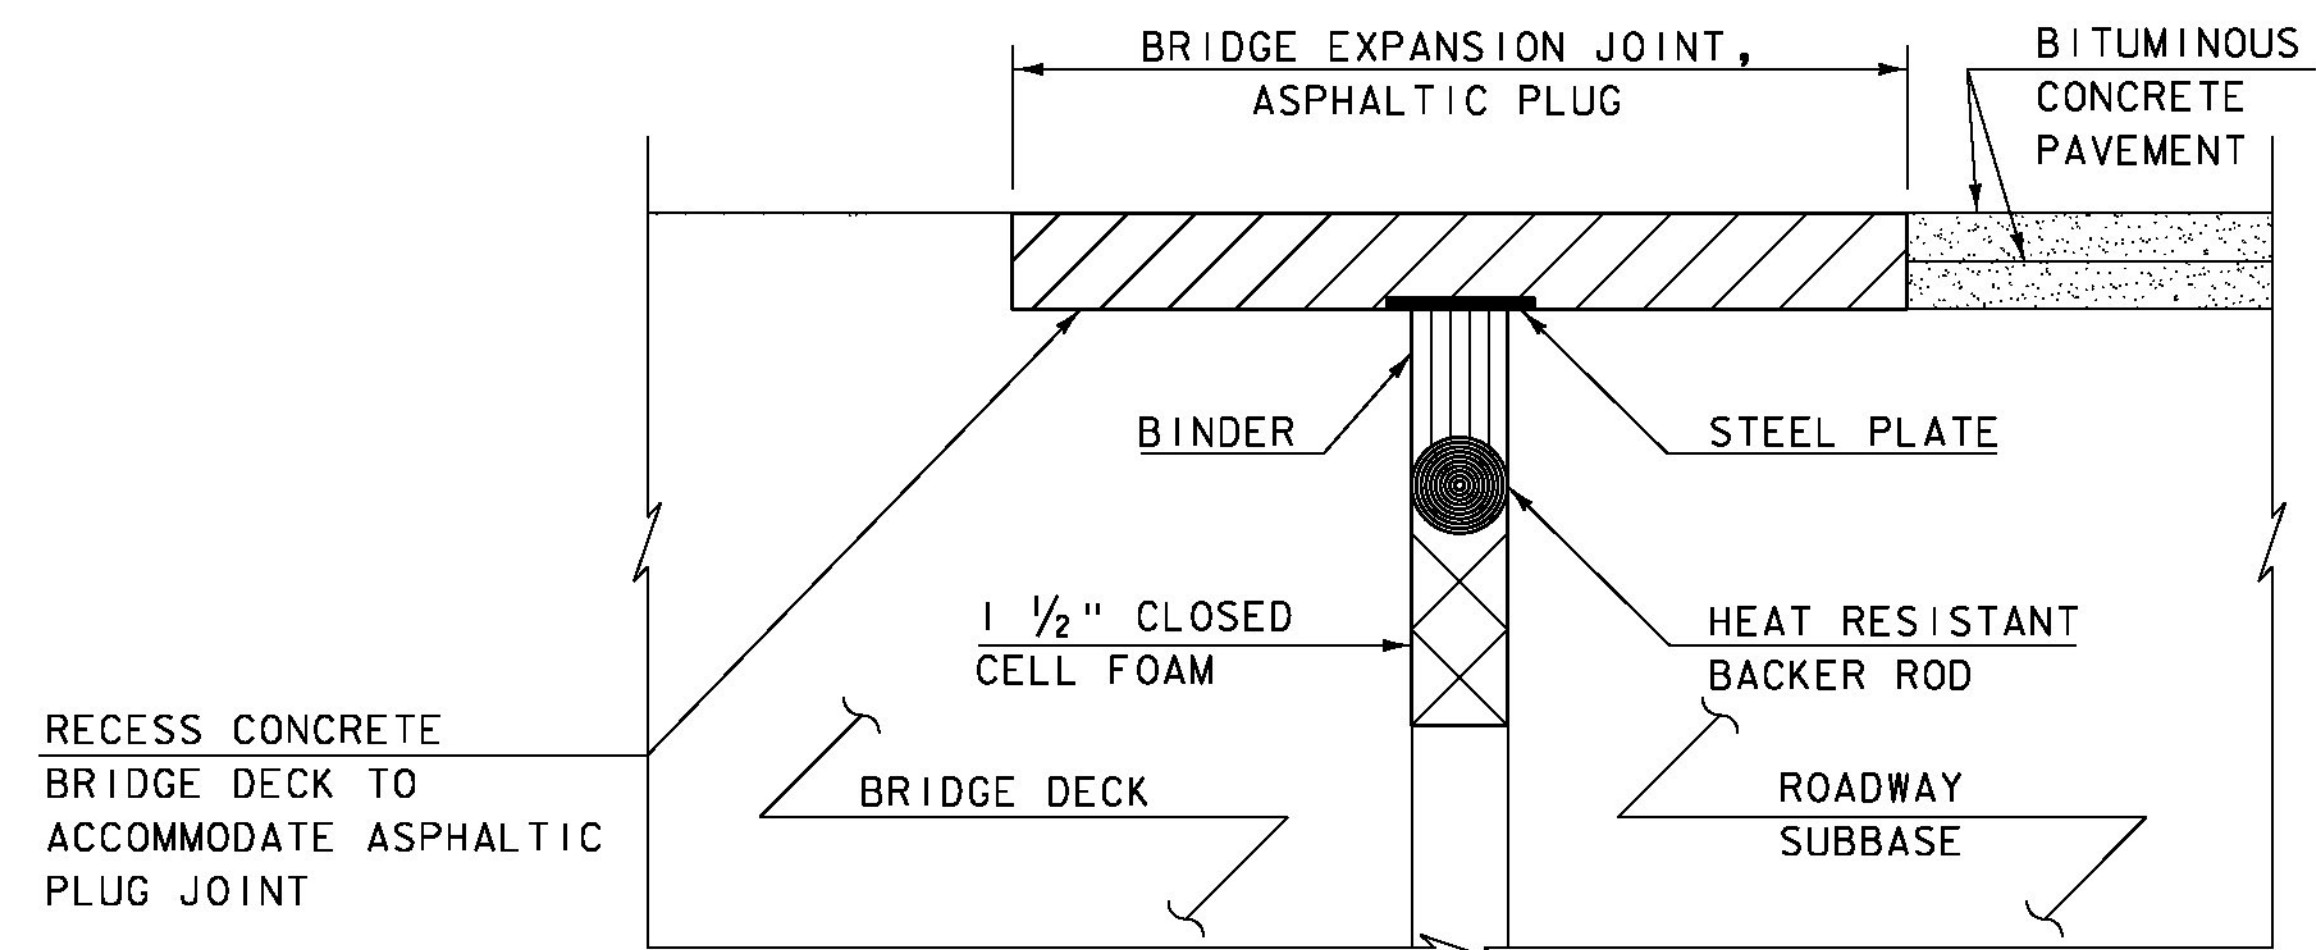

**ASPHALTIC PLUG-TYPE JOINT DETAIL**

(NOT TO SCALE)

NOTE: SEE STANDARD SD-516.10 FOR ADDITIONAL INFORMATION.

CLD 15-0223 MODEL: TYP08



PROJECT NAME: BRATTLEBORO  
PROJECT NUMBER: BF 2000(26)

FILE NAME: z15j091+yp-3i.dgn  
PROJECT LEADER: J. BYATT  
DESIGNED BY: N. CARON  
JOINT DETAILS SHEET

PLOT DATE: 2/5/2016  
DRAWN BY: M. SMITH  
CHECKED BY: S. BEAUMONT  
SHEET 17 OF 26