


NOTE:
 EMULSIFIED ASPHALT TO BE APPLIED AT A RATE
 OF 0.040 GAL/SY BETWEEN LIFTS OF BITUMINOUS
 CONCRETE PAVEMENT.

PAVEMENT TRANSITION DETAIL
 MAIN STREET
 MERCHANTS ROW
 N.T.S.

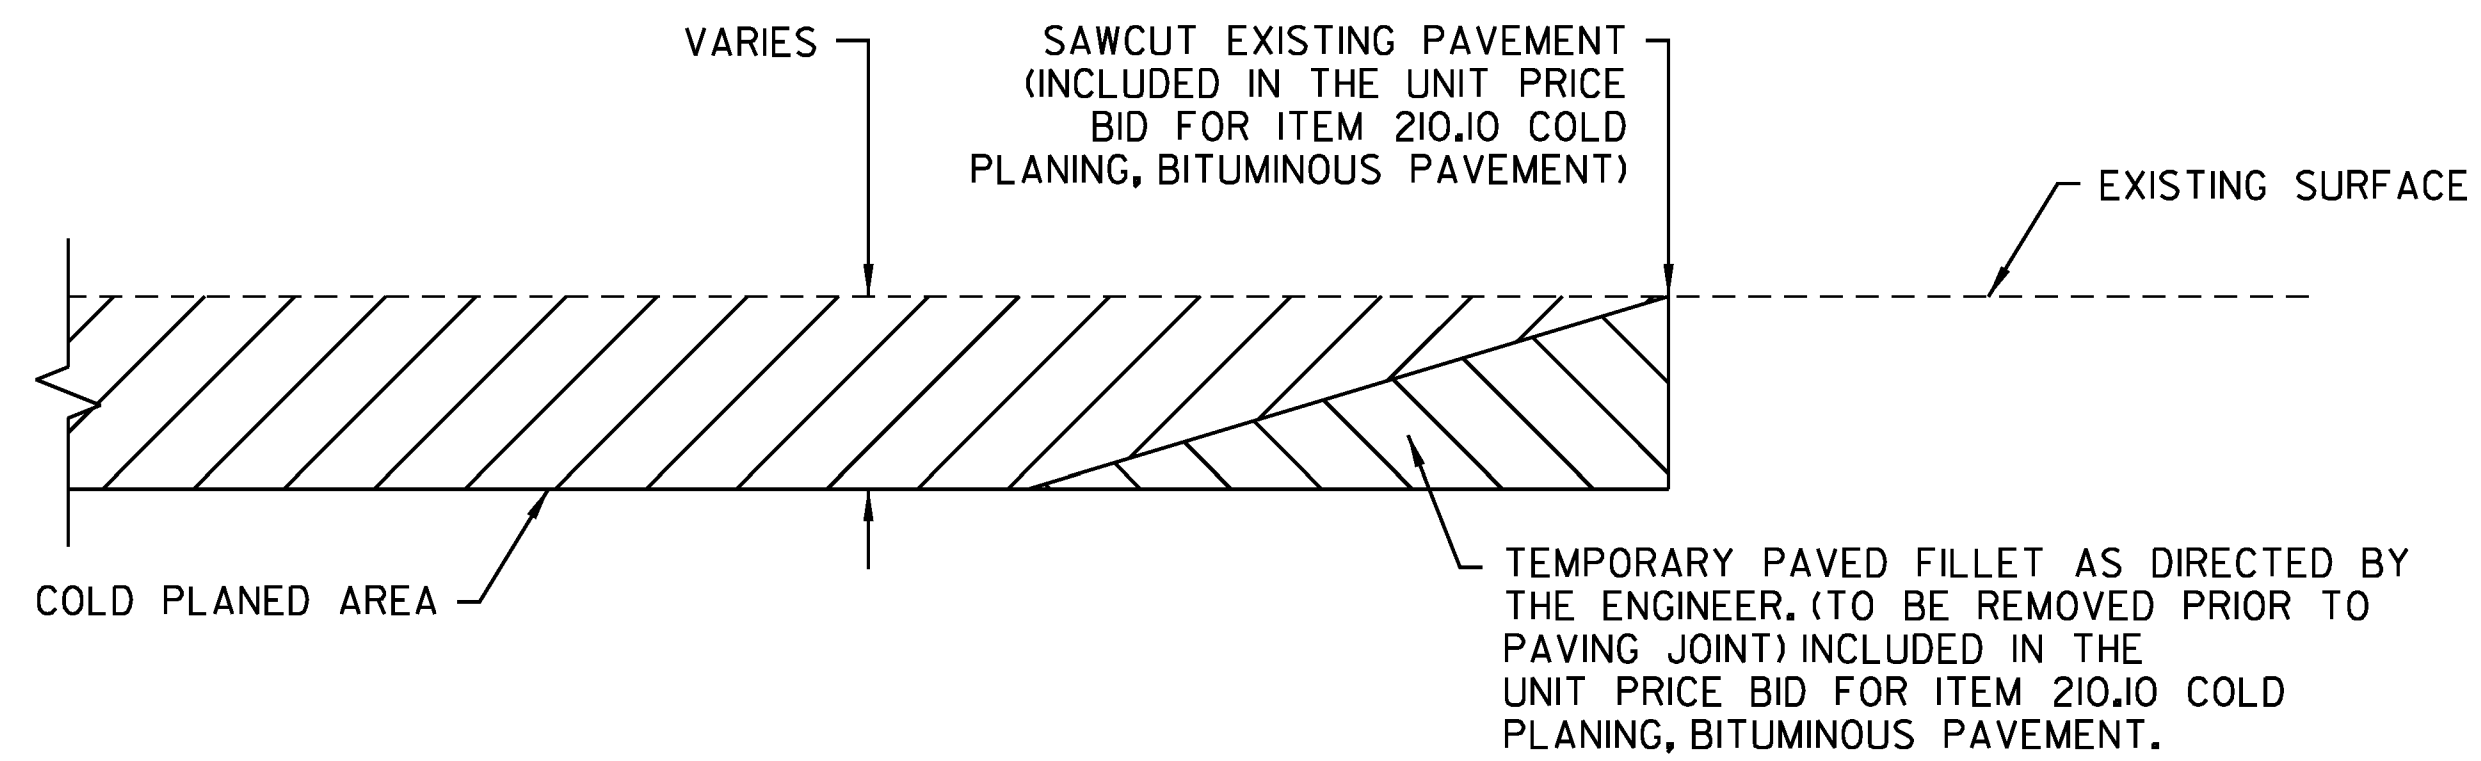

VERTICAL COLD PLANE JOINTS DETAIL
 N.T.S.

PROJECT NAME:	MIDDLEBURY	FILE NAME:	z17b016_DET.dgn	PLOT DATE:	5/19/2017
PROJECT NUMBER:	EWP3(1)	PROJECT LEADER:	A.P. GUYETTE	DRAWN BY:	B.M. ROBERTS
		DESIGNED BY:	D.M. PECK	CHECKED BY:	E.P. DETRICK
		DETAILS SHEET		SHEET	8 OF 54

