




TRAVERSE TIES

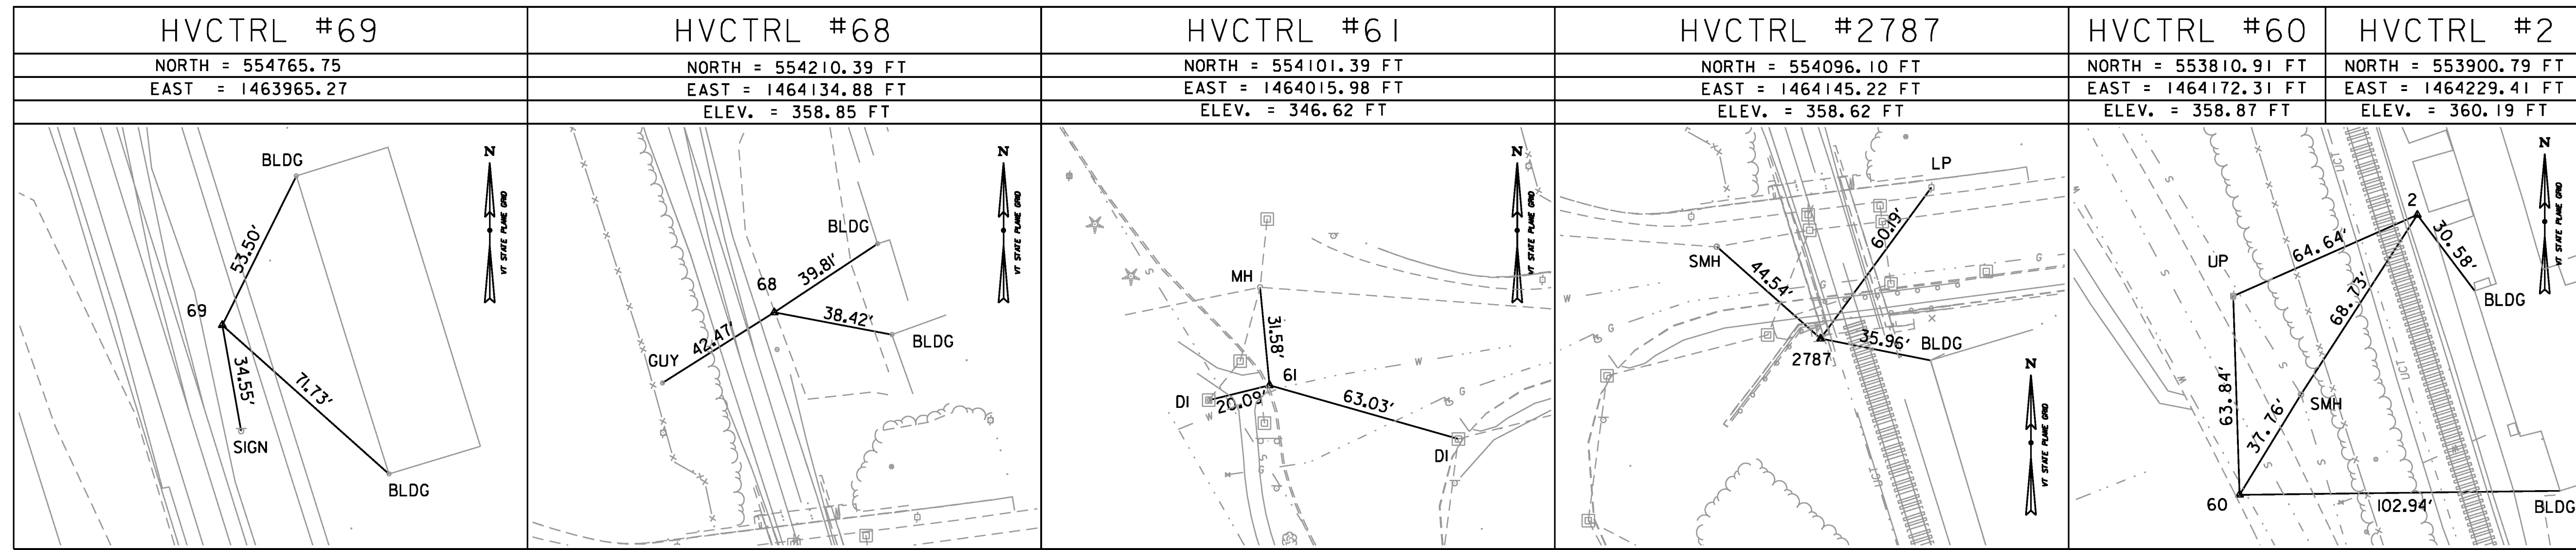

TRAVERSE TIES

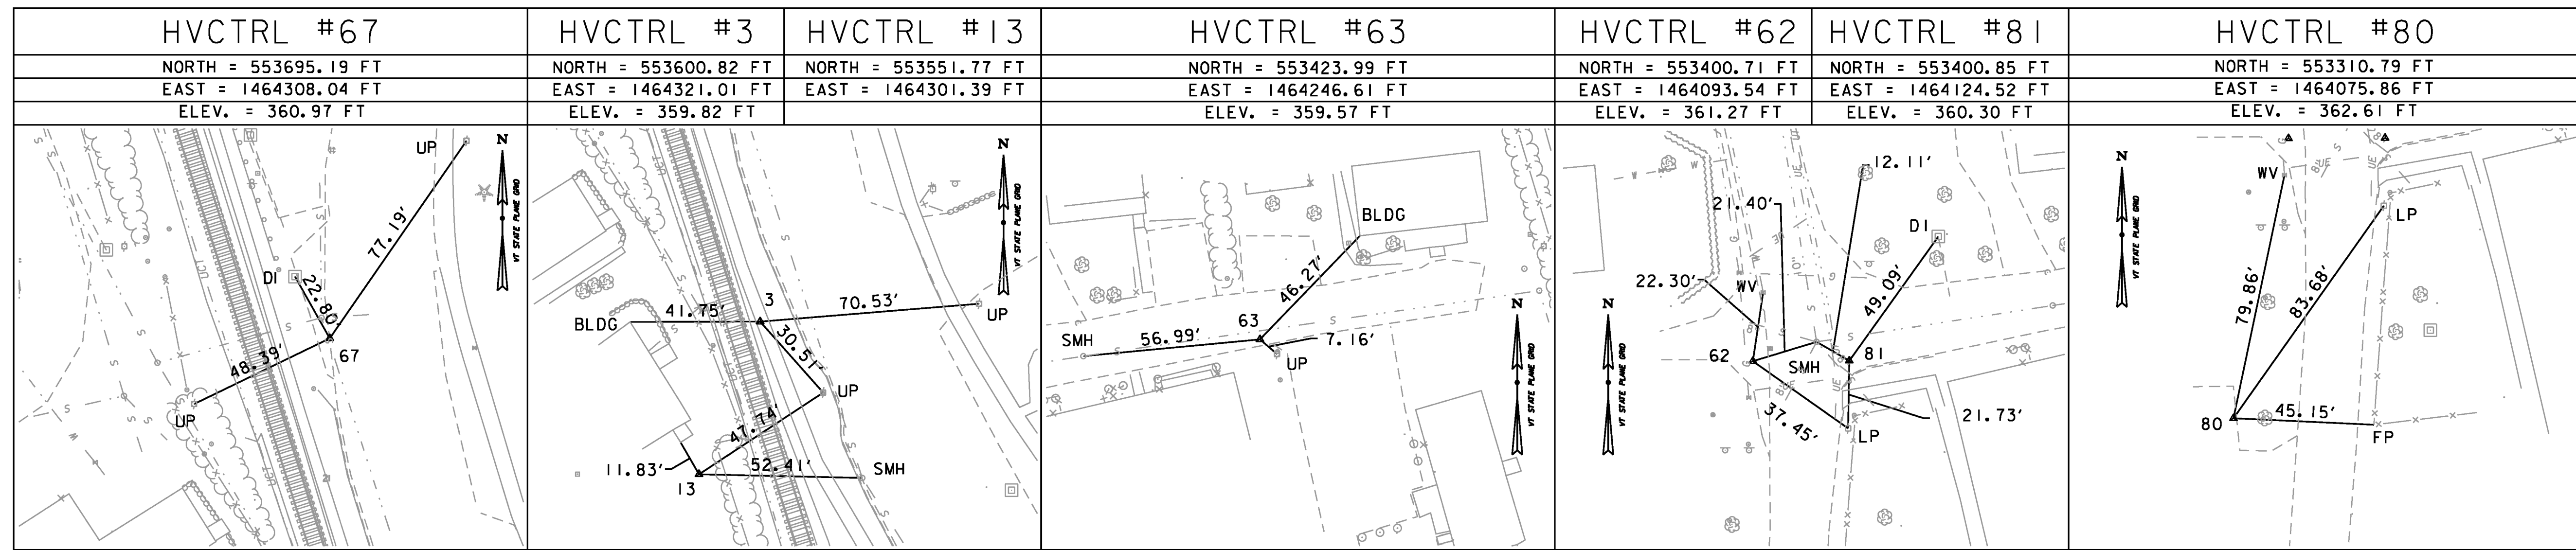

TRANSVERSE TIES

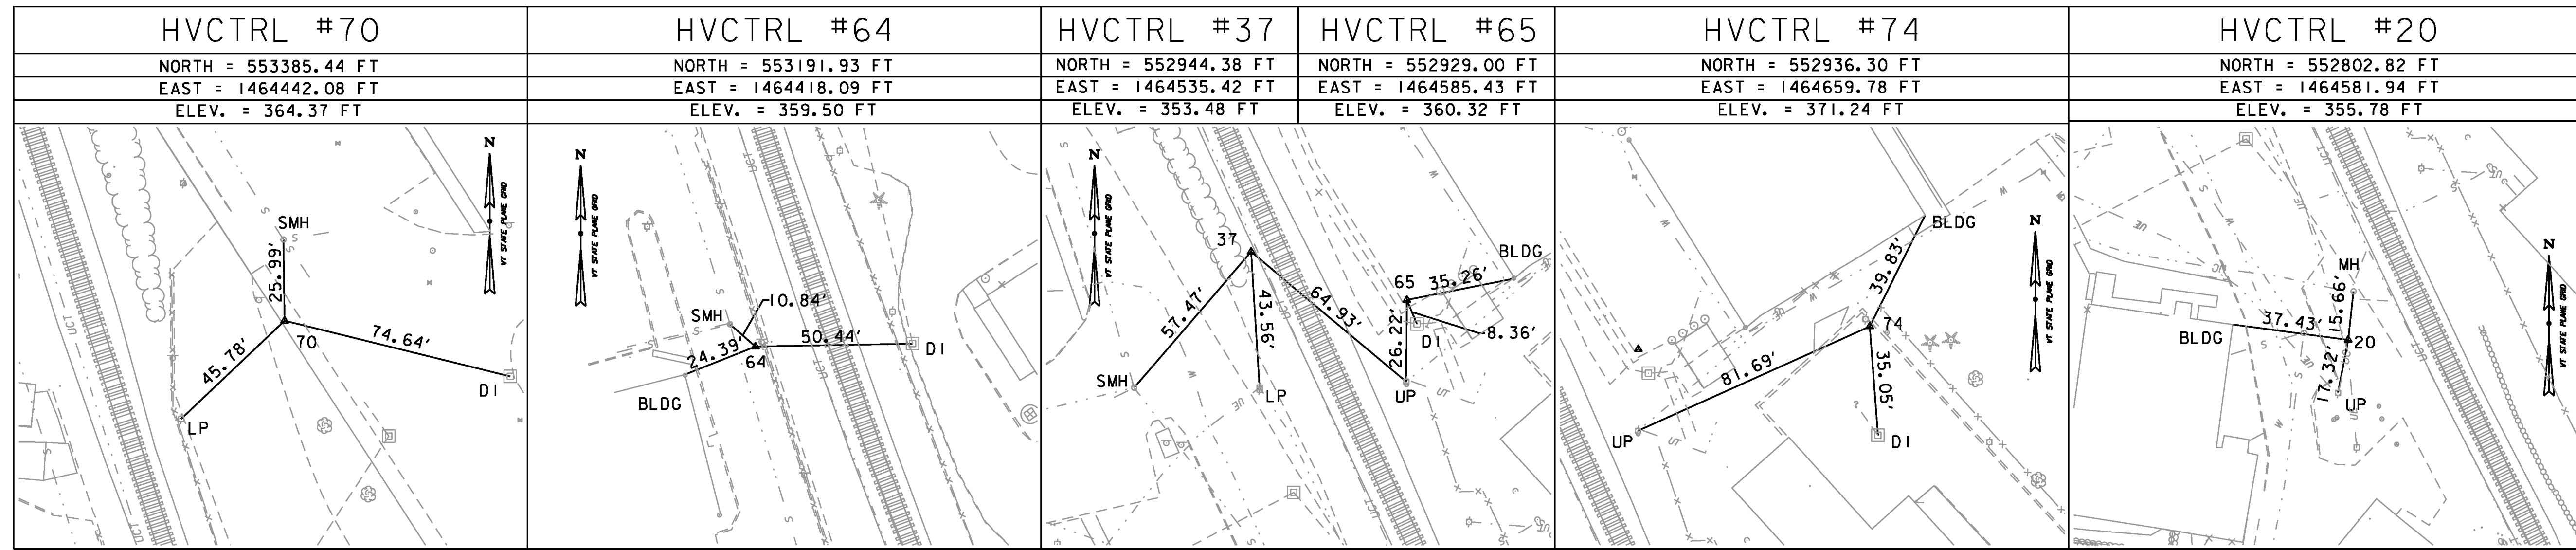

DATUM	
VERTICAL	NAVD 88
HORIZONTAL	NAD83



PROJECT NAME:	MIDDLEBURY
PROJECT NUMBER:	EWP3(I)
FILE NAME:	z17b016_TieSheet.dgn
PROJECT LEADER:	A.P. GUYETTE
DESIGNED BY:	J.F. VEAR
TIE SHEET (1 OF 3)	
PLOT DATE:	5/19/2017
DRAWN BY:	K.C. BARRY
CHECKED BY:	D.M. PECK
SHEET	15 OF 54